



Do not scale off this drawing, except for Planning Purposes. Always use dimensions provided in preference. If in doubt please consult the architect. Notify the architect if any discrepancies are found.

No responsibility can be taken with any errors found by measuring off this drawing.



This drawing is copyright.

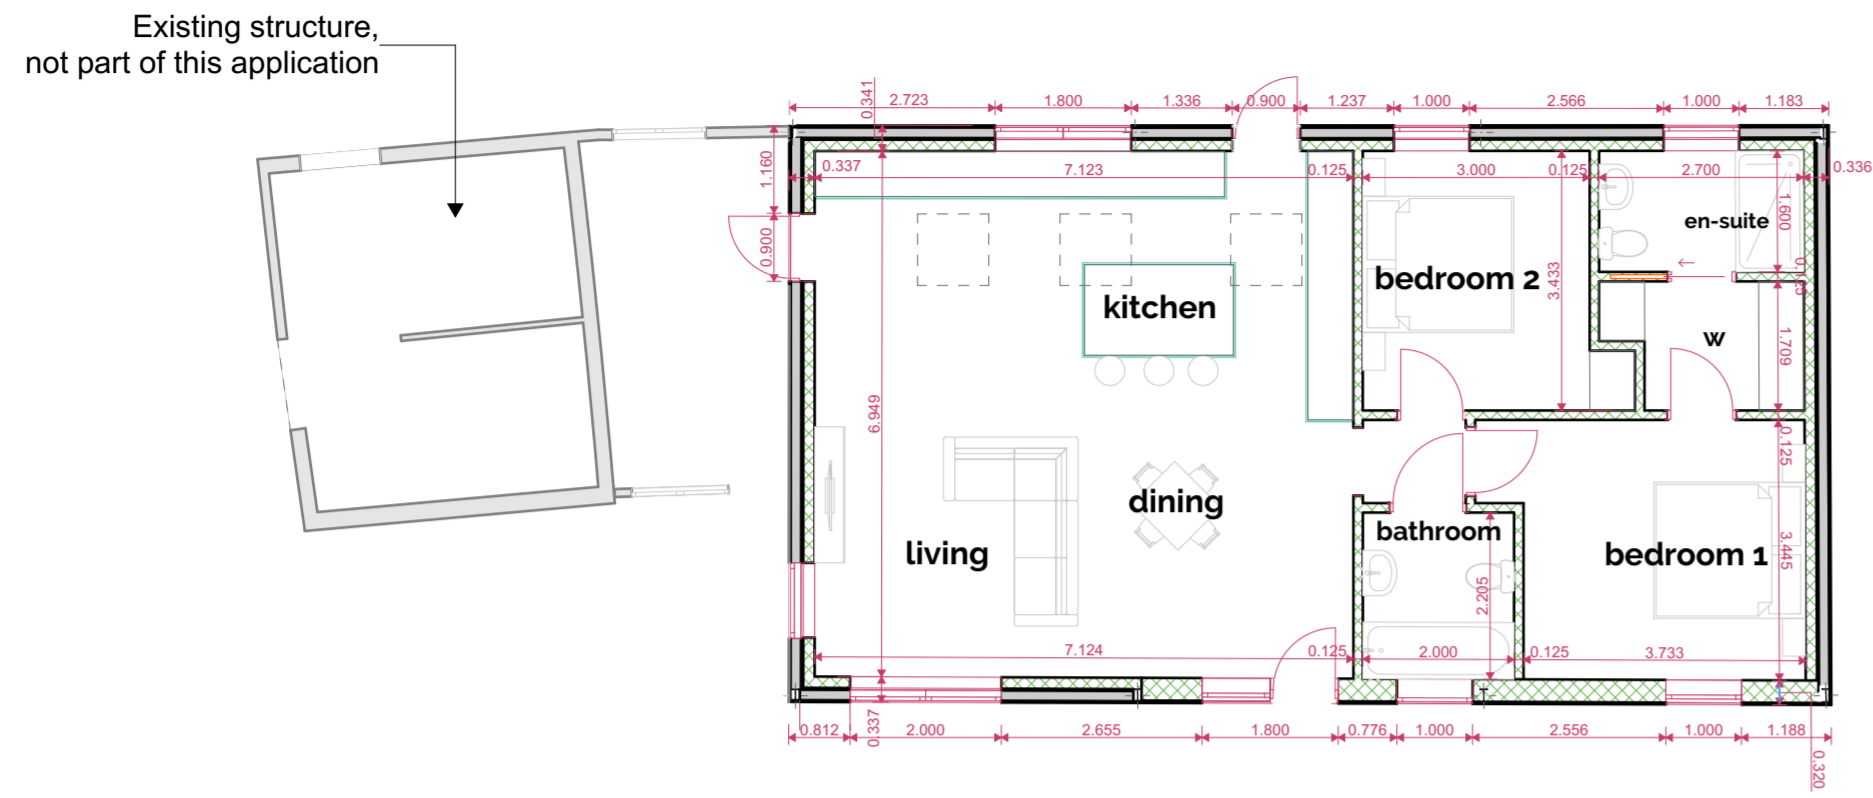


Ground Floor - Scale 1:100

 


Front Elevation - Scale 1:100

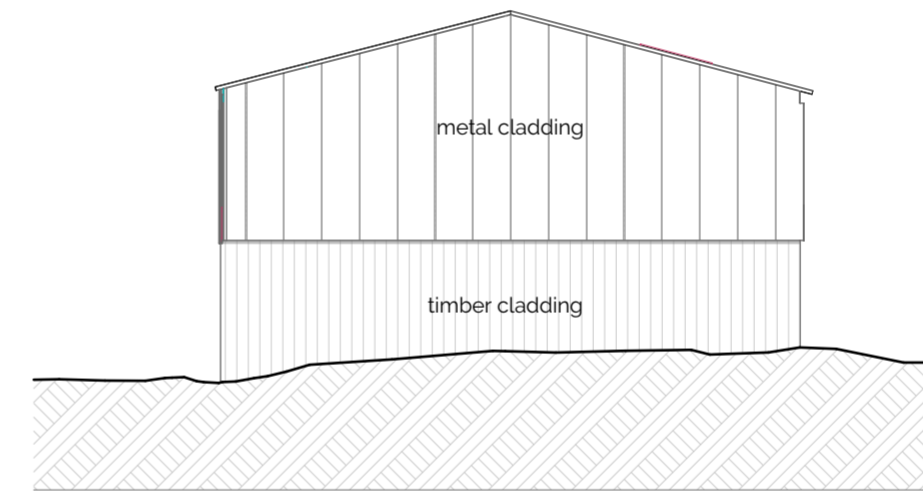 

Side Elevation - Scale 1:100

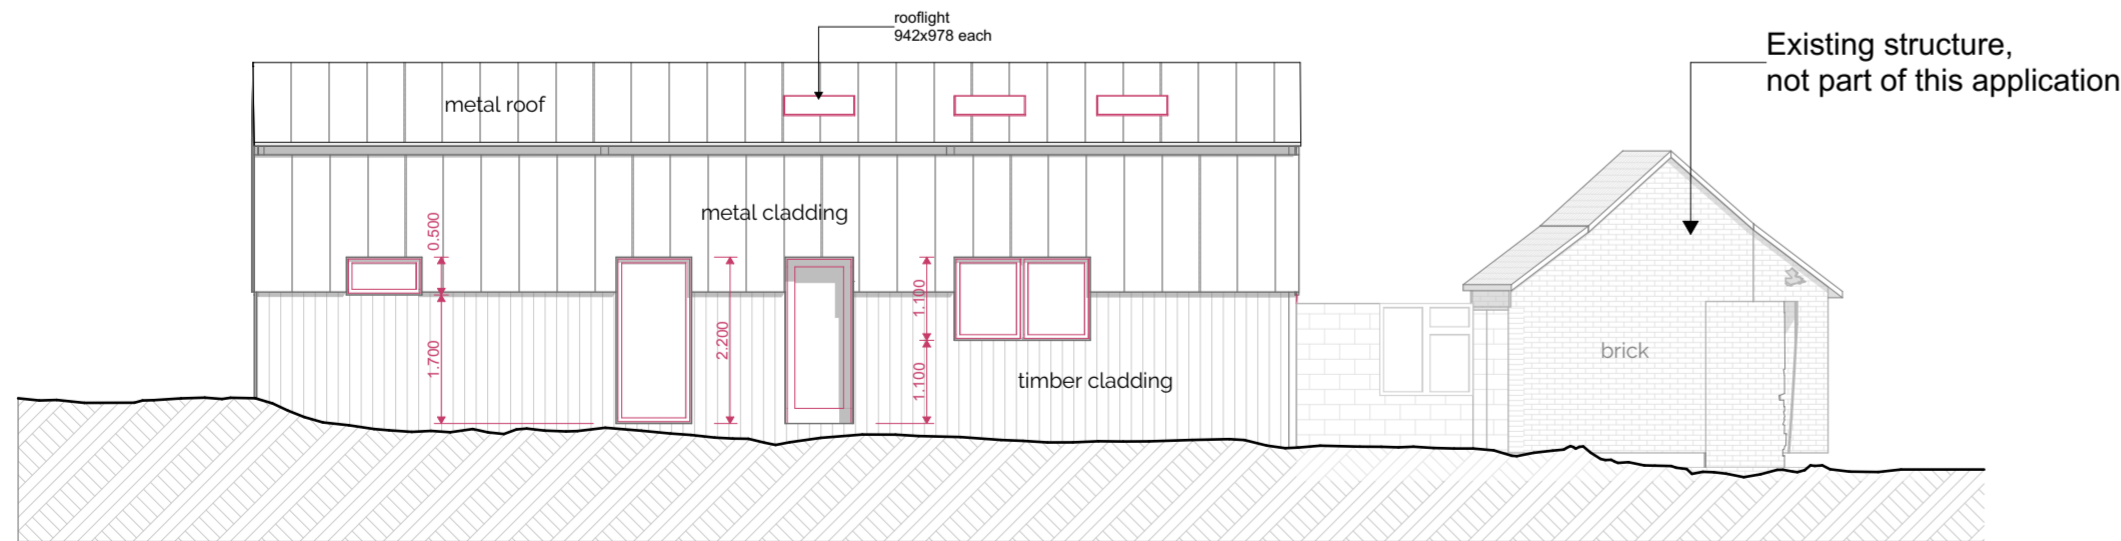

Rear Elevation - Scale 1:100

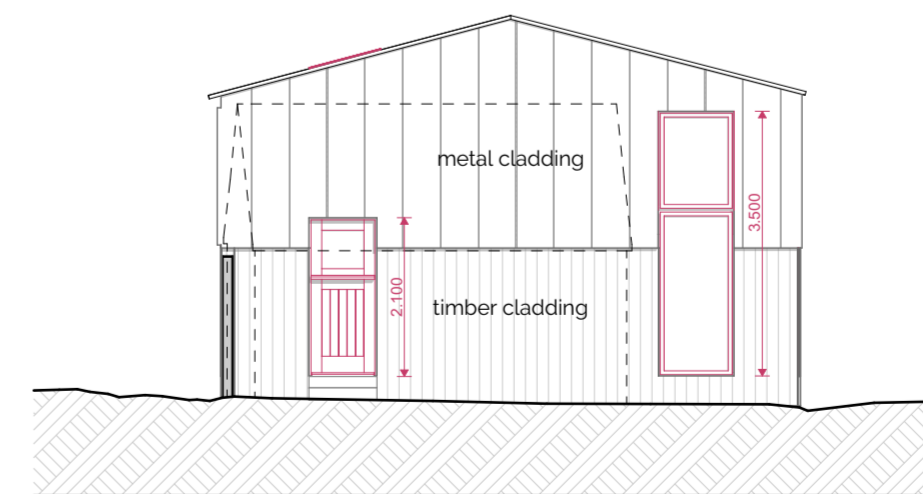

Side Elevation - Scale 1:100

GIA 91m<sup>2</sup>

The Rural Planning Co

Millridge Farm, Parsons Lane, Hartlebury, Worcs. DY11 7YQ  
www.theruralplanningco.co.uk team@theruralplanningco.co.uk

Client

Mr E Herrick

Project

Folly Farm

Shilton Road

Kirkby Mallory

LE9 7QL

Project Description

Class Q Application Resubmission

Drawing Title

Planning - Plans Elevations

Drawn by: NA Checked by: SM

Date: April 2026 Date: April 2026

Layout ID Drawing Scale Revision

J1009094-12 1:100 @ A2 Landscape