




Front Elevation

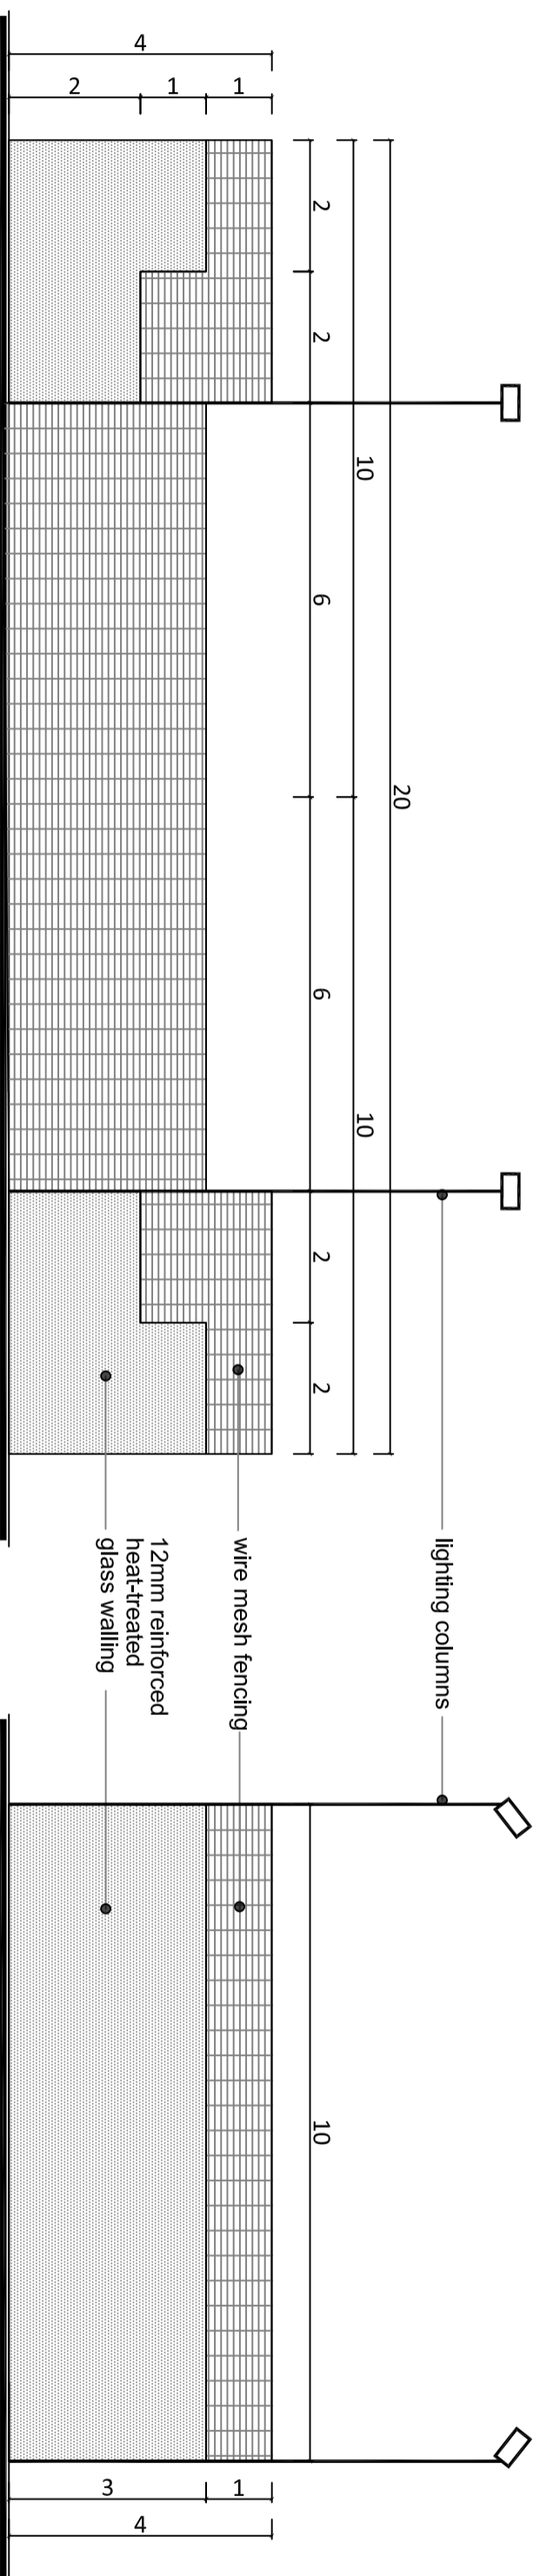


Rear Elevation

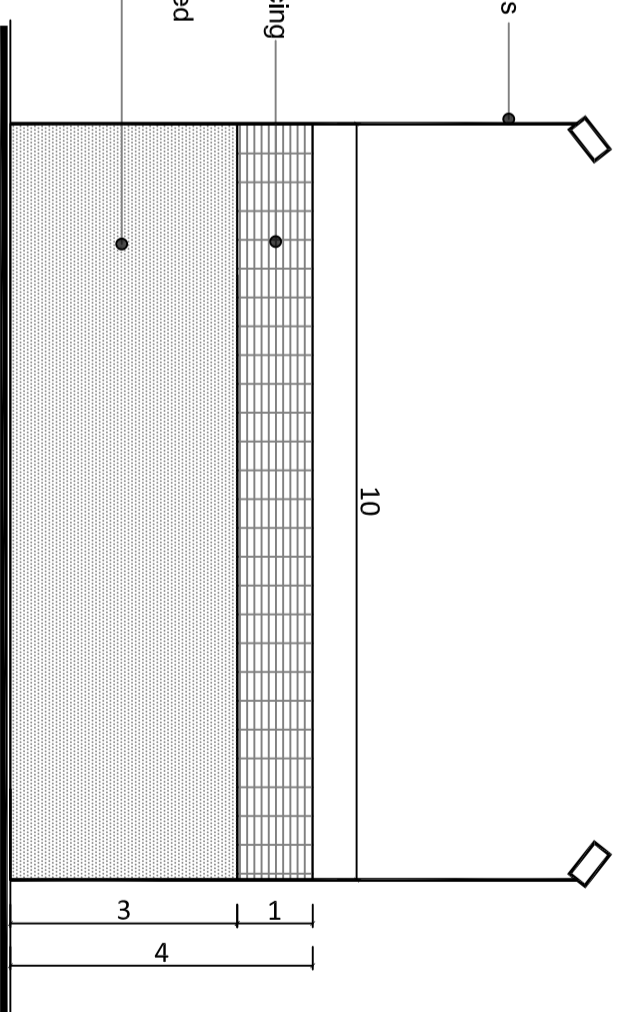


Side Elevation

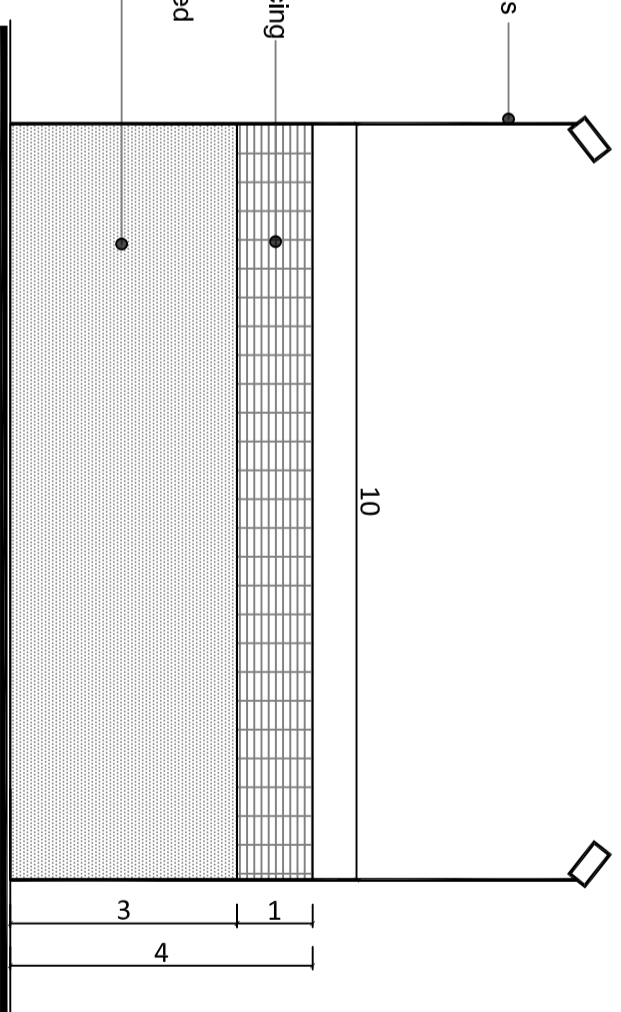

Side Elevation

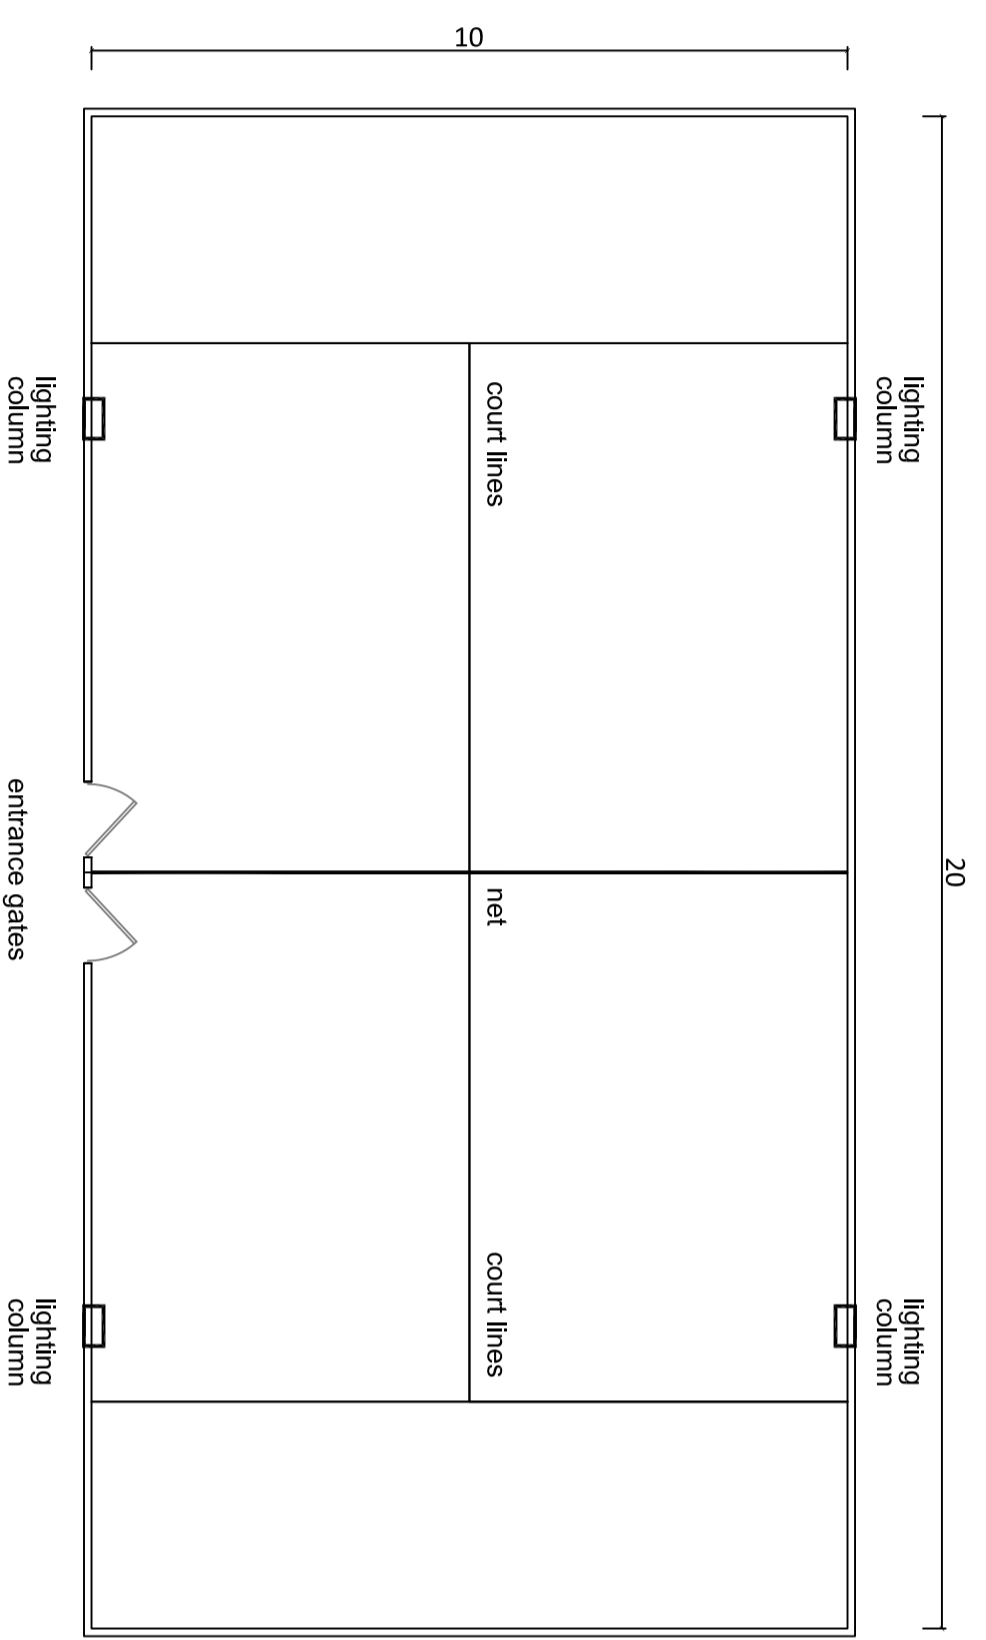

Floor Plan

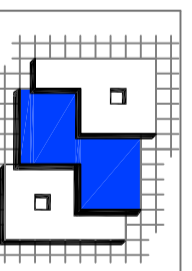

Patrick Stroud Designs Ltd
43 Albemarle Link,
Essex
CM1 6AH
M: 07955 687623
E: patrickstroud@btinternet.com

Client : Pulse Padel

Project : Land at Desford Lane,
Kirby Muxloe, Leicester LE9 2BR

Drawing : Court Plan & Elevations

Status : PLANNING

Scale : 1:100 @ A2



Dwg No : 2026.915.05

Rev : []

© THIS DRAWING IS THE COPYRIGHT OF PATRICK STROUD DESIGNS LTD. It shall not be in any way used or reproduced without their prior written consent. All dimensions are to be checked on site or in the workshop prior to commencing any work. Work only to figured dimensions. Any discrepancies are to be reported to the Architect.
C:\Users\Pat\OneDrive\Documents\New Projects\2026.915 - PADEL - Leicester\A15PP