






Plot 1 2 & 3 Front Elevation
1 : 100

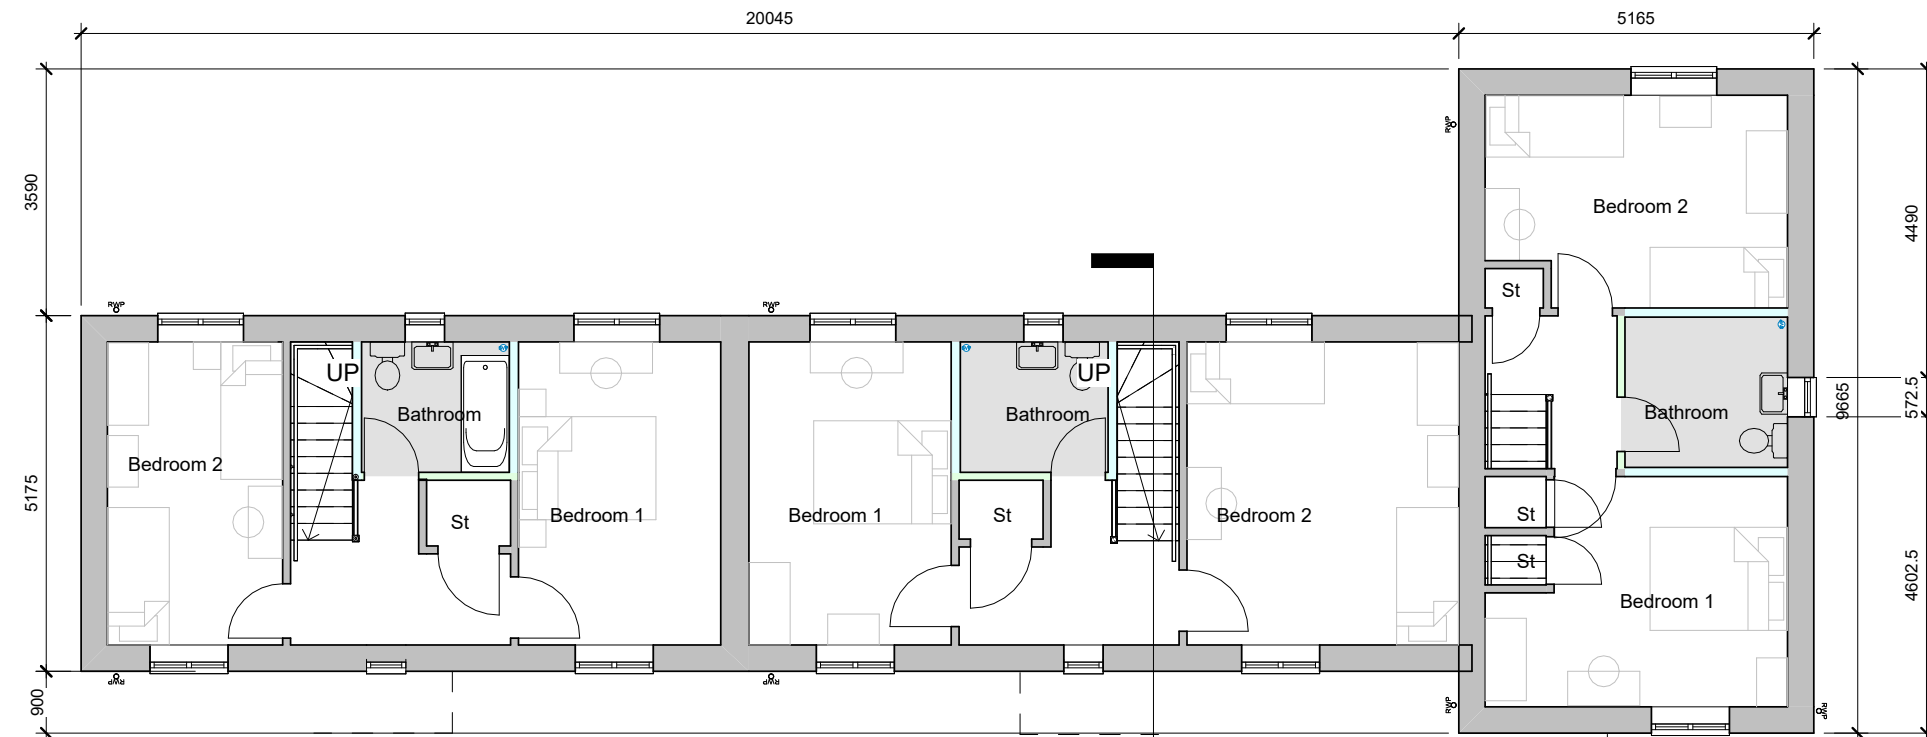

First Floor
1 : 100

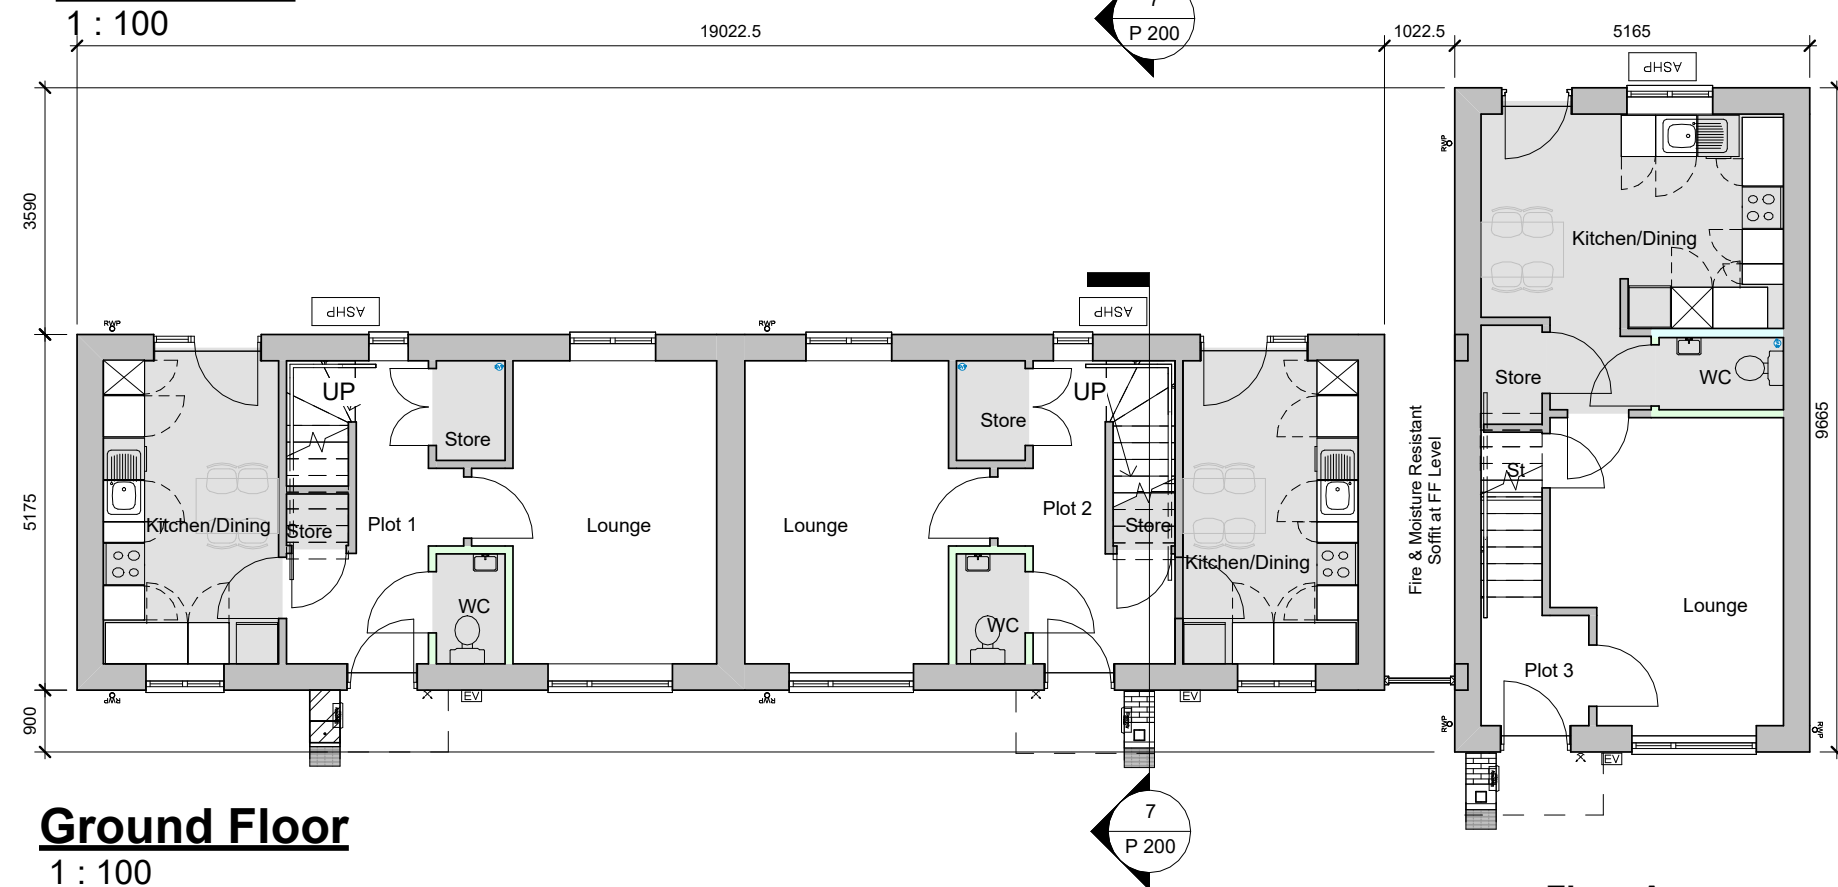


Ground Floor
1 : 100

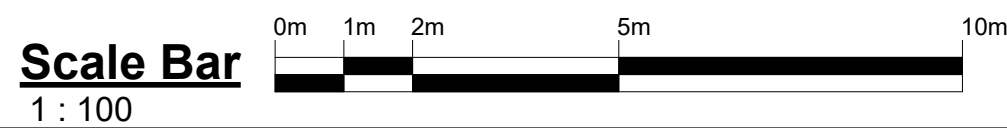

Floor Areas:


Plot 1 = 79m²
Plot 2 = 85m²
Plot 3 = 79m²

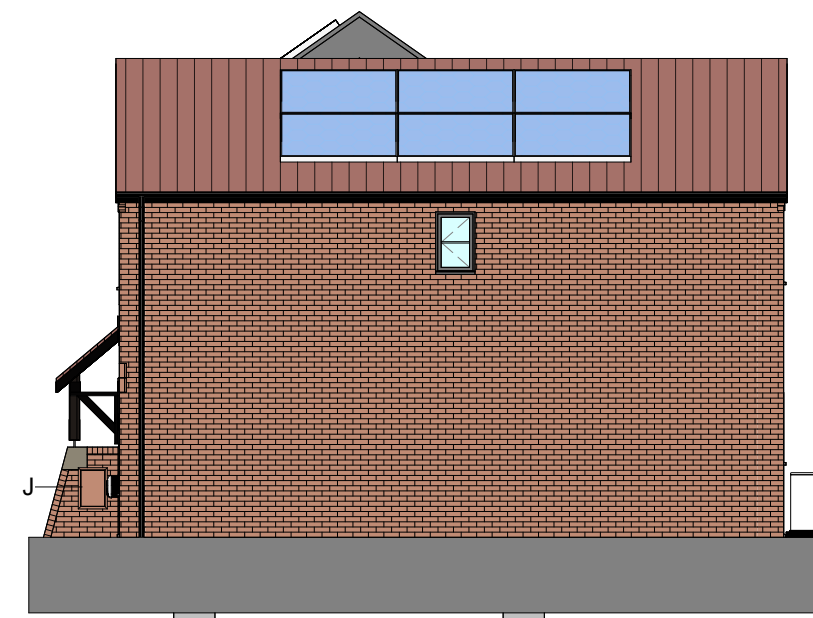


Plot 3 Side Elevation
1 : 100



Plot 1 2 & 3 Rear Elevation
1 : 100

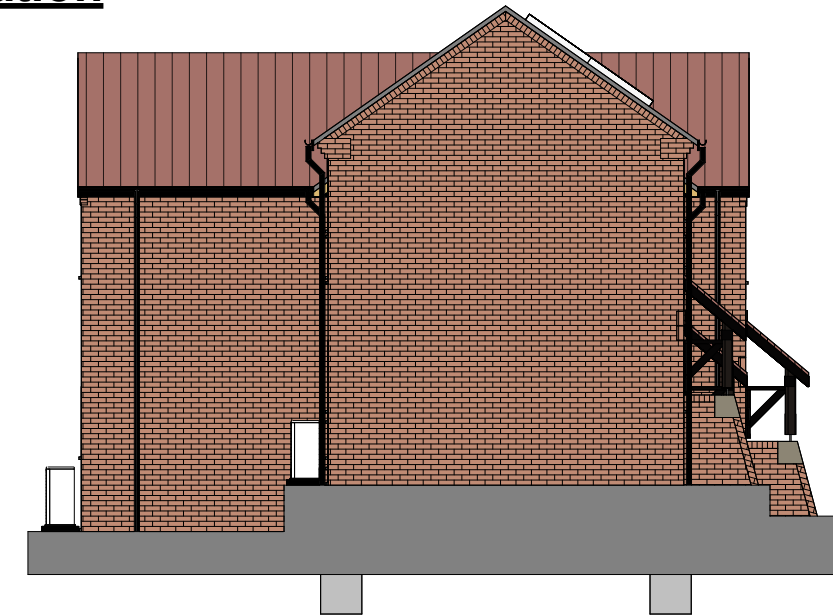

Plot 1 Side Elevation
1 : 100

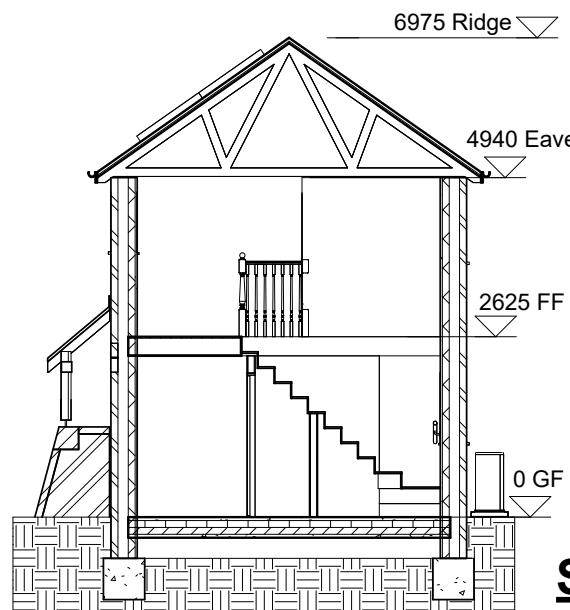

Section
1 : 100

Material Key

Key Value	Keynote Text
A	Brickwork - Red/Orange with double row of 25mm projecting soldier course to street facing elevations
B	Main Roof Tile - Plain Concrete - Red/Orange
D	Windows - UPVC - Grey
E	Front Door - Choice 5 Colours
F	Rear Door - UPVC - Grey
G	Soffit / Fascia / Verge boards- BLACK UPVC
H	Guttering - Half Round - Black UPVC
J	Brick Soldier Sill Detail - Flush
K	25mm projecting brick header and brick corbel eaves dry verge
L	Mono pitch porch - Roof tiles to match main roof in smaller size - timber gallows bracket and post.
N	Meter stub wall - brick to match facing with recon stone & brick capping.
O	Electric vehicle charge point.
Q	Solar Panels - number of panels subject to SAP calculation
R	ASHP

Revision	Date	Description
Pelham		
Clifton Place, 9 Fairham Brook Drive, Clifton, Nottingham, NG11 8PY T: 0115 773 6904 hello@pelham.co.uk www.pelham.co.uk		
STAGE Planning		
PROJECT Peggs Close Earl Shilton		
DRAWING TITLE Eles & Floor Plans Plot 1, 2 & 3		
DRAWING NUMBER 2724/P 200		REVISION
SCALE 1 : 100 @ A2	DATE 01.09.25	
DRAWN BY BS	CHECKED BY MP	
Do not scale this drawing. All dimensions must be checked and verified on site. This drawing is copyright and must not be used for any purpose other than that for which it is issued, without the consent of Pelham.		