




**FF 10 - 14**

1 : 100


5  
P 204

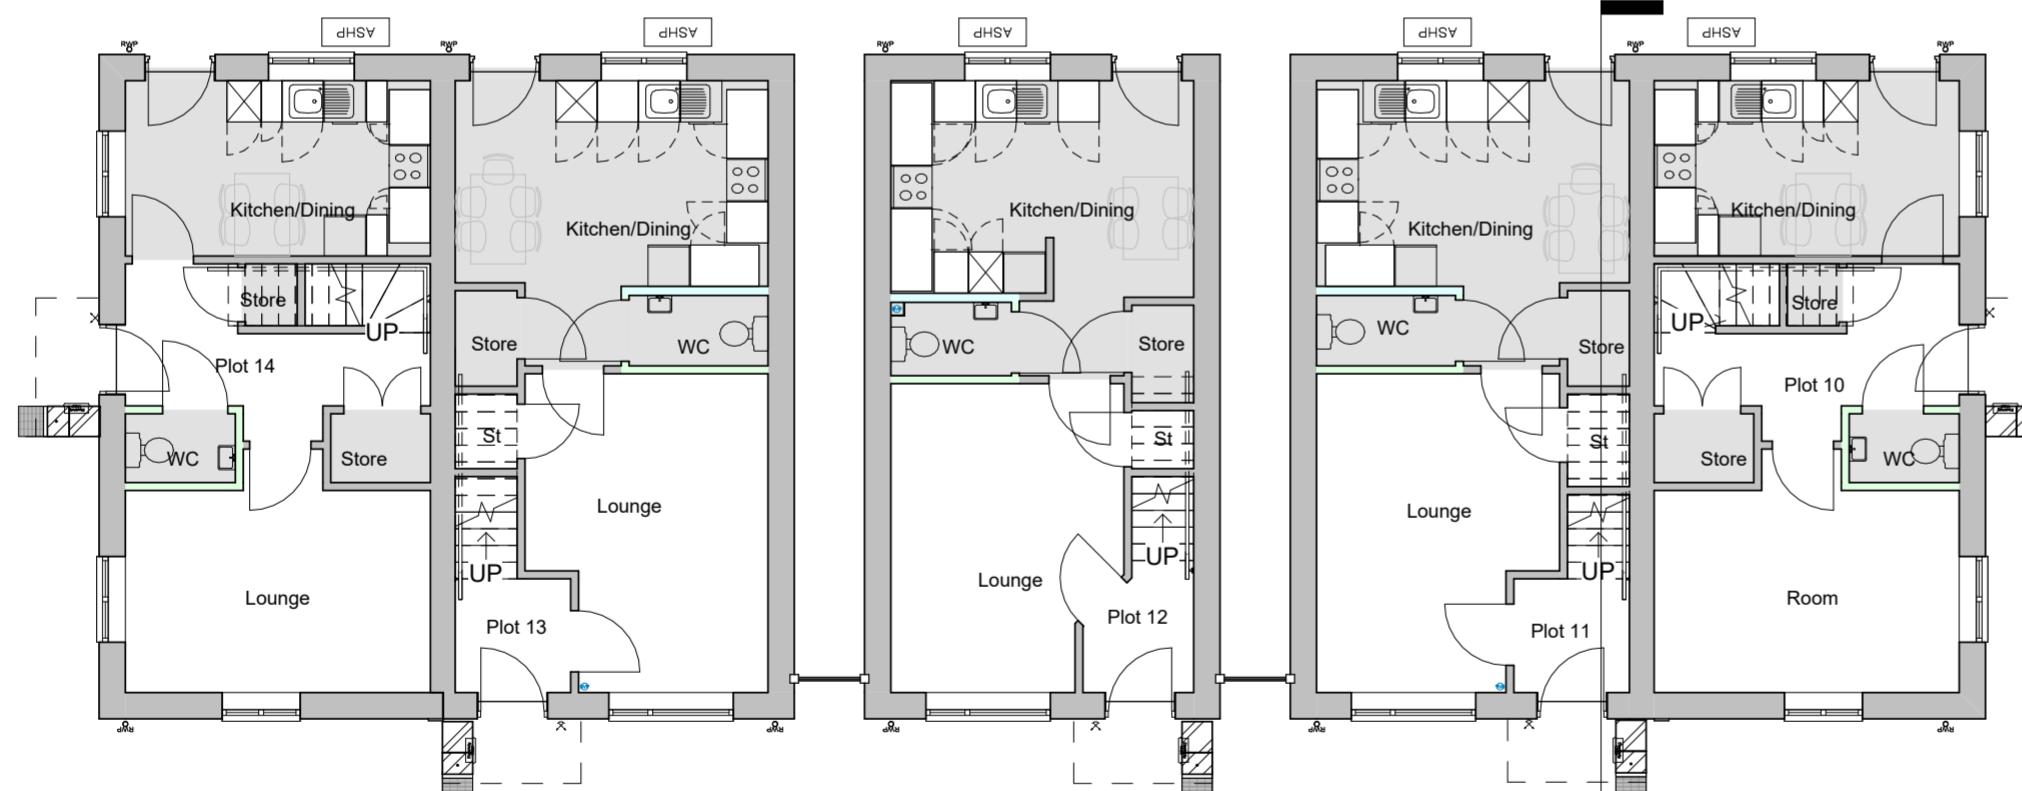

**GF 10 - 14**

1 : 100

5  
P 204

 

**Scale Bar**

1 : 100

**Floor Area:**

Plot 10 = 79m<sup>2</sup>  
Plot 11 = 93m<sup>2</sup>  
Plot 12 = 79m<sup>2</sup>  
Plot 13 = 93m<sup>2</sup>  
Plot 14 = 79m<sup>2</sup>

Revision	Date	Description
<b>Pelham</b>		
		Clifton Place, 9 Fairham Brook Drive, Clifton, Nottingham, NG11 8PY
		T: 0115 773 6904 hello@pelham.co.uk
		www.pelham.co.uk
STAGE	Planning	
PROJECT	Peggs Close	
	Earl Shilton	
DRAWING TITLE	Plot 10 - 14 Floor Plans	
DRAWING NUMBER	2724/P 203	REVISION
SCALE	As indicated @ A2	DATE 01.09.25
DRAWN BY	BS	CHECKED BY MP
Do not scale this drawing. All dimensions must be checked and verified on site. This drawing is copyright and must not be used for any purpose other than that for which it is issued, without the consent of Pelham.		