

## Plot 14 - 10 Front Elevation

1 : 100



## Plot 14 Front Elevation

1 : 10




## Plot 10 - 14 Rear Elevation

1 : 100



## Plot 10 Front Elevation

1 : 10

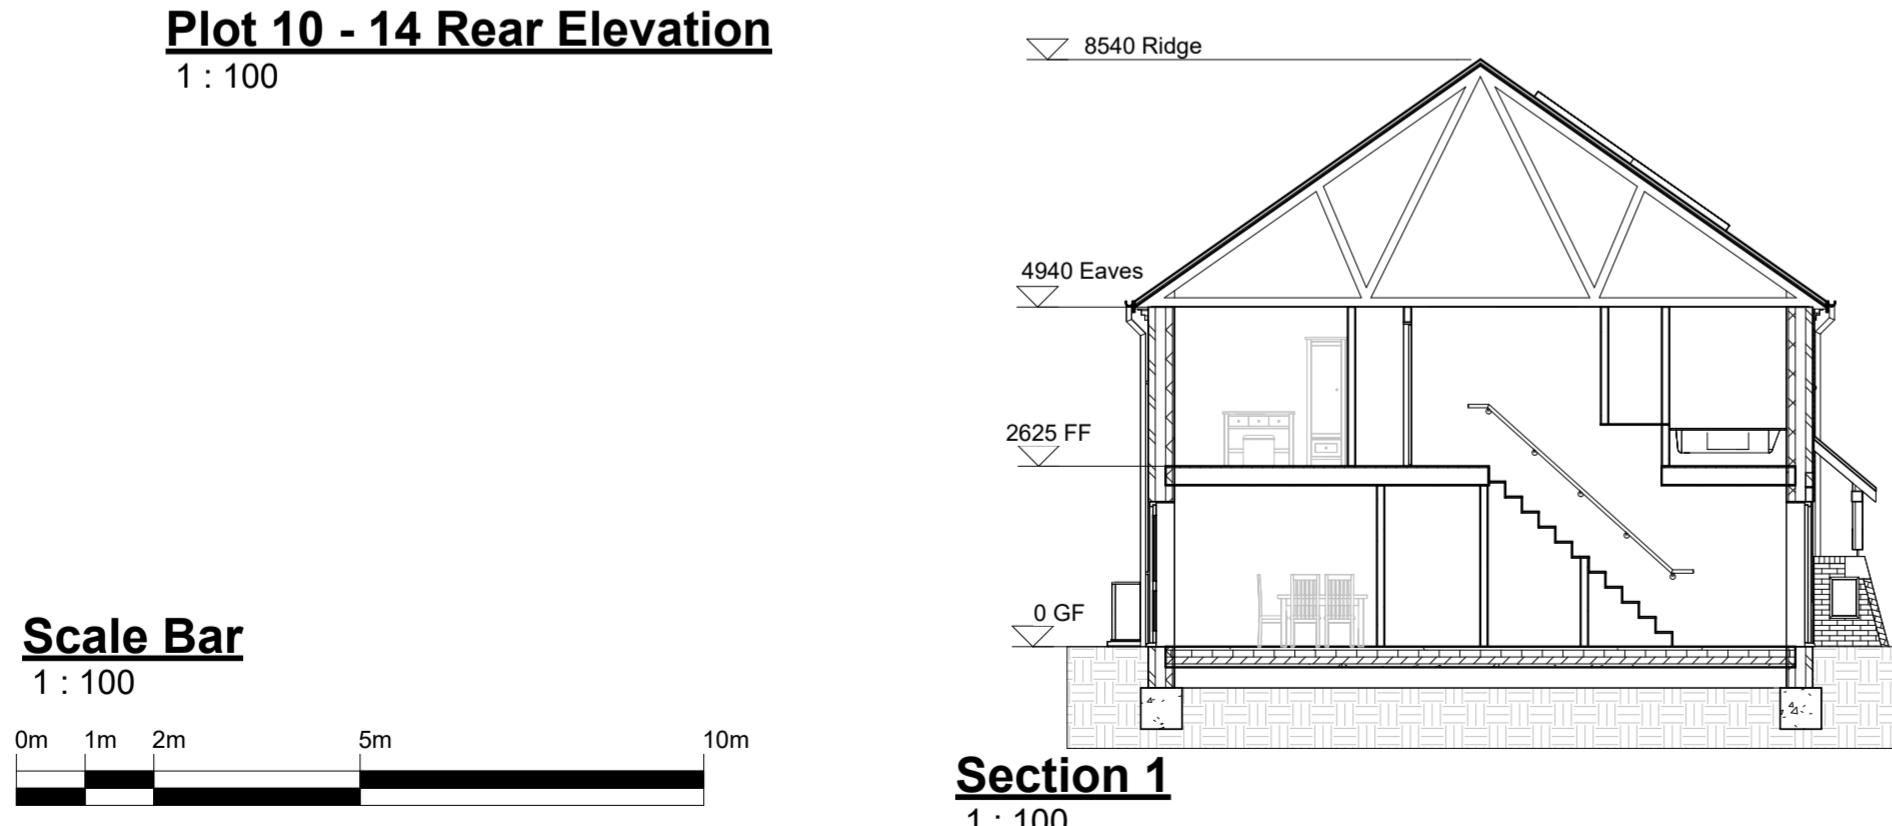

## Scale Bar

1 : 100

## Section 1

1 : 10

<u>Materials Key</u>	
Key	Value
	Keynote Text
A	Brickwork - Red/Orange with double row of 25mm projecting soldier course to street facing elevations
B	Main Roof Tile - Plain Concrete - Red/Orange
C	Render - White Smooth
D	Windows - UPVC - Grey
E	Front Door - Choice 5 Colours
F	Rear Door - UPVC - Grey
G	Soffit / Fascia / Verge boards- BLACK UPVC
I	Service meter cupboard - Painted to match brickwork.
J	Brick Soldier Sill Detail - Flush
K	25mm projecting brick header and brick corbel eaves dry verge
L	Mono pitch porch - Roof tiles to match main roof in smaller size - timber gallows bracket and post.
M	Rain Water Down Pipe - UPVC - Circular - BLACK
N	Meter stub wall - brick to match facing with recon stone & brick capping.
P	Stack bonded stretcher detail 25mm projection
Q	Solar Panels - number of panels subject to SAP calculation
R	ASHP

Revision	Date	Description
 <p>Clifton Place, 9 Fairham Brook Drive, Clifton, Nottingham, NG11 8PY  T: 0115 773 6904 hello@pelham.co.uk  <a href="http://www.pelham.co.uk">www.pelham.co.uk</a></p>		
STAGE	Planning	
PROJECT	<p><b>Peggs Close</b></p> <p>Earl Shilton</p>	
DRAWING TITLE	<p><b>Plot 10 - 14 Elevations</b></p>	
DRAWING NUMBER	2724/P 204	REVISION
SCALE	1 : 100 @ A2	DATE 01.09.25
DRAWN BY	BS	CHECKED BY MP
<p><small>Do not scale this drawing. All dimensions must be checked and verified on site. This drawing is copyright and must not be used for any purpose other than that for which it is issued, without the consent of Pelham.</small></p>		