


Proposed Front Elevation - As Existing

Scale 1:50


1:50 0 1 2 3 Metres

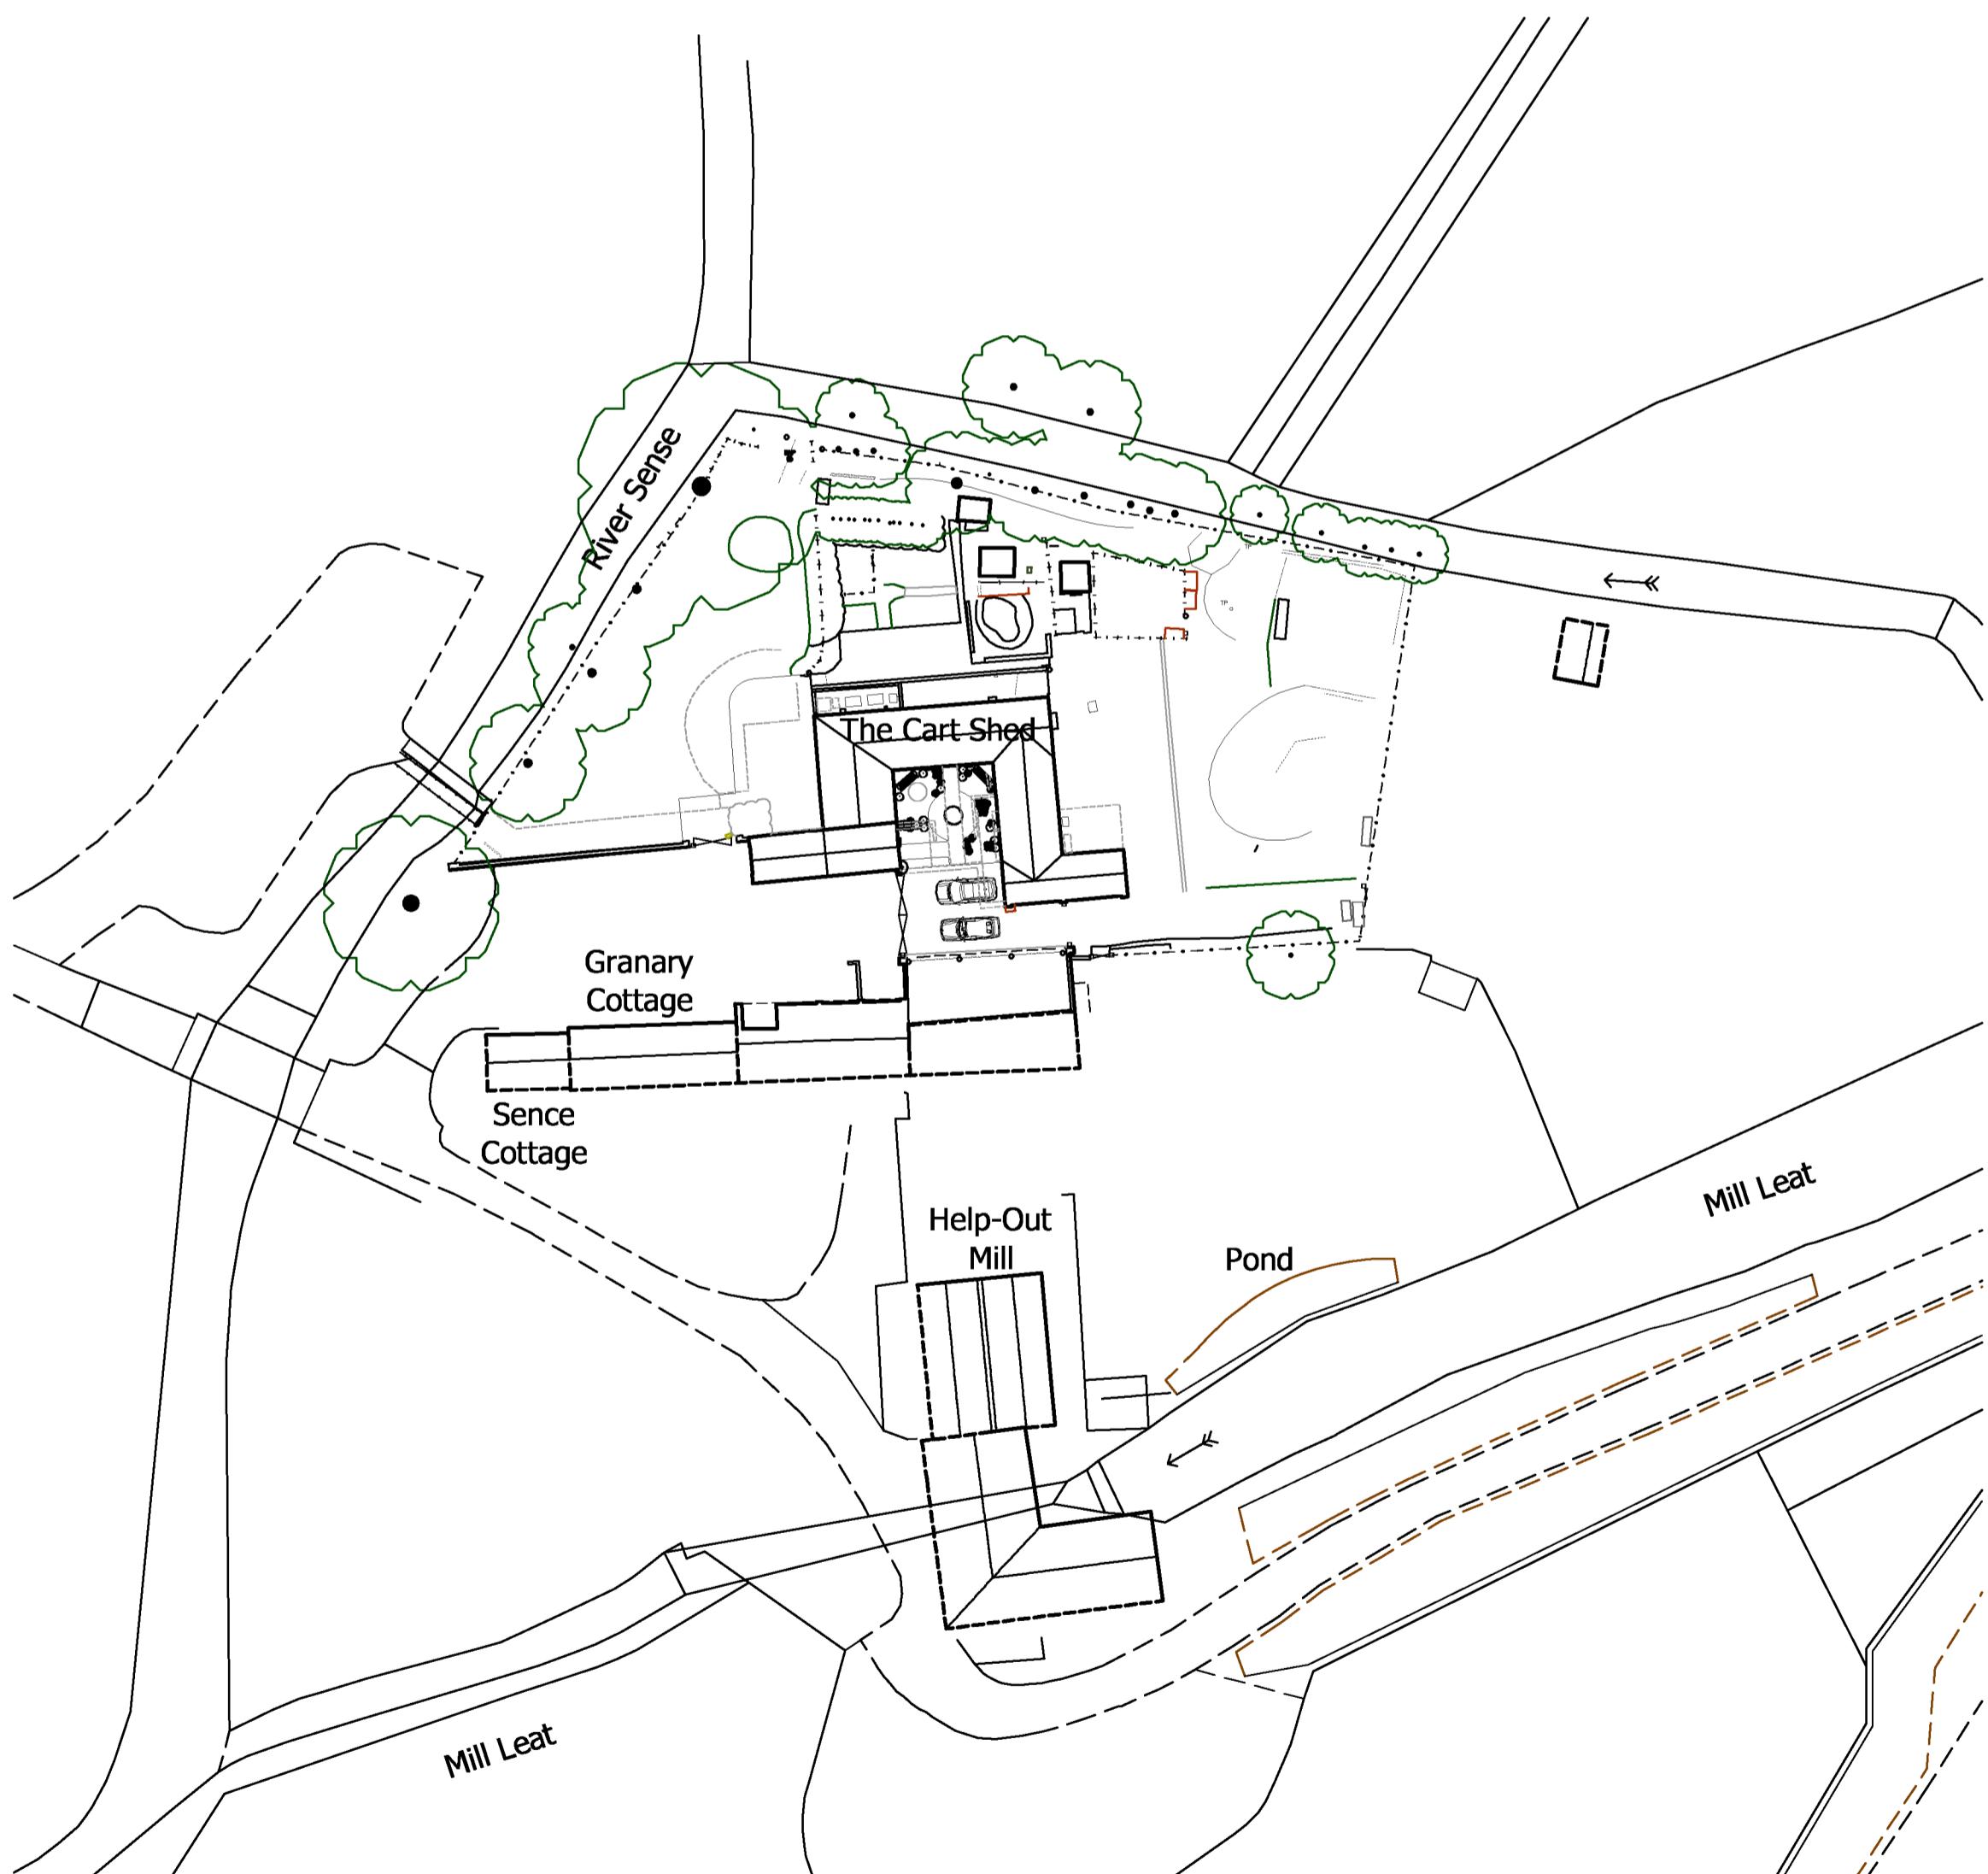

Proposed Block Plan

Scale 1:500

1:500 0 10 20 30 Metres

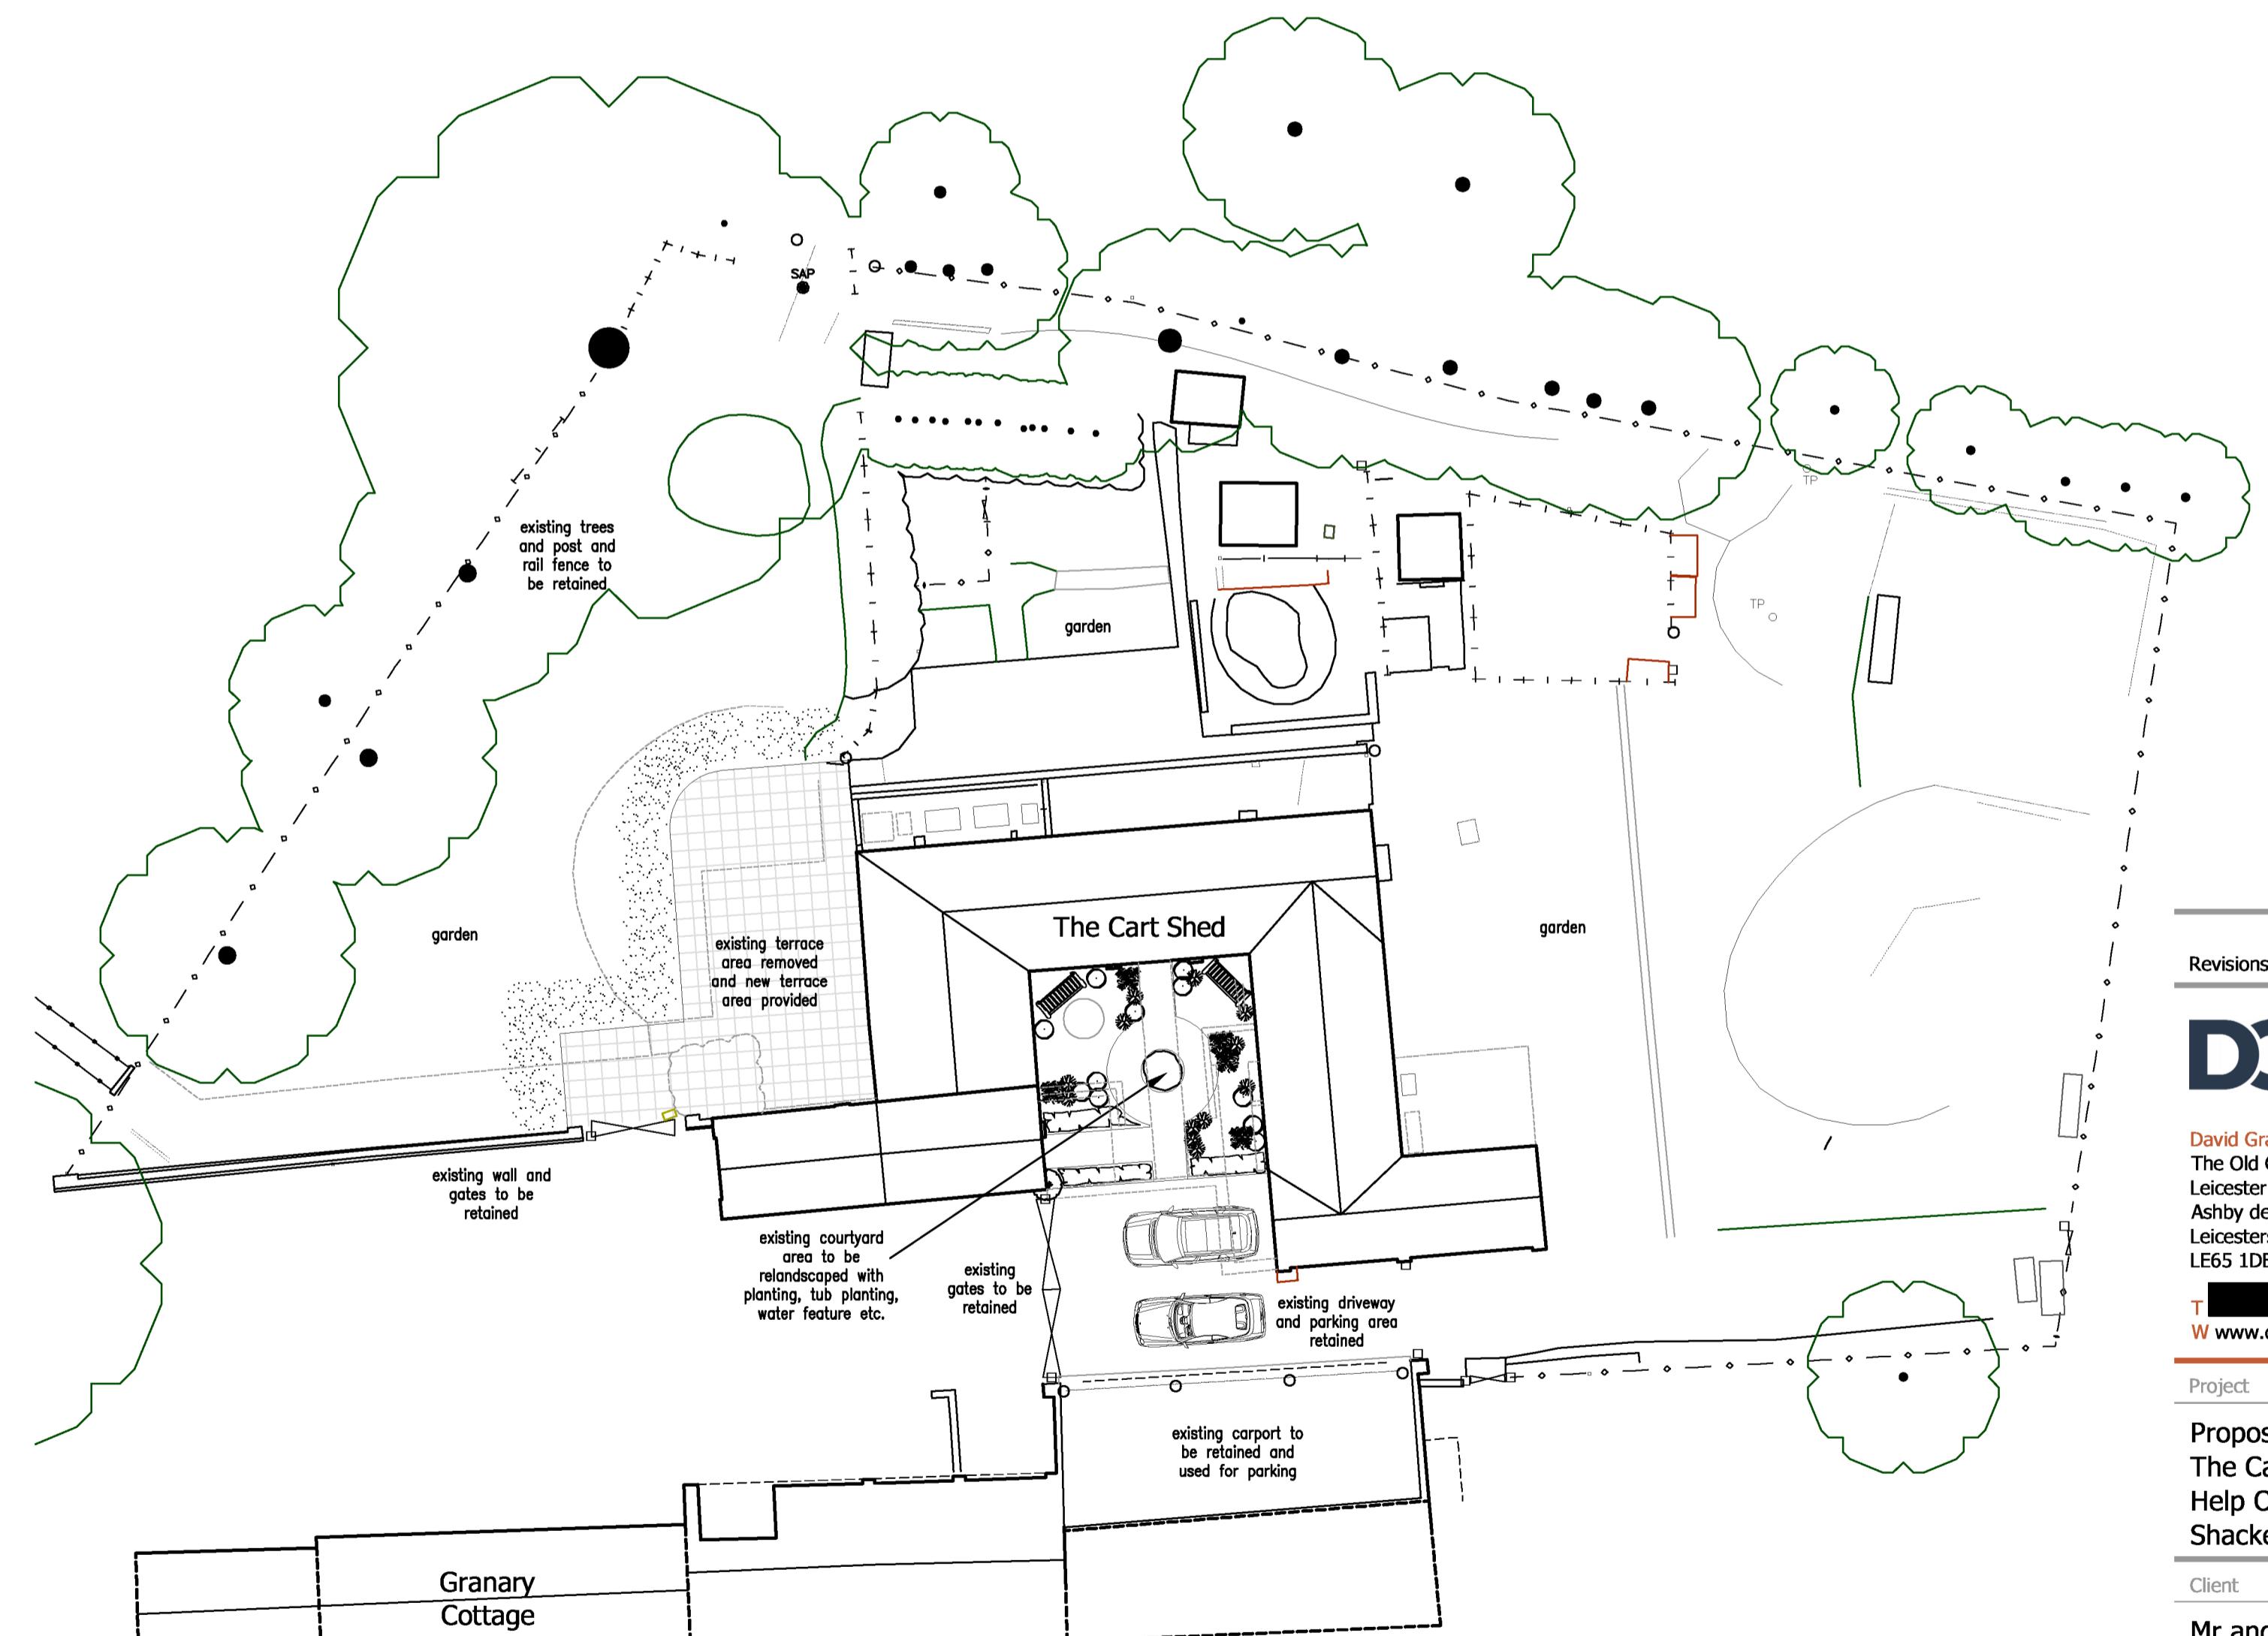

Proposed Site and Roof Plan


Scale 1:200

1:200 0 4 8 12 Metres

Notes

This drawing is to be read in conjunction with Drawing No. 25.4556.01 'Topographical Survey'

This drawing is to be read in conjunction with Drawing No. 03.1791.02, 03 and 04 'Existing Details'

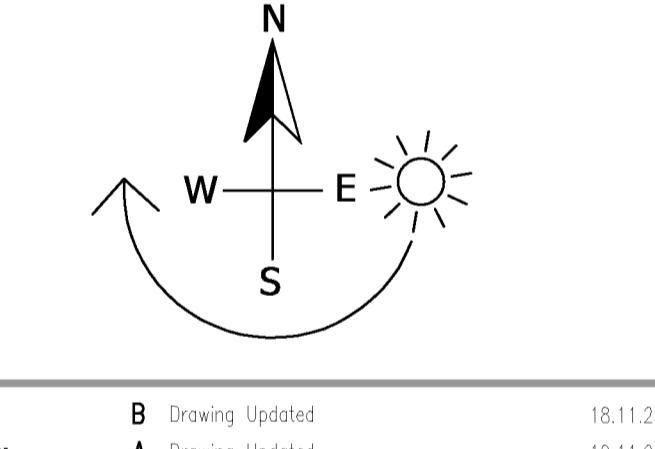

DG DAVID GRANGER
ARCHITECTURAL DESIGN LTD

David Granger Architectural Design Ltd
The Old Cottage Hospital
Leicester Road
Ashby de la Zouch
Leicestershire
LE65 1DB
T [REDACTED]
W www.davidgrangerdesign.com

Project

Proposed Extensions and Alterations
The Cart Shed
Help Out Mill
Shackerstone

Client

Mr and Mrs K. Garnett

Drawing

Detailed Planning Proposals
Sheet 1 of 3

Drawing Number 25.4556.10 B

Date: October 2025

Scale: As Shown Drawn By: WF Checked By: SM

Figured dimensions must be taken in preference to scaled dimensions and any discrepancies are to be referred to David Granger Architectural Design Limited. Contractors, subcontractors and suppliers must verify all dimensions on site before commencing any work or making any workshop drawings. All drawings are copyright of David Granger Architectural Design Limited. Ordnance Survey Data © Crown Copyright, All rights reserved. Licence No. AR100020499. Landmark Ref. L100816 Company Reg. No. 5069916

DETAILED PLANNING PROPOSALS

PROPOSED ALTERATIONS - THE CART SHED - HELP OUT MILL - SHACKERSTONE