






Front Elevation

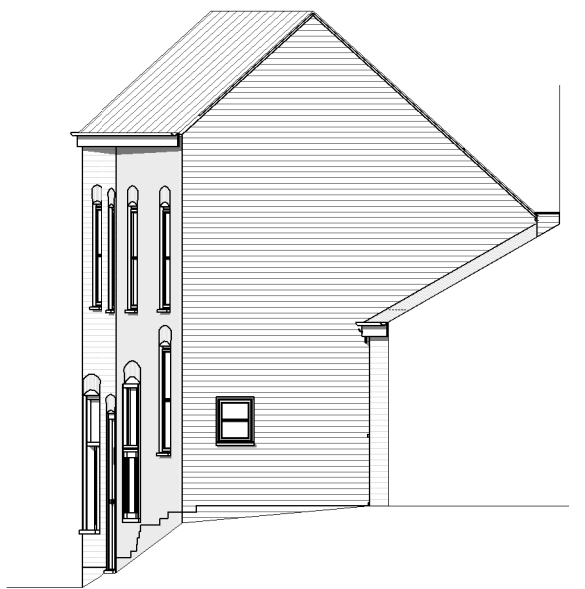


Side Elevation

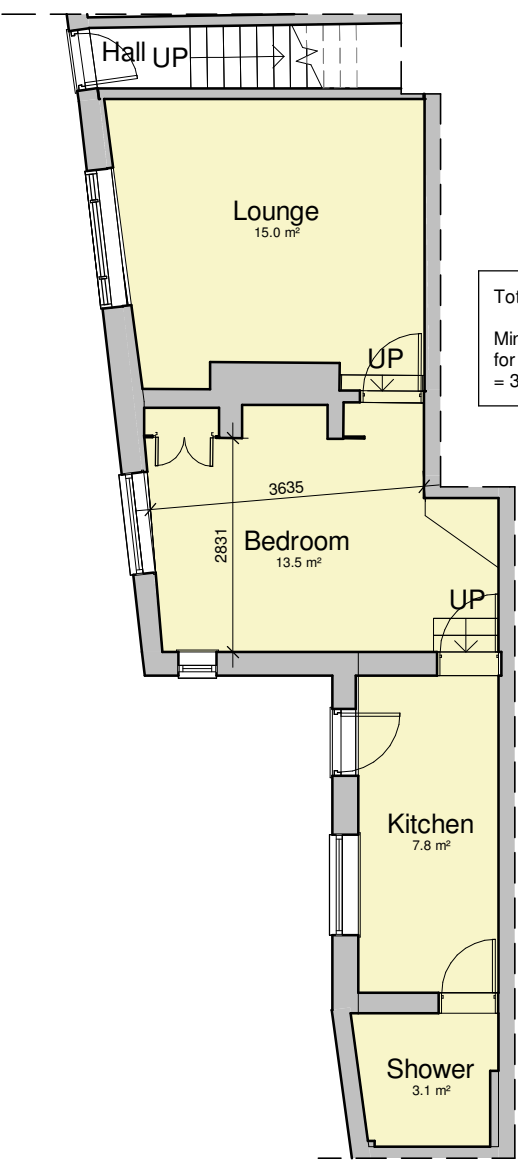

Ground Floor Plan

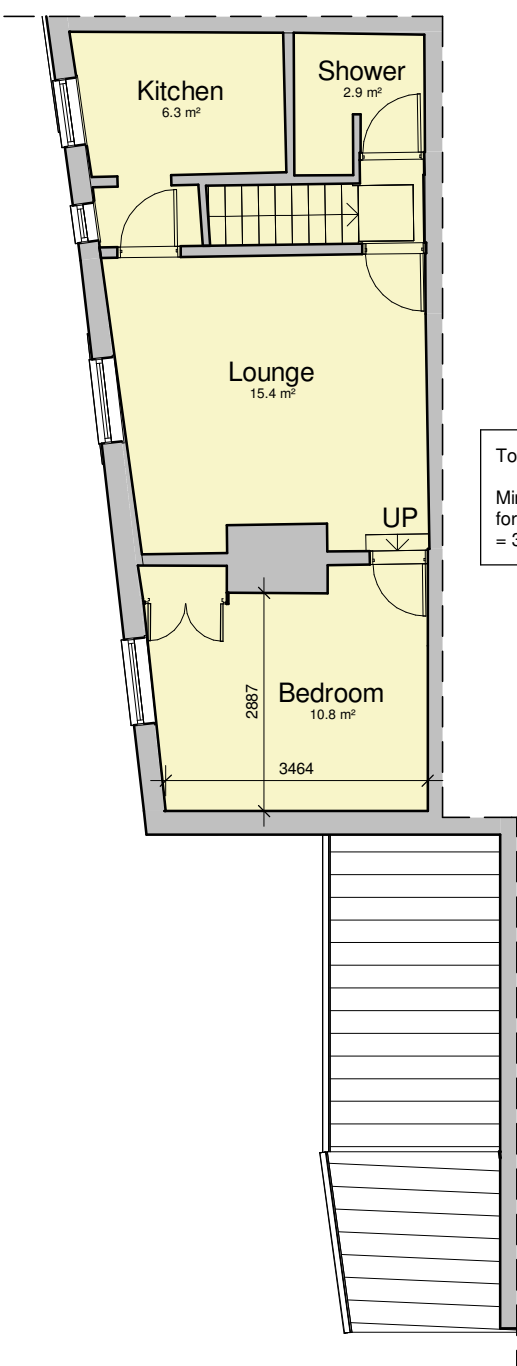

First Floor Plan

 

<b>Alex Fidoe</b> Client			
Project Alterations and Extensions Regent Street Hinckley	Scale 1:100	Sheet A3	Job No. <b>25/08</b>
Drawing As Existing - Retrospective	Date Sept 2025	Author MS	Checked by ZLM
THE COPYRIGHT OF THIS DRAWING IS VESTED IN HAYWARD ARCHITECTS LTD. REPRODUCTION IN ANY FORM, EITHER IN WHOLE OR IN PART IS FORBIDDEN WITHOUT THE PRIOR WRITTEN PERMISSION OF THE COPYRIGHT HOLDER. DO NOT SCALE FROM DRAWING AND ONLY FIGURED DIMENSIONS ARE TO BE USED			Drawing No. <b>05a</b>
Drawing Status <b>Planning</b>			19 Station Road Hinckley Leicestershire LE10 1AW Tel: 01455 635 665 www.haywardarchitects.co.uk

**HAYWARD**  
architects