




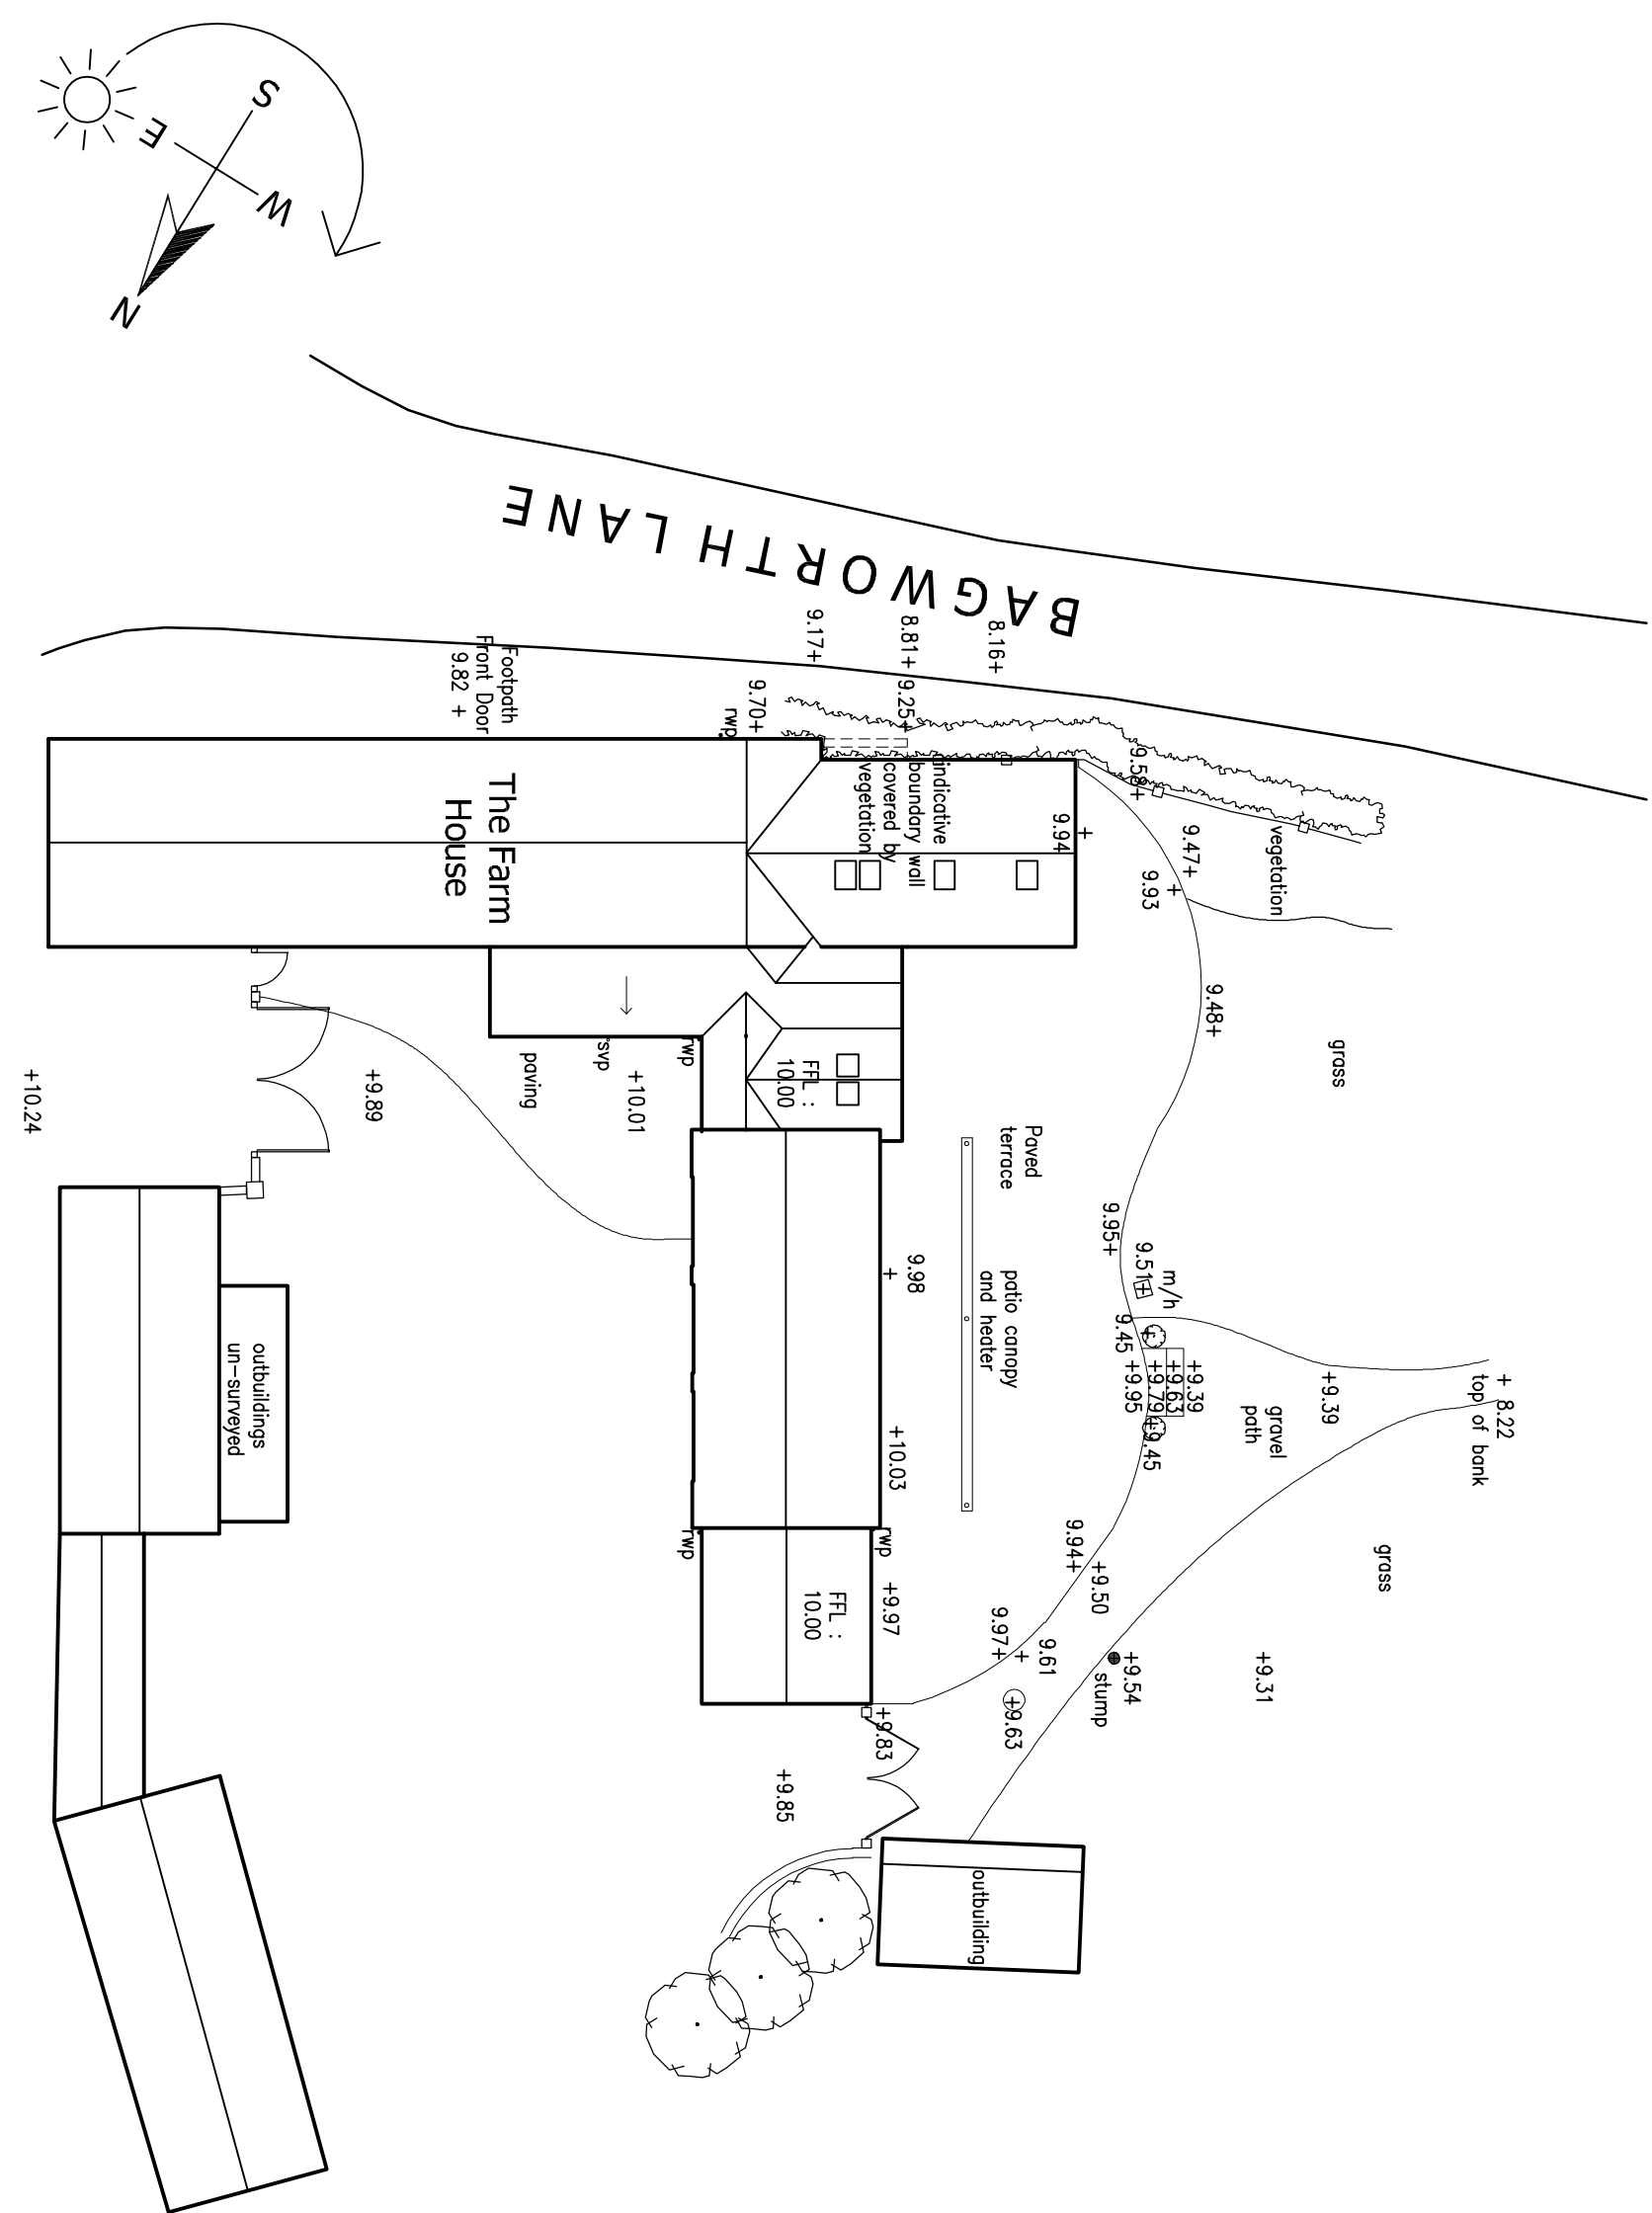

Site & Roof Plan
Scale 1:200

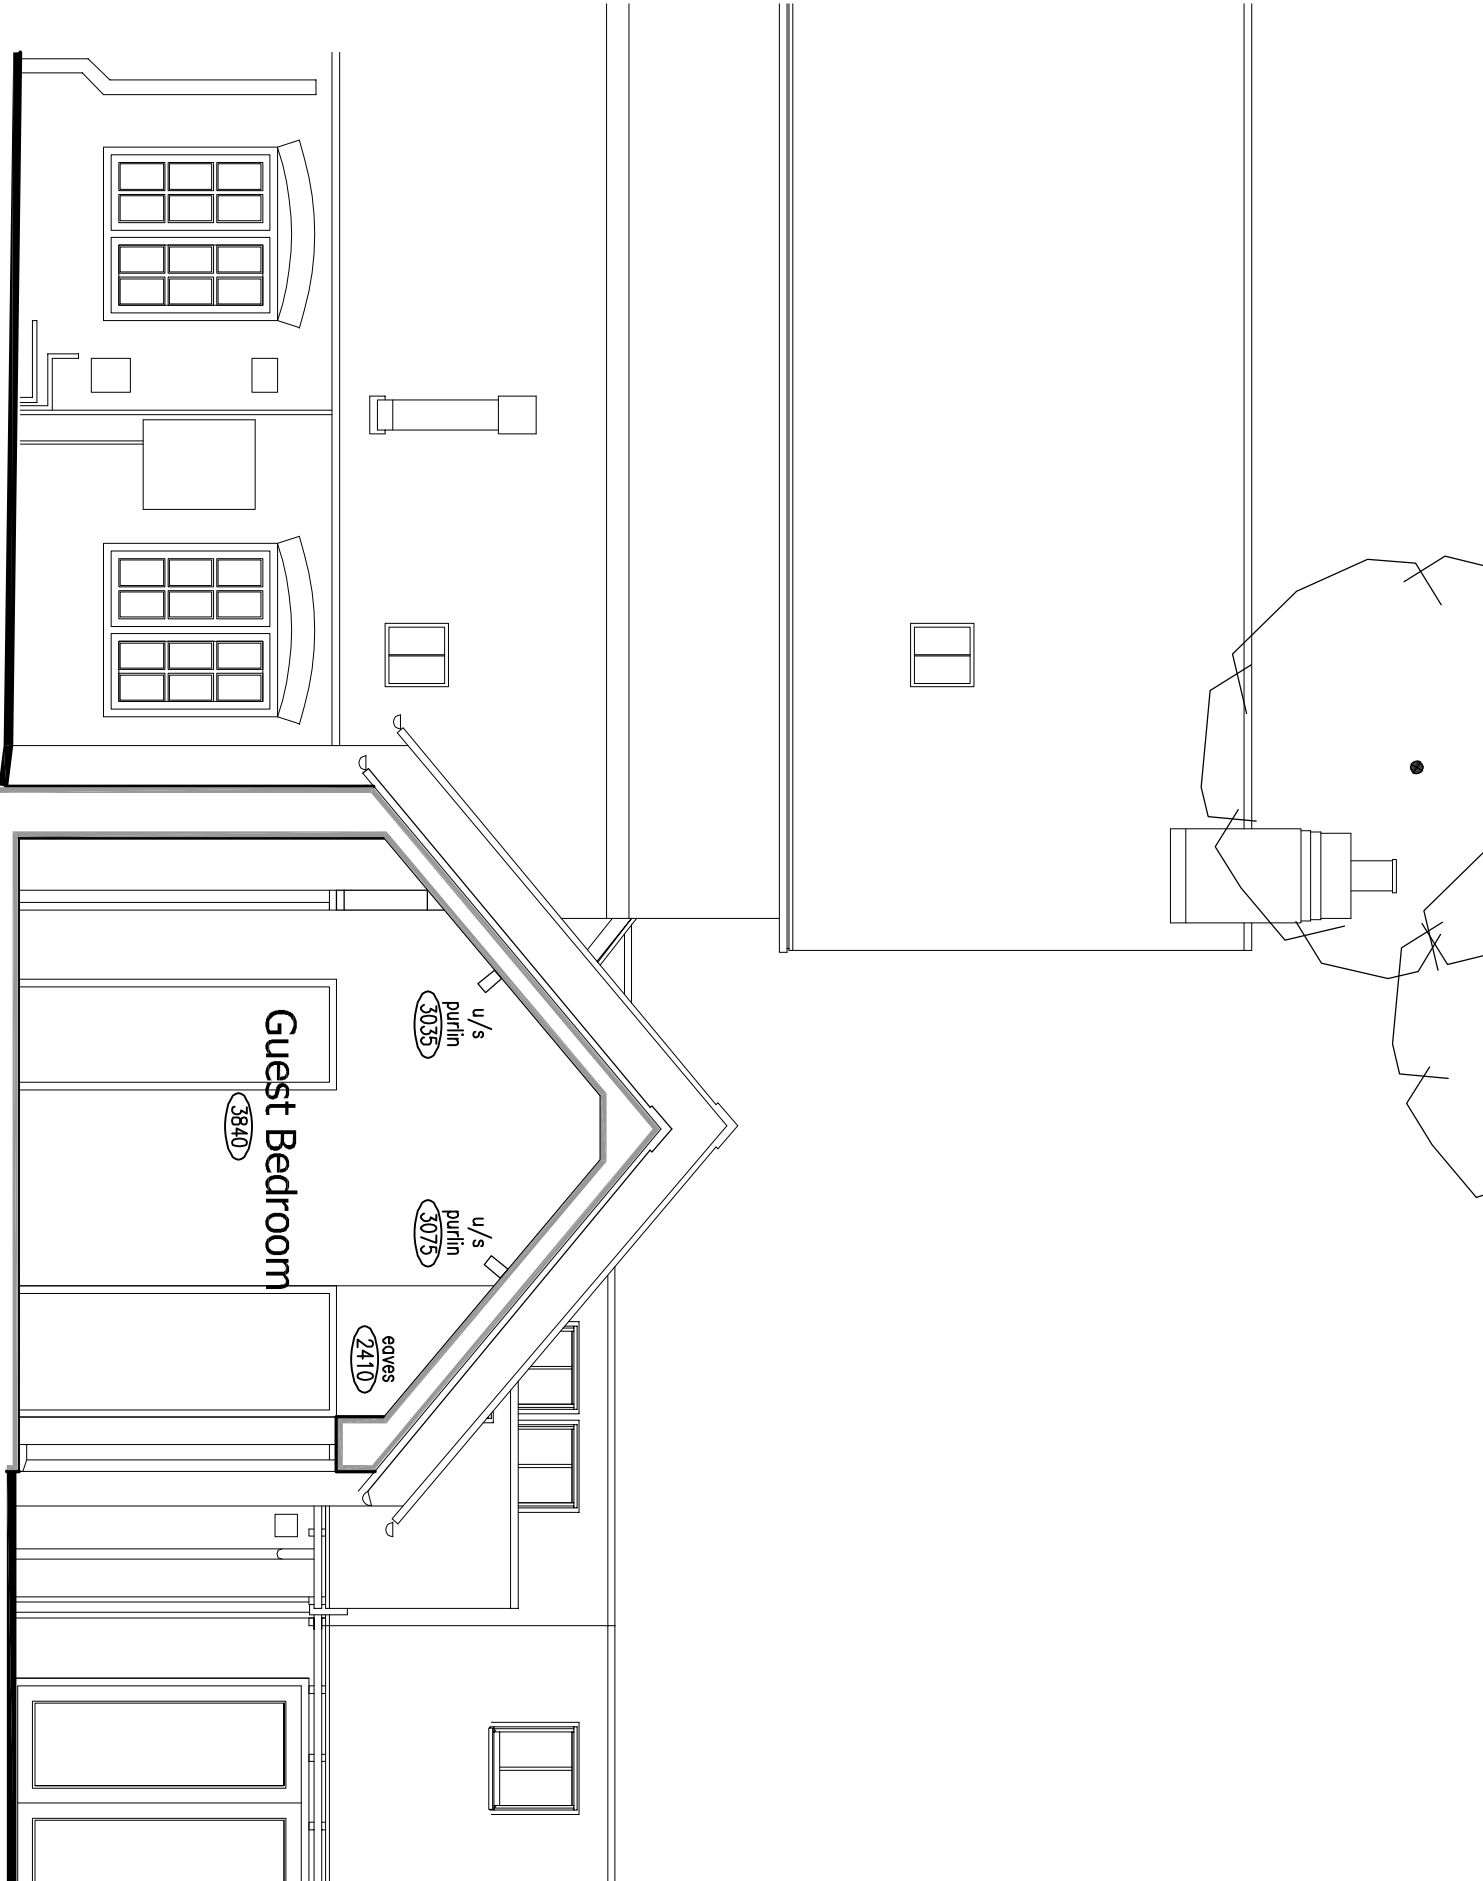


Section A-A
Scale 1:50

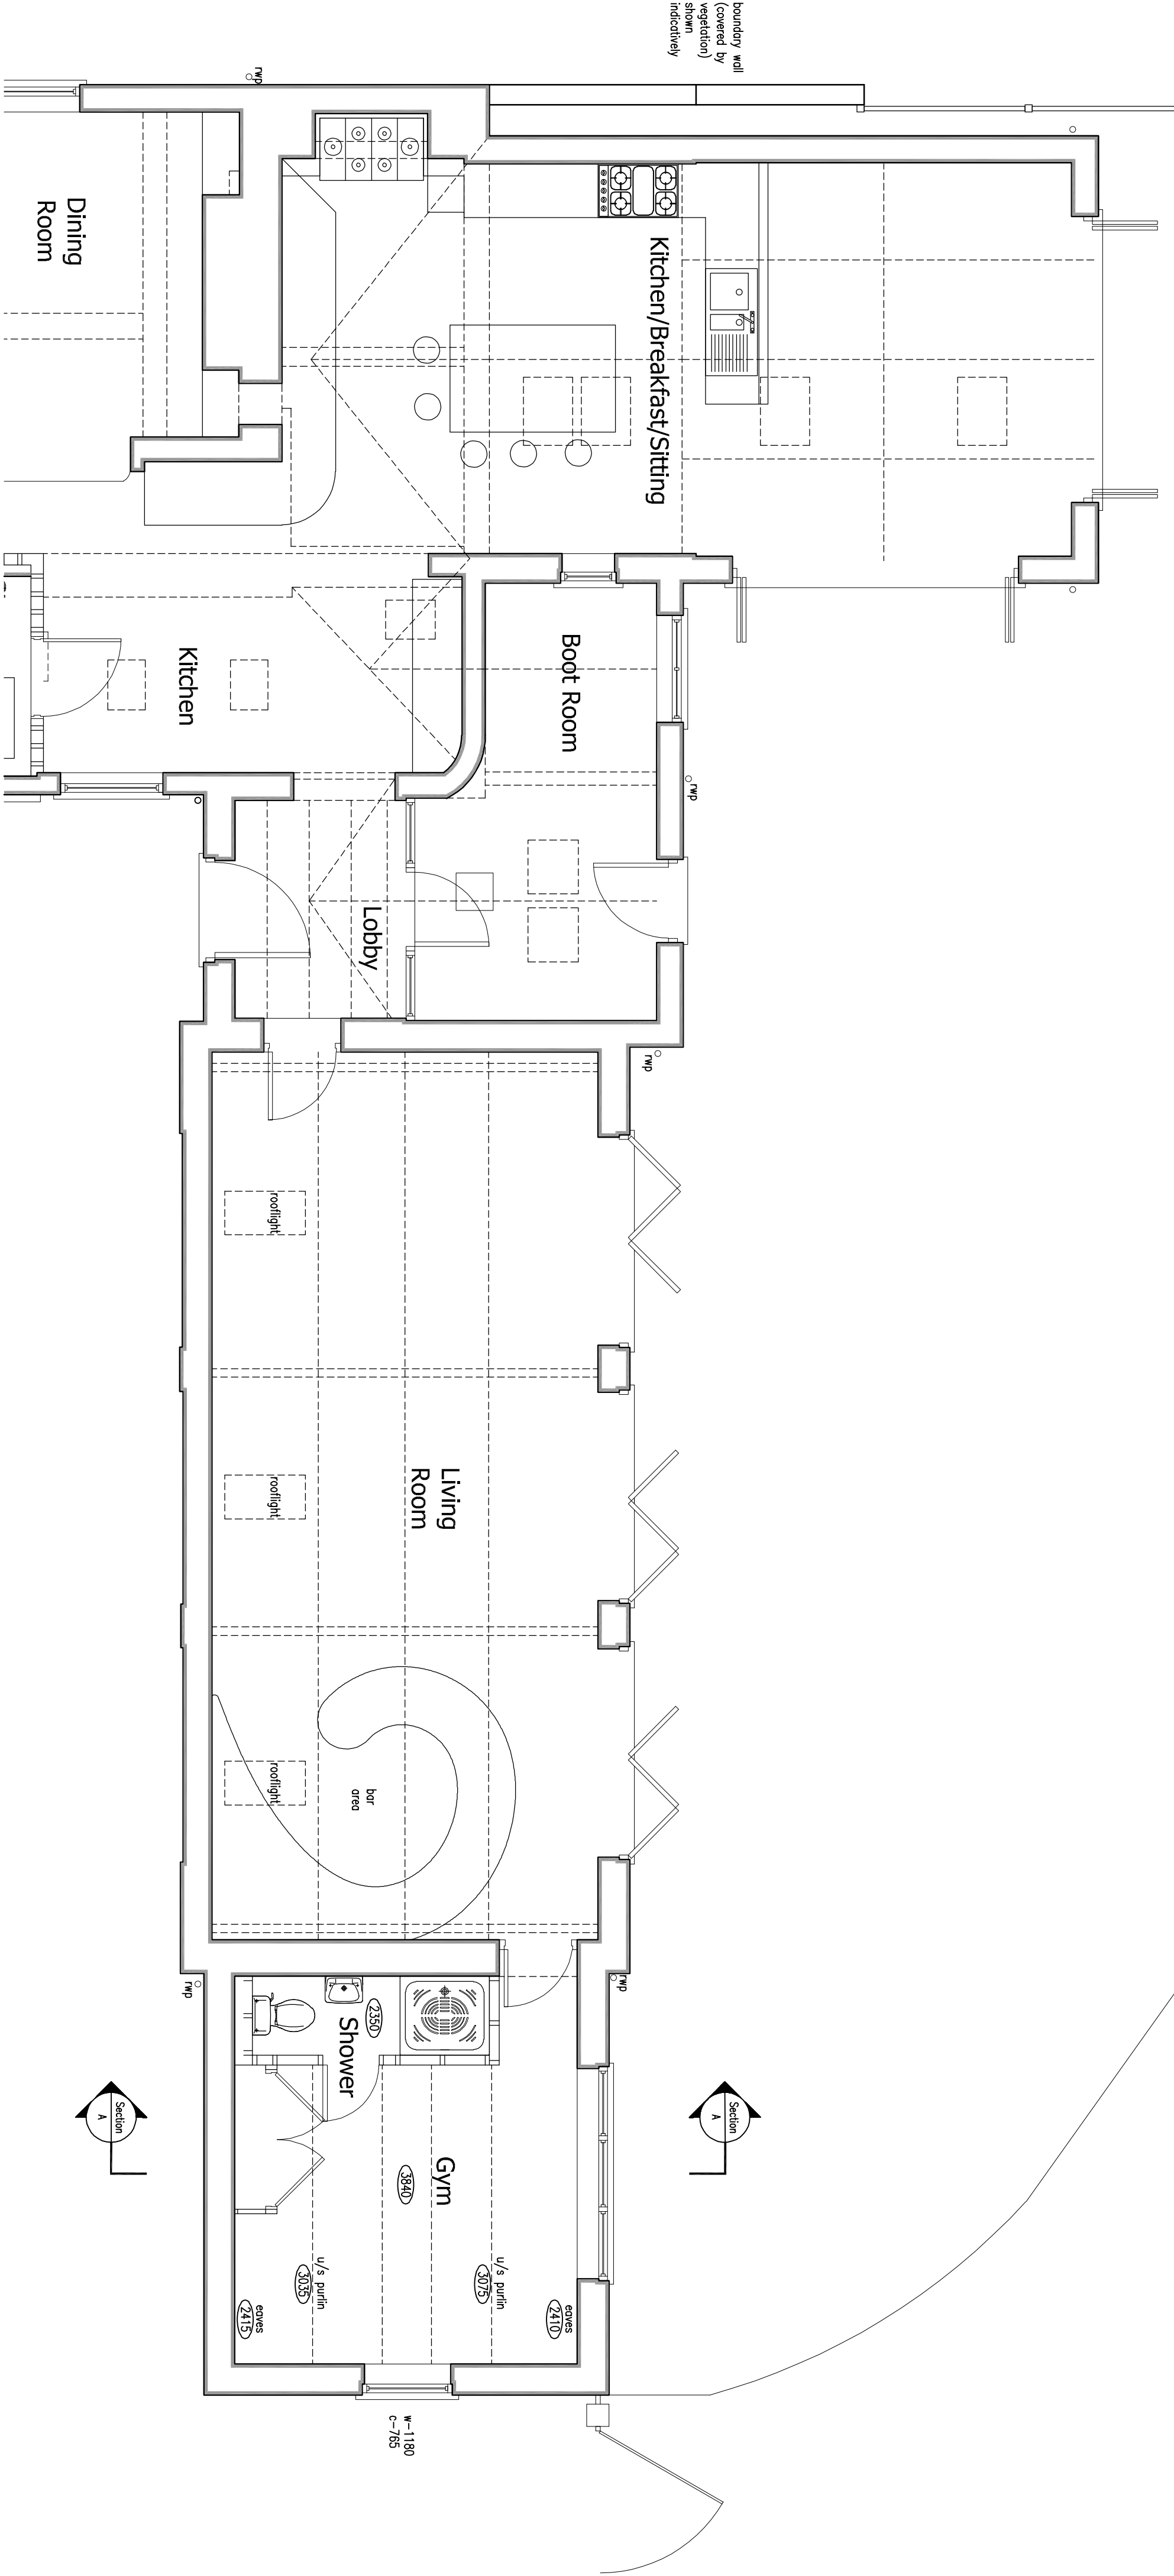

Existing Partial Ground Floor Plan
Scale 1:50

EXISTING DETAILS

THE FARMHOUSE - MAIN STREET - THORNTON - LEICESTERSHIRE

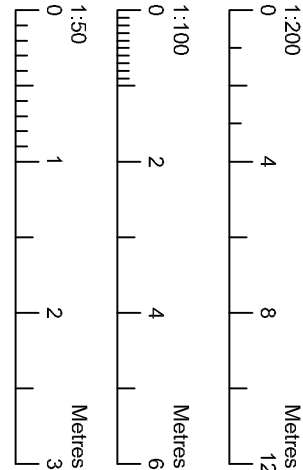

Revisions:

David Granger Architectural Design Ltd
The Old Cottage Hospital
Leicester Road
Astry de la Zouch
Leicestershire
LE65 1DB
T 01530 566939
W www.davidgrangerdesign.com

The Farmhouse
Main Street
Thornton
Leicestershire

Client
Mr P Bennett & Mrs S. Aldis

Drawing

Existing Details

Sheet 1 of 2

Drawing Number 15.3154.12

Date: April 2025

Scale: As Shown Drawn By: WF Checked By: MP

Physical dimensions must be taken in preference to scaled dimensions and any discrepancies are to be referred to David Granger Architectural Design Limited. Connections, annotations and suppliers must verify all dimensions on site before commencing any work or making any working drawings. All drawings are copyright of David Granger Architectural Design Limited. No part of this drawing may be reproduced without the written permission of David Granger Architectural Design Limited. All rights reserved. Licence No. J8100000460, Landmark Ref. LD0816 Company Reg. No. 5068912