




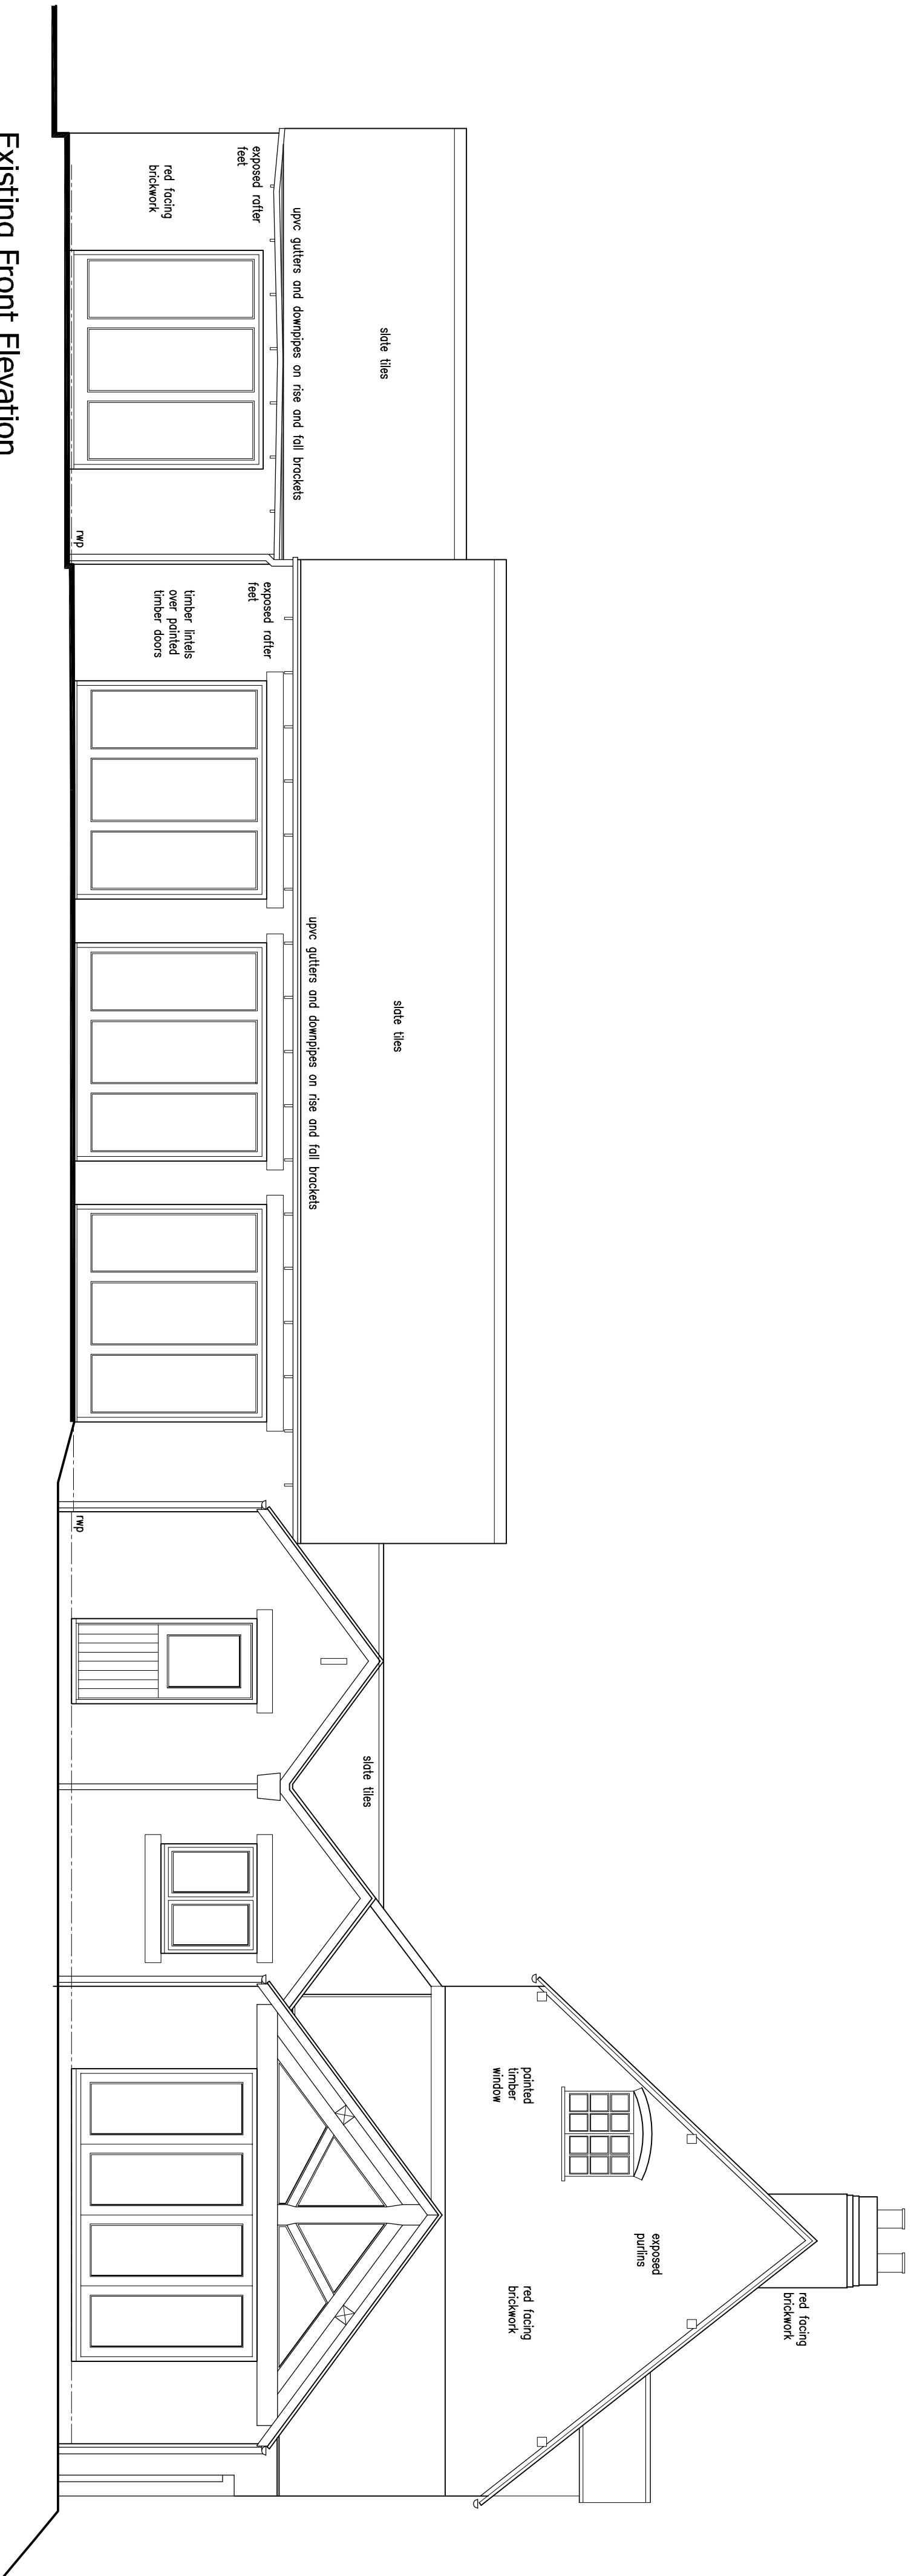

Existing Front Elevation
Scale 1:150

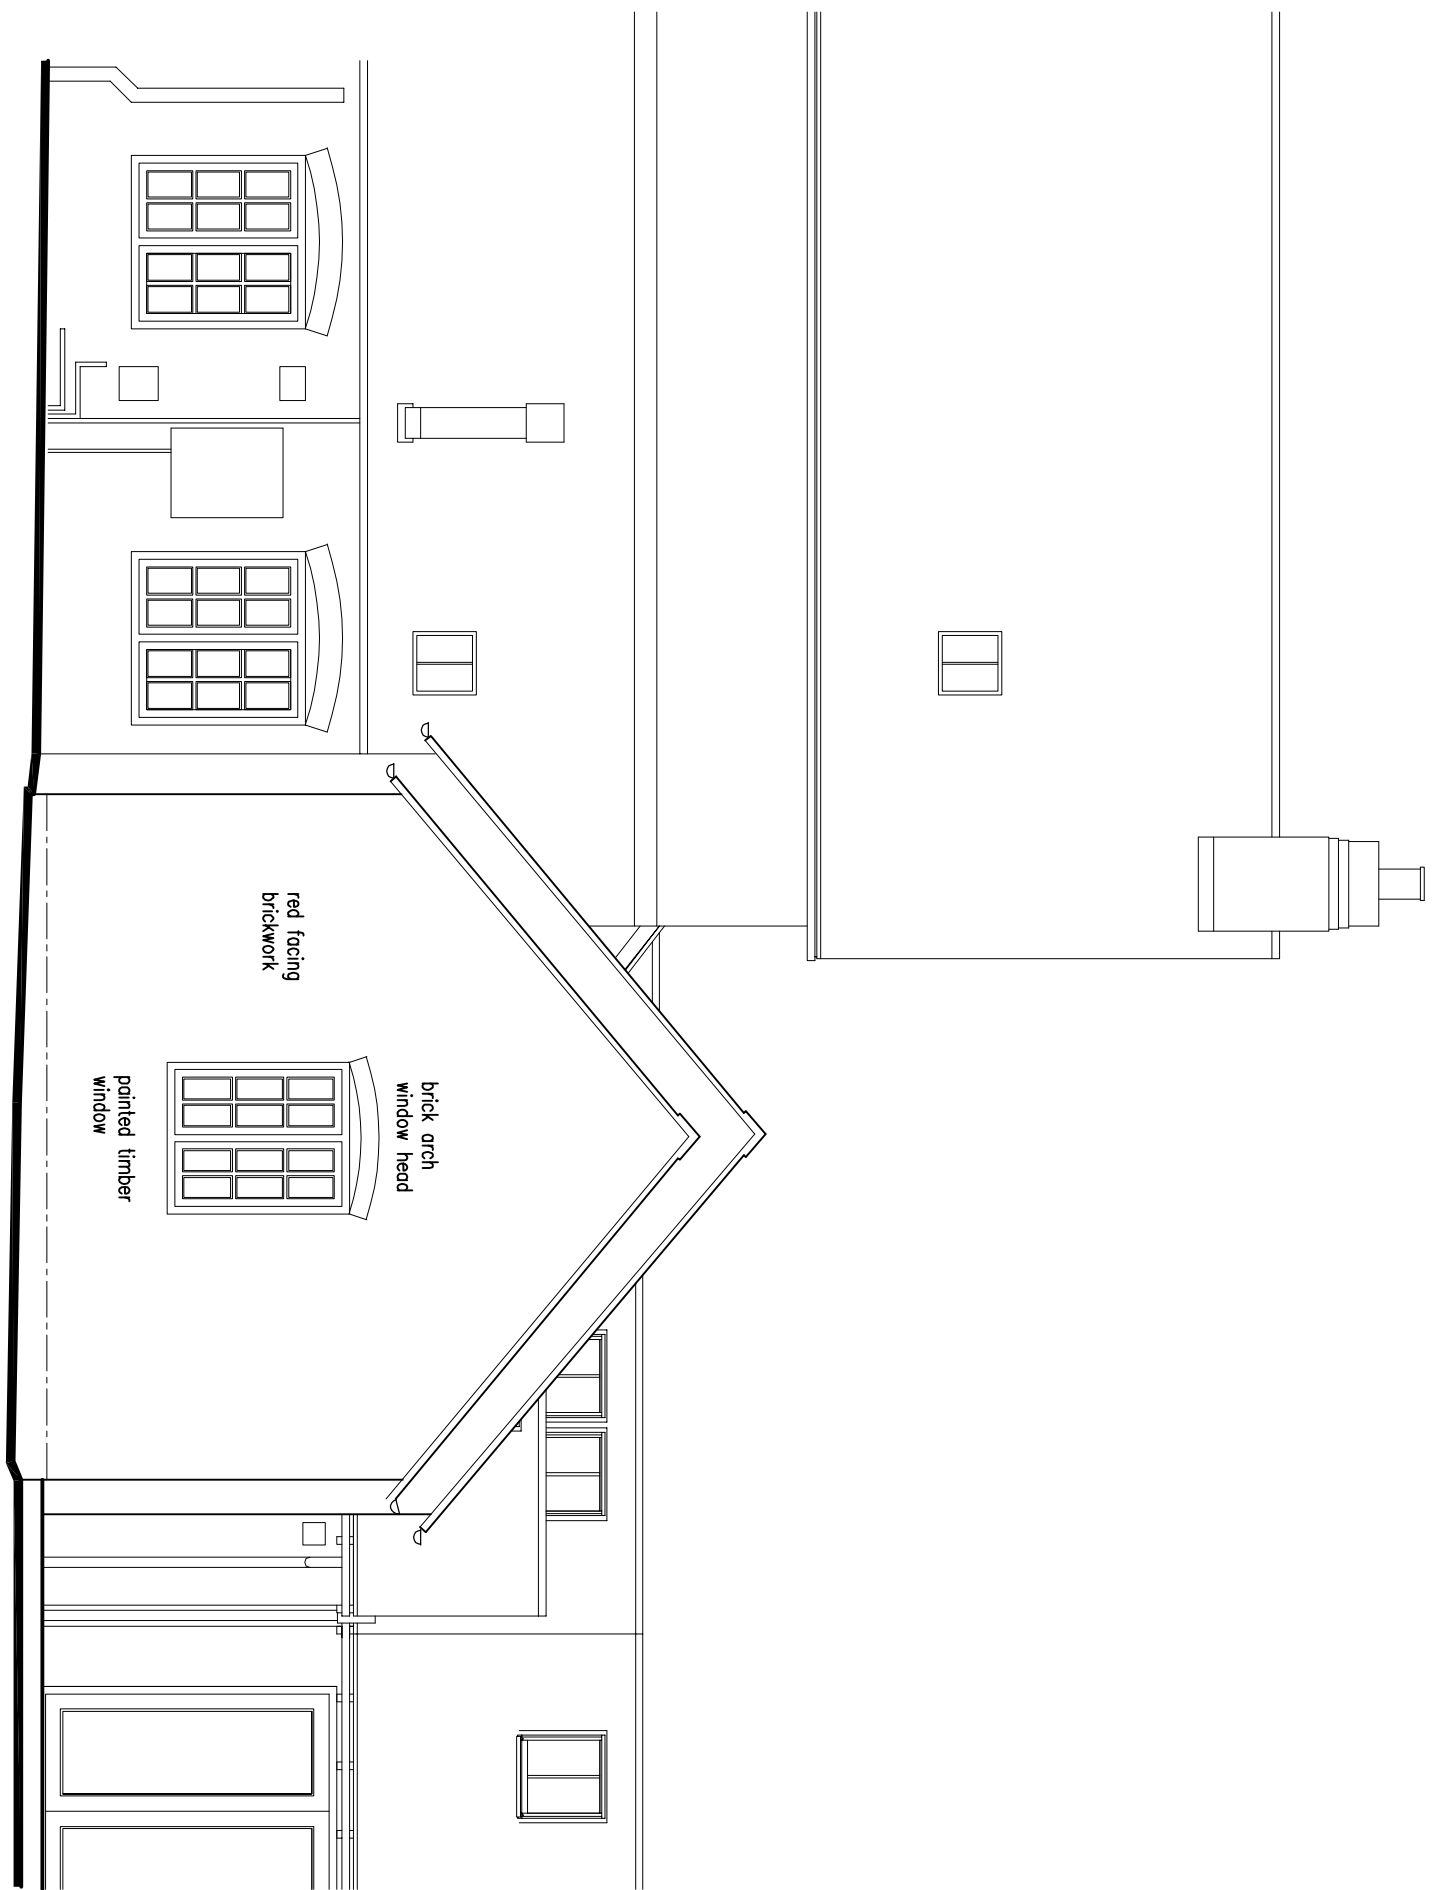

Existing Side Elevation
Scale 1:150

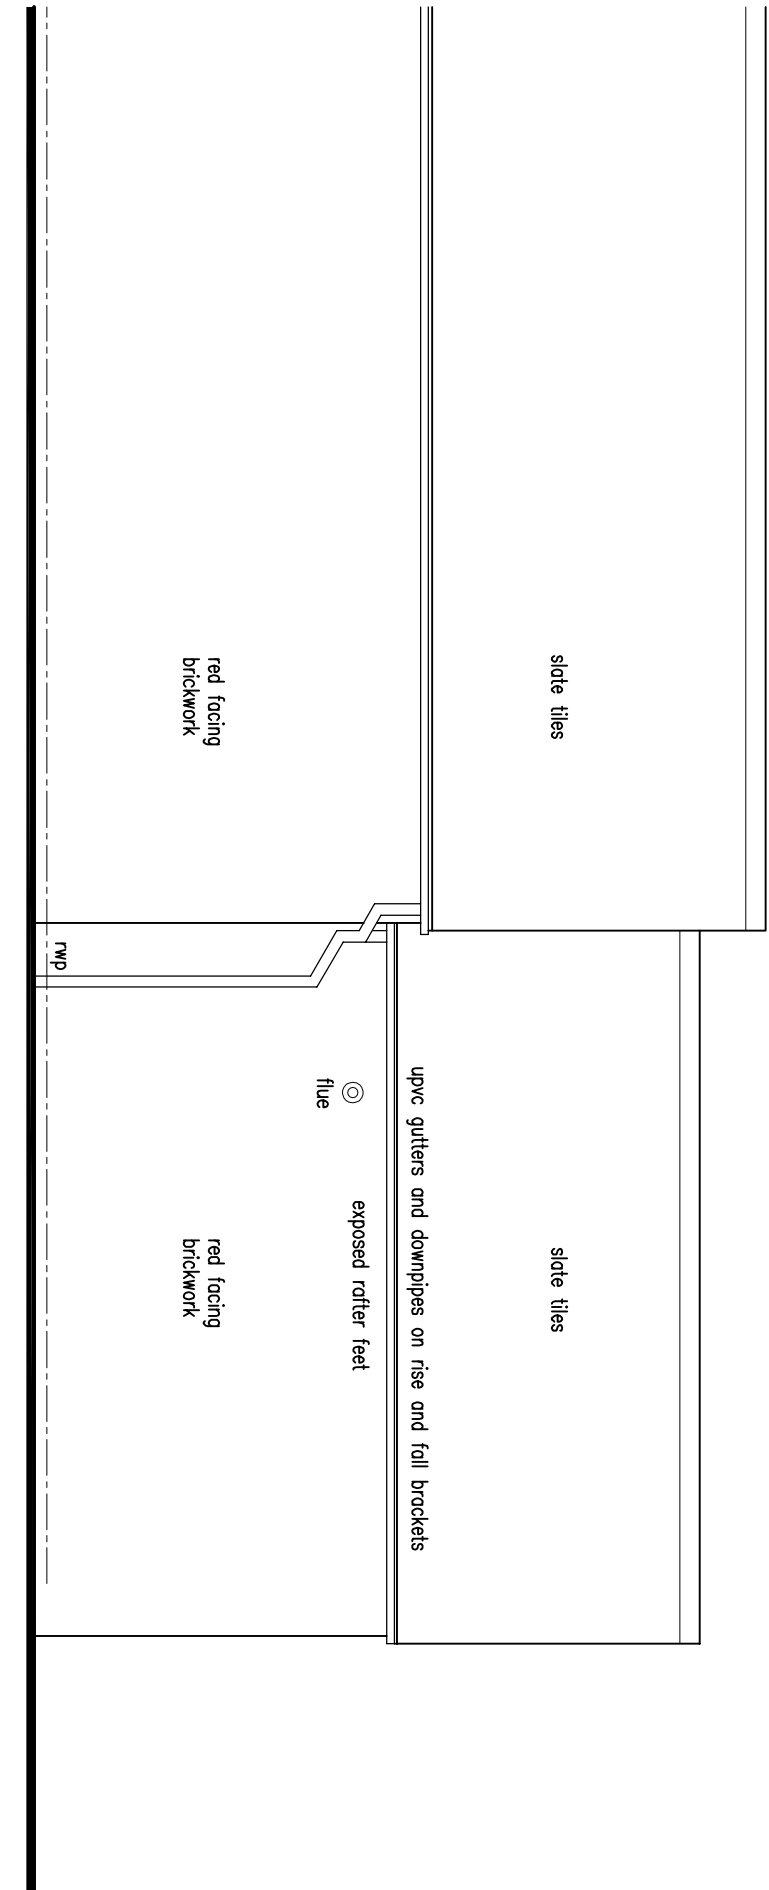

Existing Rear Elevation
Scale 1:150



Revisions:

DAVID GRANGER
ARCHITECTURAL DESIGN LTD

David Granger Architectural Design Ltd
The Old Cottage Hospital
Leicester Road
Ashby de la Zouch
Leicestershire
LE65 1DB
T 01530 560939
W www.davidgrangerdesign.com

Project
The Farmhouse
Main Street
Thornton
Leicestershire

Client
Mr. P. Bennett & Mrs S. Aldis

Drawing

Existing Details
Sheet 2 of 2

Drawing Number
15.3154.13

Date: April 2025

Scale: As Shown **Drawn By:** WF **Checked By:** MP

Physical dimensions must be taken in preference to scaled dimensions and any discrepancies are to be referred to David Granger Architectural Design Limited. Contractors, subcontractors and suppliers must verify all dimensions on site before commencing any work or making any subsequent drawings. All drawings are copyright of David Granger Architectural Design Limited. No part of this drawing may be reproduced without the written permission of David Granger Architectural Design Limited. All rights reserved. Licence No. J48100009460, Landmark Ref. LD0816 Company Reg. No. 3068912

EXISTING DETAILS

THE FARMHOUSE - MAIN STREET - THORNTON - LEICESTERSHIRE