



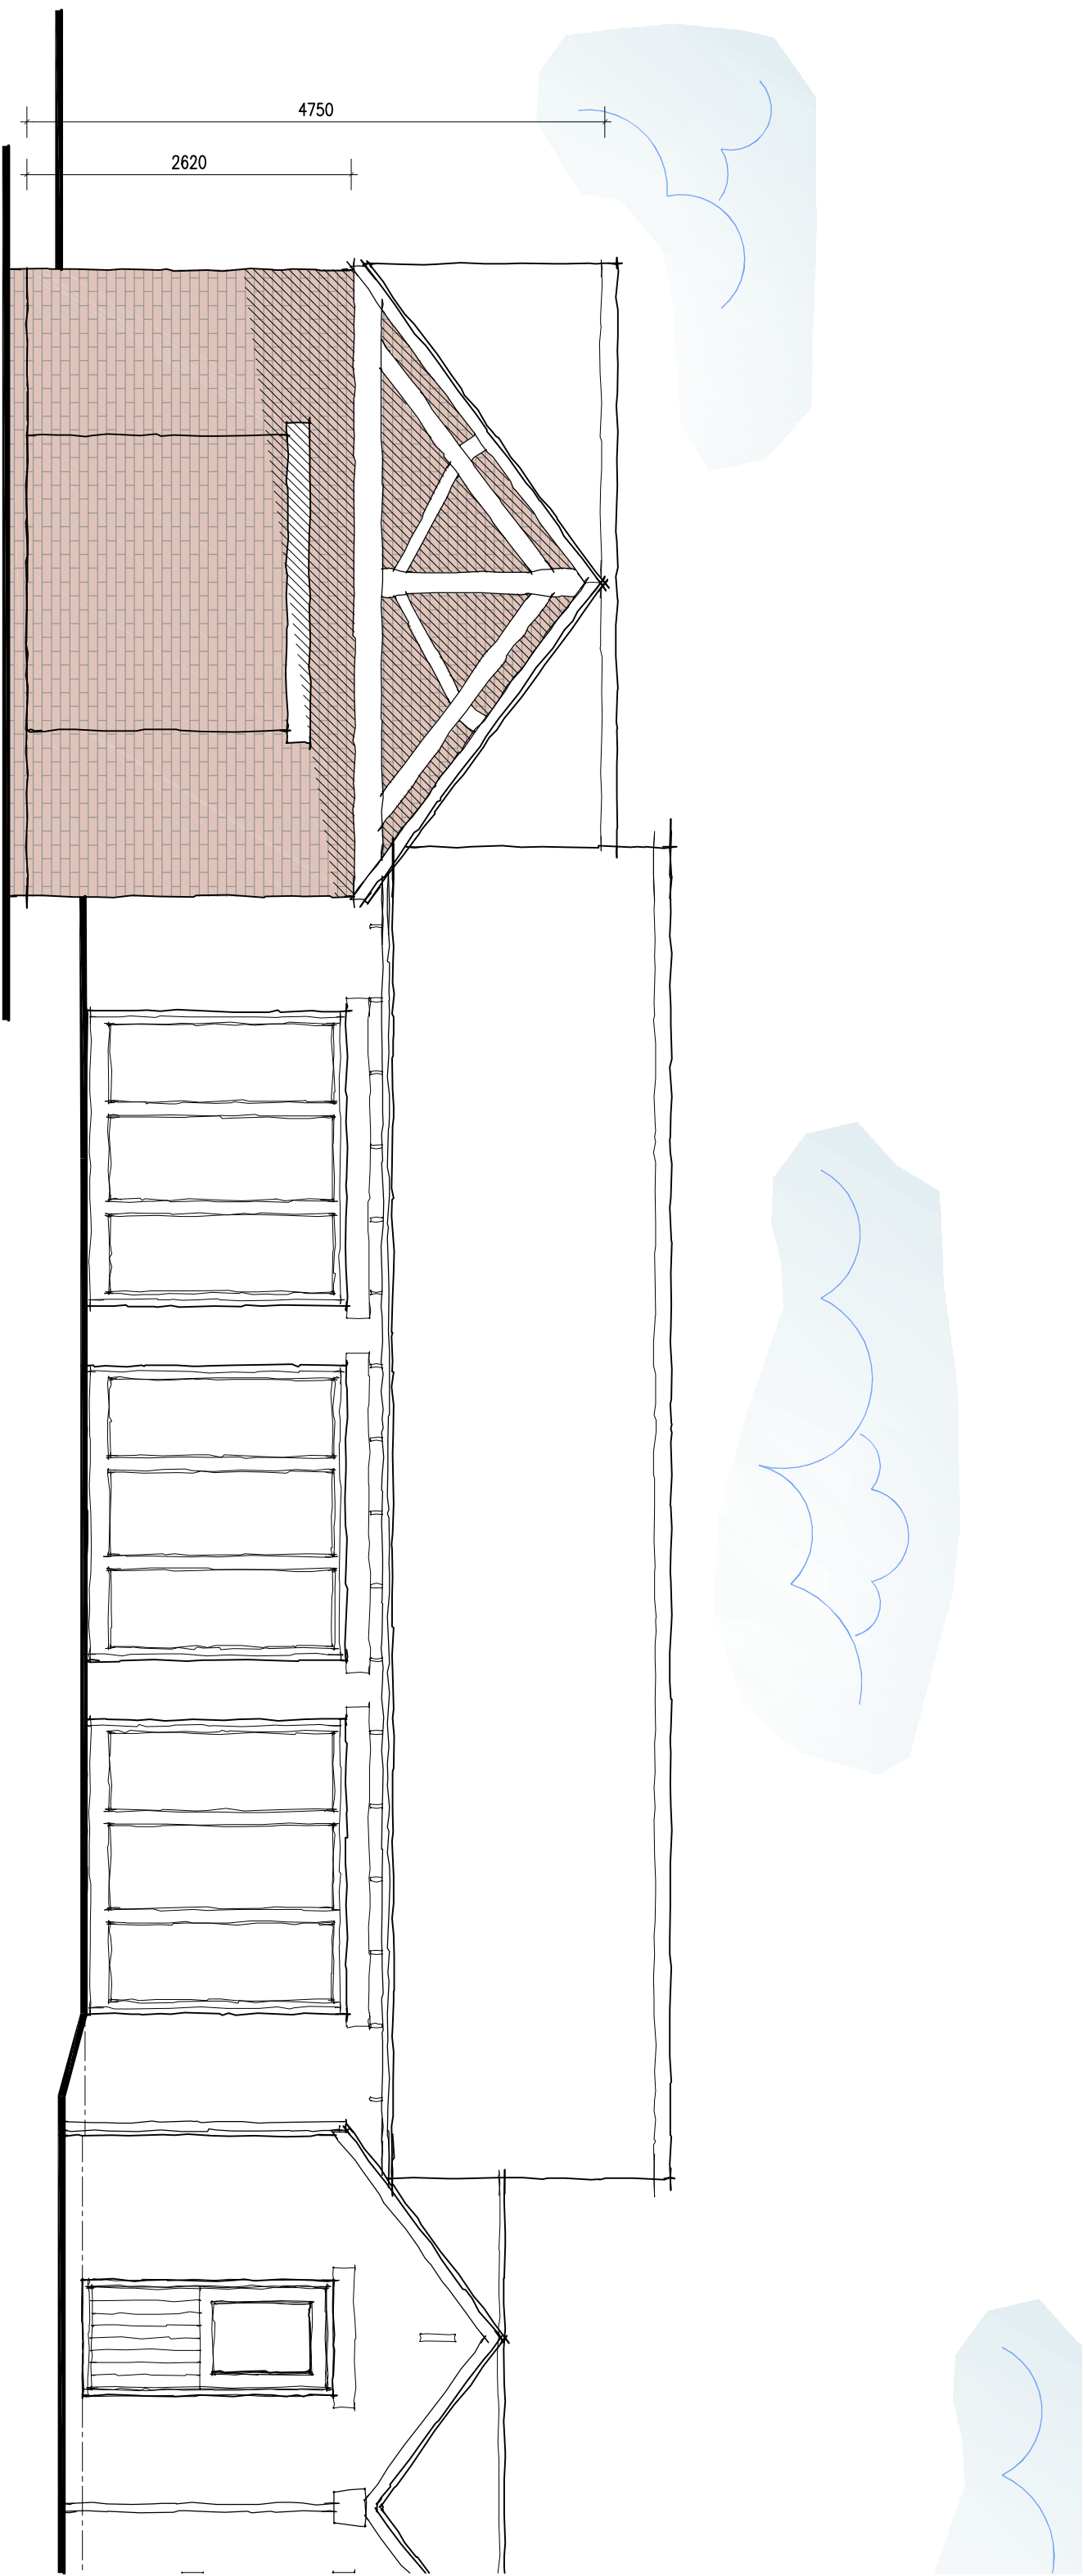


Proposed Part Rear Elevation

Scale 1:50

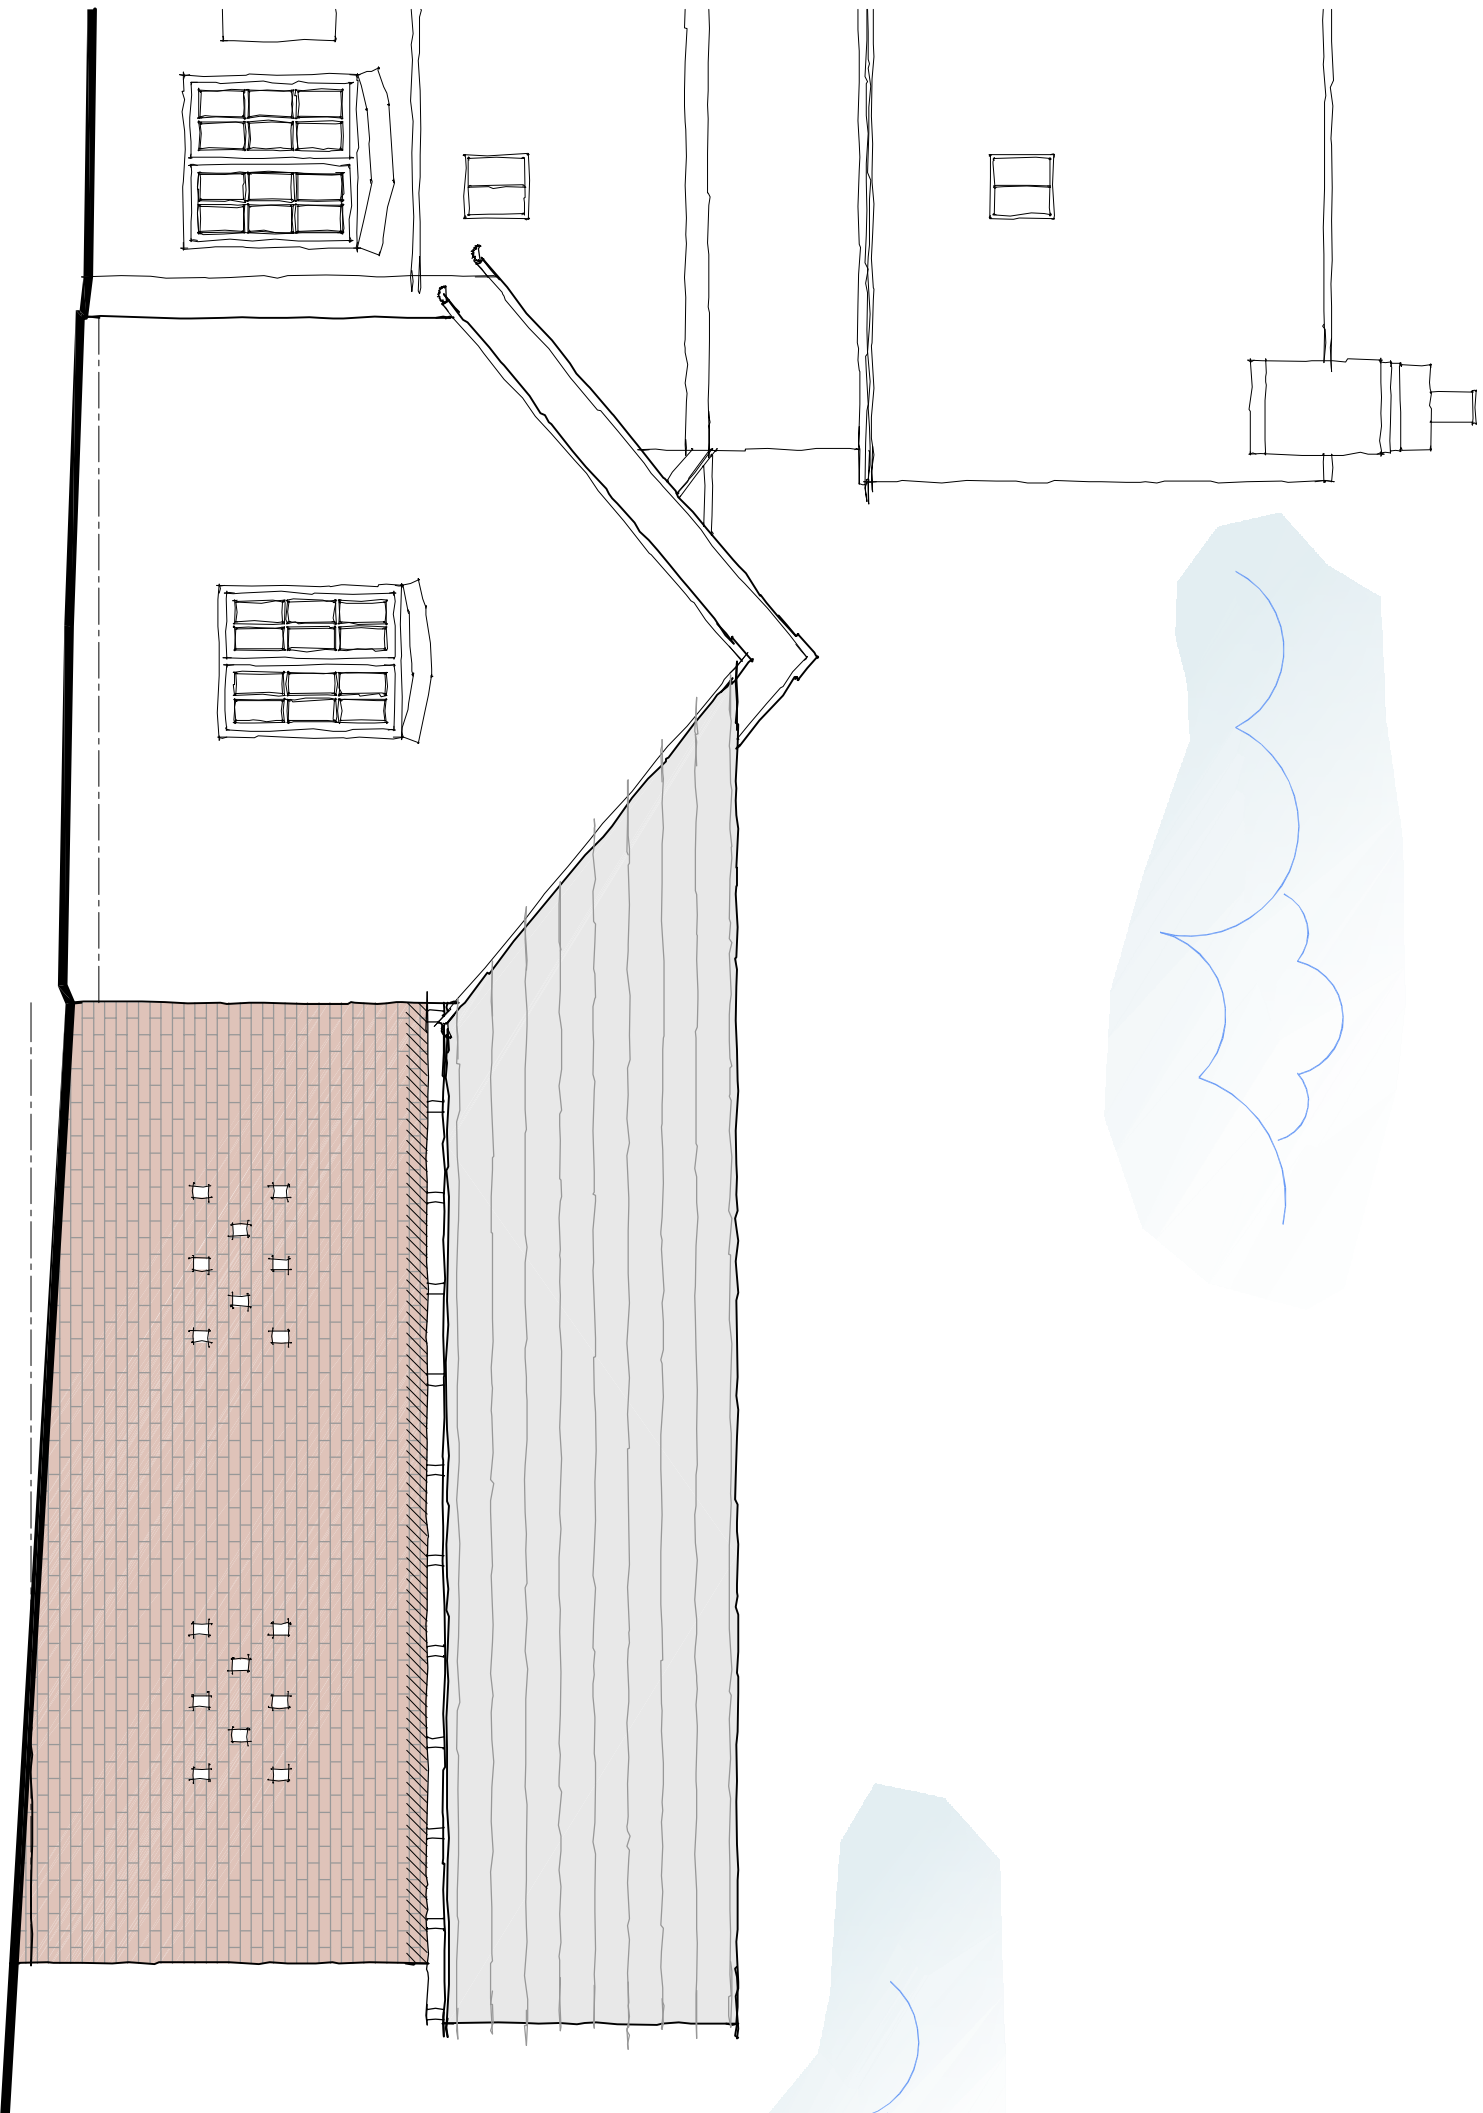


Proposed Part Side Elevation

Scale 1:50

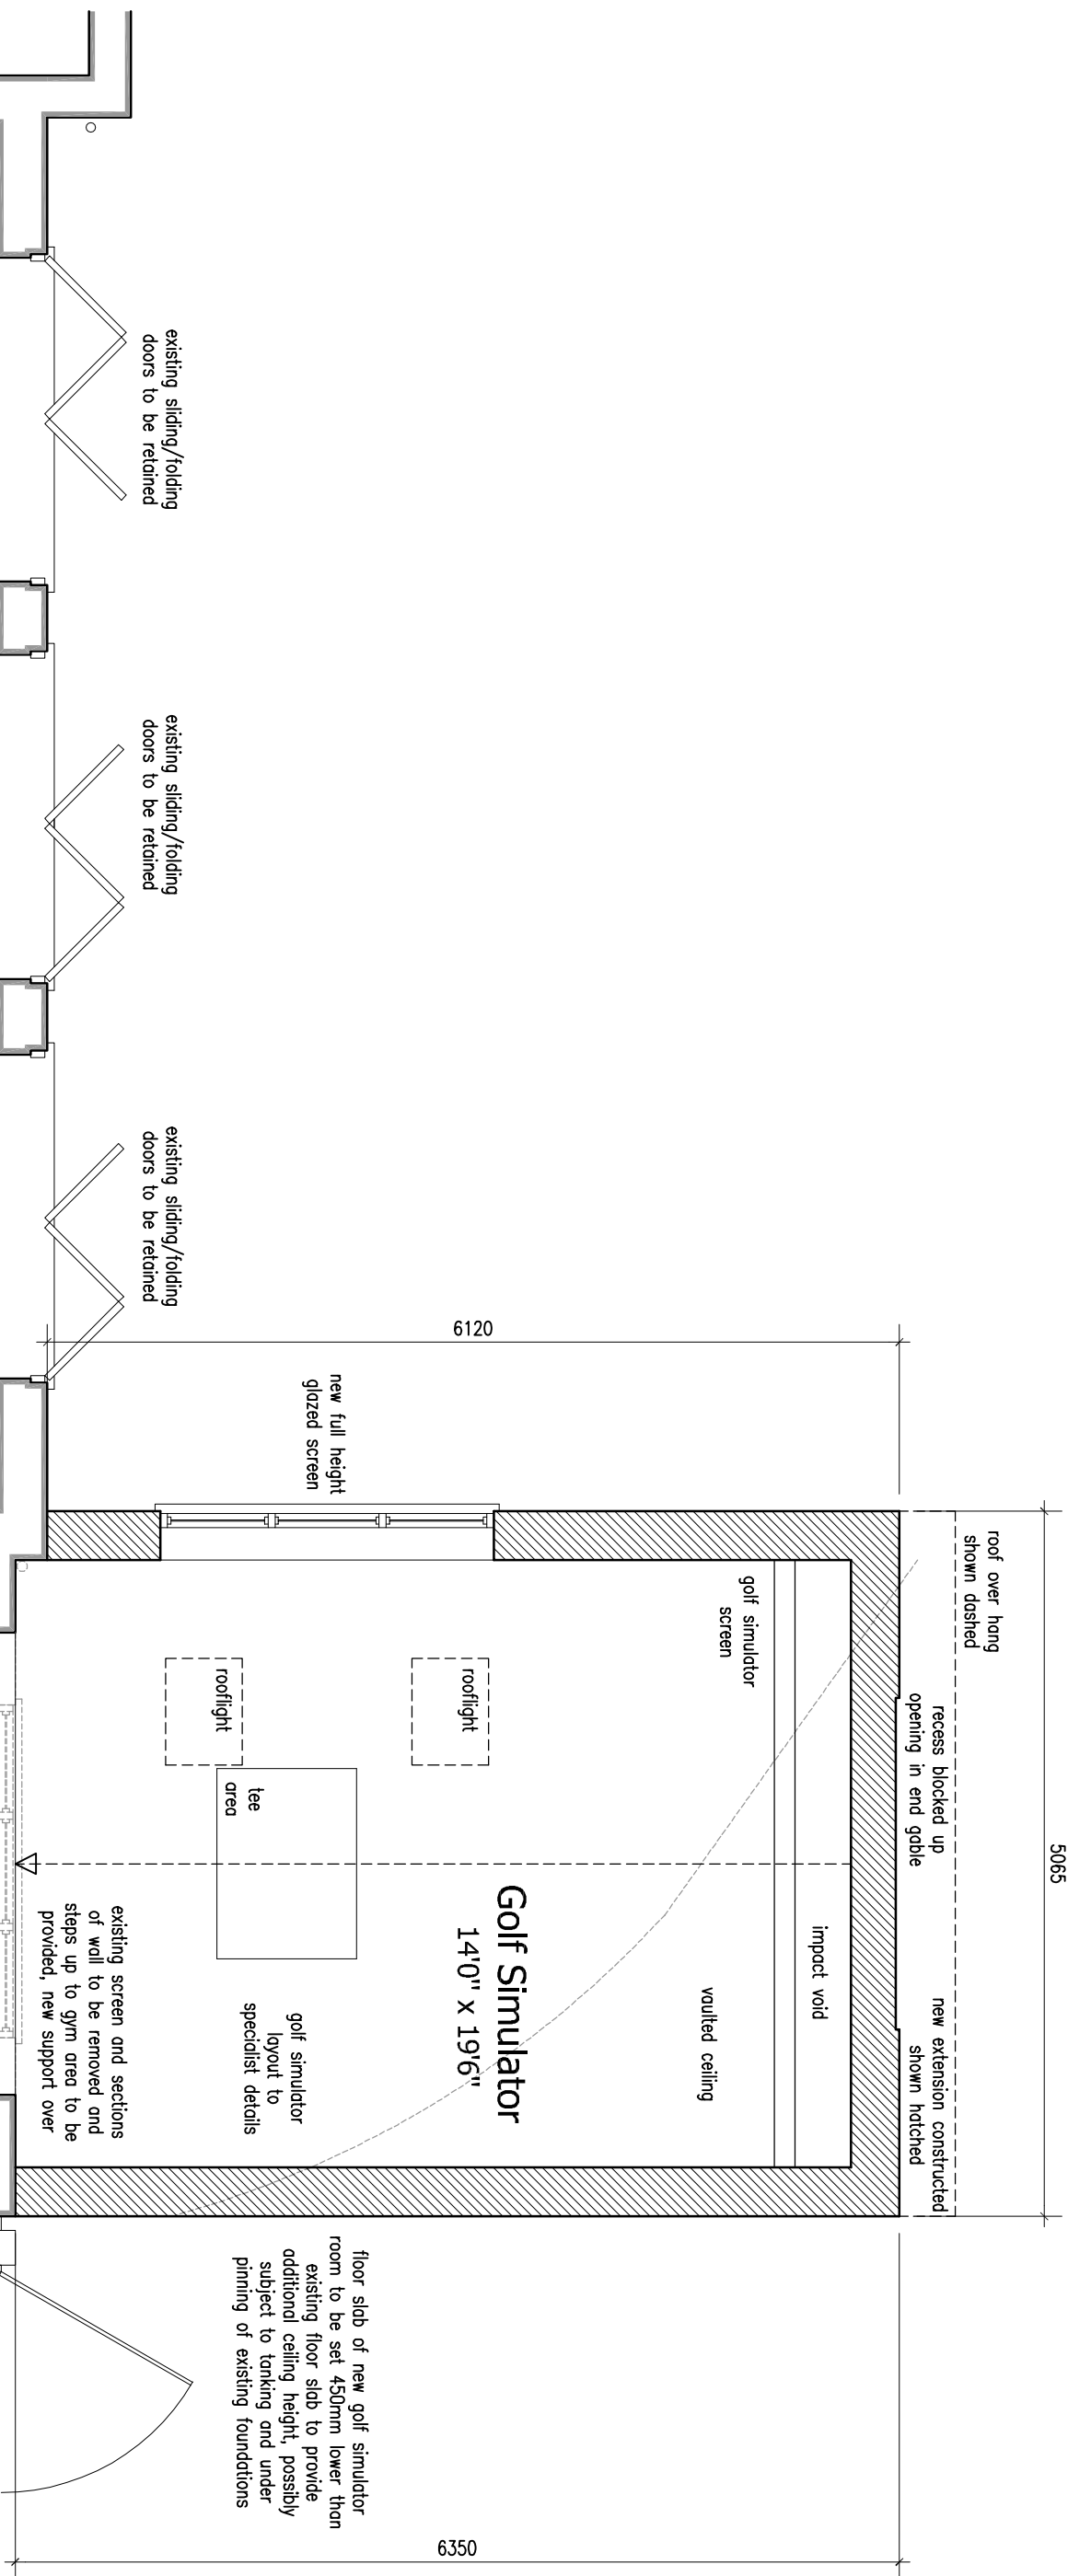


Proposed Part Ground Floor Plan

Scale 1:50

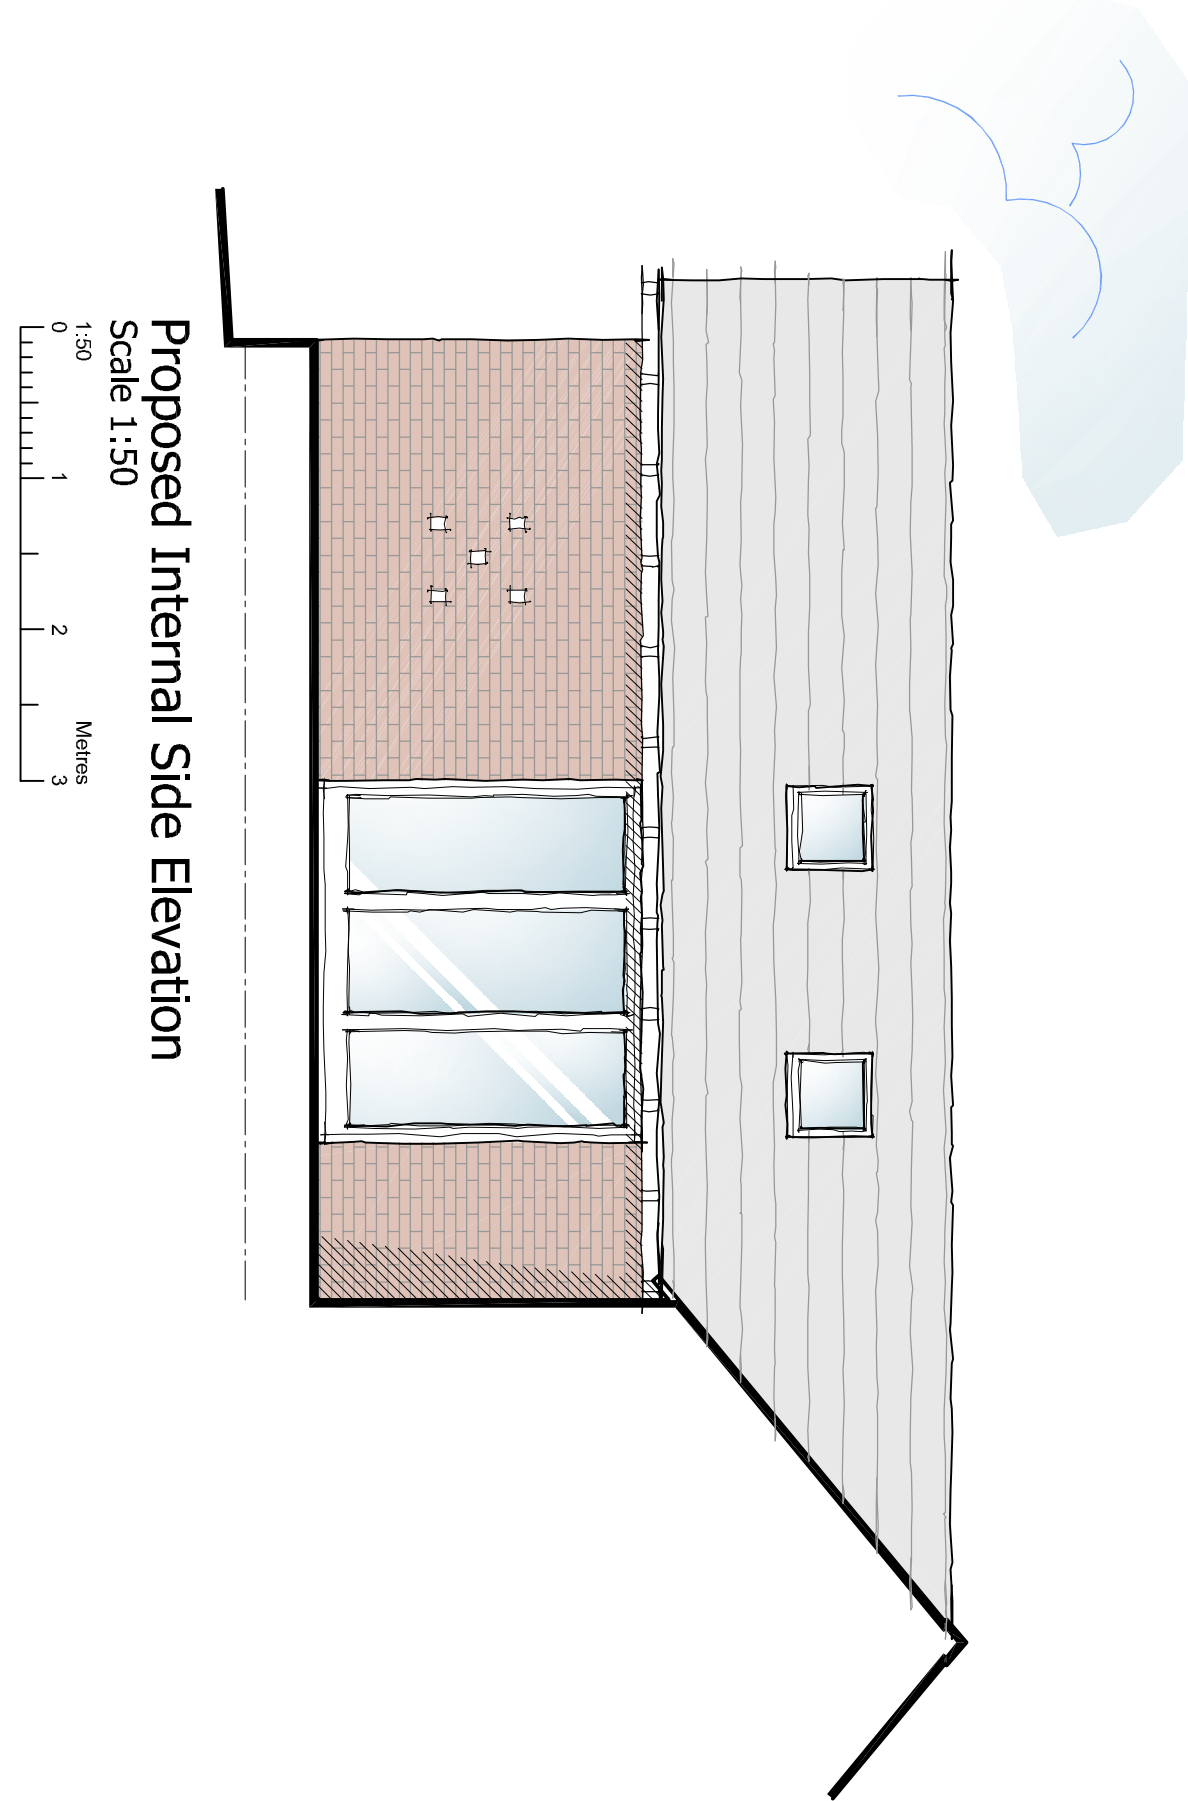


Proposed Internal Side Elevation

Scale 1:50

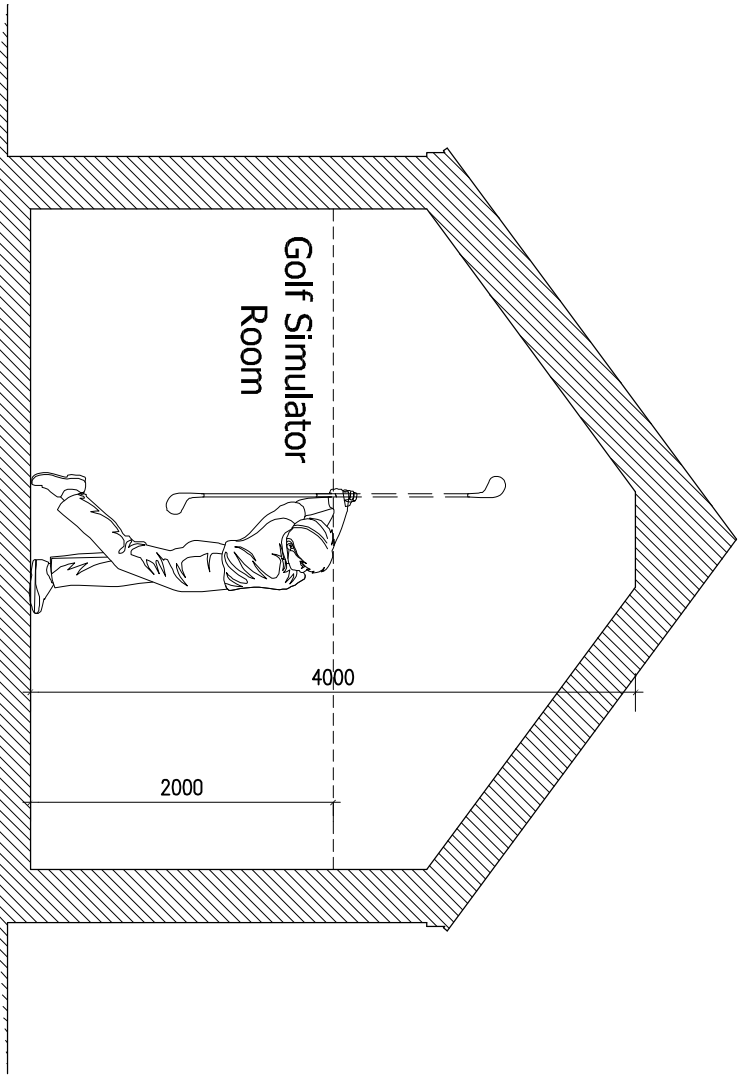

Illustrative Section

Scale 1:50

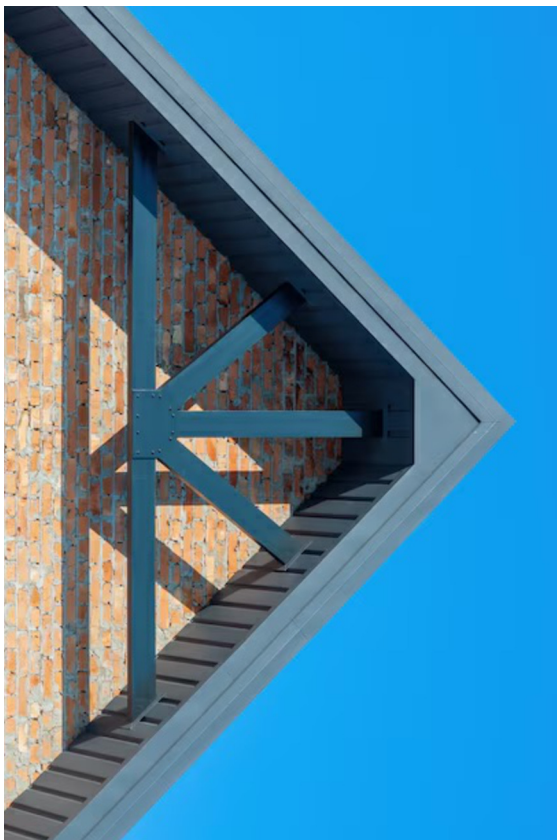

Illustrative Image of End Gable
(Roof to Overhang to allow truss detail)

DETAILED PLANNING PROPOSALS

PROPOSED EXTENSIONS AND ALTERATIONS - THE FARMHOUSE - MAIN STREET - THORNTON - LEICESTERSHIRE

Revisions:	
Notes	This drawing is to be read in conjunction with Drawing No.s 15.3154.12 and 13 Existing Details"
Materials Schedule:	- Facing brickwork to match existing - Slate tiles to match existing - Timber windows to match existing - Conservation rooflights

David Granger Architectural Design Ltd The Old Cottage Hospital Leicester Road Astry de la Zouch Leicestershire LE15 1DB T 011530 560939 W www.davidgrangerdesign.com	Project Proposed Extensions and Alterations The Farmhouse Main Street Thornton, Leicestershire
Client Mr. P. Bennett and Mrs S. Aldis	Drawing Detailed Planning Proposals Sheet 2 of 2 Drawing Number 15.3154.16 Date: May 2025
Scale: As Shown Drawn By: SM Checked By: SM	

Physical dimensions must be taken in preference to scaled dimensions and any discrepancies are to be referred to David Granger Architectural Design Limited. Contractors, subcontractors and suppliers must verify all dimensions on site before commencing any work or making any subsequent drawings. All drawings are copyright of David Granger Architectural Design Limited. No part of this drawing may be reproduced without the written permission of David Granger Architectural Design Limited. All rights reserved. Licence No. 0810000400, Landmark Ref. LD0816 Company Reg. No. 5058912