




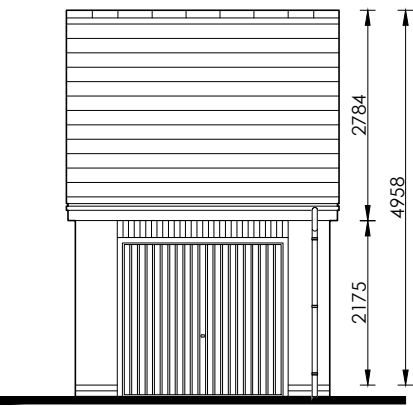


Front Elevation
Side Gable scale 1:100

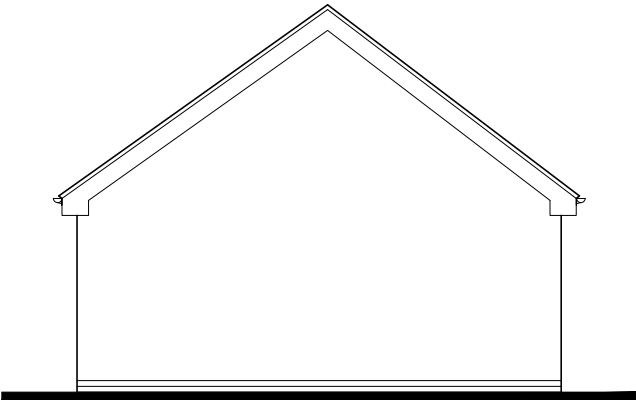


Side Elevation
Side Gable scale 1:100

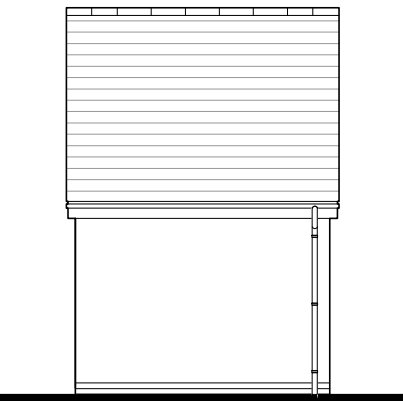

Rear Elevation
Side Gable scale 1:100

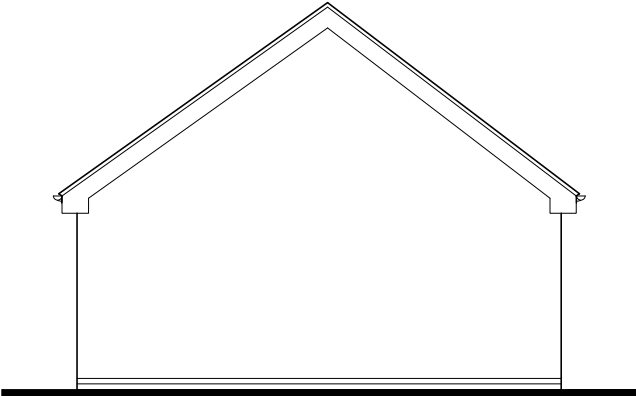

Side Elevation
Side Gable scale 1:100

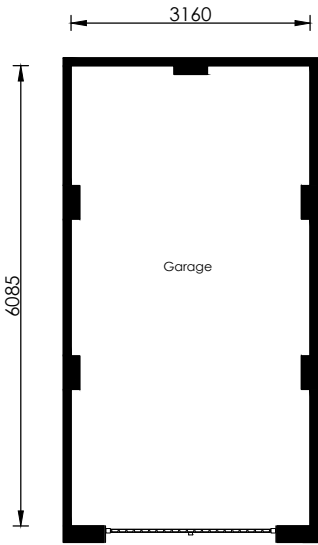

Floor Plan
scale 1:100



		Project Title Single Garage Plans, Elevations & Section		
Drawing Title Proposed Plans & Eles - Front Gable		Date 28.04.2022	Scale 1:00 @ A3	Drawn GdD
Drawing Status Construction		Dwg. Ref. Ga1.1_MA_R21	902	Rev. A