




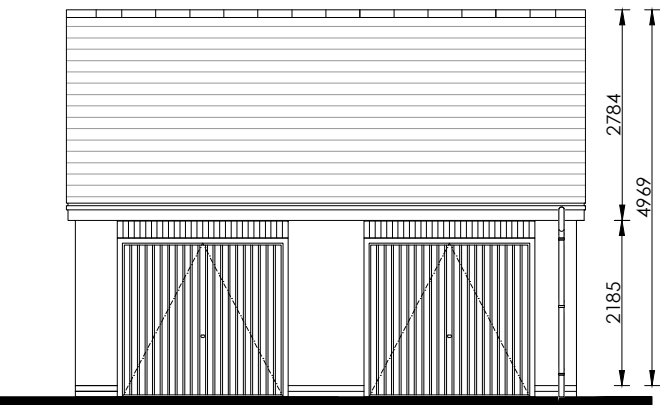


Front Elevation
Side Gable

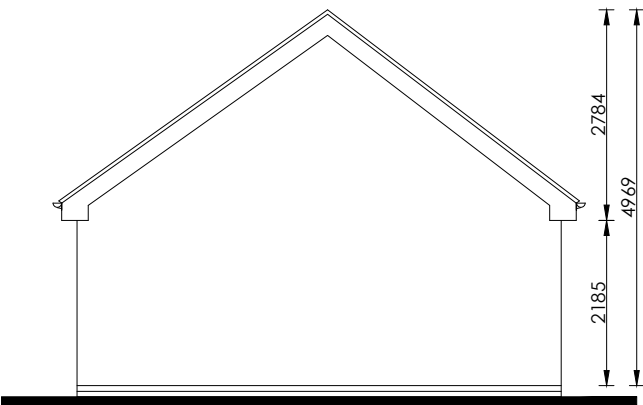


Side Elevation
Side Gable

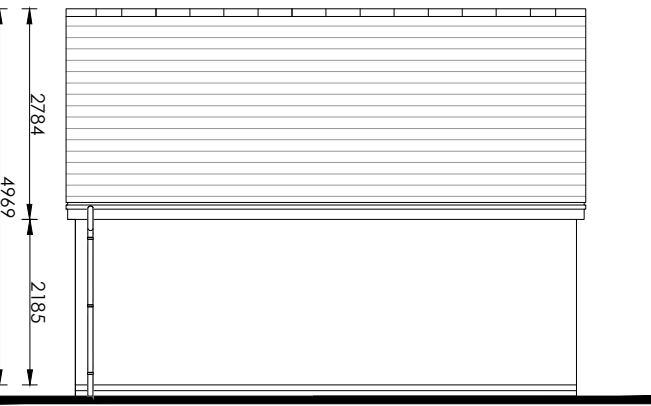


Rear Elevation
Side Gable

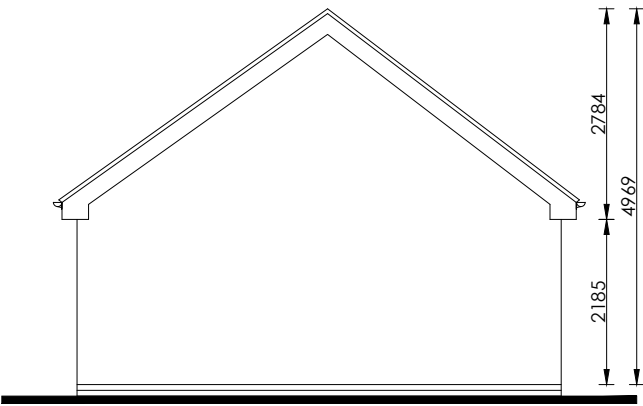

Side Elevation
Side Gable

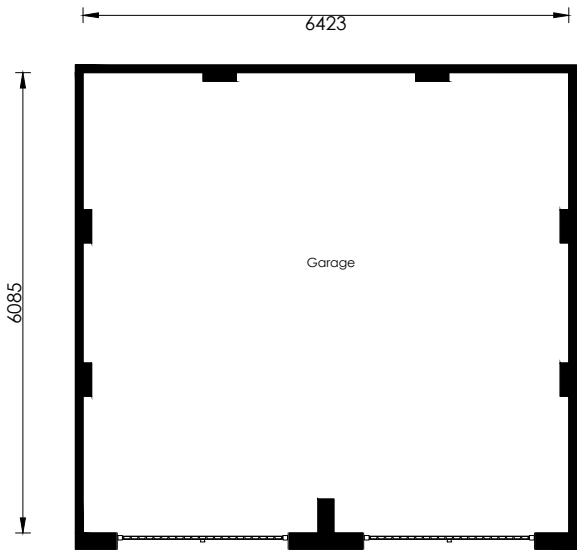

Proposed Plan

 

 Project Title Double Garage Plans, Elevations & Section			
Drawing Title Proposed Plans & Elevations	Date 28.04.2022	Scale 1:00 @ A3	Drawn GdD
Drawing Status Construction	Dwg. Ref. Ga2.1_MA_R21	901	Rev. A