




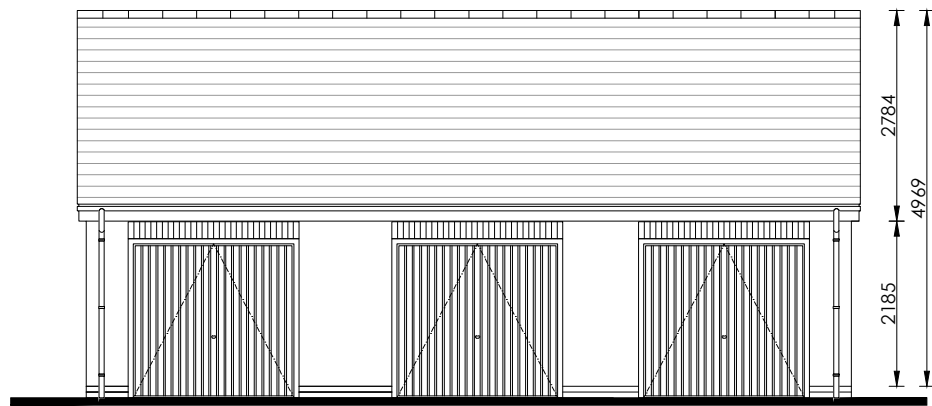


Front Elevation

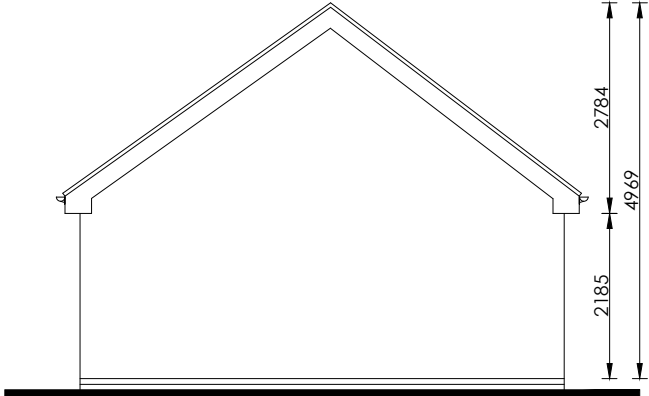


Side Elevation

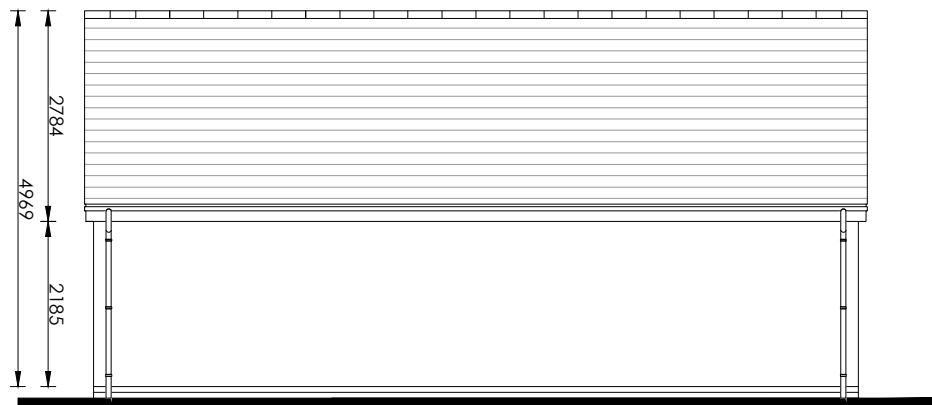

Rear Elevation

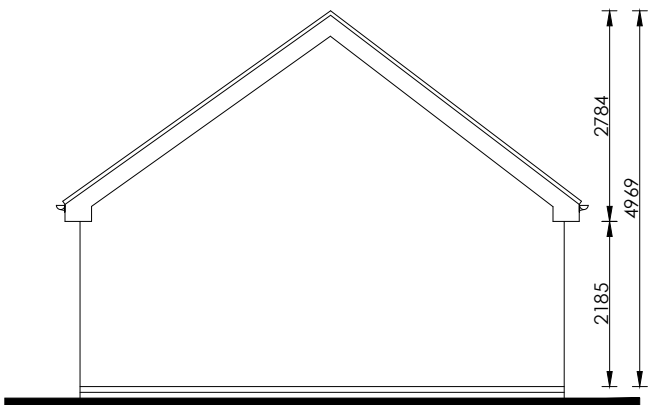

Side Elevation

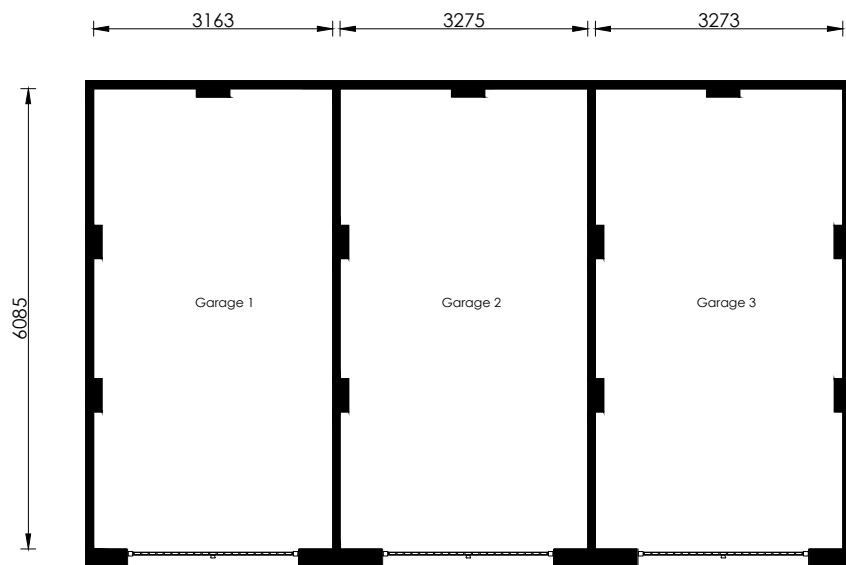

Proposed Plan



w:\group core technical\group core housetypes\02_r21 house type range\03_garages\ga3_31 triple garage\rev01\00_working drawings\ga3_31 triple garage_r21_rev01.dwg

 Project Title Triple Garage Plans, Elevations & Section			
Drawing Title Proposed Plans & Elevations	Date 28.04.2022	Scale 1:00 @ A3	Drawn GdD
Drawing Status Construction	Dwg. Ref. Ga3.31_MA_R21	901	Rev. A