


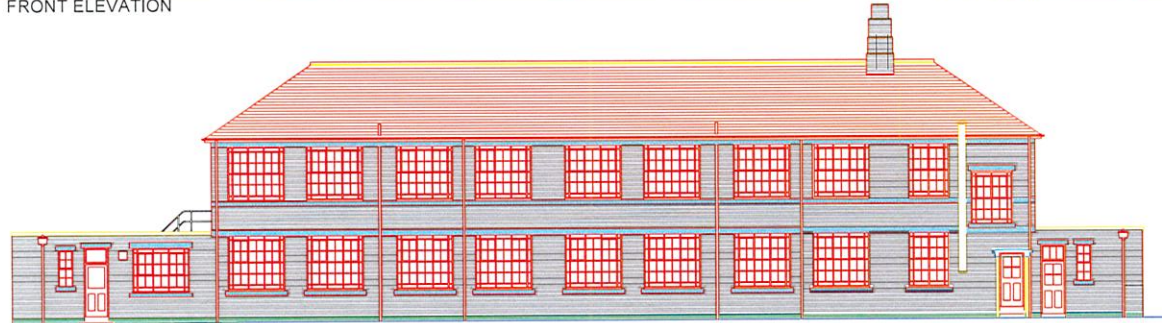


FRONT ELEVATION




SIDE ELEVATION




REAR ELEVATION

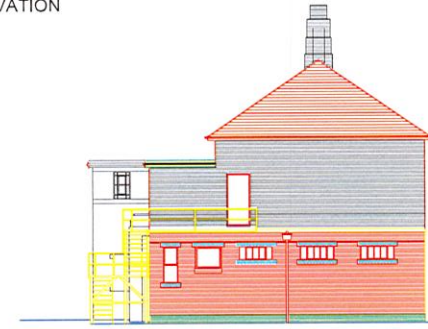

SIDE ELEVATION

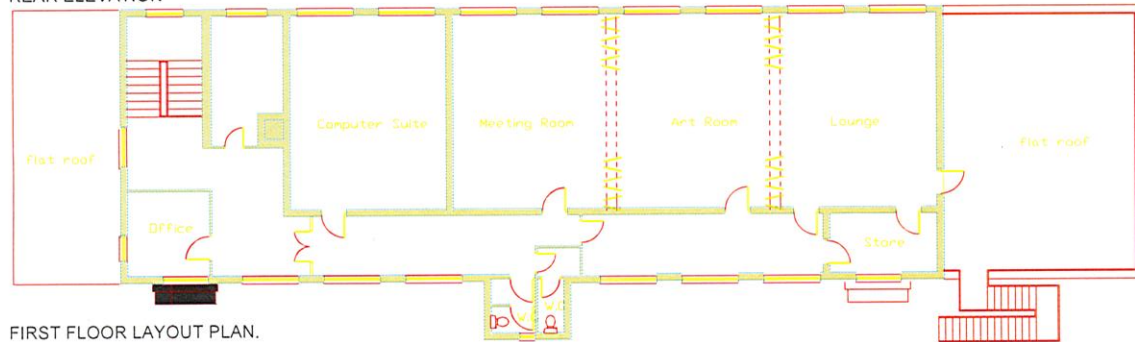

FIRST FLOOR LAYOUT PLAN.

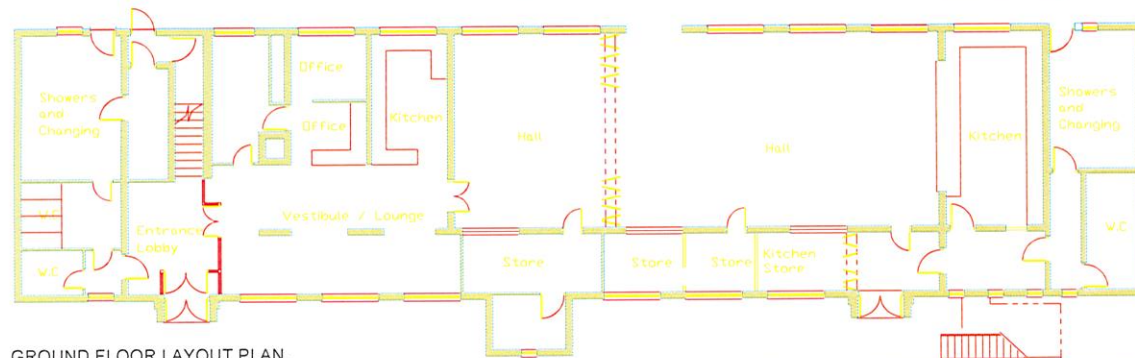

GROUND FLOOR LAYOUT PLAN.

General Notes

No.	Revision/Issue	Date
EXISTING		
This drawing is copyright and should not be reproduced without permission. All dimensions to be checked on site before work is commenced.		

A R M Designs Arnold R. Middleton
23, Kingswood Road
Loughborough
Leicestershire
LE11 1JL
Tel: 01753 321412
Mobile 07720 632411

Client: **HOPDALE CHILDREN & FAMILY SERVICES Ltd.**

Project Name and Address: **PROPOSED CHANGE OF USE OF THE EXISTING COMMUNITY CENTRE TO AN EDUCATION SCHOOL AT WESTFIELD COMMUNITY CENTRE, 19, ROSEMARY WAY, HINCKLEY, LEICESTERSHIRE LE10 0LN.**

Title: **EXISTING GROUND AND FIRST FLOOR LAYOUT PLANS AND ELEVATIONS.**

Date: 03rd JULY 2025	Scale: 1:100 @ A1
Drawing Number: A R M 2509EX01	Revision:

