

Scale 1:100




FRONT ELEVATION

SIDE ELEVATION

REAR ELEVATION

SIDE ELEVATION

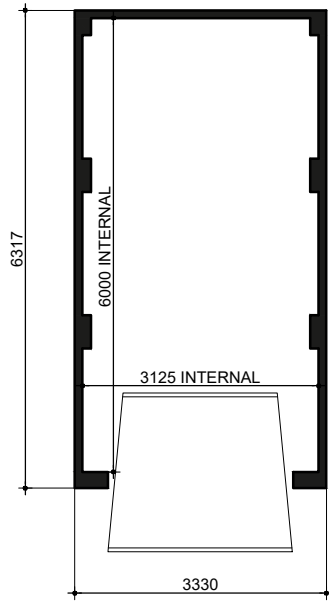

SINGLE
Brick

GL1F

DATE: August 2024 REV:
SCALE: 1:100 @ A3

DRAWN: MI ---
CHECKED: SD ---