

Scale 1:100




FRONT ELEVATION

SIDE ELEVATION

REAR ELEVATION

SIDE ELEVATION

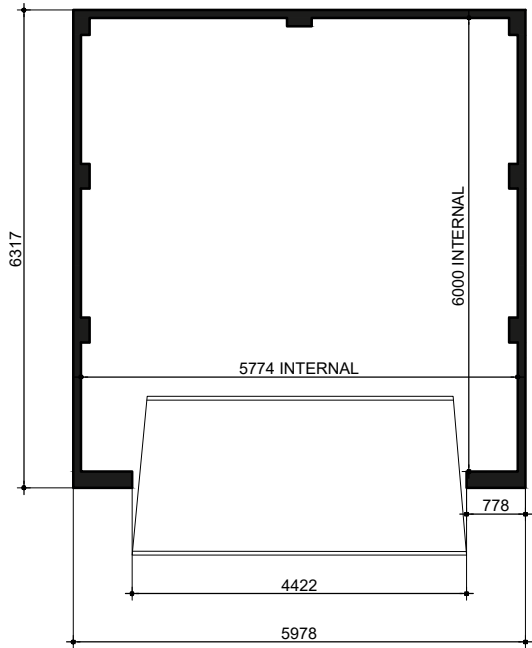

FLOOR PLAN

DOUBLE
Brick

GE2F

DATE: April 2024
SCALE: 1:100 @ A3

REV:

DRAWN: MJE
CHECKED: GPM

62.10m²
668ft²