


**Ground Floor**



**Front Elevation**

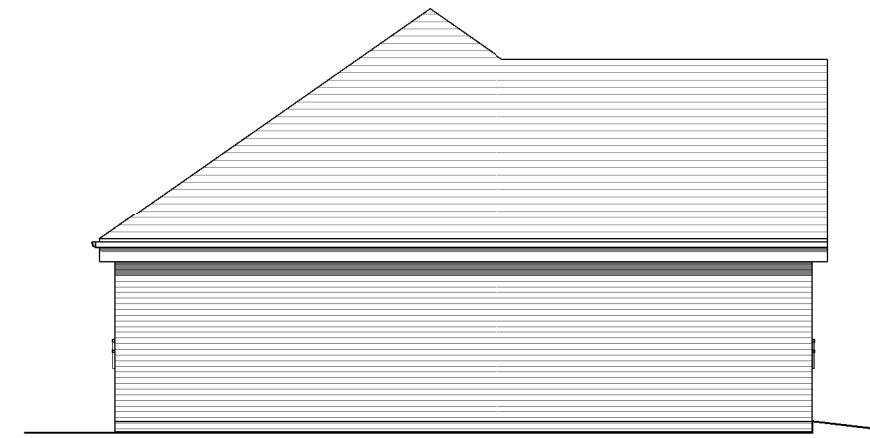

**Side Elevation**



**Side Elevation**

Rev.	Date	Description
A	19.05.25	Plot numbers amended

 **Cartwright**  
HOMES

**Plot 32**

76 m<sup>2</sup> / 818 ft<sup>2</sup>



**Rear Elevation**



Client		<b>Cartwright Homes</b>		Architect	
Project		Proposed Housing Station Road Bagworth		Scale 1:100	Job No. <b>24/19</b>
Drawing		Drawing No. <b>21a</b>		Date Nov 24	Author ZLM
Drawing		Sheet A3		Drawing No. 21a	Sheet A3
<small>THE COPYRIGHT OF THIS DRAWING IS VESTED IN HAYWARD ARCHITECTS LTD. REPRODUCTION IN ANY FORM, EITHER IN WHOLE OR IN PART IS FORBIDDEN WITHOUT THE PRIOR WRITTEN PERMISSION OF THE COPYRIGHT HOLDER. DO NOT SCALE FROM DRAWING AND ONLY FIGURED DIMENSIONS ARE TO BE USED</small>					
Drawing Status <b>PLANNING</b>					

19 Station Road  
Hinckley  
Leicestershire  
LE10 1AW

Tel: 01455 635 665  
Fax: 01455 618 971

[www.hayward-architects.co.uk](http://www.hayward-architects.co.uk)

**hayward**  
ARCHITECTS LTD