




Front Elevation



Side Elevation




Rear Elevation

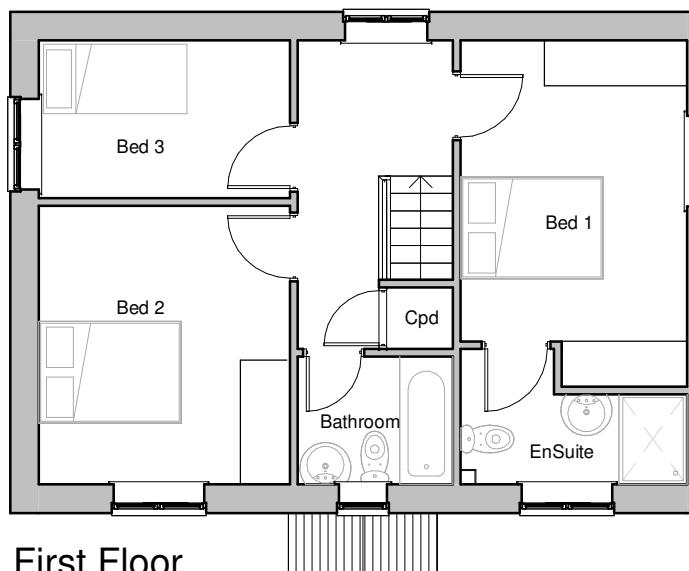

First Floor



Side Elevation

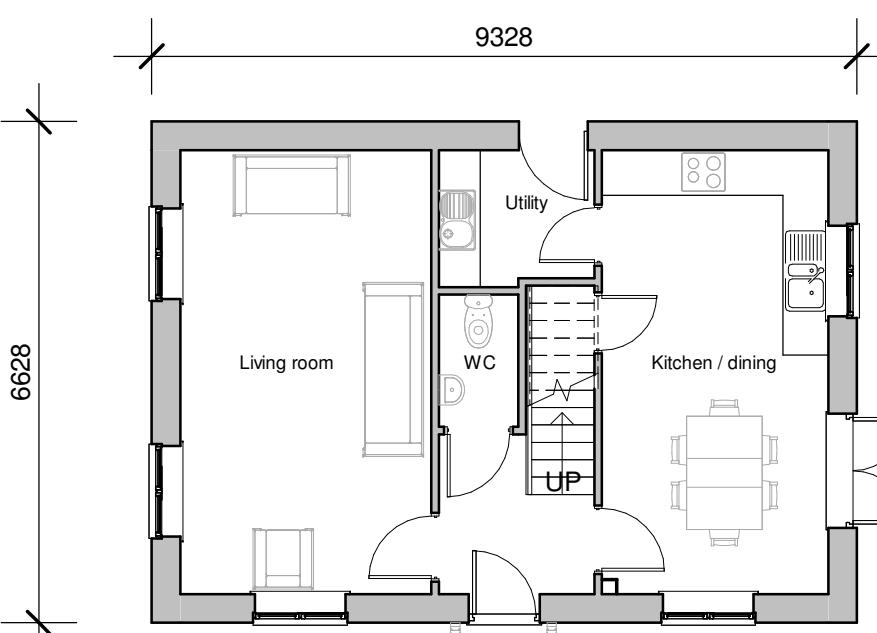

Ground Floor

0 1 2 3 4 5 10m

Floor Area - 100.6 m<sup>2</sup>  
- 1084 ft<sup>2</sup>

<b>Cartwright Homes</b> Project: Proposed housing Station Road Bagworth		Scale: 1:100	Job No.: <b>24/19</b>
		Date: Nov 2024	
		Drawing No.: 25	
Drawing: Belvoir_plot 1		Author: ZLM	Sheet: A3
			Drawing Status: Planning
THE COPYRIGHT OF THIS DRAWING IS VESTED IN HAYWARD ARCHITECTS LTD. REPRODUCTION IN ANY FORM, EITHER IN WHOLE OR IN PART IS FORBIDDEN WITHOUT THE PRIOR WRITTEN PERMISSION OF THE COPYRIGHT HOLDER. DO NOT SCALE FROM DRAWING AND ONLY FIGURED DIMENSIONS ARE TO BE USED			
19 Station Road Hinckley Leicestershire LE10 1AW <a href="http://www.hayward-architects.co.uk">www.hayward-architects.co.uk</a>			
Tel: 01455 635 665 Fax: 01455 618 971			

 **Cartwright**  
HOMES

Plot 1

 **hayward**  
ARCHITECTS LTD

Tel: 01455 635 665  
Fax: 01455 618 971

[www.hayward-architects.co.uk](http://www.hayward-architects.co.uk)

Planning