



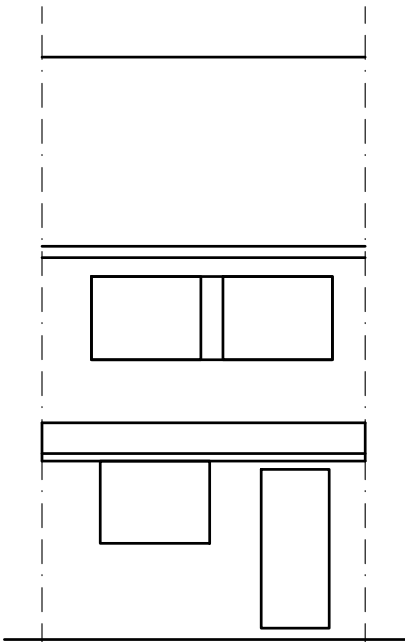


EXISTING FRONT
ELEVATION

SCALE 1:100

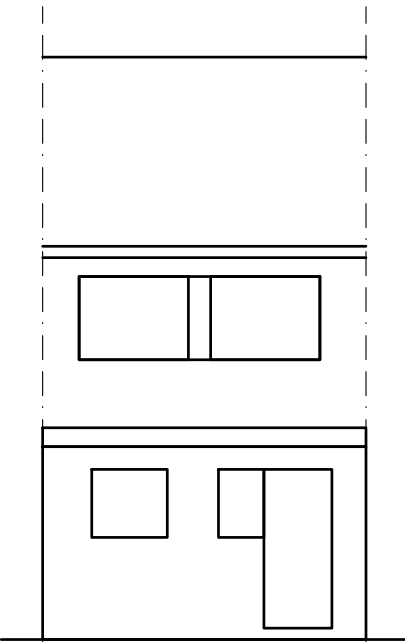


EXISTING REAR
ELEVATION

SCALE 1:100

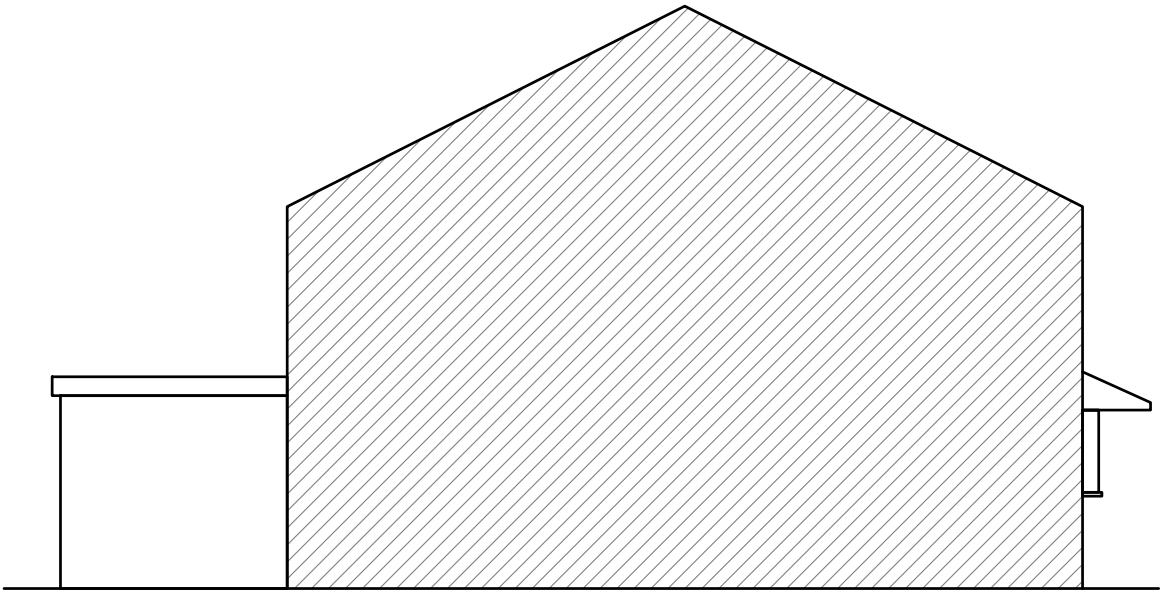


EXISTING SIDE
ELEVATION

SCALE 1:100

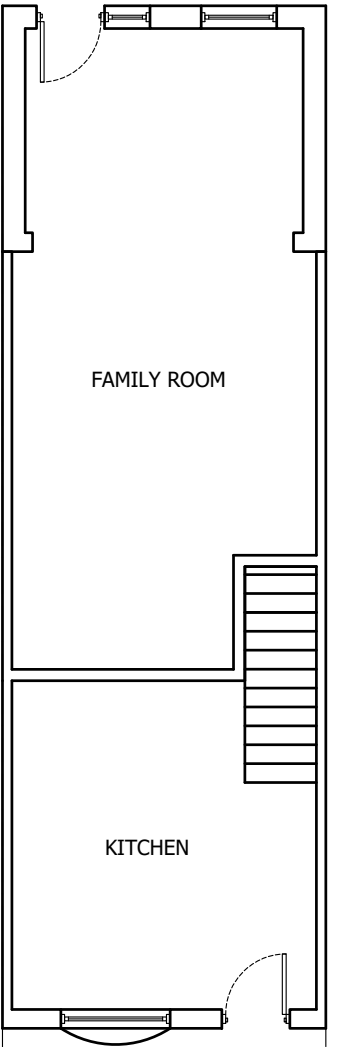


EXISTING GROUND
FLOOR PLAN

SCALE 1:100

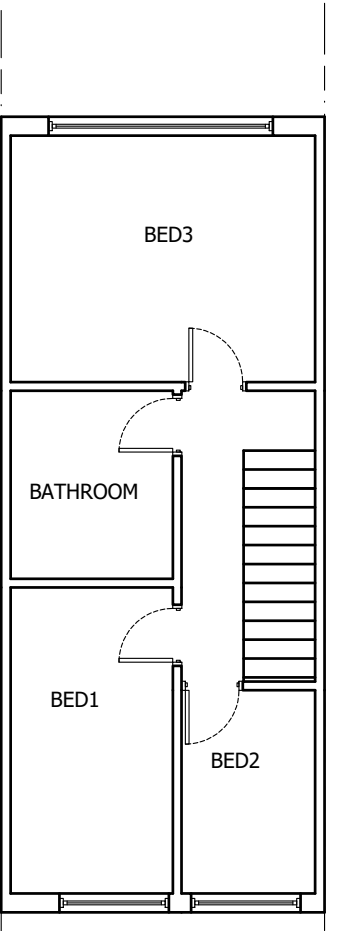






EXISTING GROUND
FLOOR PLAN

SCALE 1:100

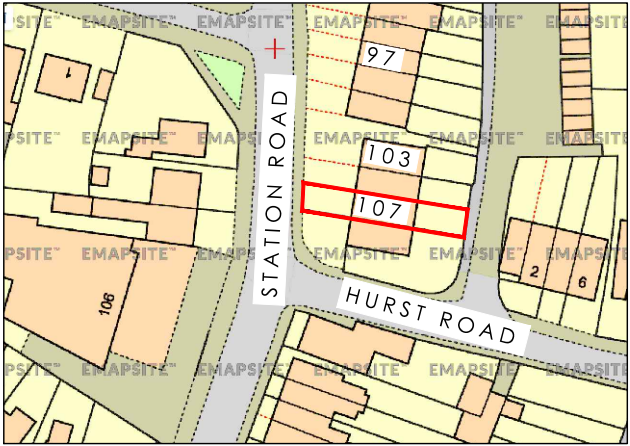

EXISTING AREA LOCATION

(SCALE 1:1250)

     

Iss	Revision	Date
 UDDIN DESIGN BESPOKE BUILDING PLANNING 3 Monway Building, Holyhead Road Wednesbury, West Midlands WS10 7PY Tel: 07958 773443 Email: info@uddindesign.co.uk		
Client 107 Station Road Leicester LE9 7GE		
Project Change of use from 1No. dwelling house (use class C3) to 1No. Six bed HMO (use class C4) to accommodate six residents		
Scale: 1:100(UNO)@A3 Date: 12/09/25 Drawn: SU Paper Size: A3		
Drawing Number: 25/115/P01		Revision