



3 Existing First Floor.  
1 : 200

0m 4m 8m 12m 16m 20m  
VISUAL SCALE 1:200 @ A1

0m 10m 20m 30m 40m 50m  
VISUAL SCALE 1:500 @ A1

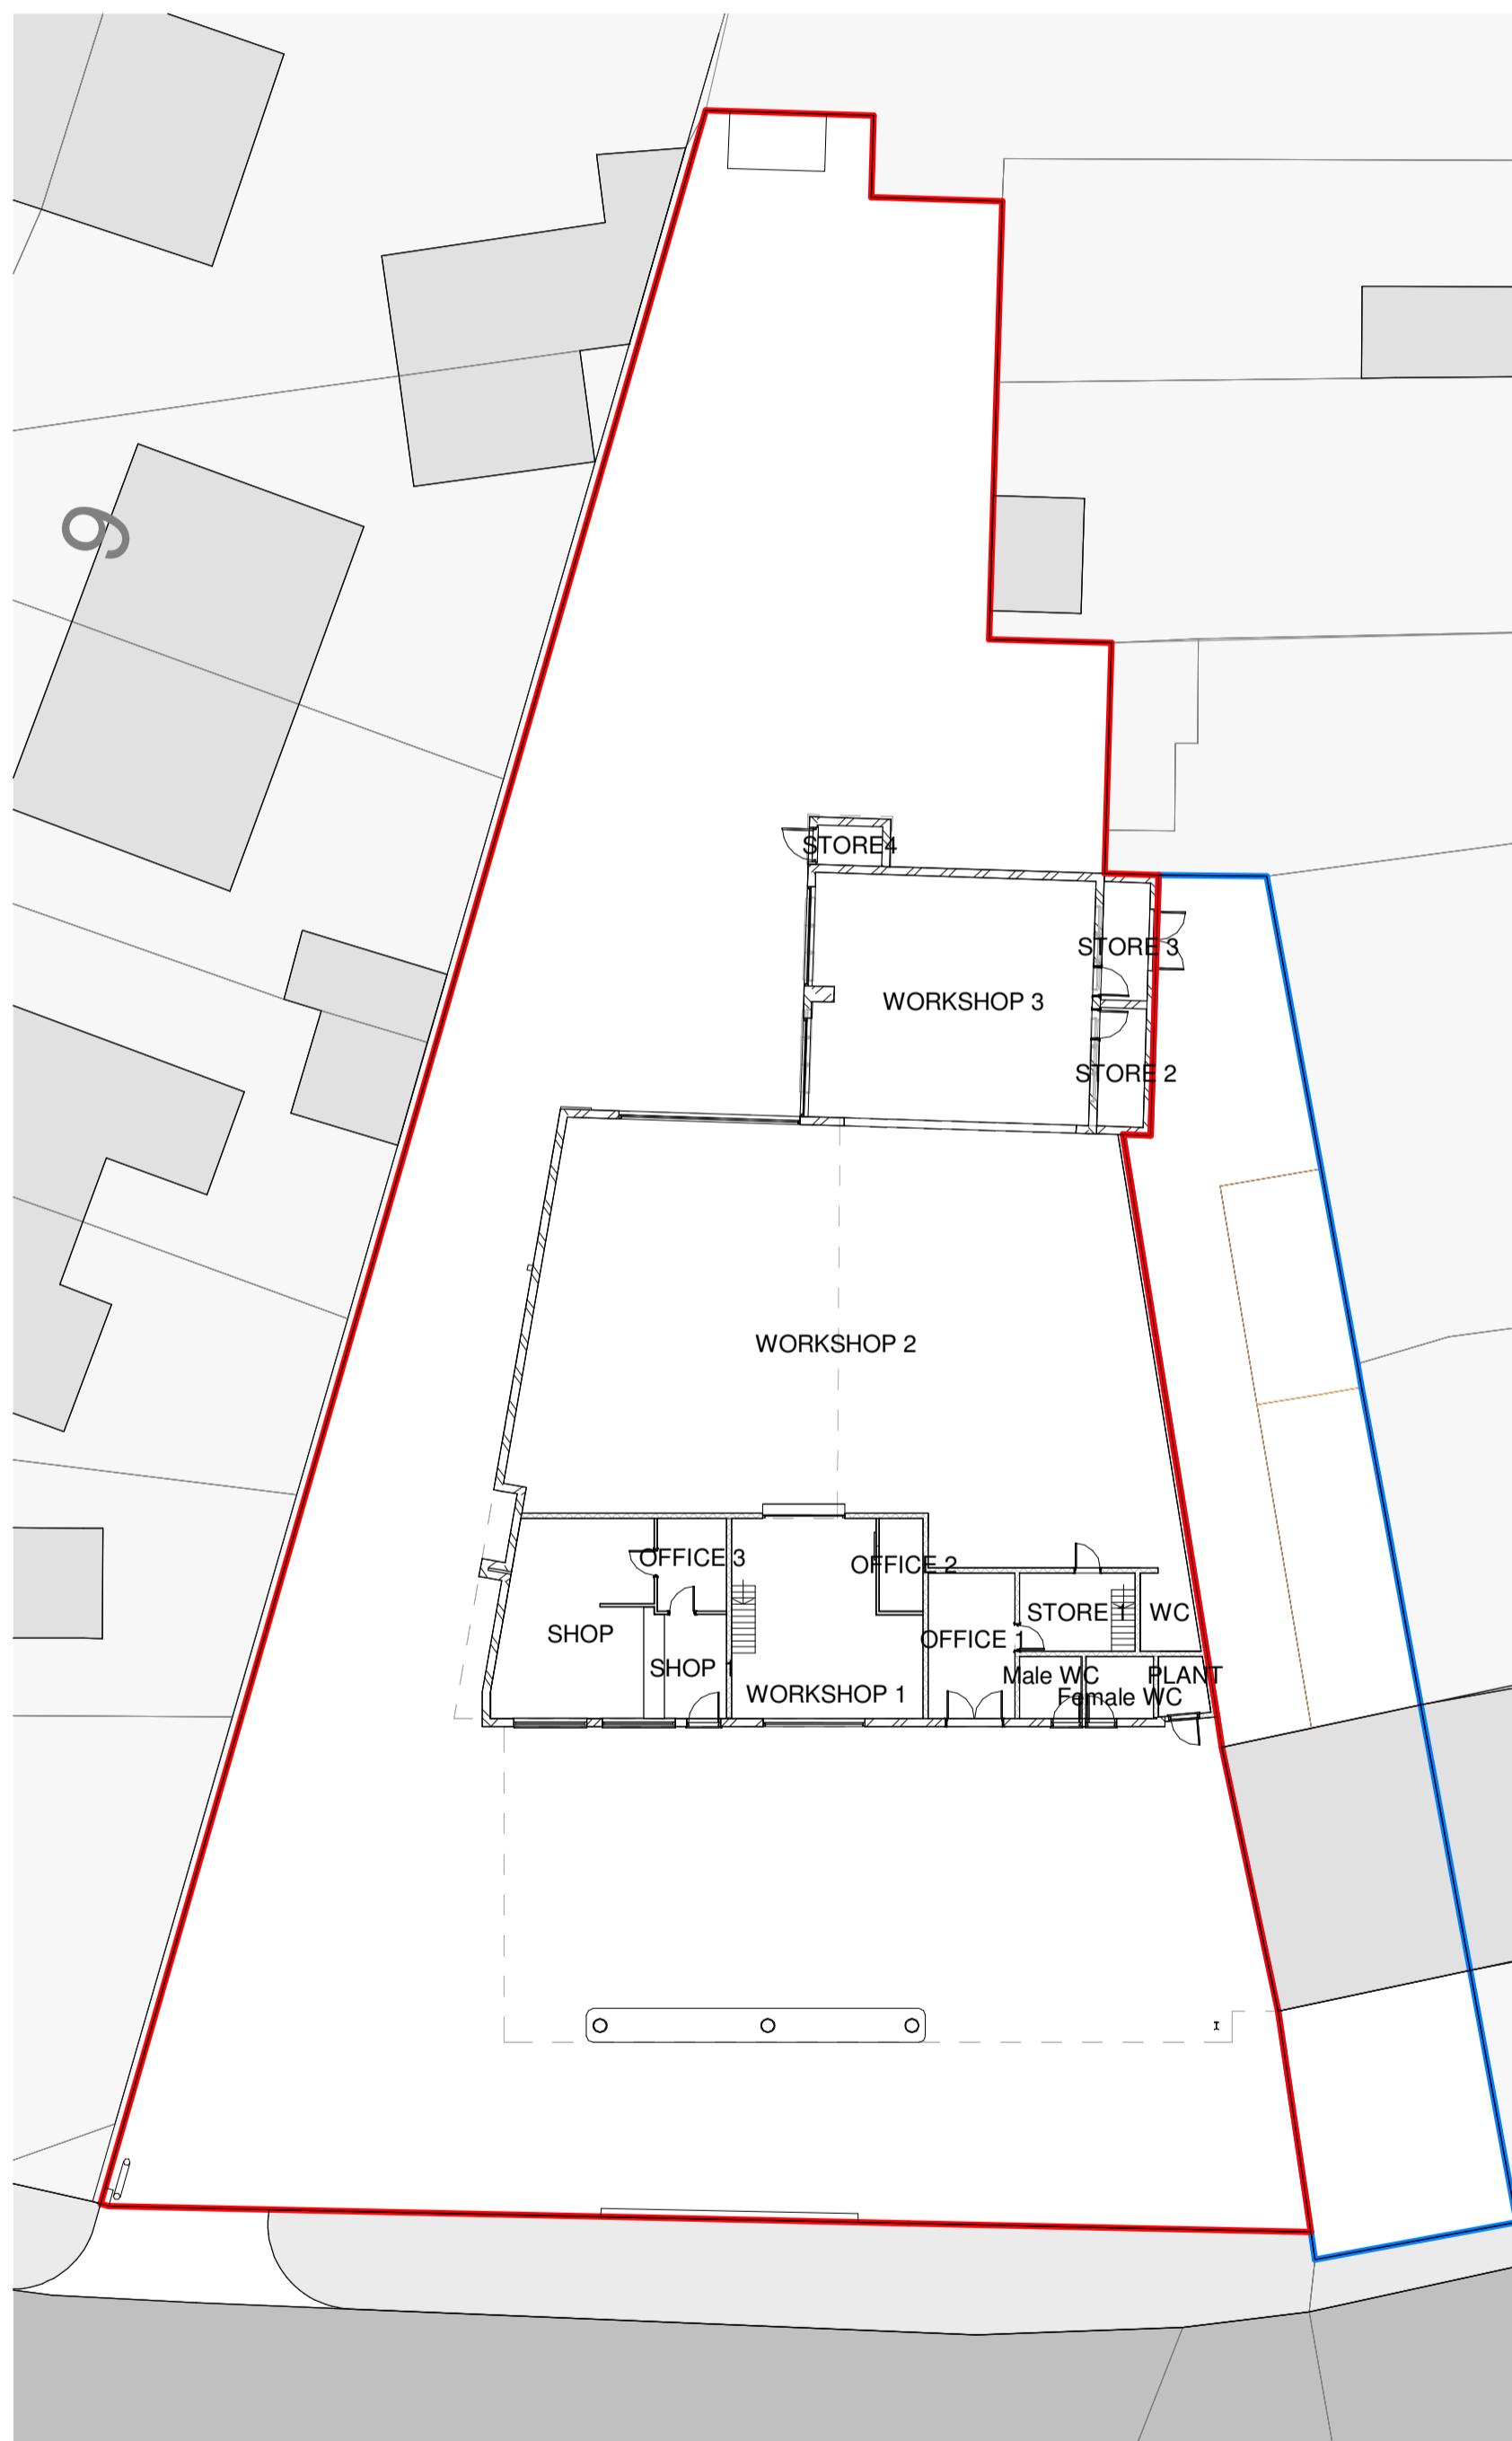

1 Existing Site Plan  
1 : 200

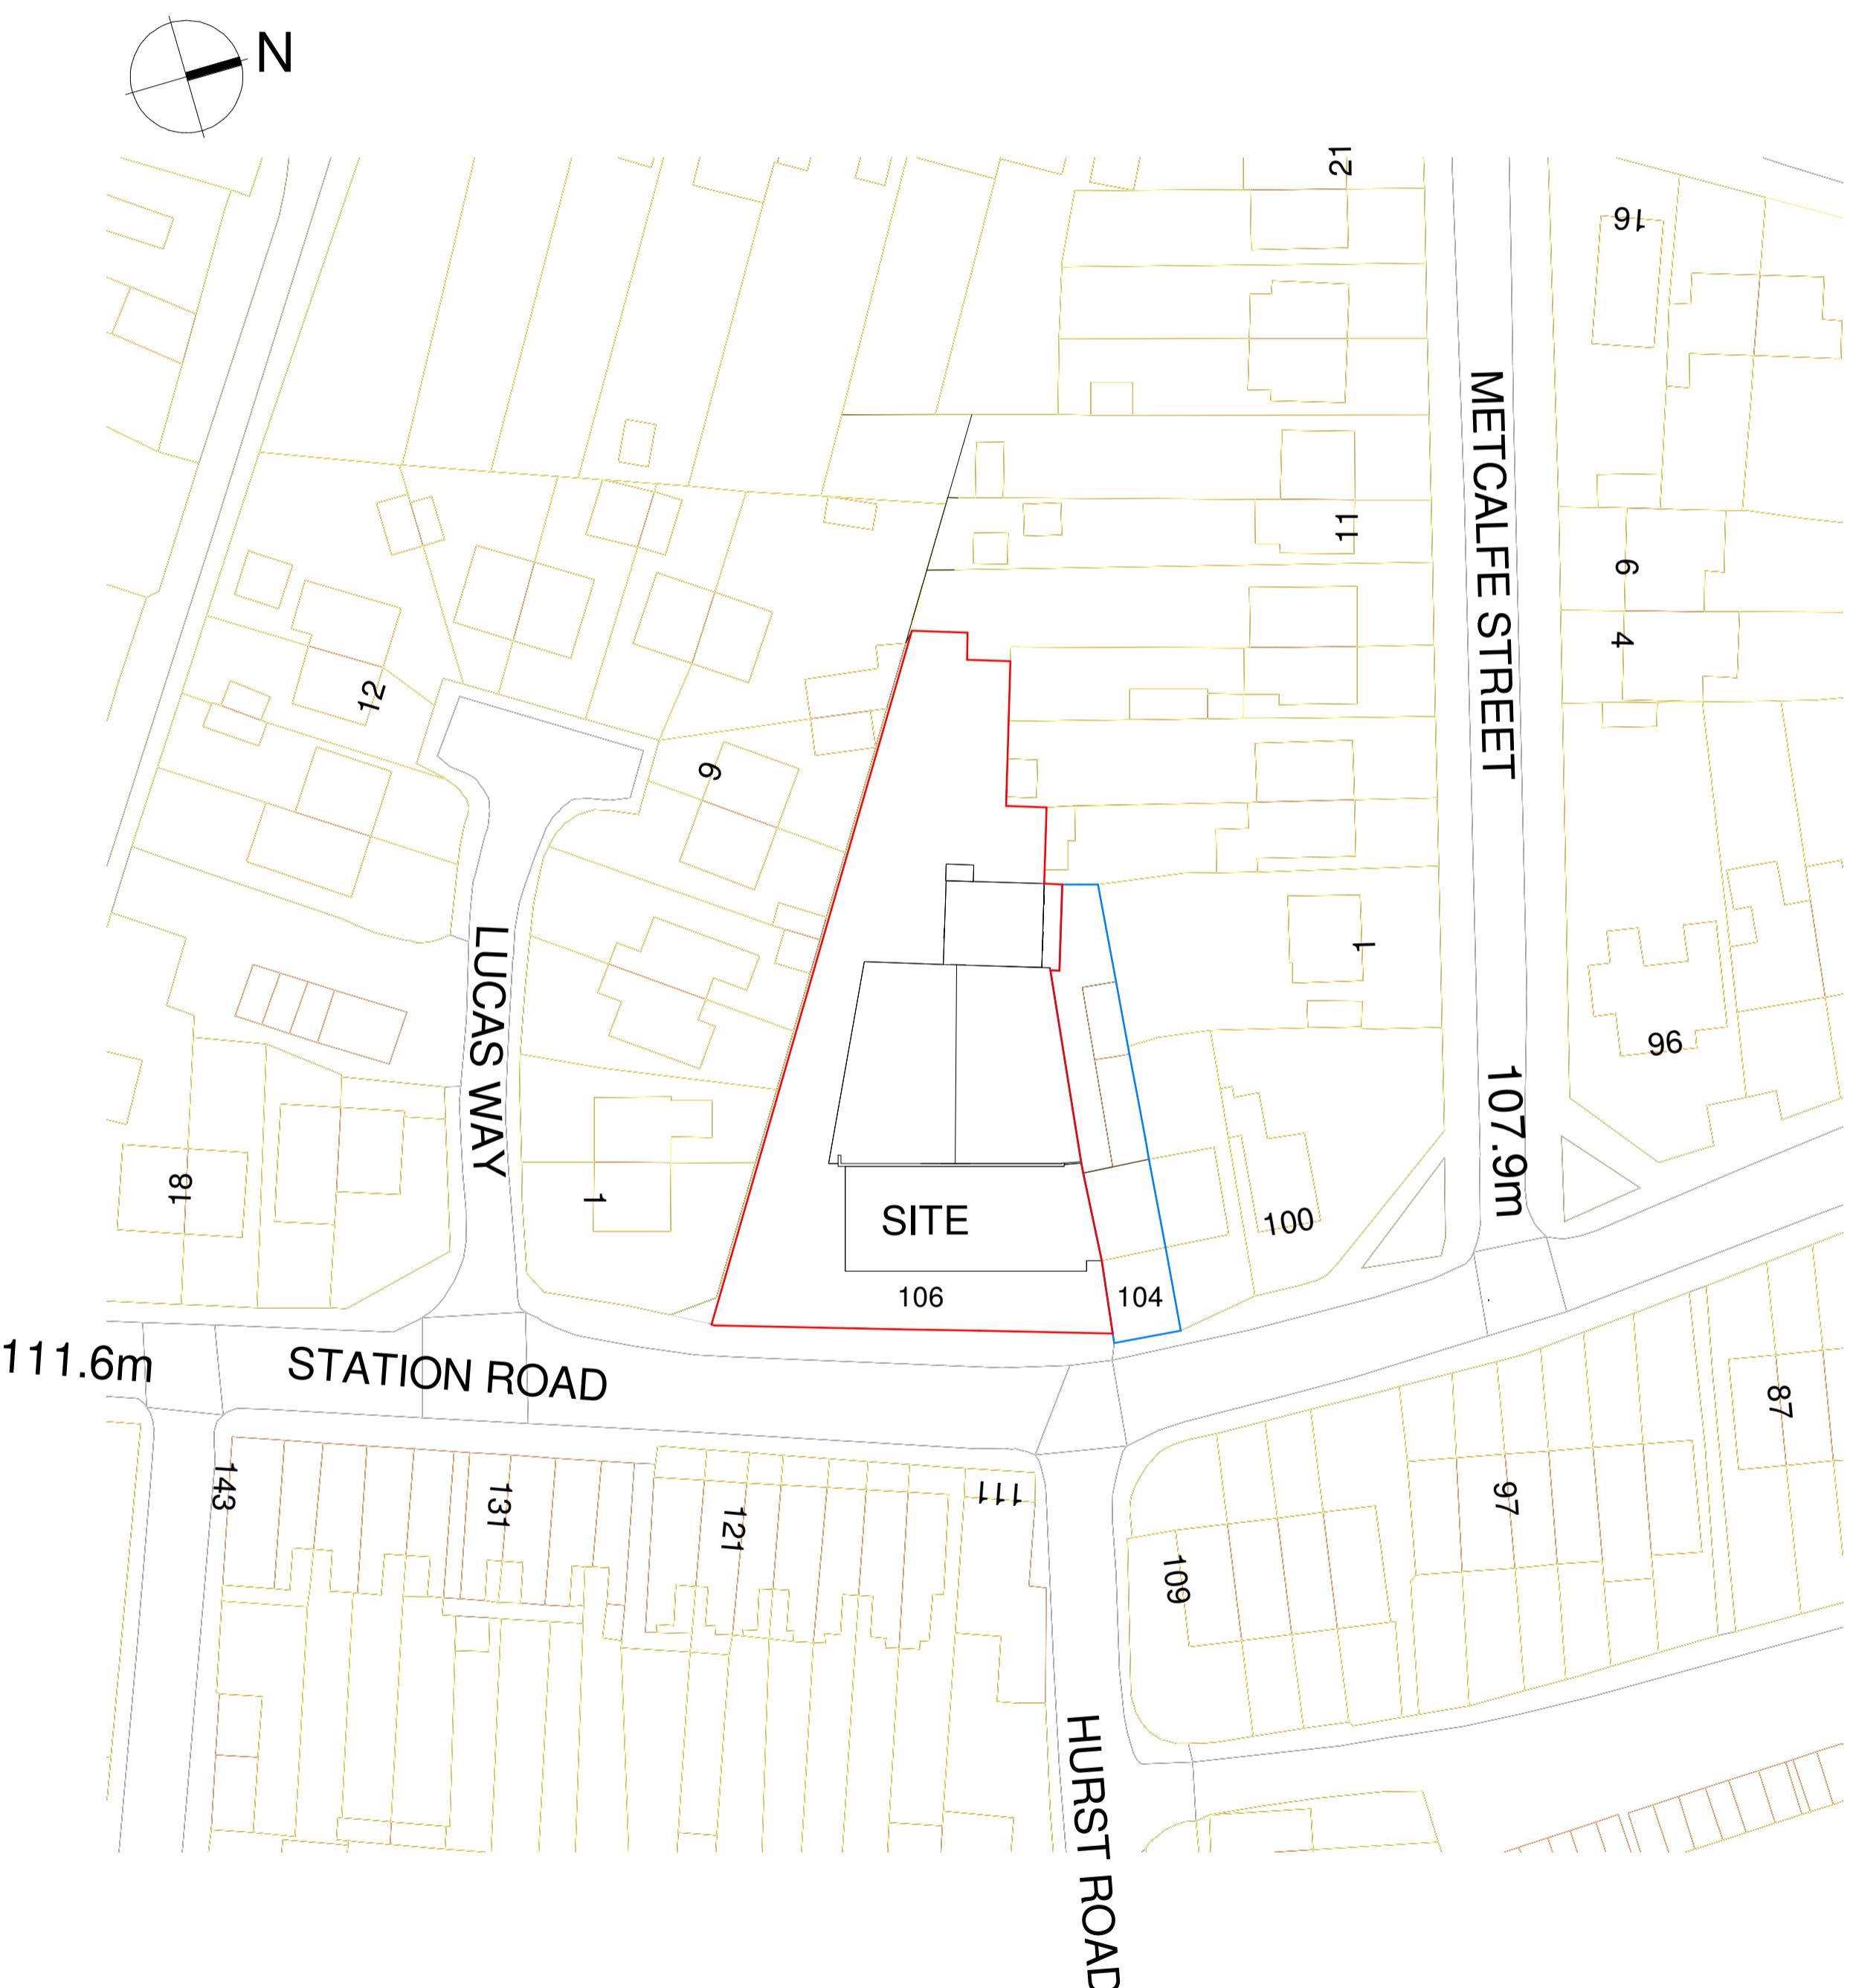

2 Location Plan  
1 : 500

#### Area Schedule

Plot 106 Site Area - 1,343m<sup>2</sup>  
 Plot 104 Site Area - 223m<sup>2</sup>  
**Total** 1,566m<sup>2</sup>

#### Plot 106 Building Areas

Office/Shop 52m<sup>2</sup>  
 Workshop 306m<sup>2</sup>  
 Stores/Plant 117m<sup>2</sup>  
 WC's 11m<sup>2</sup>

**Total** 486m<sup>2</sup>

A Planning Submission  
 Rev. Revision Description  
 Date Author/  
 Reviewer

PLANNING

Project 104/6 Station Road, Earl Shilton, LE9 7GB

Client S & Y Motors

Drawing Title EXISTING SITE PLAN

Scale Size Drawn Checked Date  
 As indicated A1 PJB PJB 02/07/24

Project Originator Zone Level Type Rule Number Rev.  
 0001 PBD XX 00 DR A 1020 A