



Proposed First Floor Plan.

1 : 100

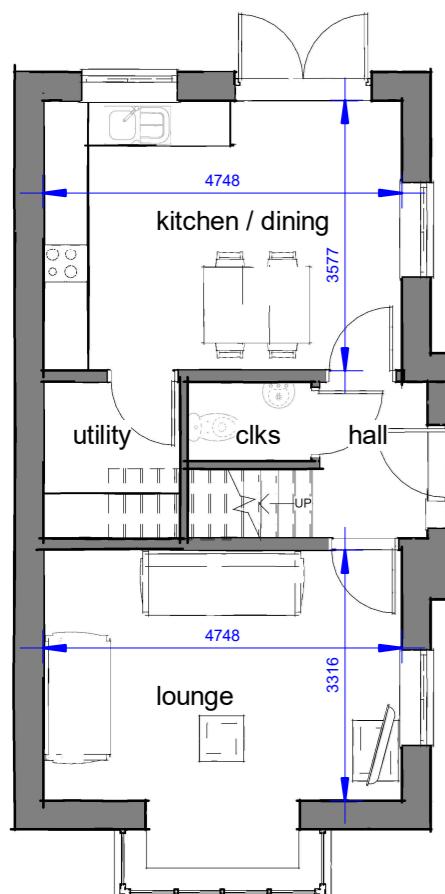

Proposed Ground Floor Plan.

1 : 100

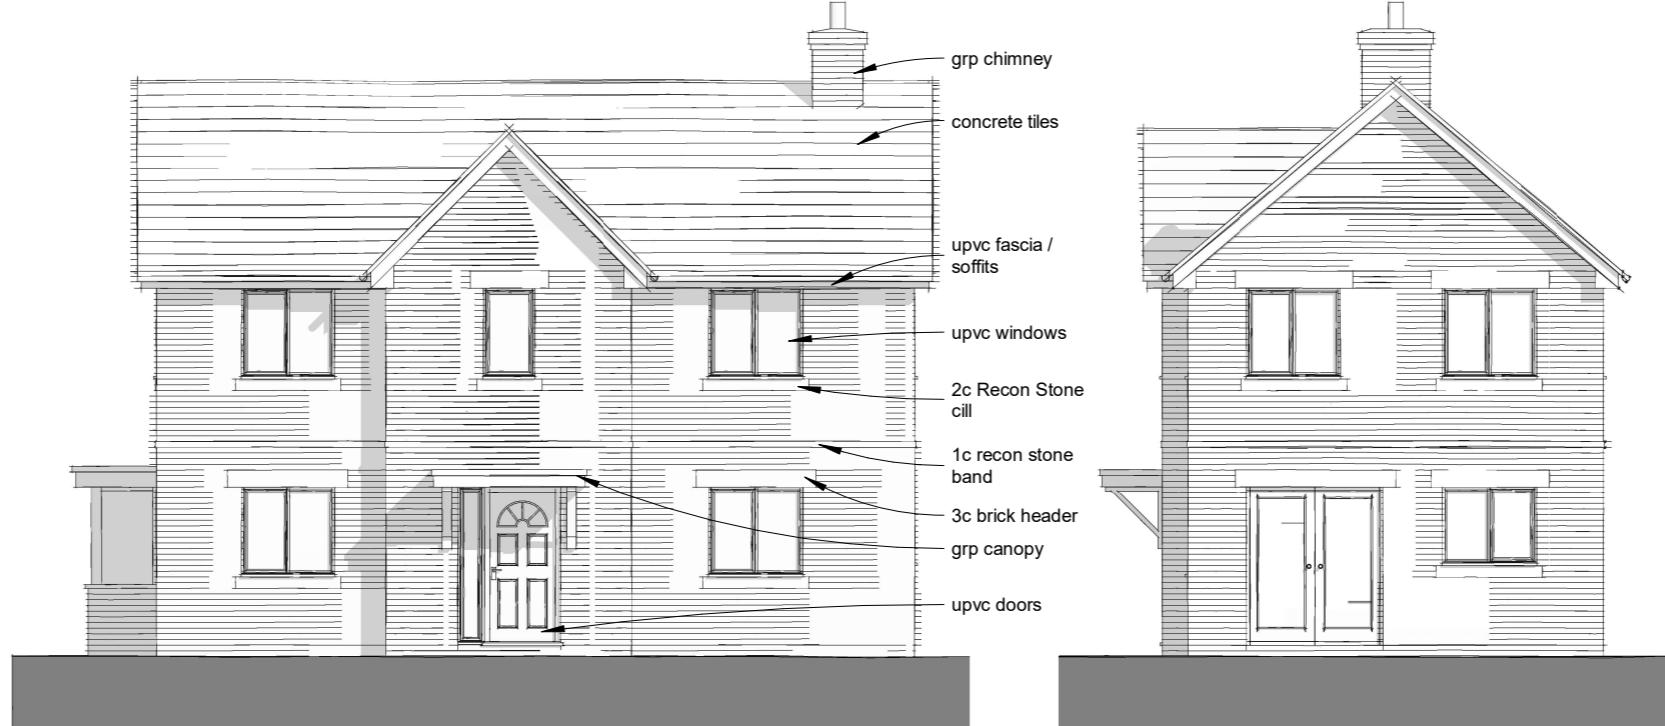

Proposed Side Elevation.

1 : 100




Proposed Side 2 Elevation.

1 : 100

Floor Area - 3 bed
GF - 46.5sq.m
FF - 46.5sq.m
Total - 93sq.m / 1001sq.ft

Please note: should any discrepancies be noted, the JFA shall be notified prior to the element of work being undertaken, to ensure any matters arising can be resolved without abortive works occurring. All dimensions offered are indicative only and subject to change and prior to ordering any materials site check dims should be taken. Soft & Hard Landscaping along with all external levels shown indicatively only.

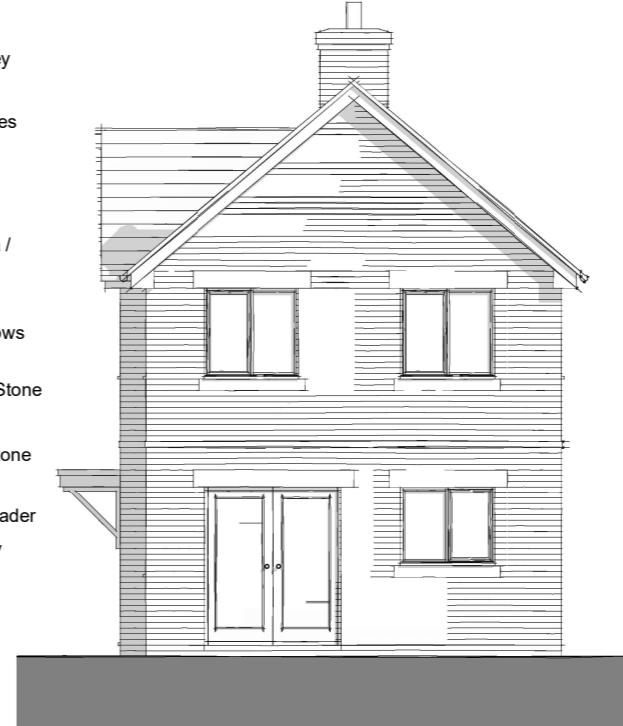

Proposed Rear Elevation.

1 : 100



Illustrative 3D Visual 1



Illustrative 3D Visual 2



Proposed Front Elevation.

1 : 100

0m 1m 2m 3m 4m 5m

SCALE 1:100 @ A3

A Bed 2 / 3 width amended via planning 11.09.25

Rev Description Date



James Fleming | Architectural

Project No. 2024-12 Drawing No. 300 Rev A

Drawing Name House type T3 - Plans, Elevations & 3D Visuals

Project Details Mr Collins - Proposed Residential Development, Land Adjacent Tesco Express, London Road, Hinckley

Scale @ A3
1 : 100

Author JAF

James Fleming Architectural Ltd
50 Leicester Road, Hinckley, Leicestershire, LE10 1LT
Tel: 01455 372041 / 07885 718350 james@jamesflemingarchitectural.co.uk



This drawing and the building works depicted are the copyright of James Fleming Architectural Ltd and may not be reproduced or amended except by written permission. no liability will be accepted for amendments made by other persons. All dimensions to be checked on site and architect notified of any discrepancies prior to commencement. Do not scale.