



East Elevation




South Elevation




West Elevation




North Elevation

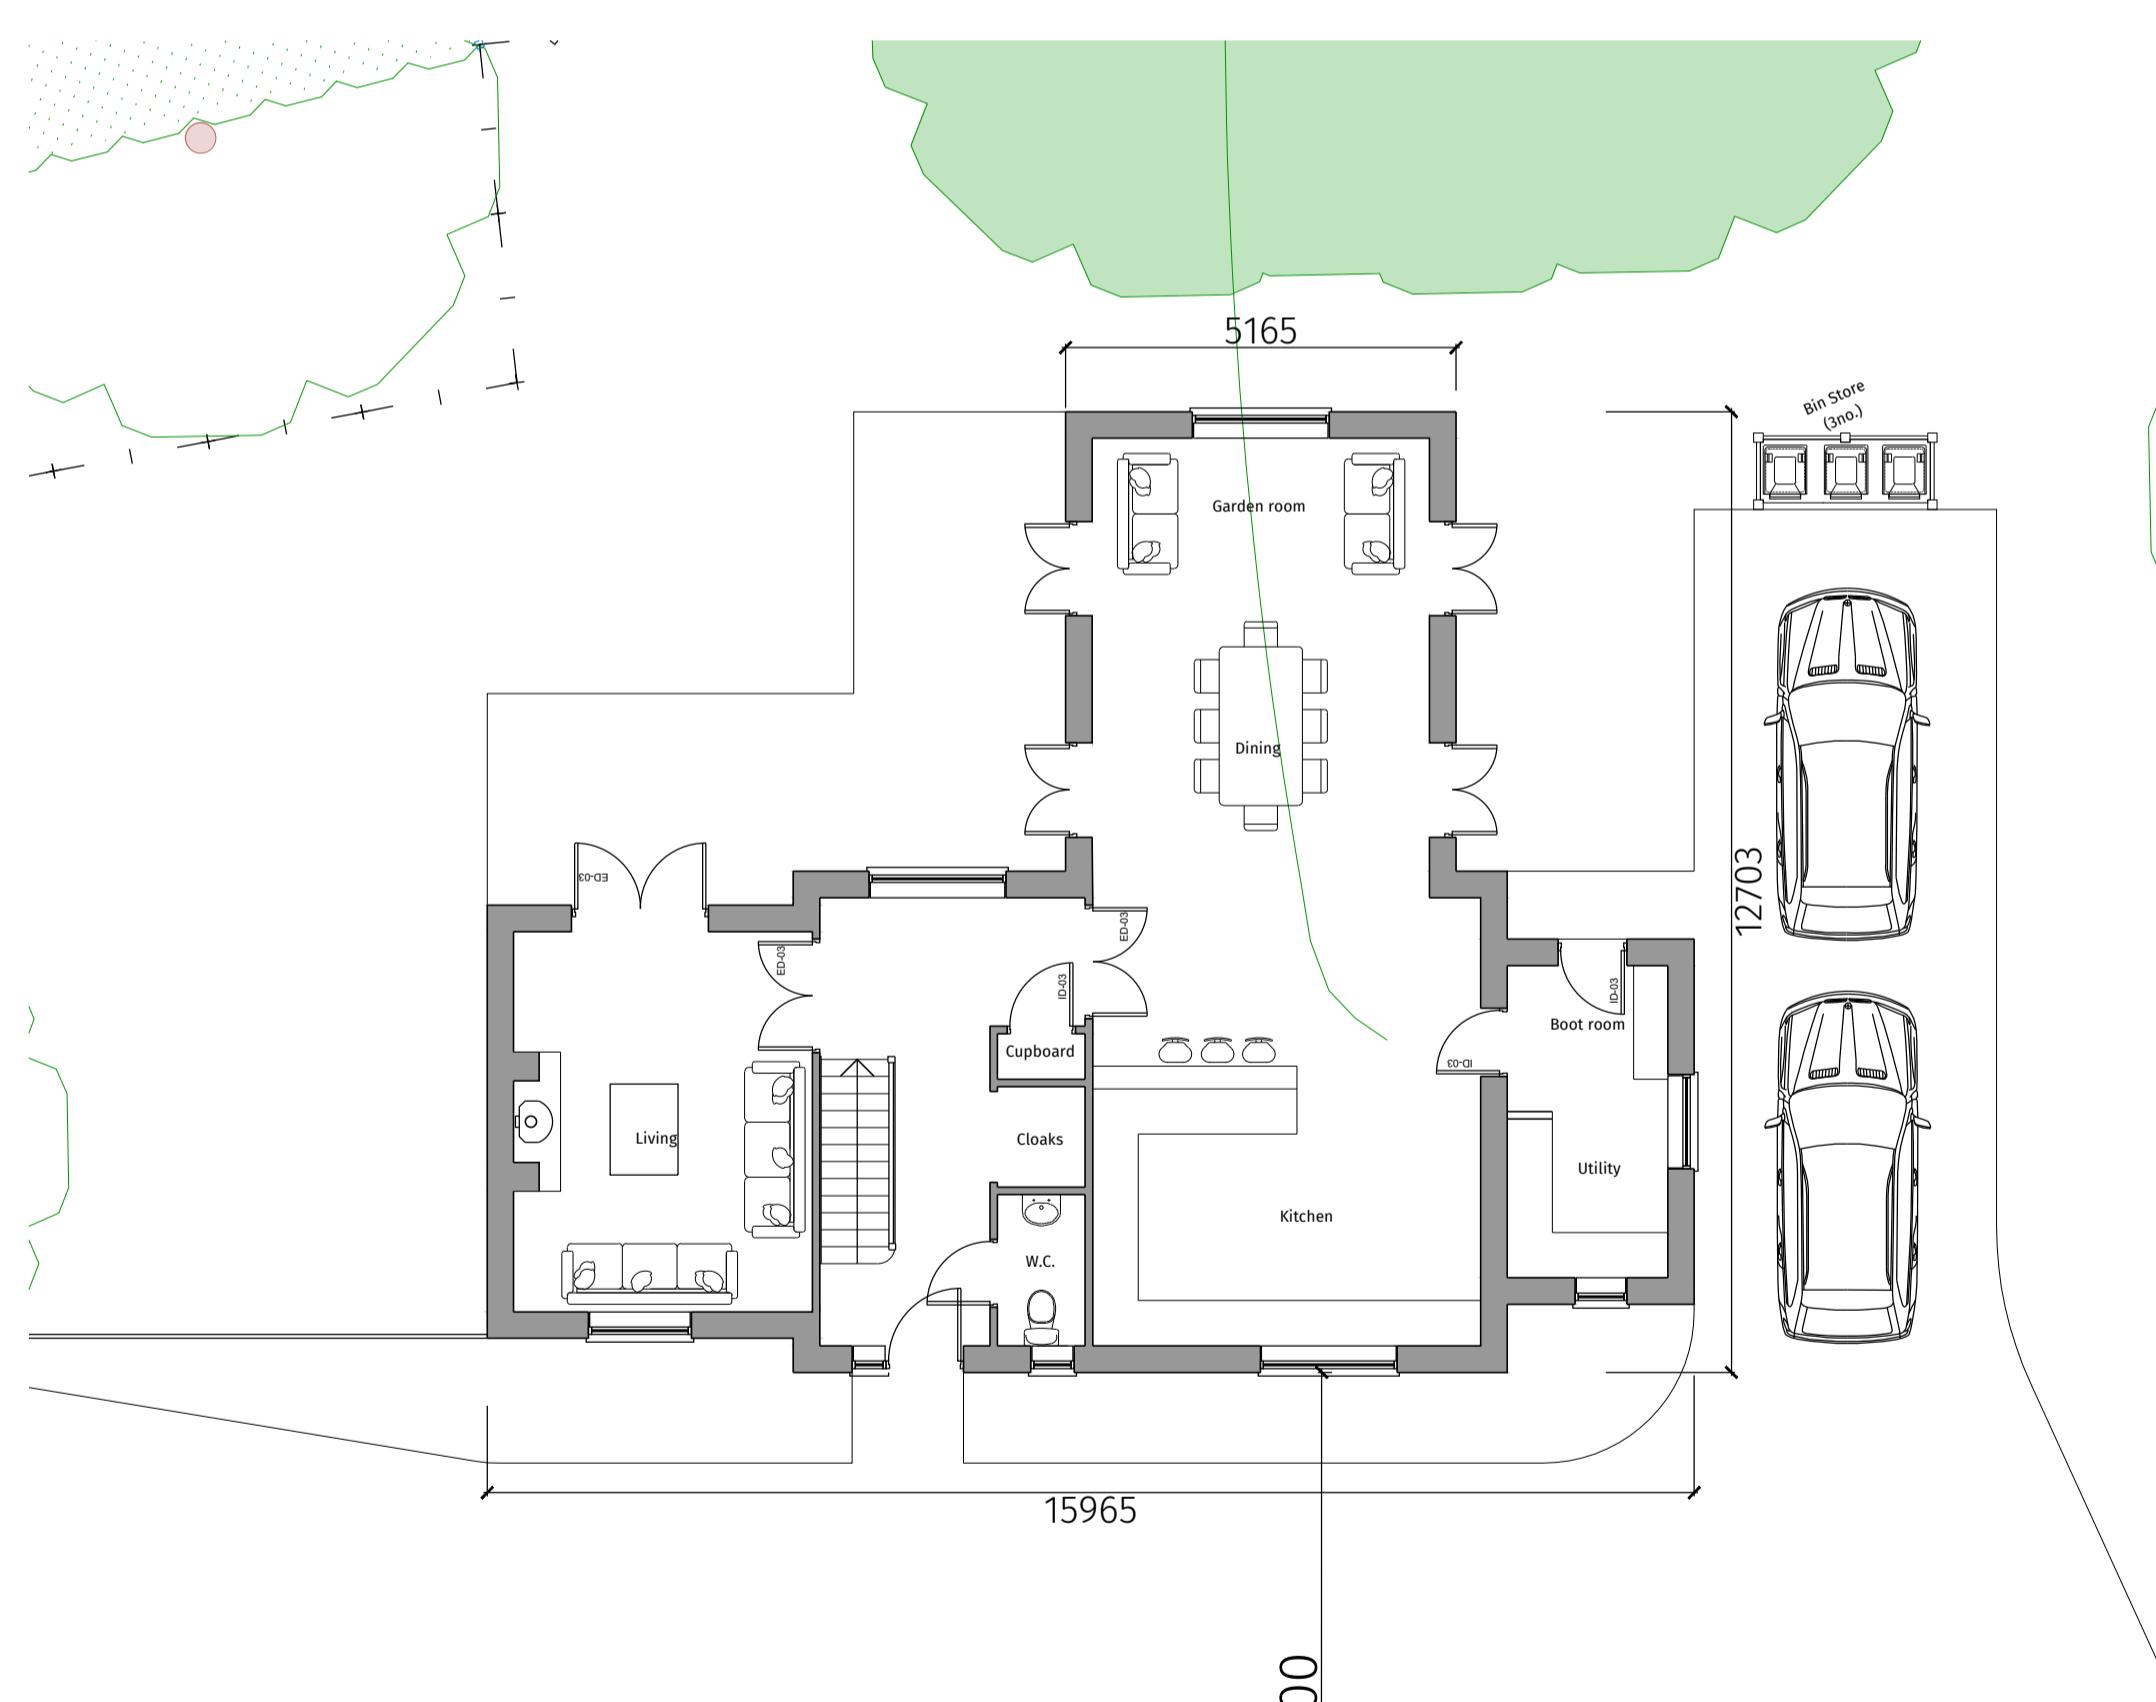

Ground Floor Plan (in context)

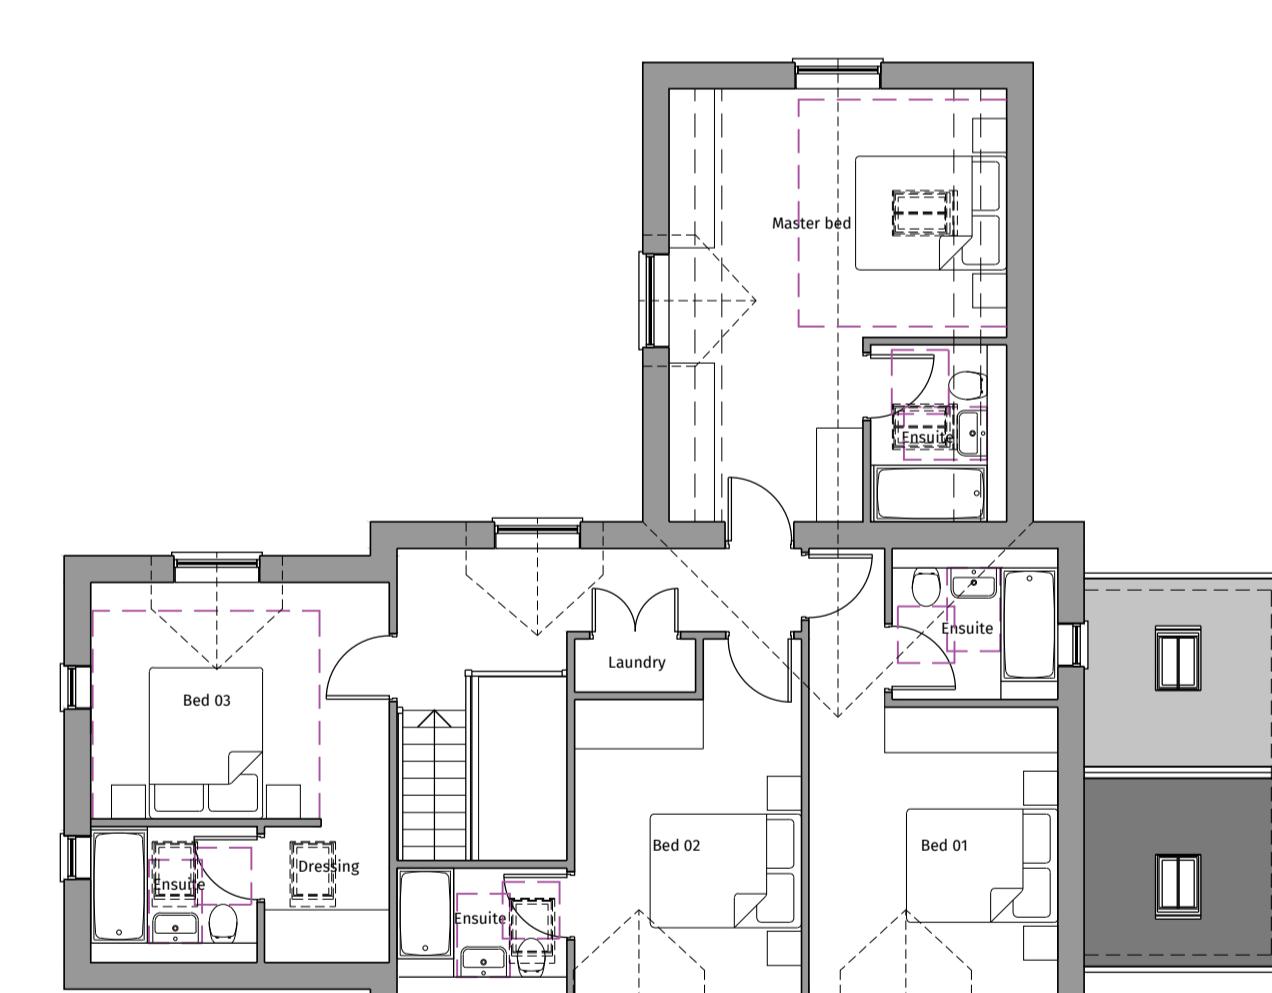

First Floor

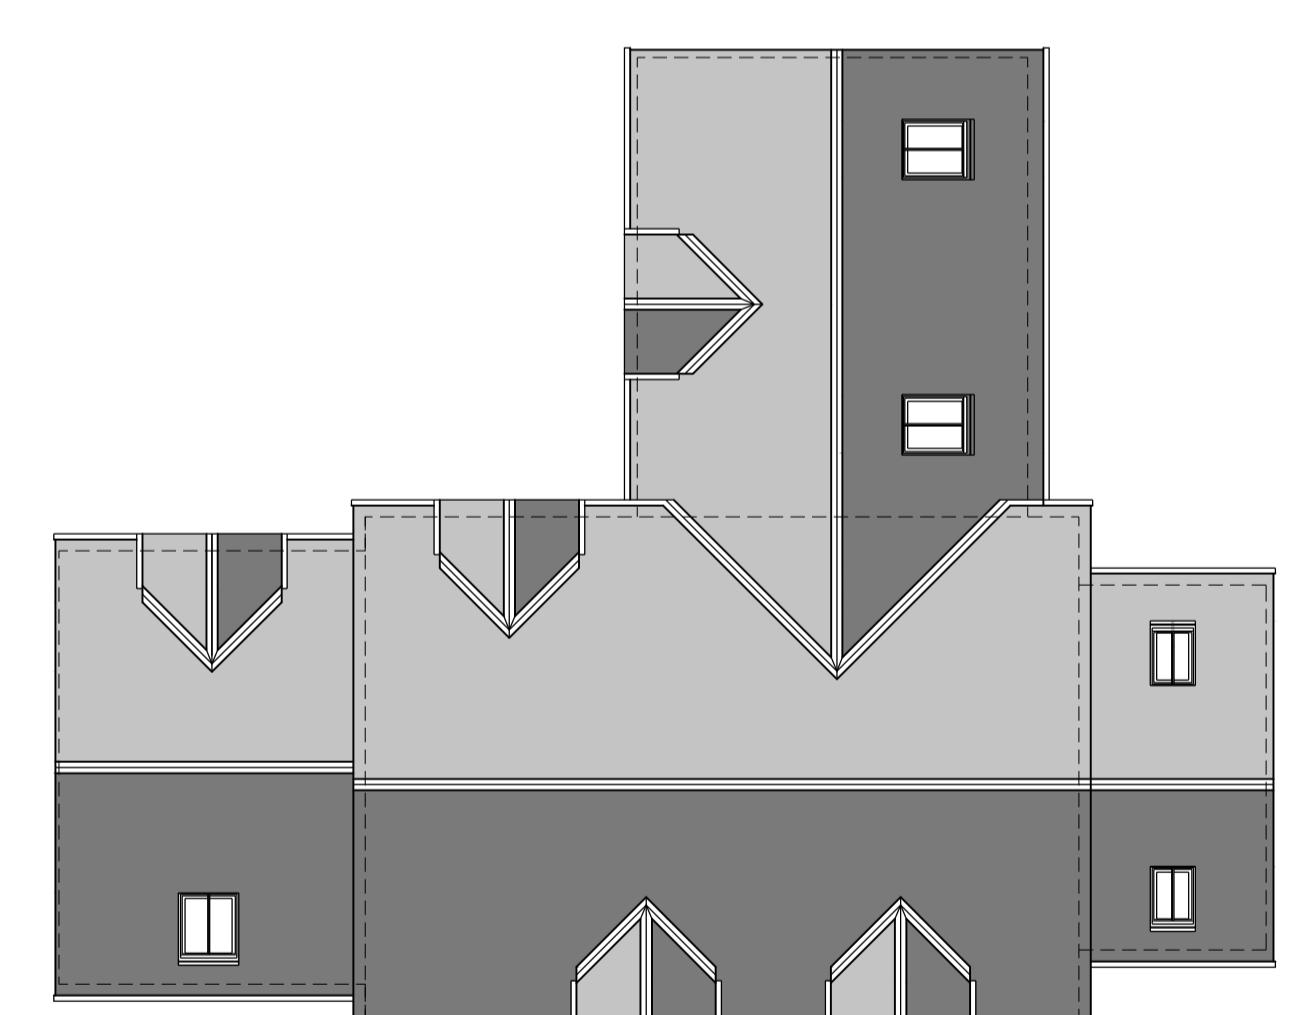

Roof Plan

dsa
design studio
architects.

Regent House, 7 Upper King Street
Leicester, LE1 6KB
t:0116 251 0606 | w:ds-a.co.uk | e:info@ds-a.co.uk

Project Details:

Self Build Residence
Shericles Farm, Desford, Leics
LE9 9JX
Ms Hannah Hufford

Drawing Name:
Proposed Plans & Elevations

Drawing Stage: PLANNING

Drawn: CES Check: XXX Date: 09.05.25 Scale: 1:100

Drawing Number:
25008 DSA ZZ GF DR A 006 P01

PROJECT CODE ORIGIN ZONE LEVEL TYPE POLE NUMBER REVISION

0 1m 2m 3m 4m 5m

1:100

