


FF 10 - 14
1 : 100

Floor Area:

Plot 10 = 79m²
Plot 11 = 93m²
Plot 12 = 79m²
Plot 13 = 93m²
Plot 14 = 79m²

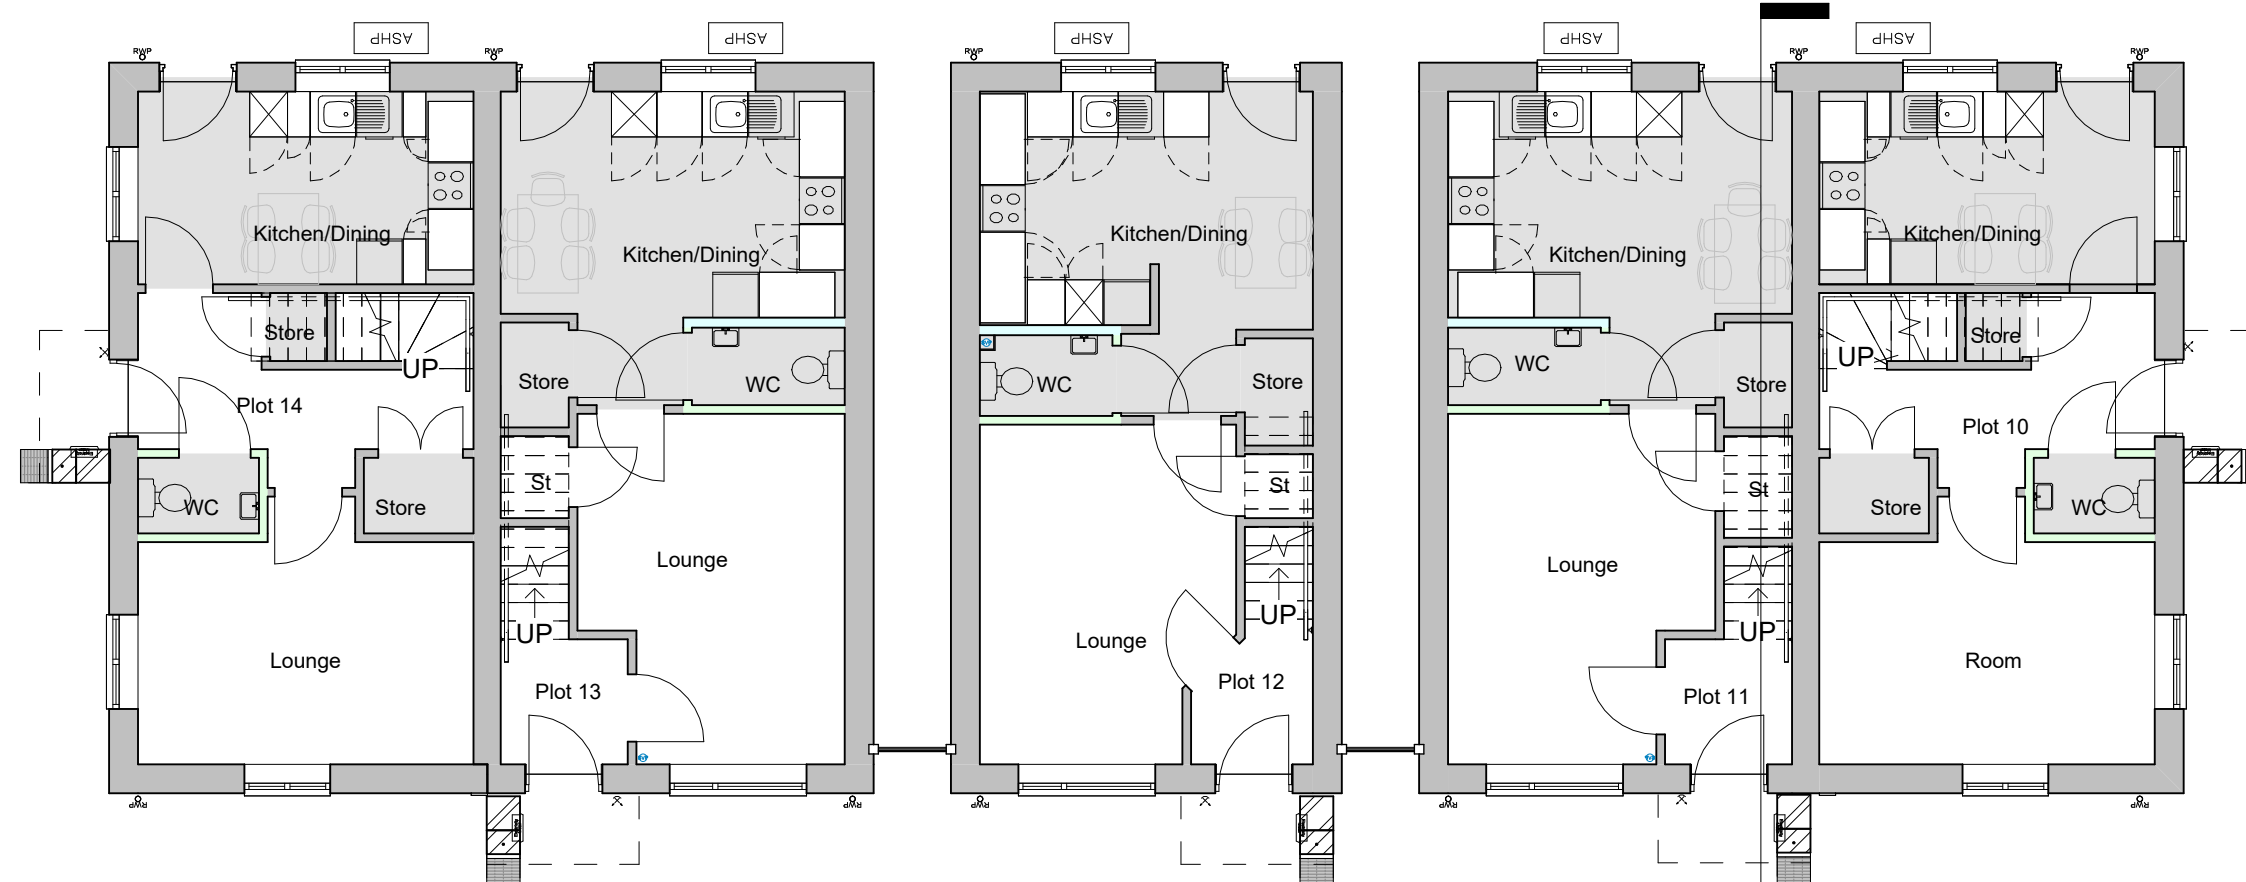

GF 10 - 14
1 : 100



Scale Bar
1 : 100

Revision	Date	Description
Pelham		
Clifton Place, 9 Fairham Brook Drive, Clifton, Nottingham, NG11 8PY T: 0115 773 6904 hello@pelham.co.uk www.pelham.co.uk		
STAGE Planning		
PROJECT Peggs Close Earl Shilton		
DRAWING TITLE Plot 10 - 14 Floor Plans		
DRAWING NUMBER 2724/P 203	REVISION	
SCALE As indicated @ A2	DATE 01.09.25	
DRAWN BY BS	CHECKED BY MP	
Do not scale this drawing. All dimensions must be checked and verified on site. This drawing is copyright and must not be used for any purpose other than that for which it is issued, without the consent of Pelham.		