





Plot 17 & 18 Front Elevation
1 : 100

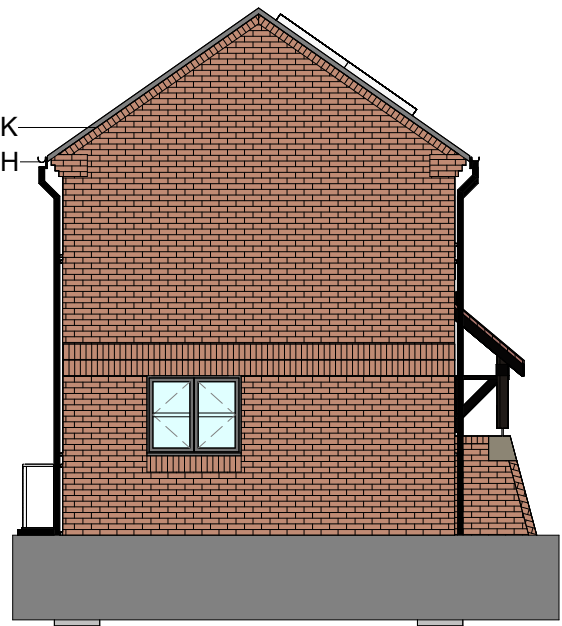

Plot 17 End Elevation
1 : 100


Materials Key	
Key Value	Keynote Text
A	Brickwork - Red/Orange with double row of 25mm projecting soldier course to street facing elevations
B	Main Roof Tile - Plain Concrete - Red/Orange
D	Windows - UPVC - Grey
E	Front Door - Choice 5 Colours
F	Rear Door - UPVC - Grey
G	Soffit / Fascia / Verge boards- BLACK UPVC
H	Guttering - Half Round - Black UPVC
I	Service meter cupboard - Painted to match brickwork.
J	Brick Soldier Sill Detail - Flush
K	25mm projecting brick header and brick corbel eaves dry verge
L	Mono pitch porch - Roof tiles to match main roof in smaller size - timber gallows bracket and post.
N	Meter stub wall - brick to match facing with recon stone & brick capping.
O	Electric vehicle charge point.
Q	Solar Panels - number of panels subject to SAP calculation
R	ASHP

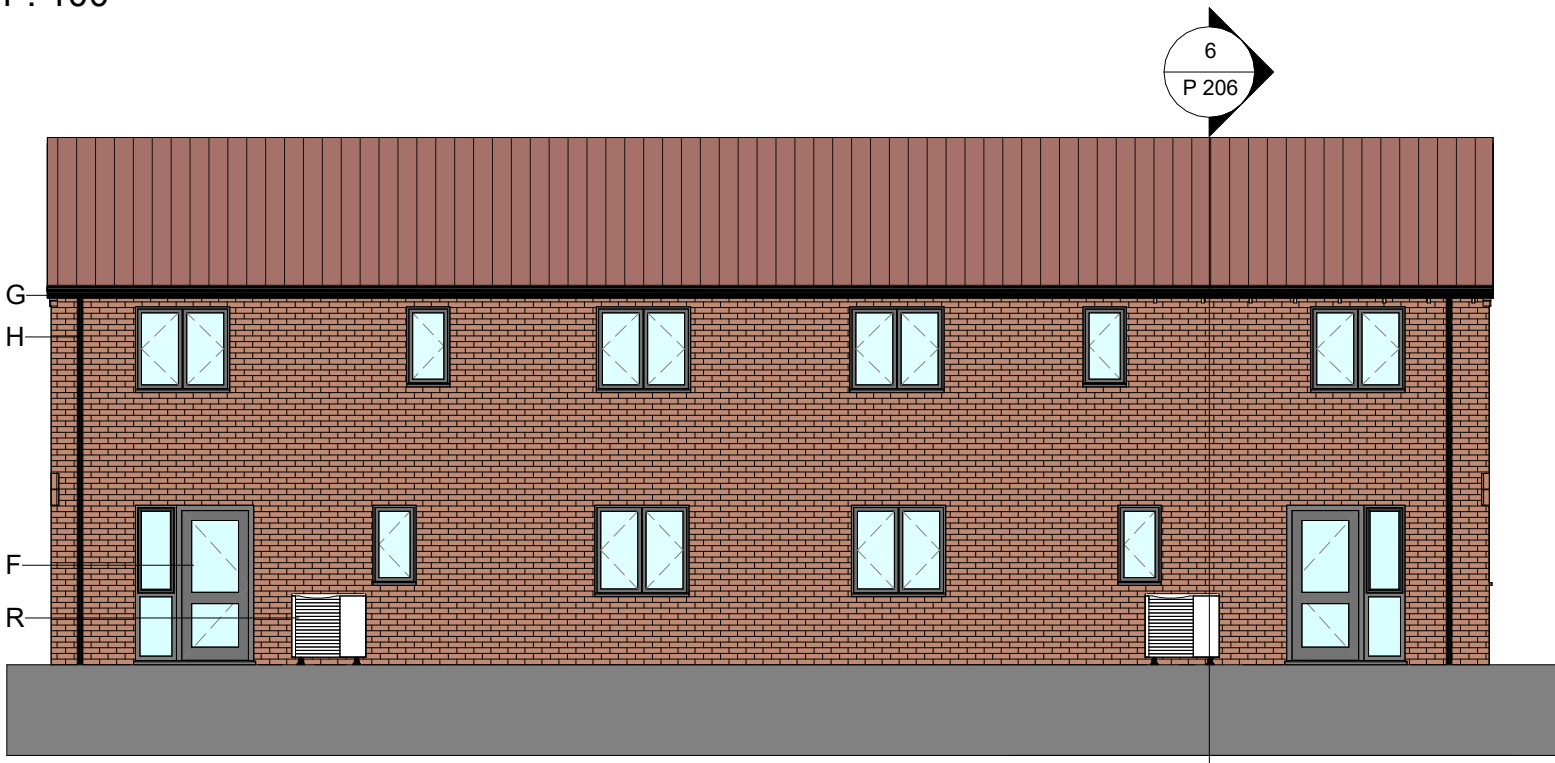


Plot 17 & 18 Rear Elevation
1 : 100




FF 17 & 18
1 : 100

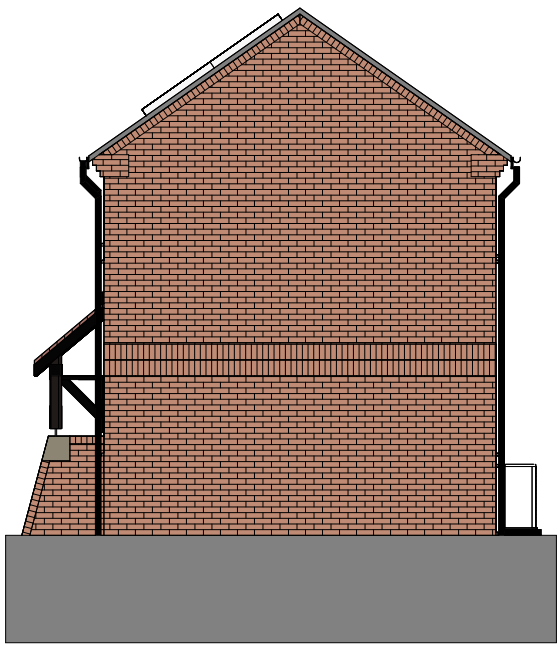

Plot 18 End Elevation
1 : 100

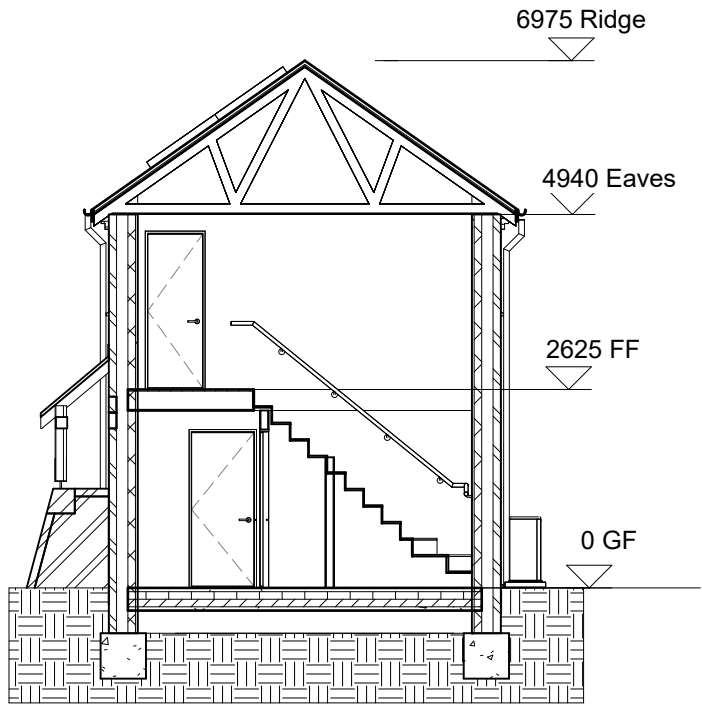


Section
1 : 100

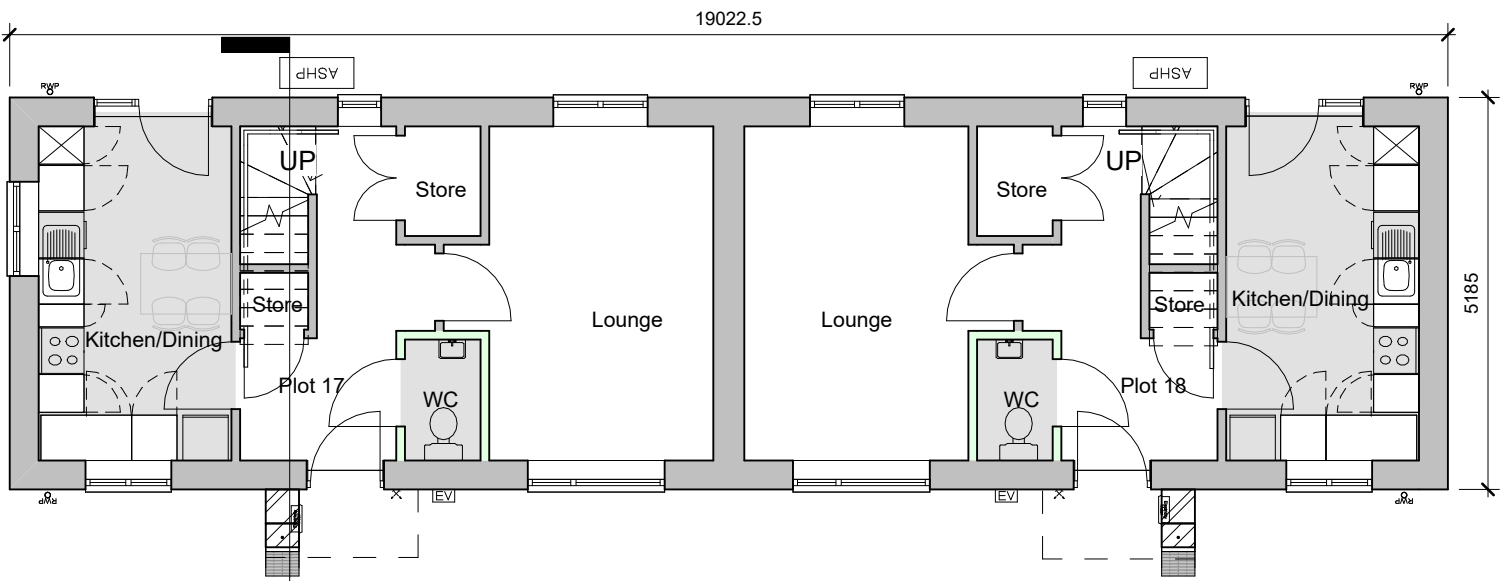

GF 17 & 18
1 : 100

Floor Areas:
Plot 17 = 79m²
Plot 18 = 79m²

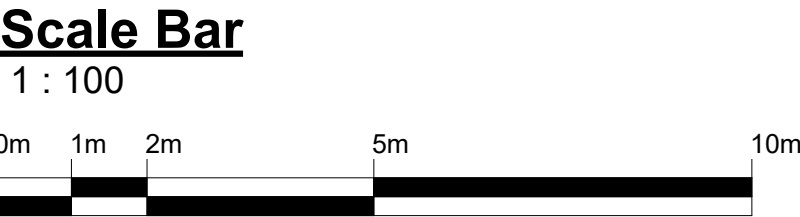

Revision	Date	Description
Pelham		
Clifton Place, 9 Fairham Brook Drive, Clifton, Nottingham, NG11 8PY T: 0115 773 6904 hello@pelham.co.uk www.pelham.co.uk		
STAGE	Planning	
PROJECT	Peggs Close Earl Shilton	
DRAWING TITLE	Plot 17 & 18 Floor Plans & Eles	
DRAWING NUMBER	2724/P 206	REVISION
SCALE	As indicated @ A2	DATE 01.09.25
DRAWN BY	BS	CHECKED BY MP
Do not scale this drawing. All dimensions must be checked and verified on site. This drawing is copyright and must not be used for any purpose other than that for which it is issued, without the consent of Pelham.		