


House Elevations

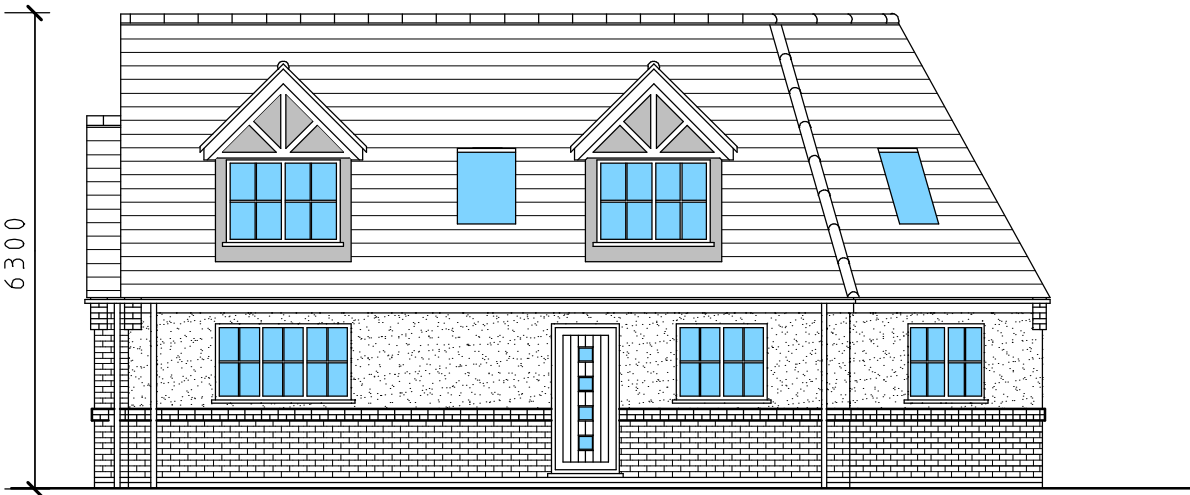

Front Elevation To
Convent Drive




Rear Elevation




Side Elevation To Garden



Side Elevation To No 1

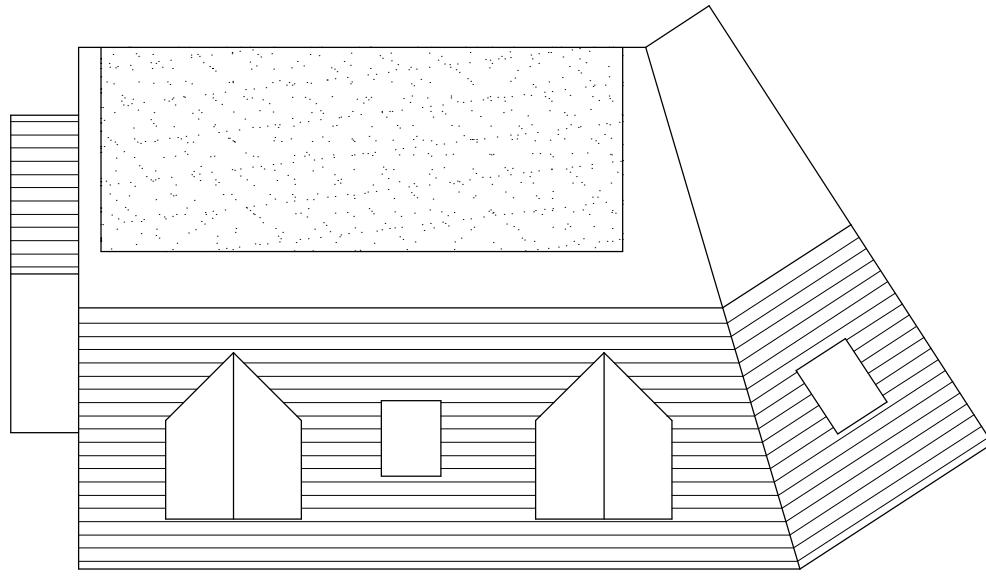


Roof Plan

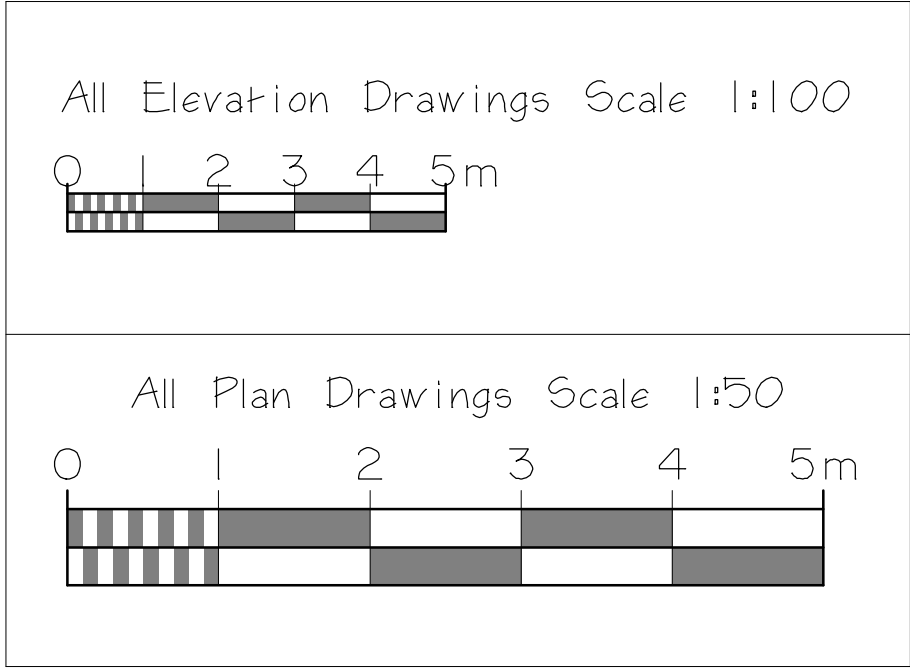


Scale Bars


Garage Elevations

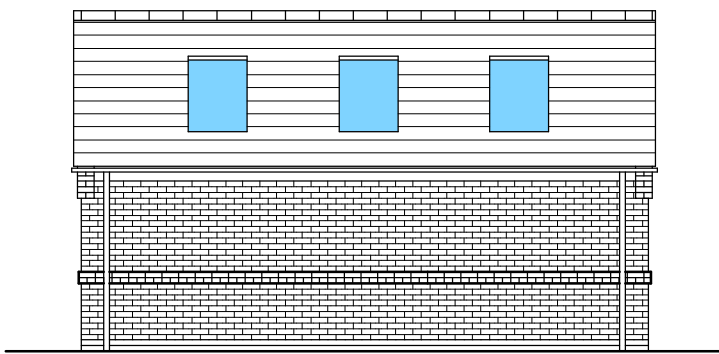

Side Elevation
On Arrow A

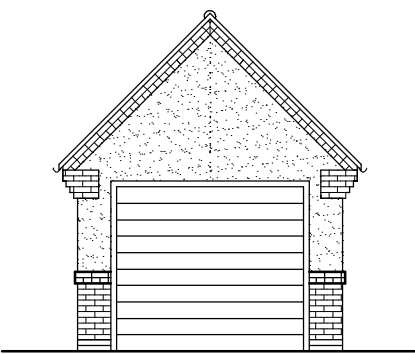


Front Elevation
On Arrow B

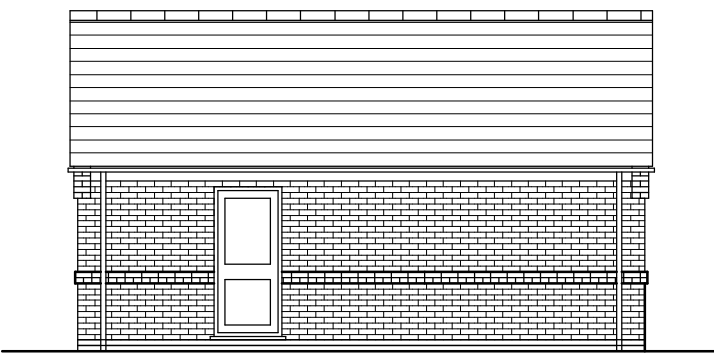


Side Elevation
On Arrow C



Rear Elevation
On Arrow D

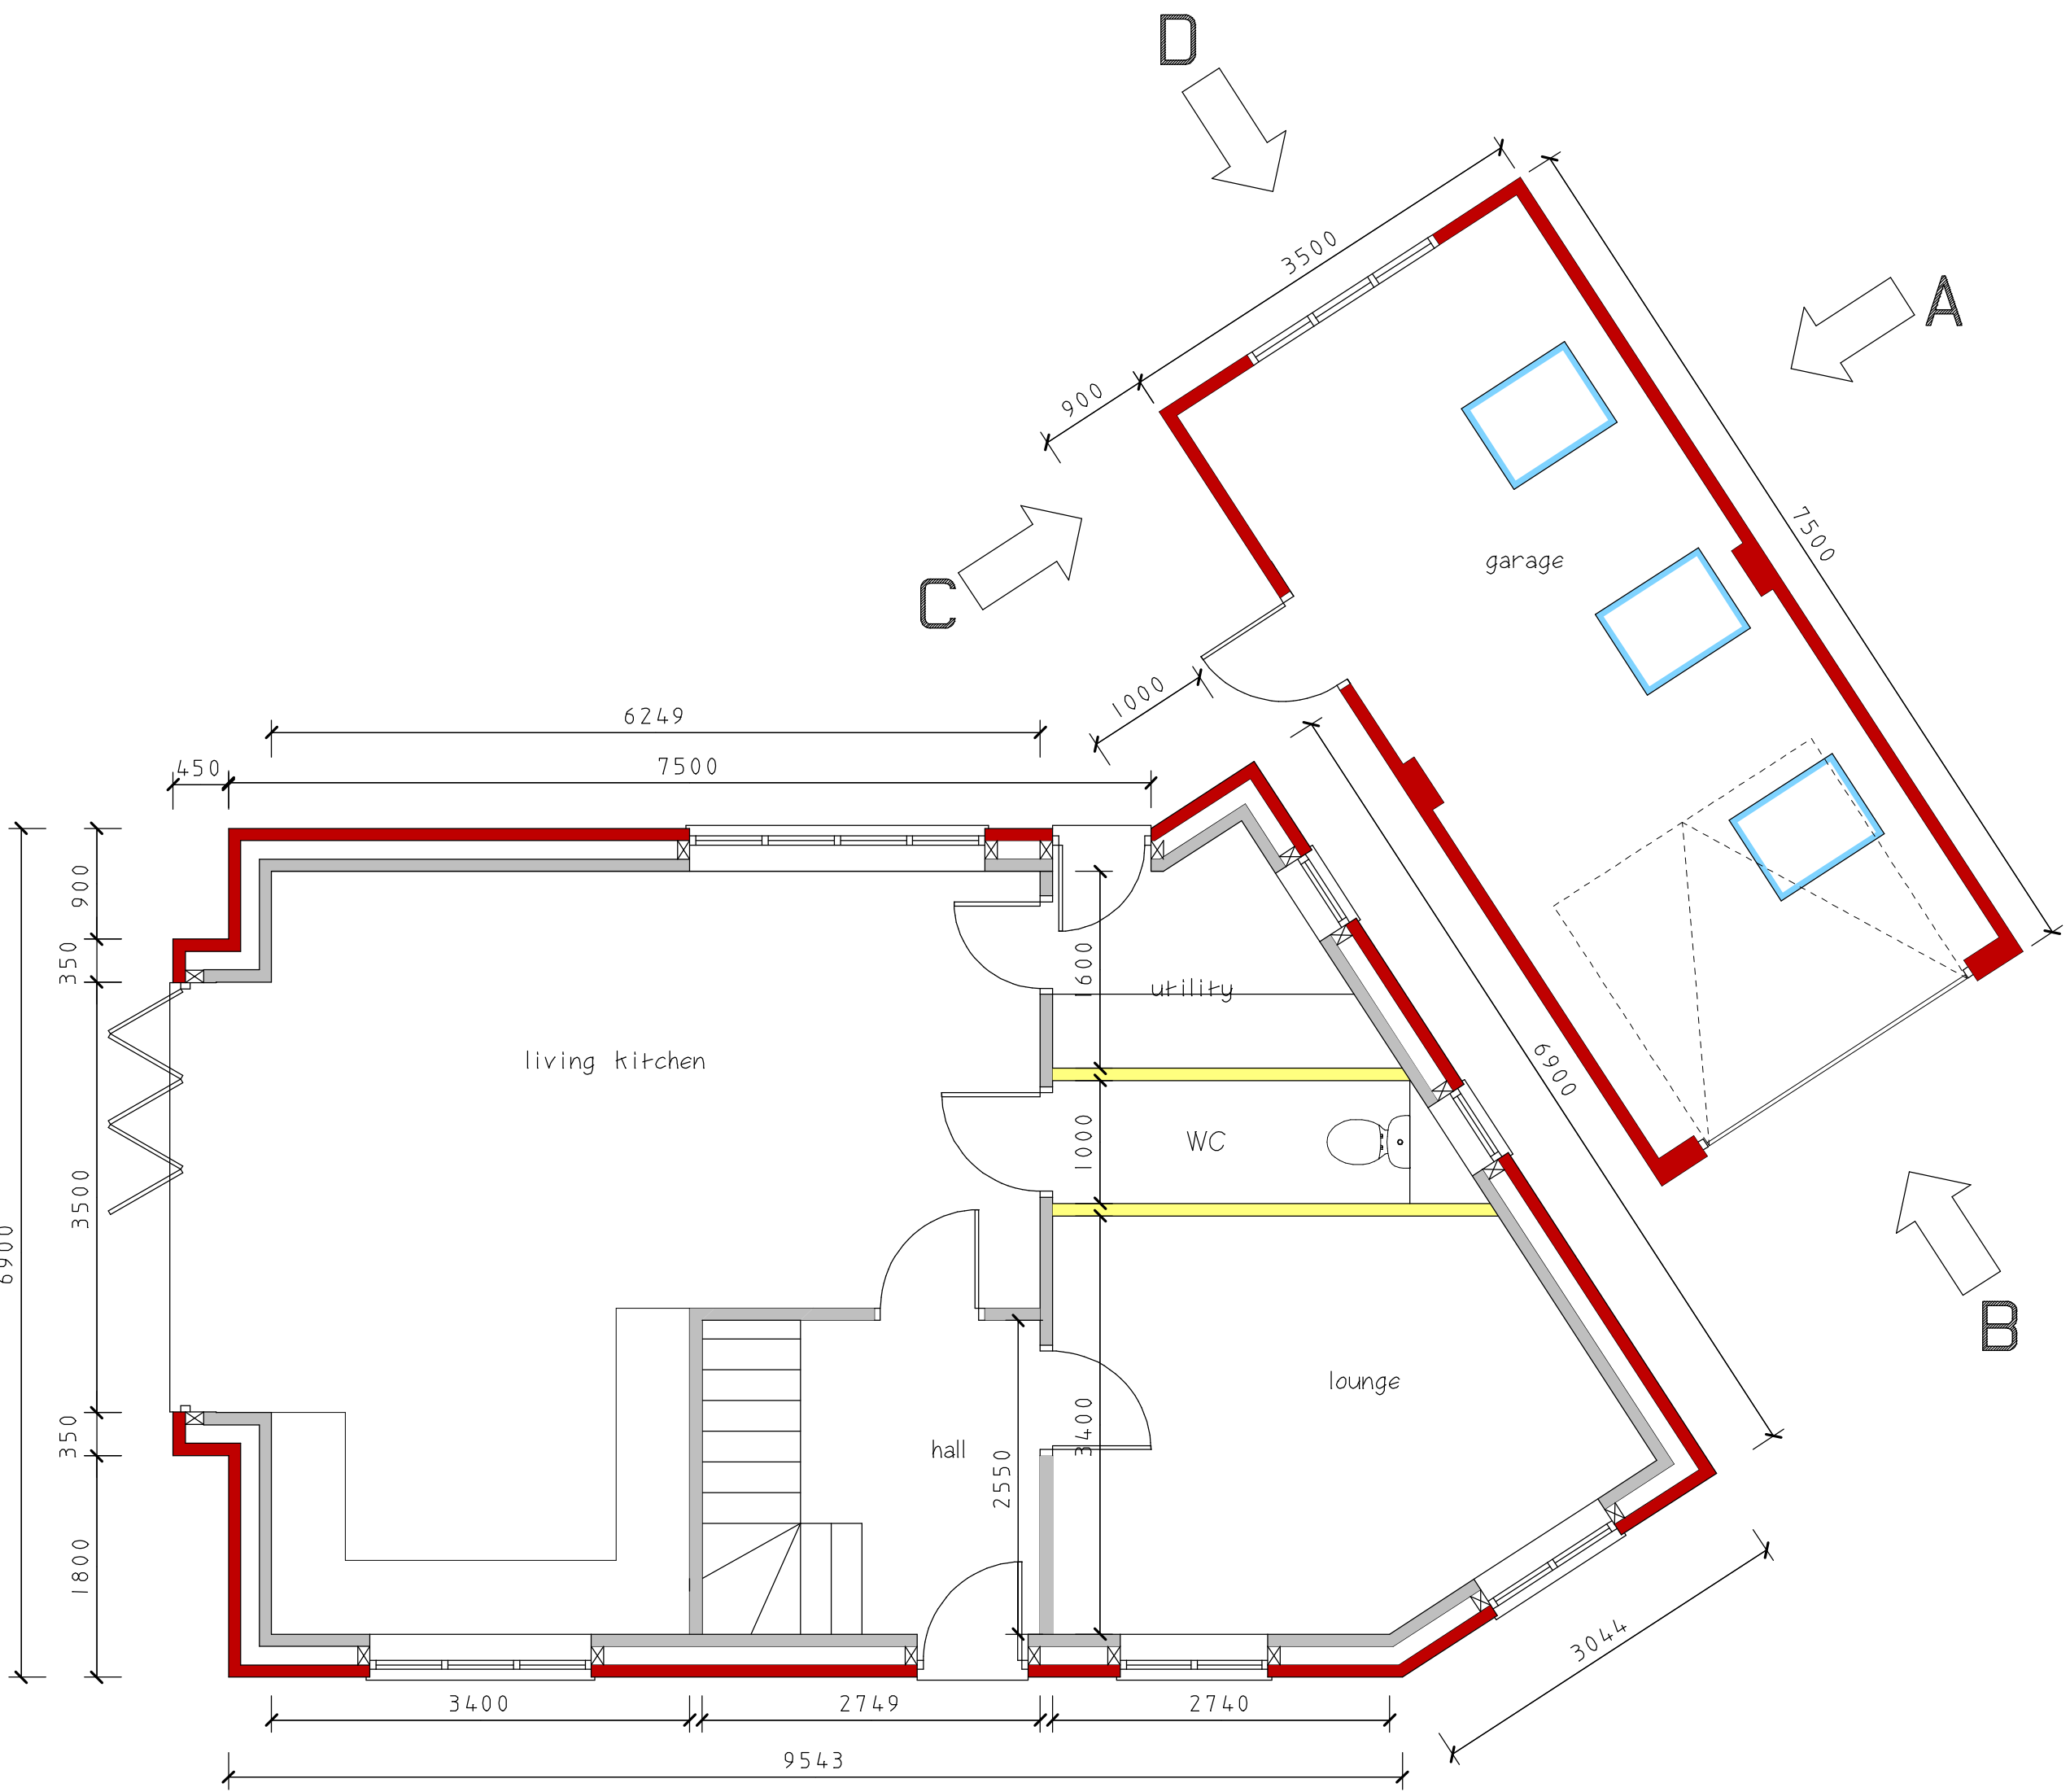

Ground Floor Plan

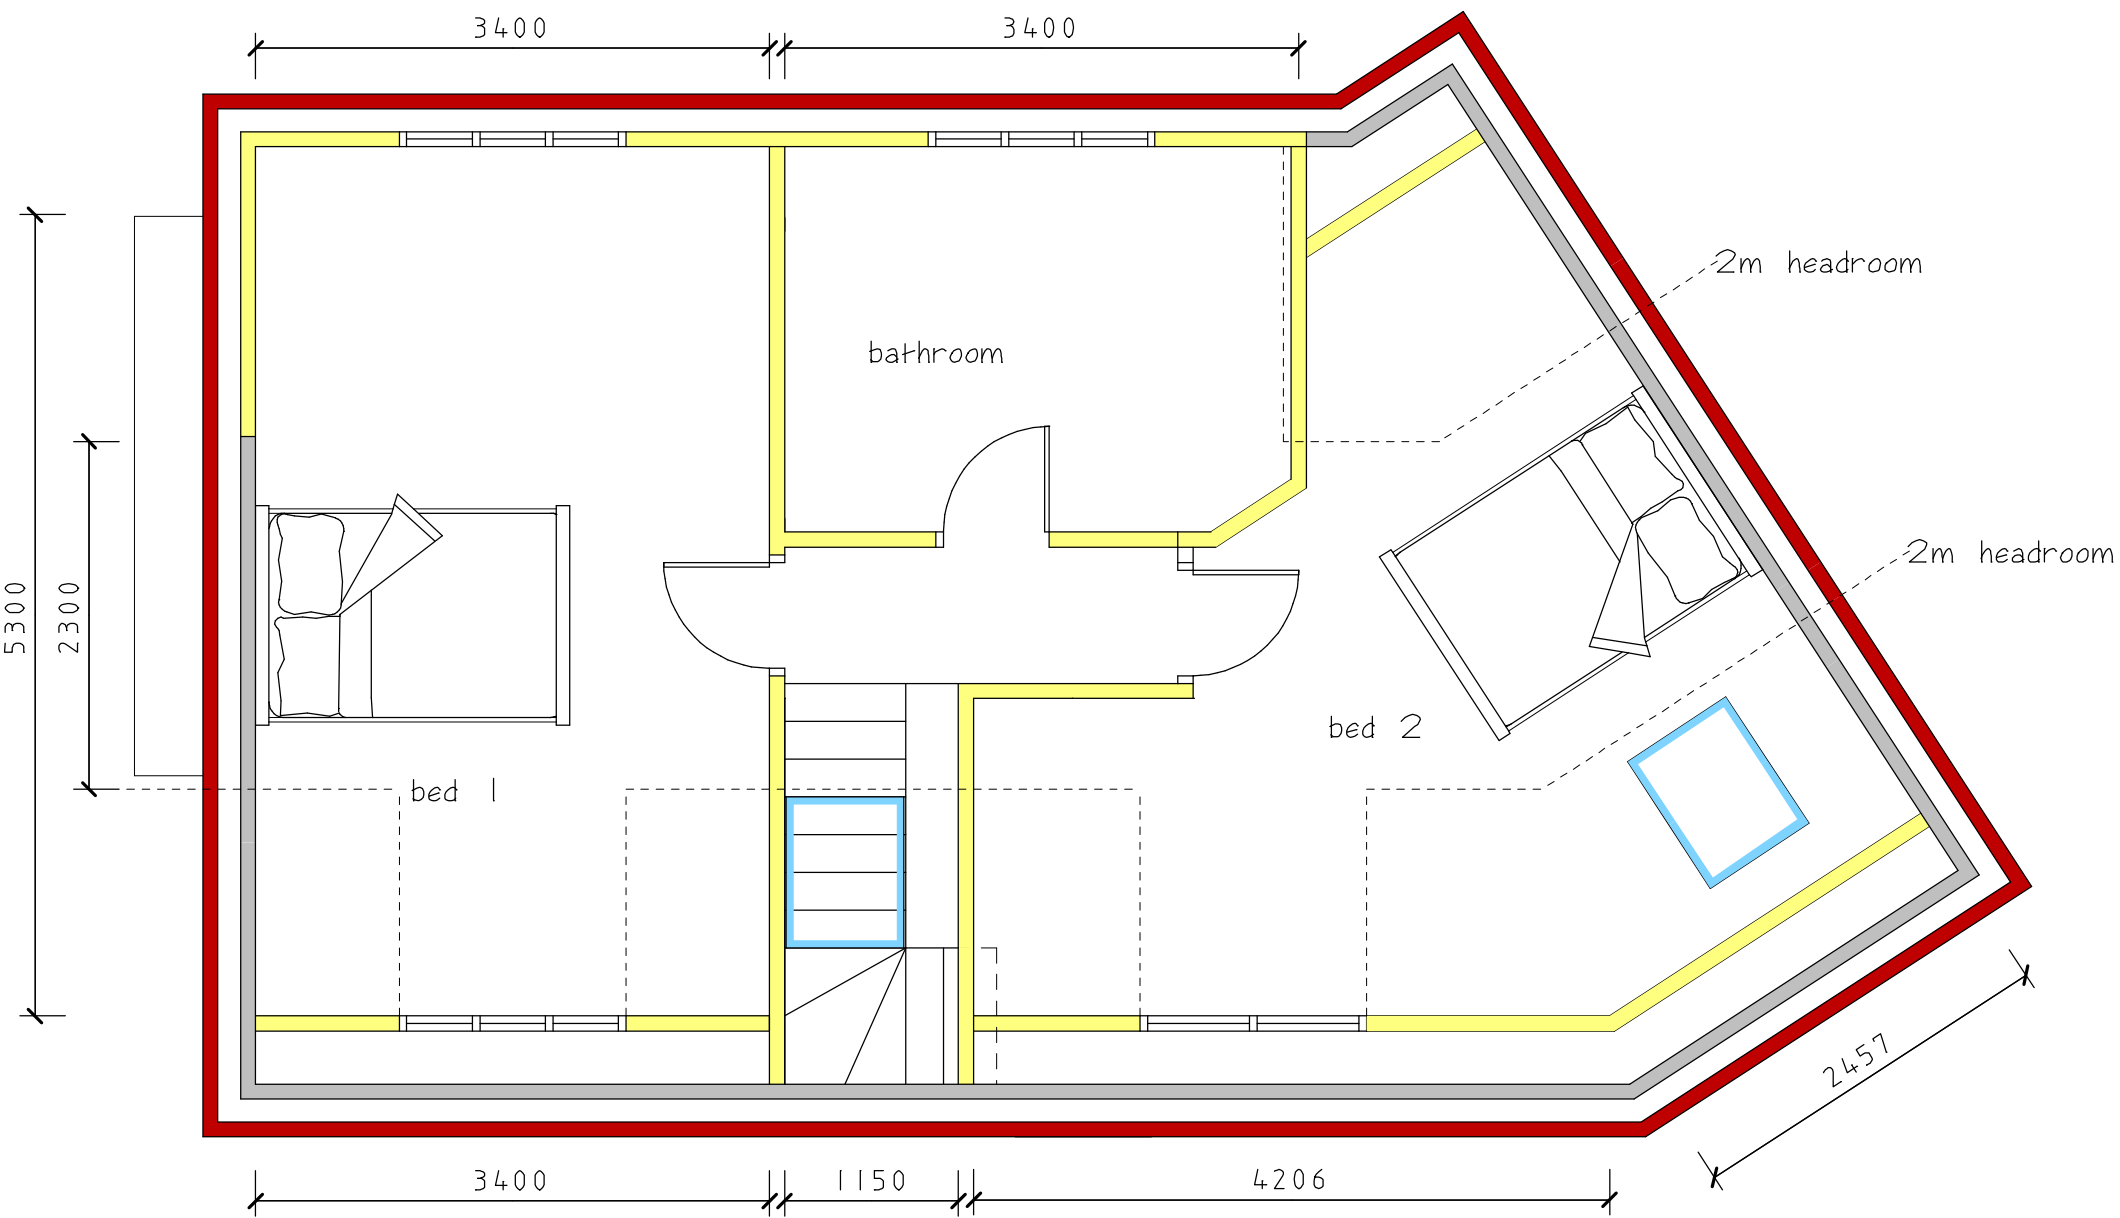

First Floor Plan

AMENDED PLAN

REV-A 24/7/2024

Remove Two Pitched Rear Dormers
And Replace With One Larger Flat
Roof Dormer.

Note:
All Other Aspects Of The Plan
Are Unchanged

CLIENT
Paul Cheater

JOB TITLE
**Land To The Rear Of
Convent Lodge
Convent Drive
Stoke Golding
Nuneaton
CV13 6JF**

DRAWING TITLE
**Proposed
2 Bedroom Bungalow
And Garage**

SCALE 1:50 & 1:100	SHEET A1	DATE Feb 2024	DRAWN BY A Moore
-----------------------	-------------	------------------	---------------------

ANDREW MOORE
ARCHITECTURAL SERVICES
Tel: 07973397765
Email: andrewmoore@workmail.com

DRG NO 1643 REV-A	SHEET NO 1
-----------------------------	----------------------