



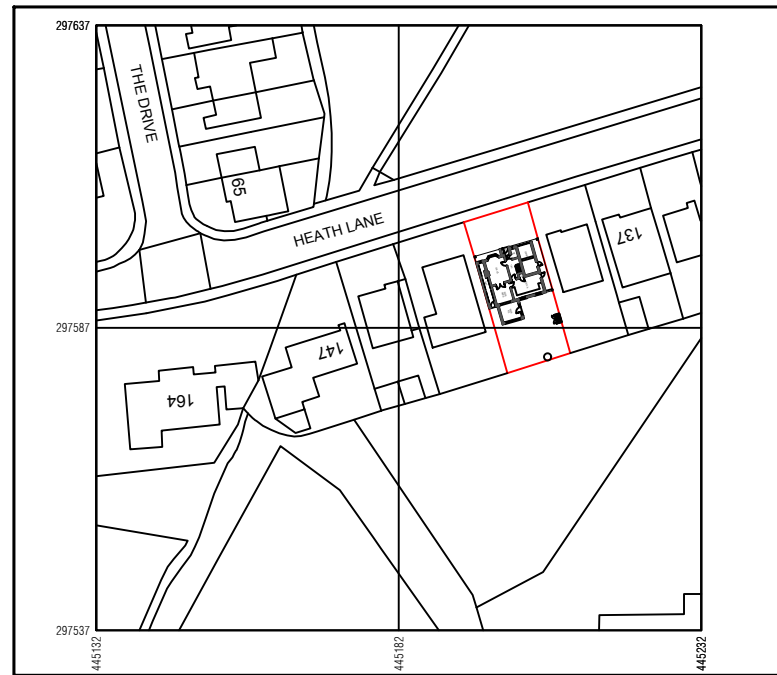

EXISTING BLOCK PLAN SCALE 1:1250

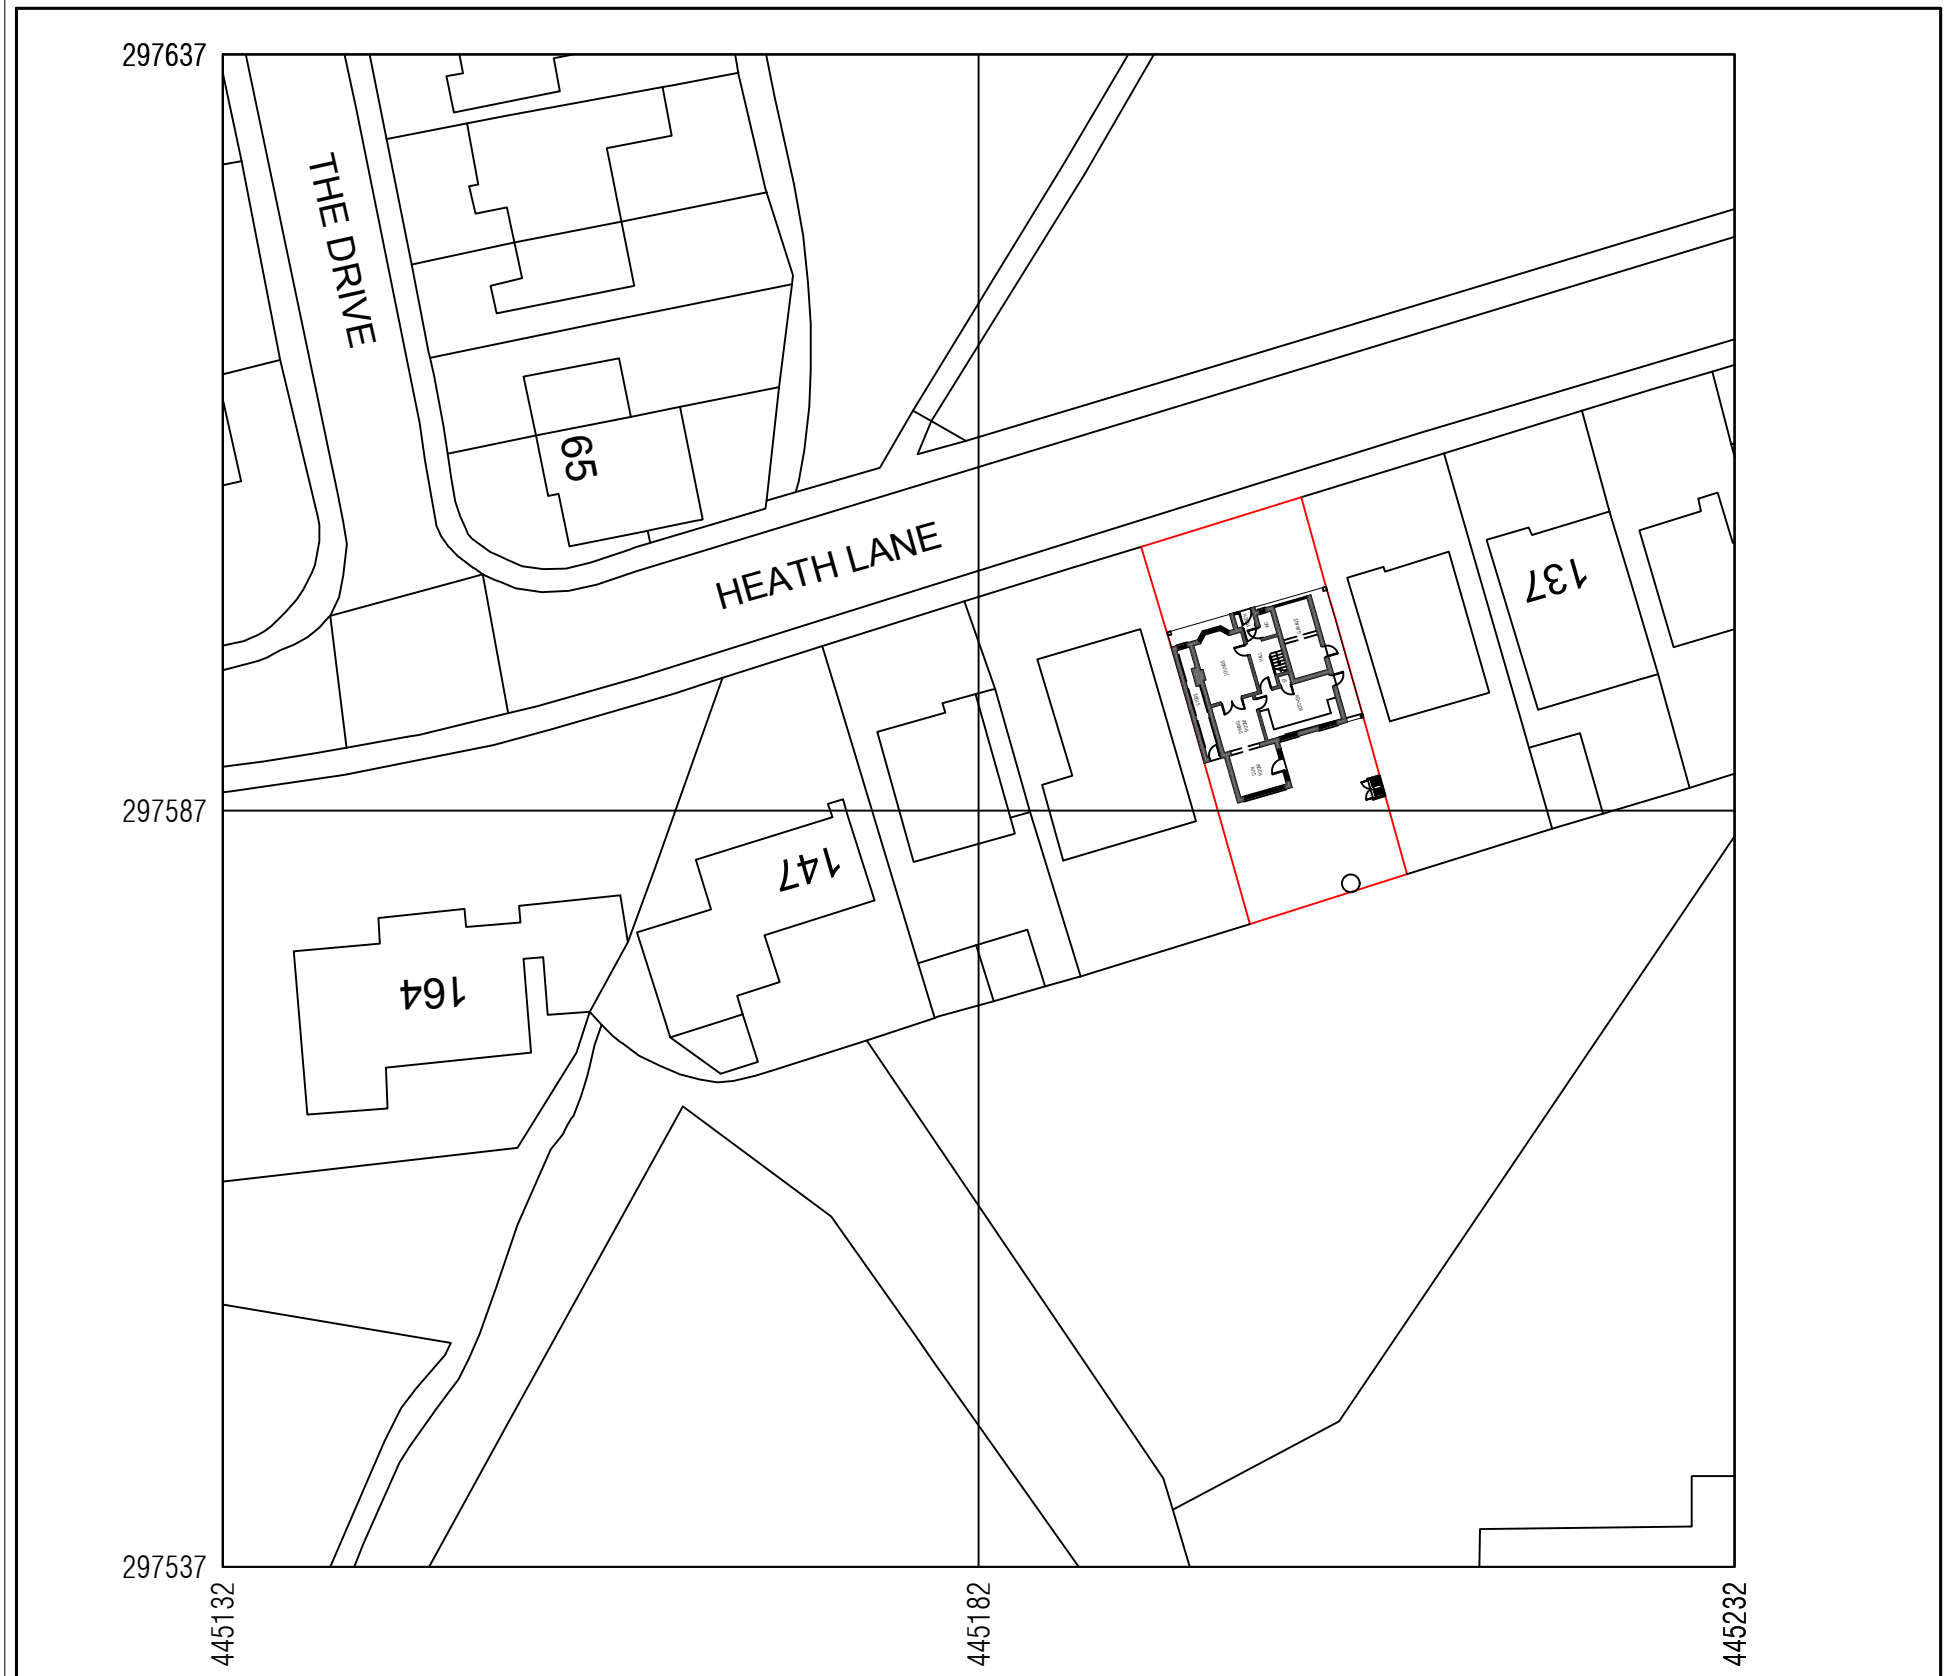

EXISTING BLOCK PLAN SCALE 1:500

13 Architectural
Consultants Ltd


Urban Design
Town Planning Consultants
Building Surveyors
Architecture
Property Development
Cost Consultants
Party Wall Surveyors

A3




8 COPLOW AVENUE LEICESTER LE5 5WA
13DRAWINGS@GMAIL.COM 07412502035

PROJECT MR ZUNAID AKBAR ANWAR 141 HEATH LANE LEICESTER LEICS	SCALE AS ANOTATED	DRAWN FO	CHECKED FO
	DATE 26-06-2025	STATUS PLANNING	
	DRAWING No. 001	REVISION	

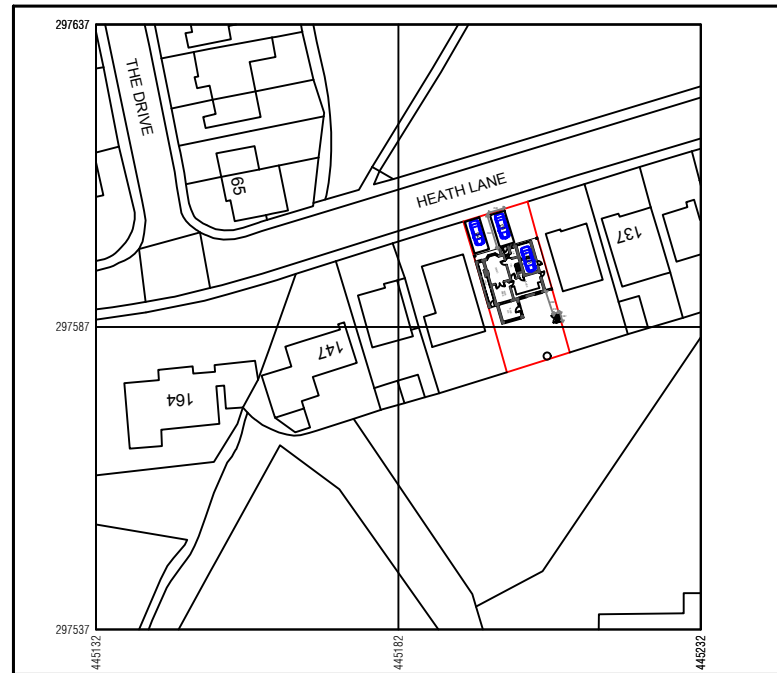

PROPOSED BLOCK PLAN SCALE 1:1250

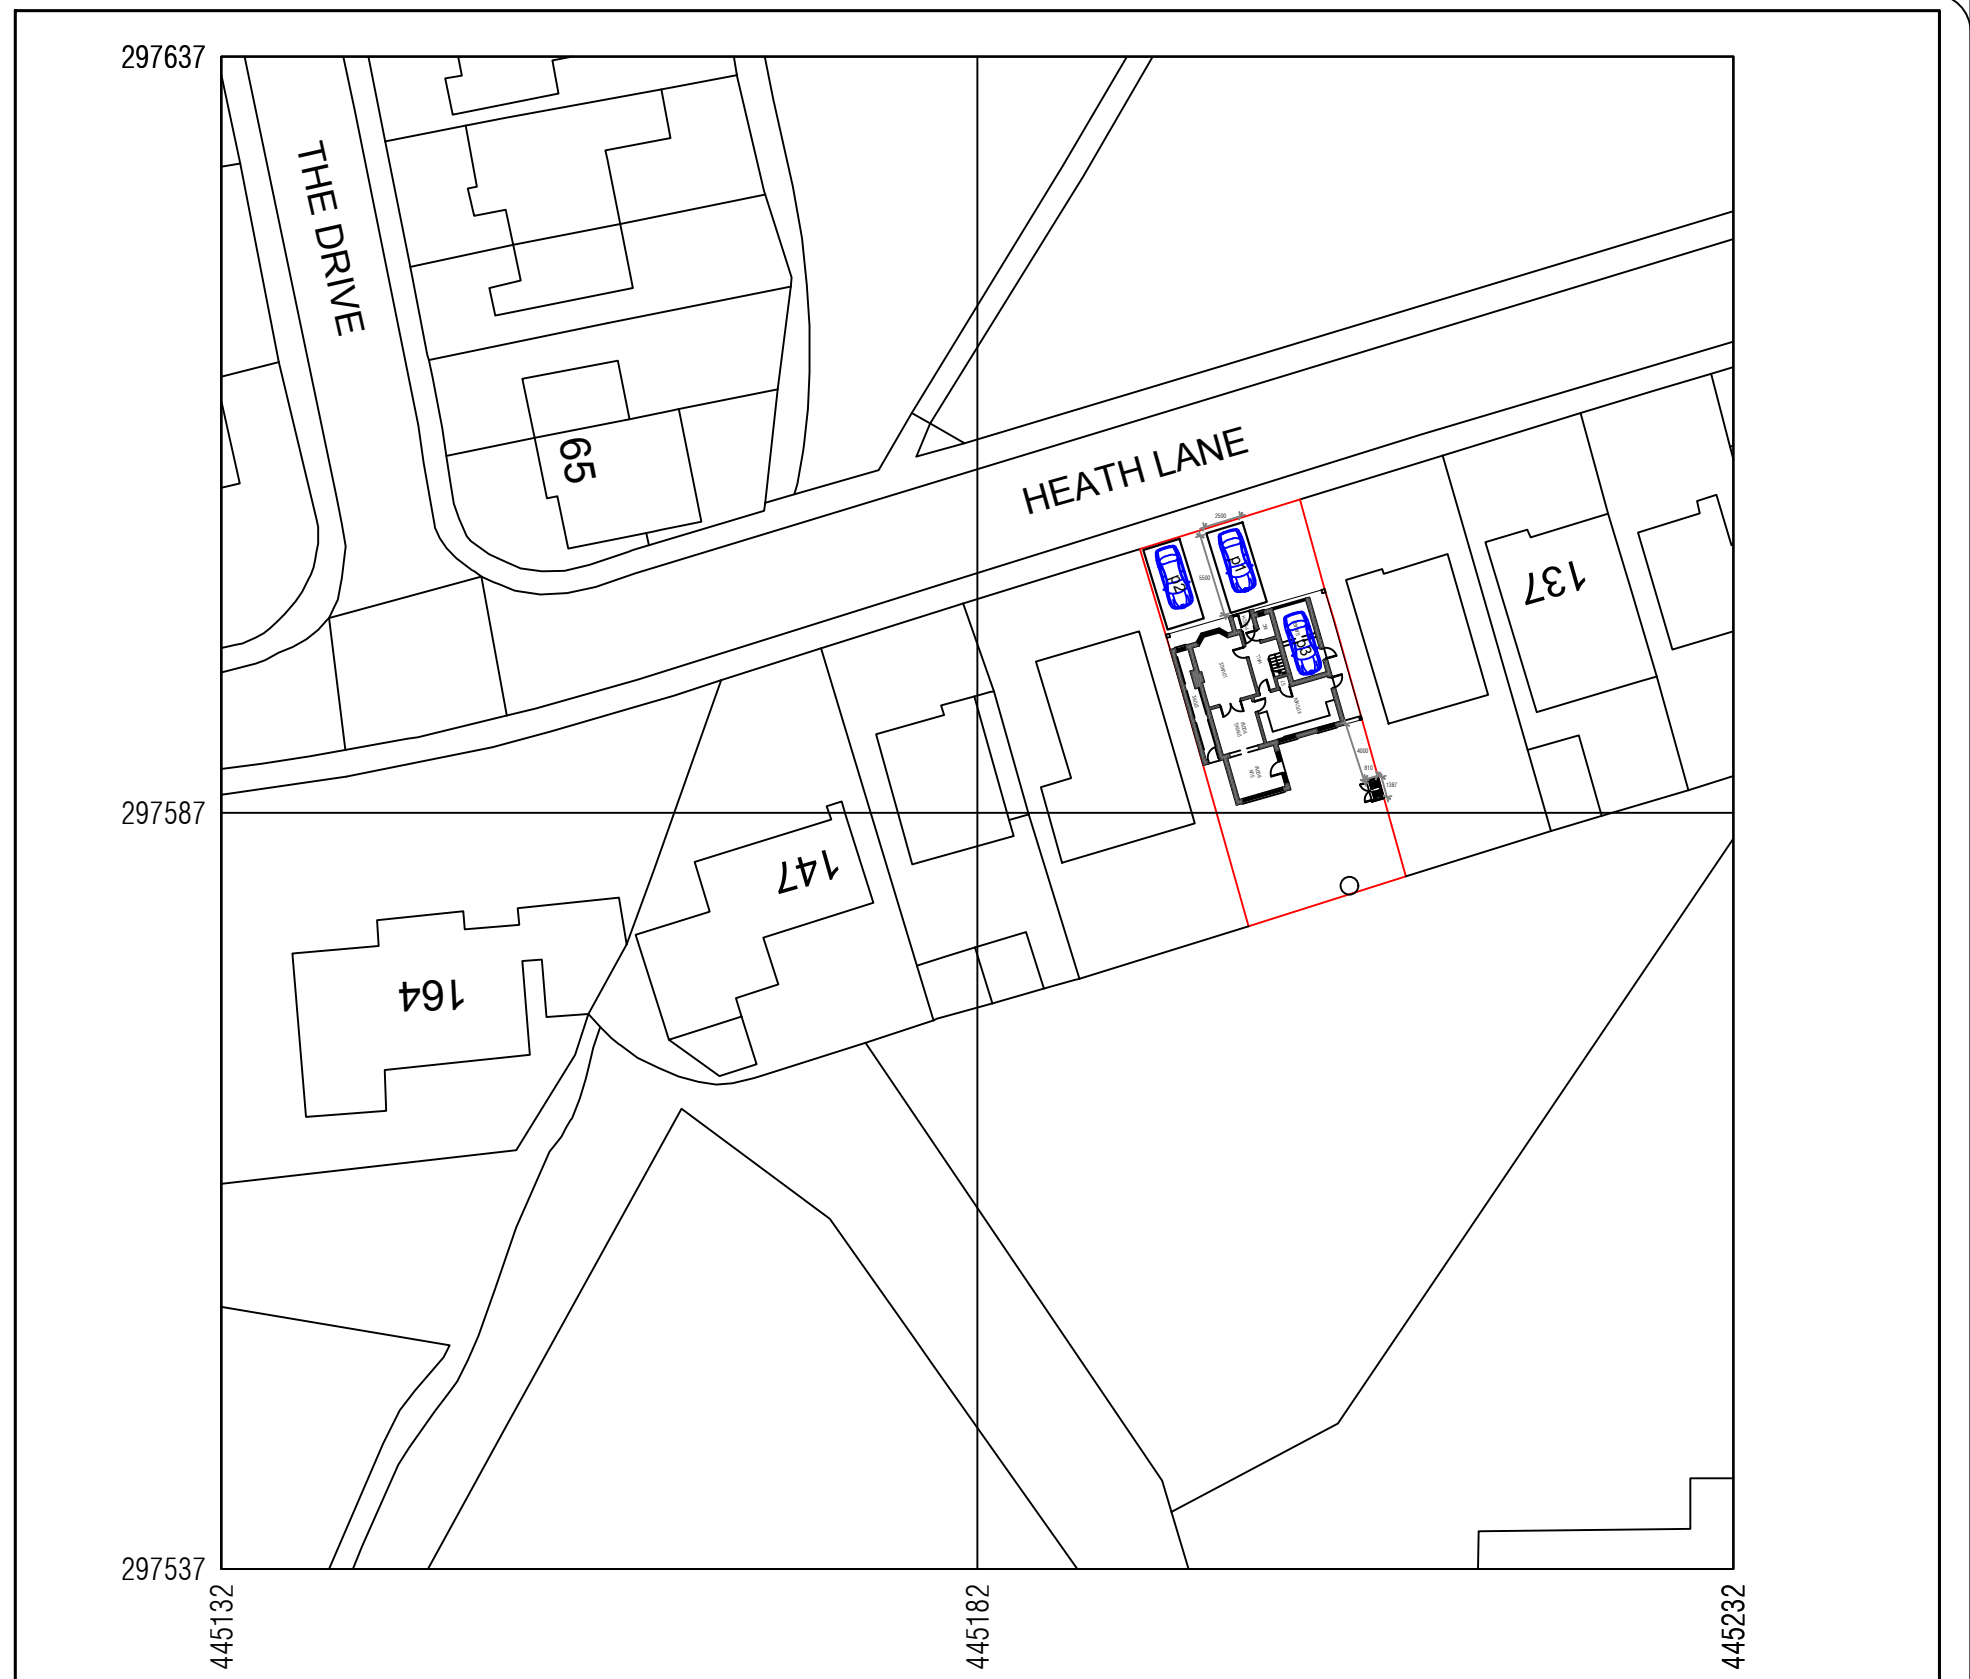


PROPOSED BLOCK PLAN SCALE 1:500




PROJECT MR ZUNAID AKBAR ANWAR 141 HEATH LANE LEICESTER LEICS	SCALE AS ANOTATED	DRAWN FO	CHECKED FO
	DATE 26-06-2025	STATUS PLANNING	
	DRAWING No. 002	REVISION	




LINEAR SCALE 1:100

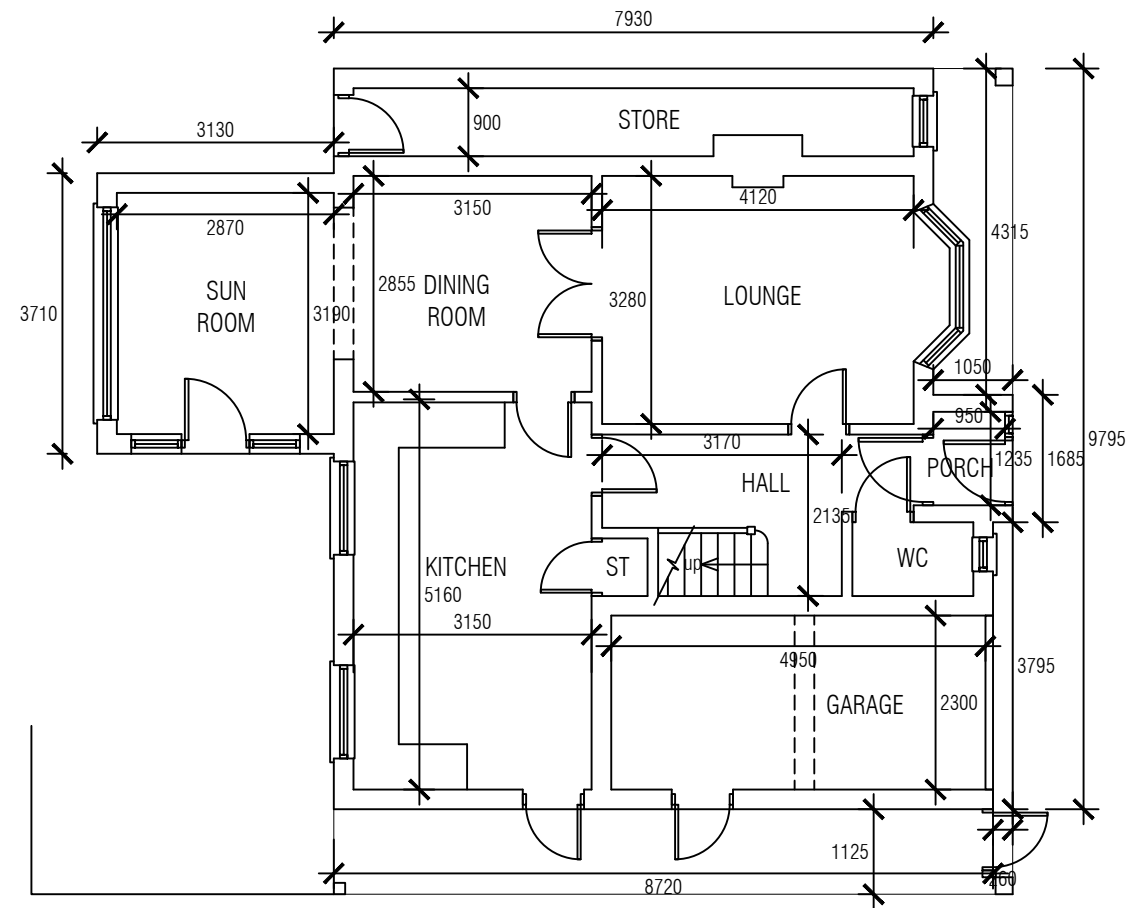


EXISTING GROUND FLOOR PLAN
SCALE 1:100

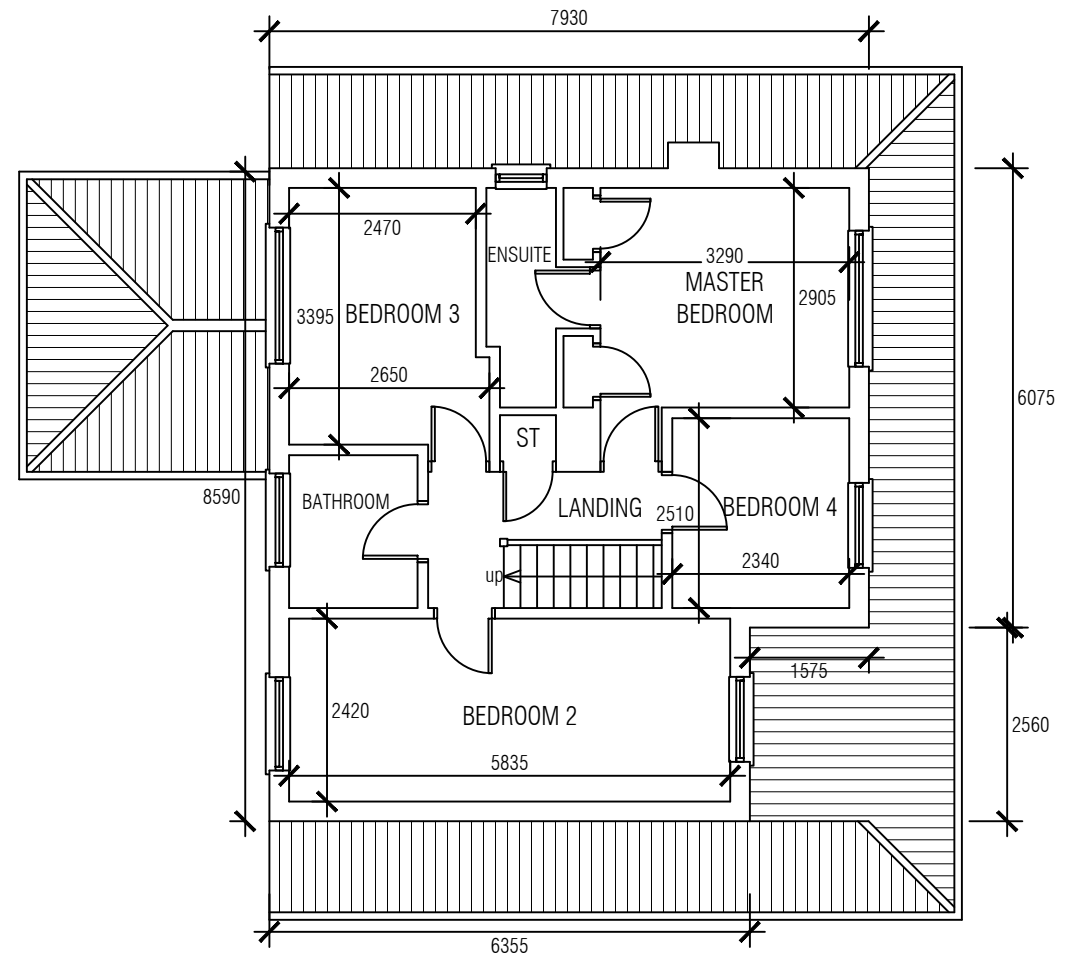


EXISTING FIRST FLOOR PLAN
SCALE 1:100

 


LINEAR SCALE 1:100

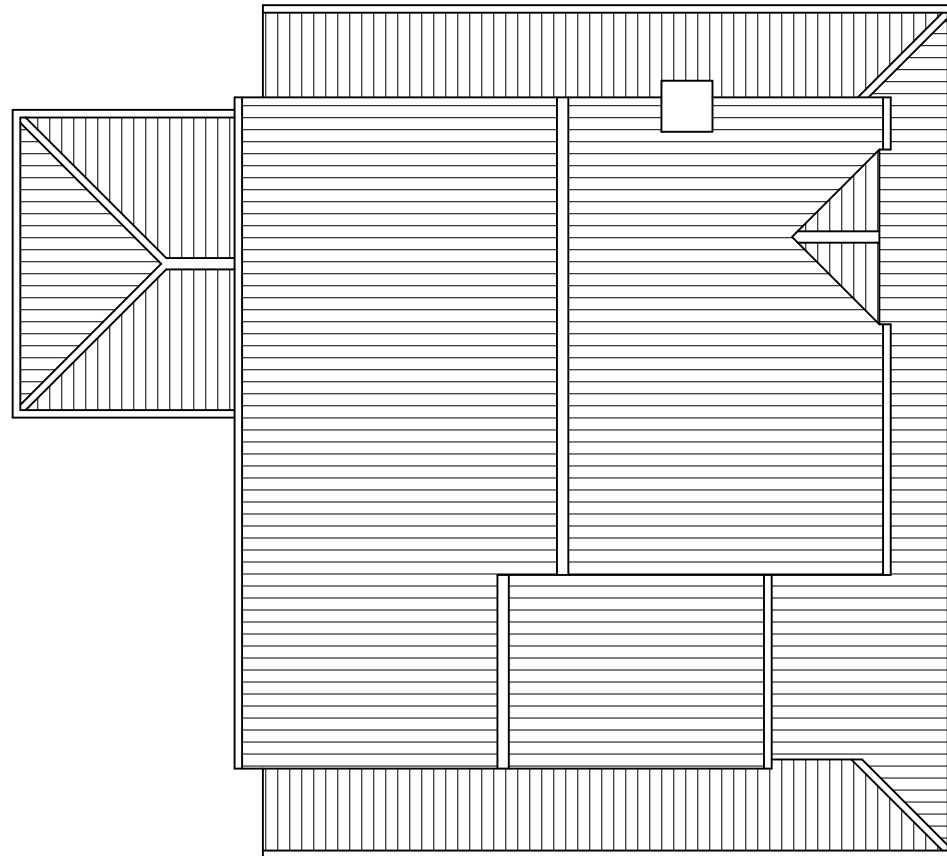

EXISTING ROOF PLAN
SCALE 1:100

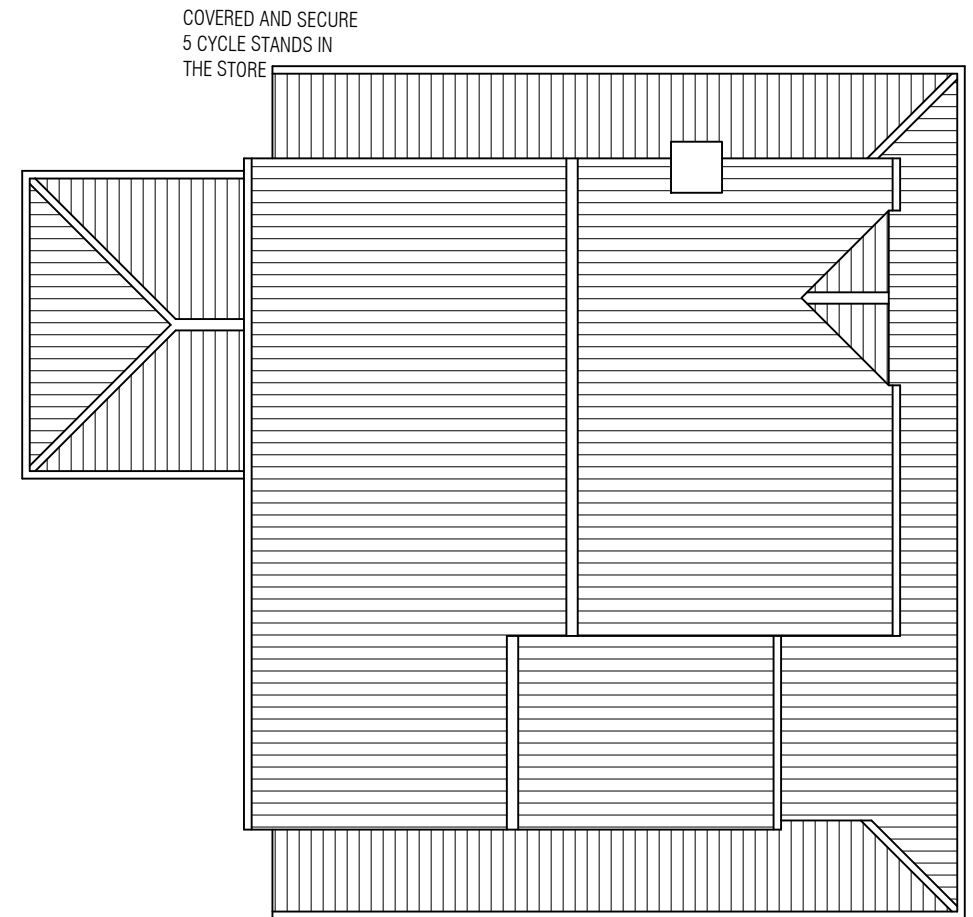


PROPOSED ROOF PLAN
SCALE 1:100

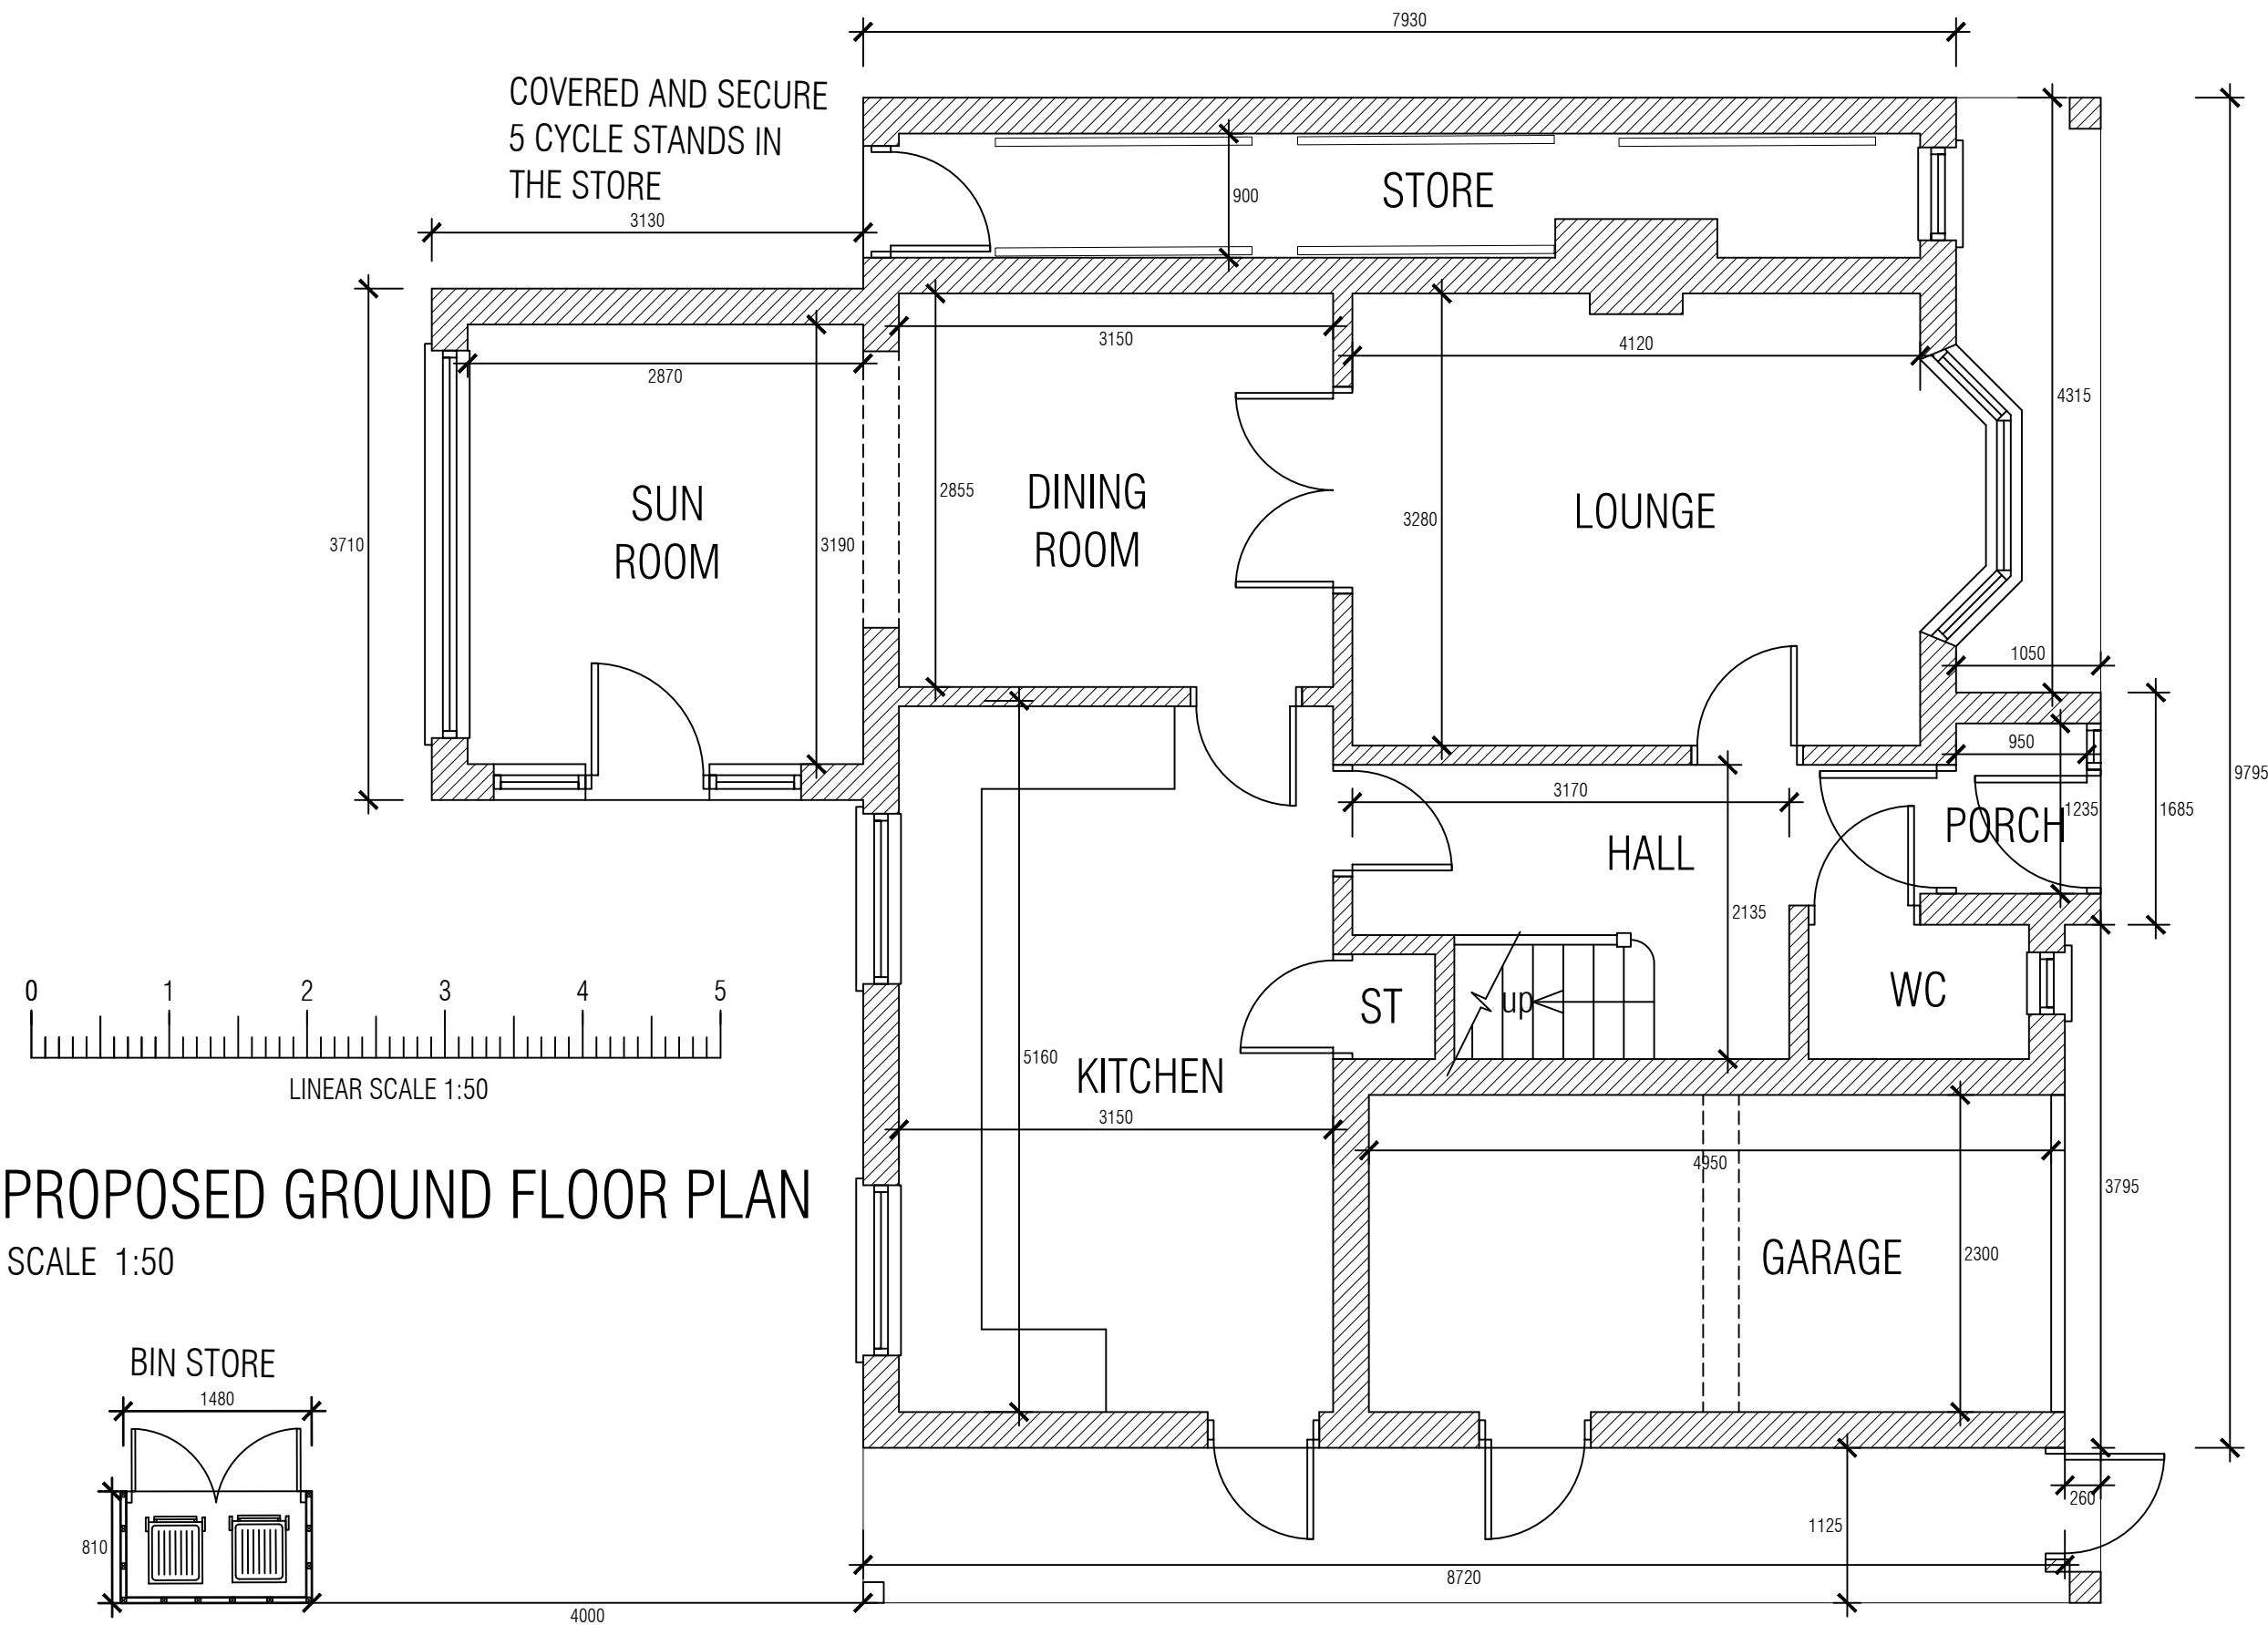

PROPOSED GROUND FLOOR PLAN
SCALE 1:50



COVERED AND SECURE
5 CYCLE STANDS IN
THE STORE

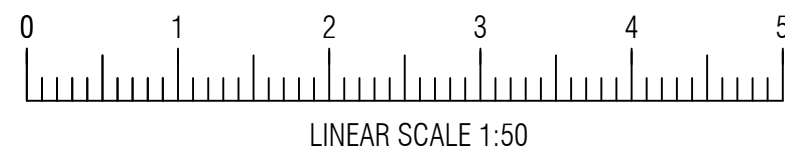

PROPOSED FIRST FLOOR PLAN

SCALE 1:50

BIN STORE

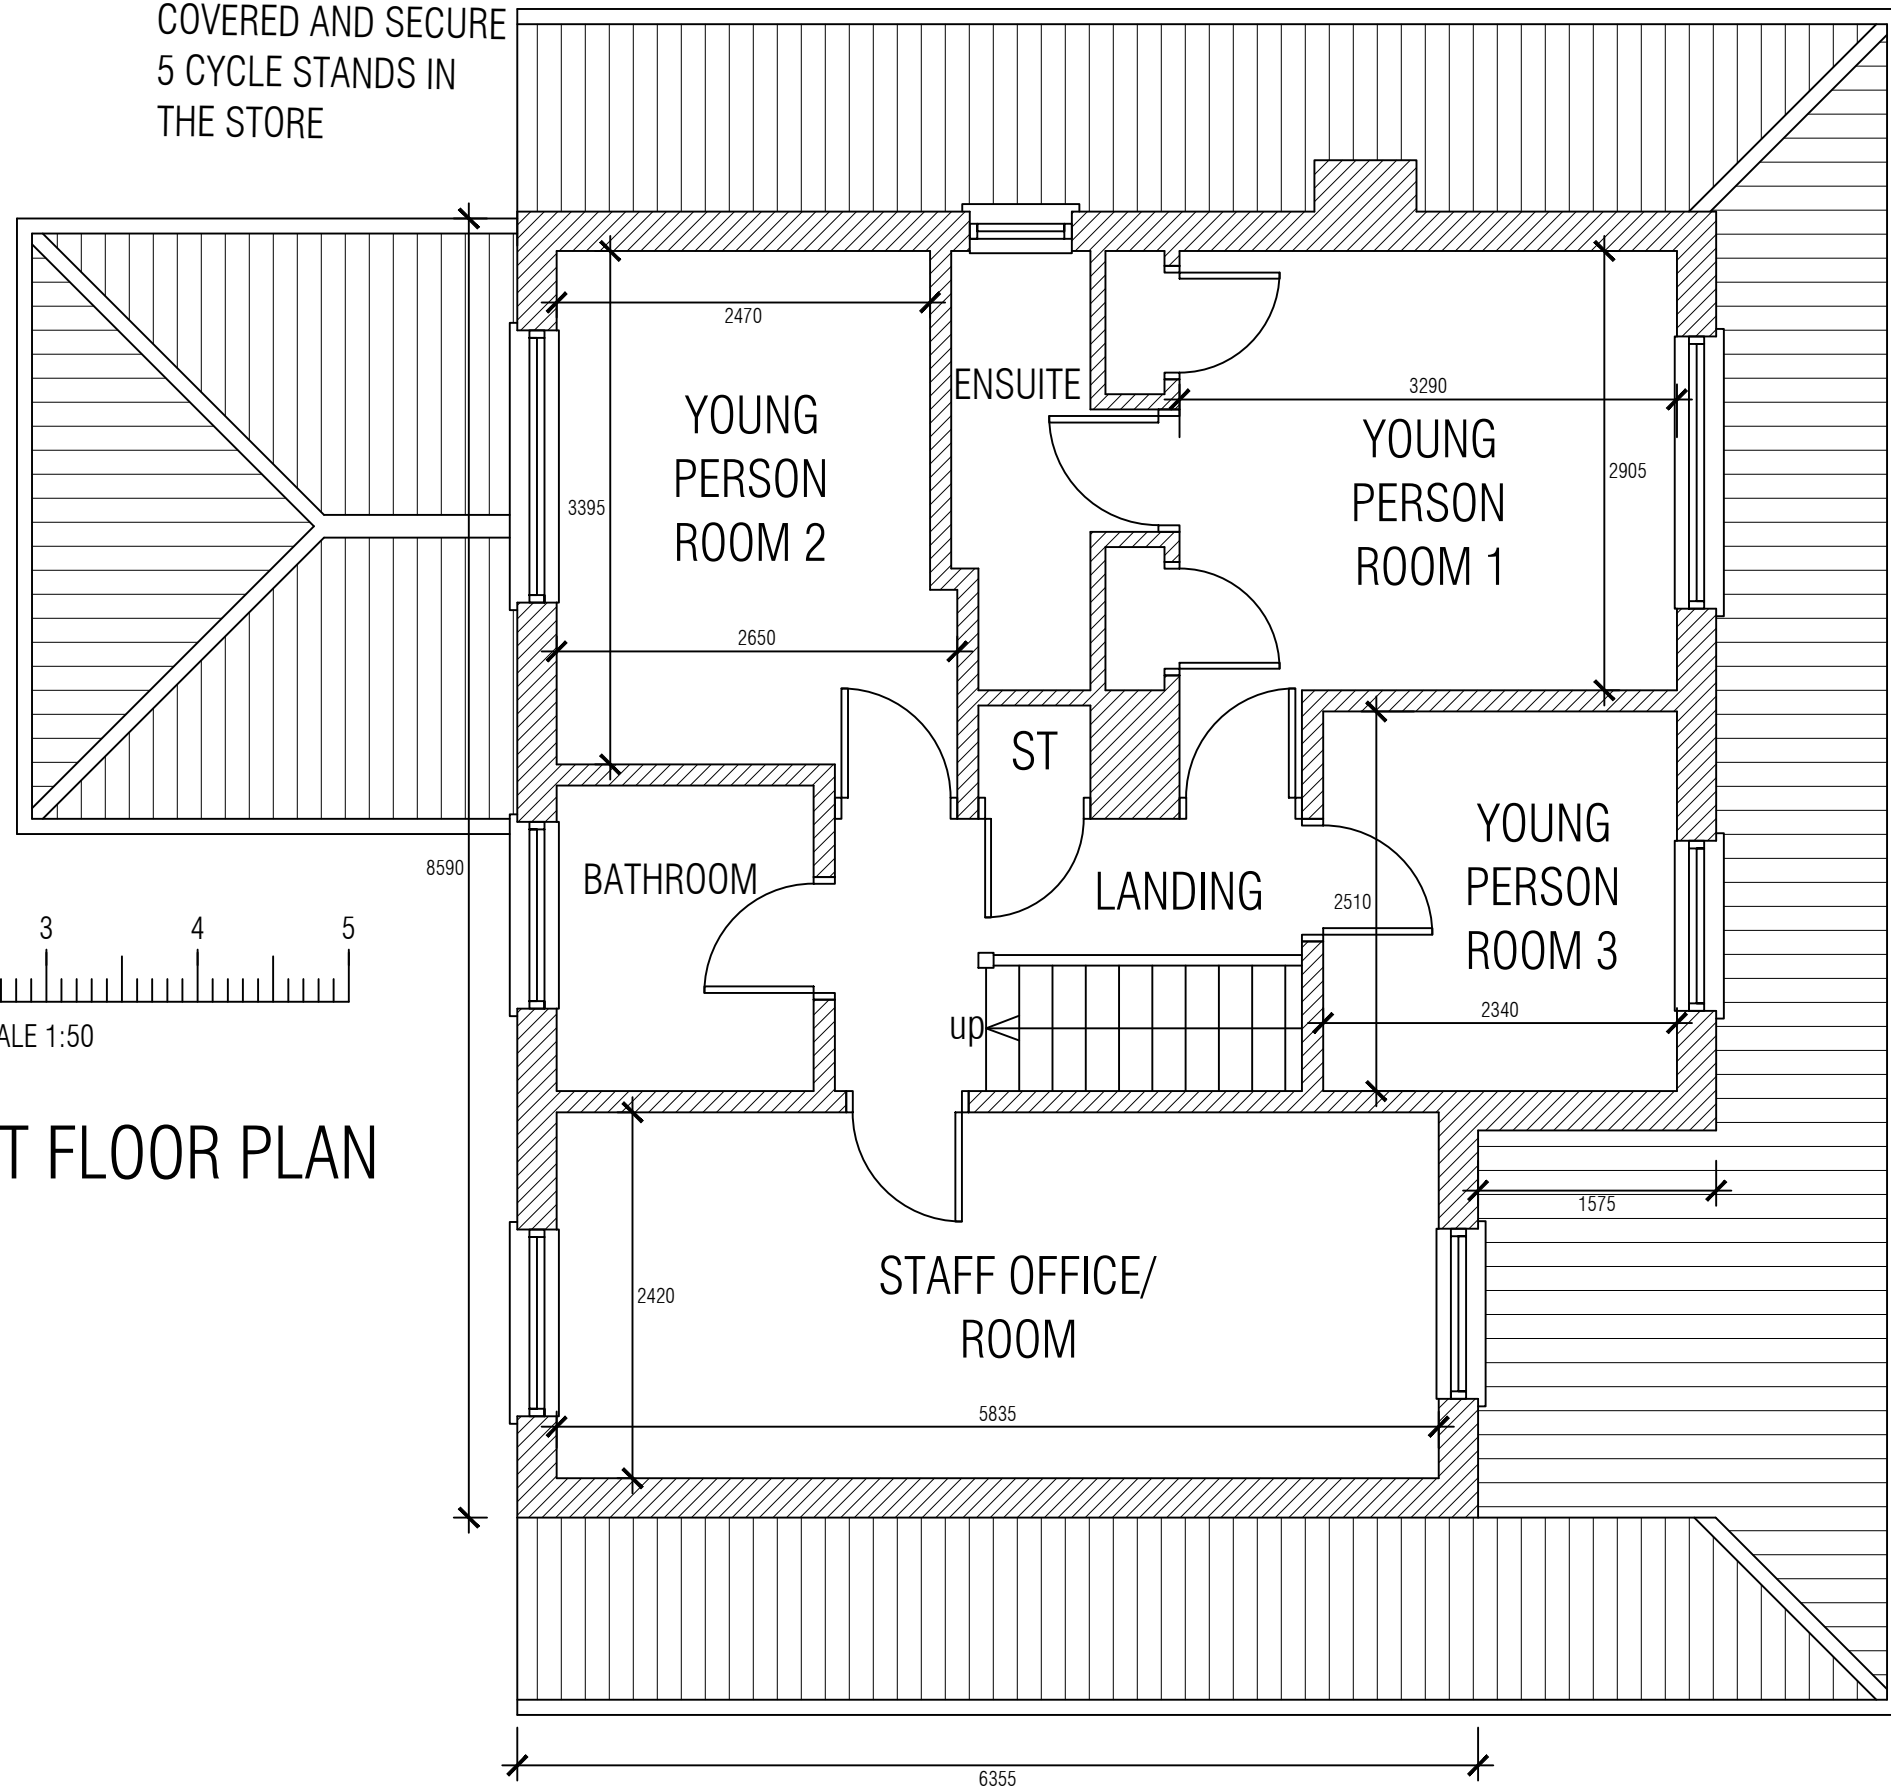 

6075

2560


6355

A3

PROJECT MR ZUNAID AKBAR ANWAR 141 HEATH LANE LEICESTER LEICS	SCALE AS ANOTATED	DRAWN FO	CHECKED FO
	DATE 26-06-2025	STATUS PLANNING	
	DRAWING No. 006		REVISION




EXISTING FRONT ELEVATION
SCALE 1:100

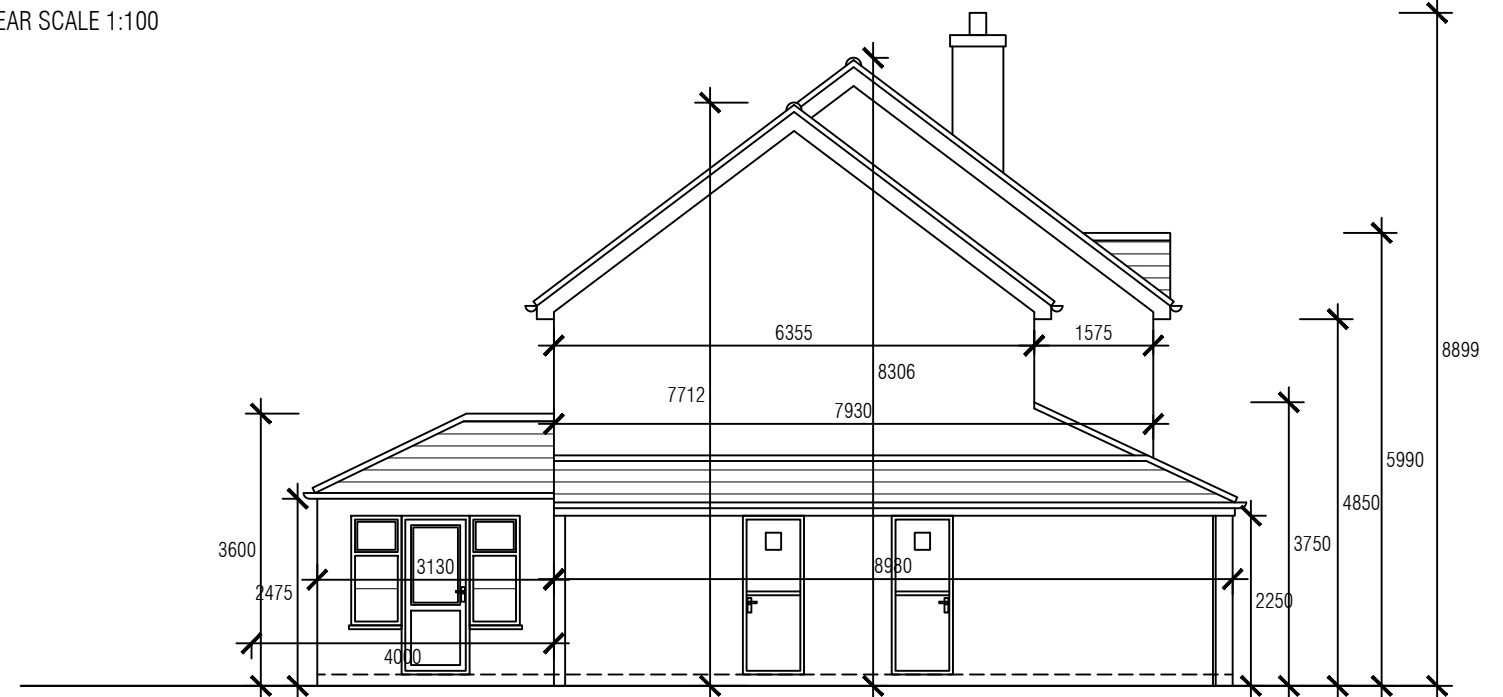

EXISTING SIDE ELEVATION
SCALE 1:100




PROPOSED FRONT ELEVATION
SCALE 1:100

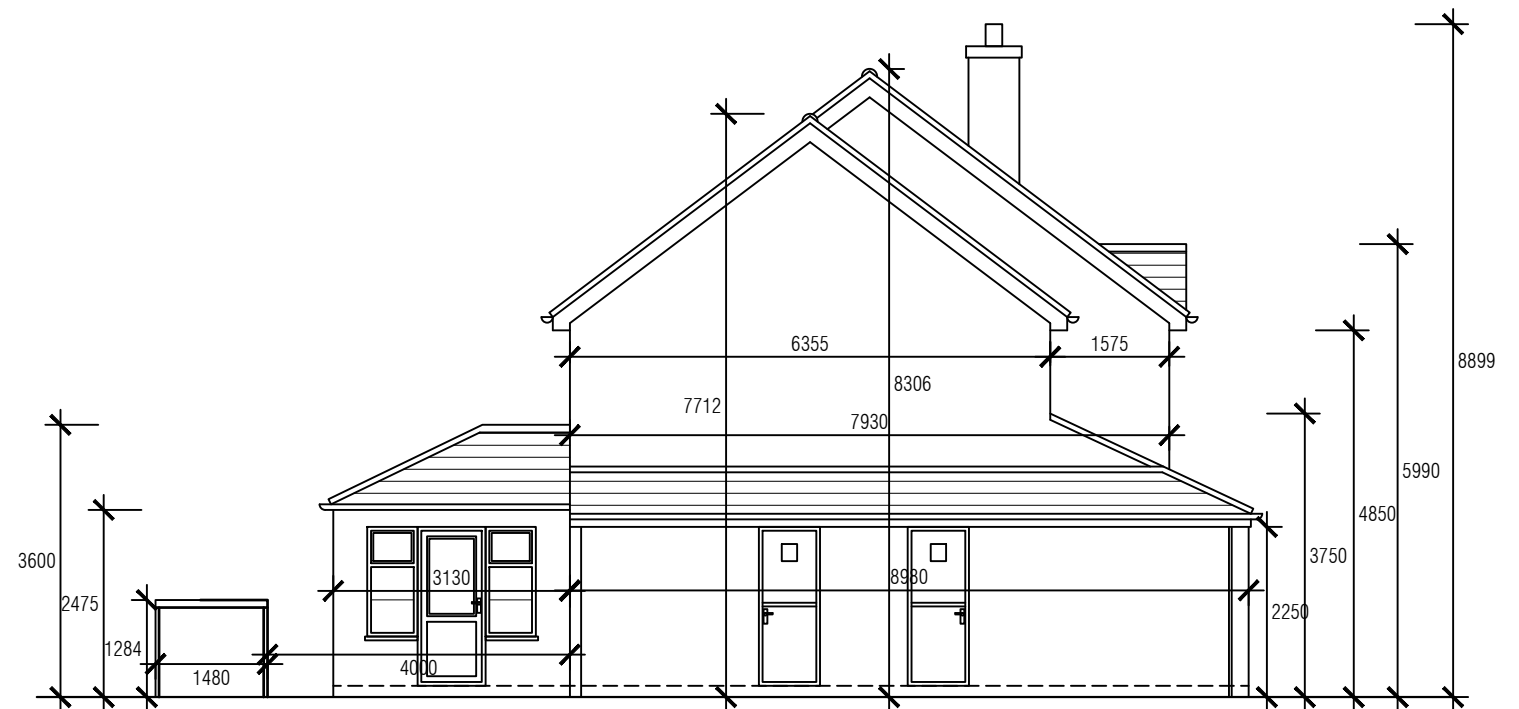


PROPOSED SIDE ELEVATION
SCALE 1:100




EXISTING REAR ELEVATION
SCALE 1:100

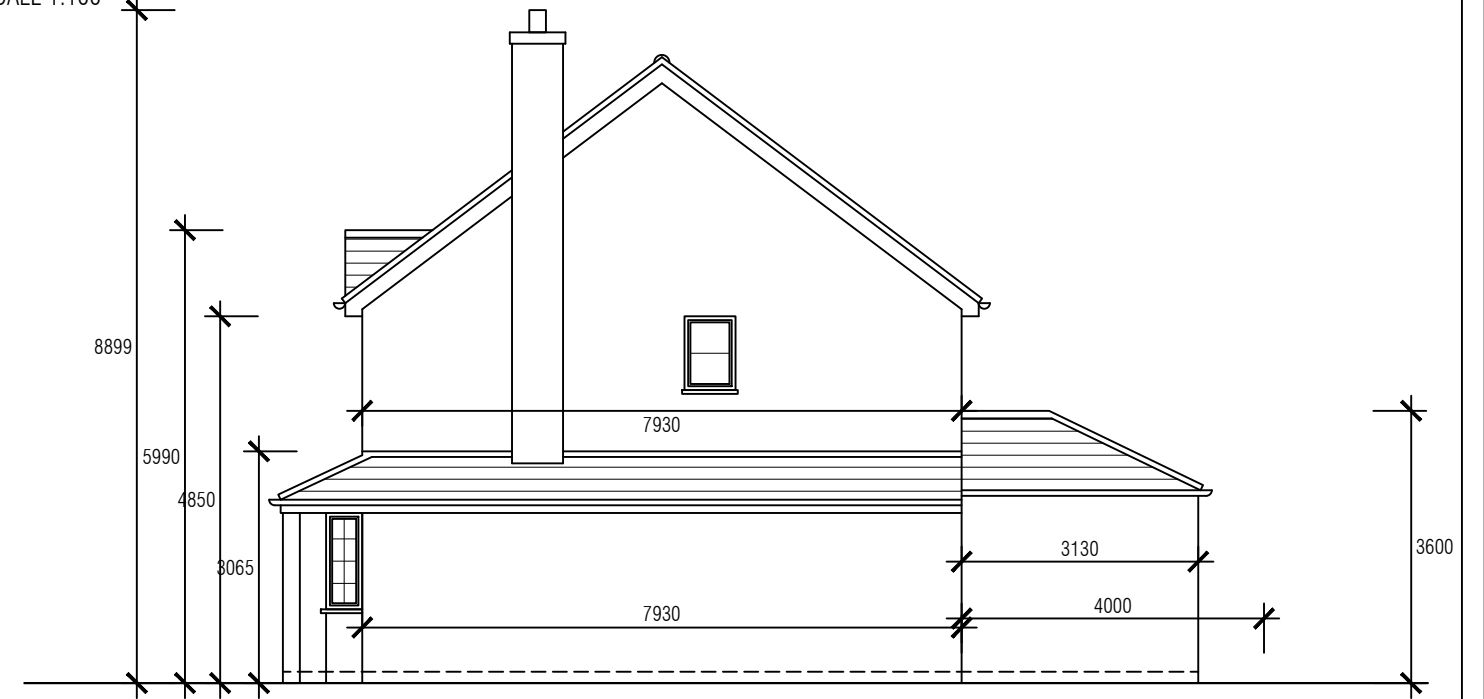



EXISTING SIDE ELEVATION / SECTION A'A
SCALE 1:100

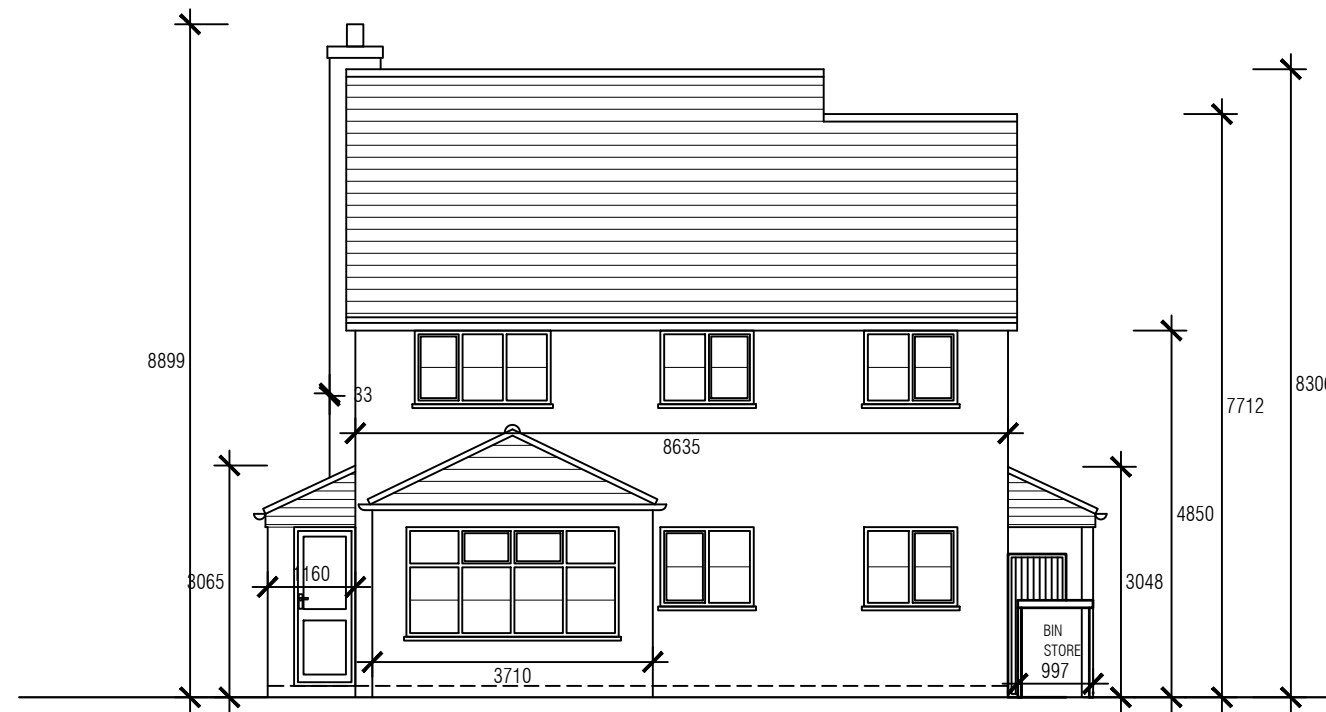


PROPOSED REAR ELEVATION
SCALE 1:100

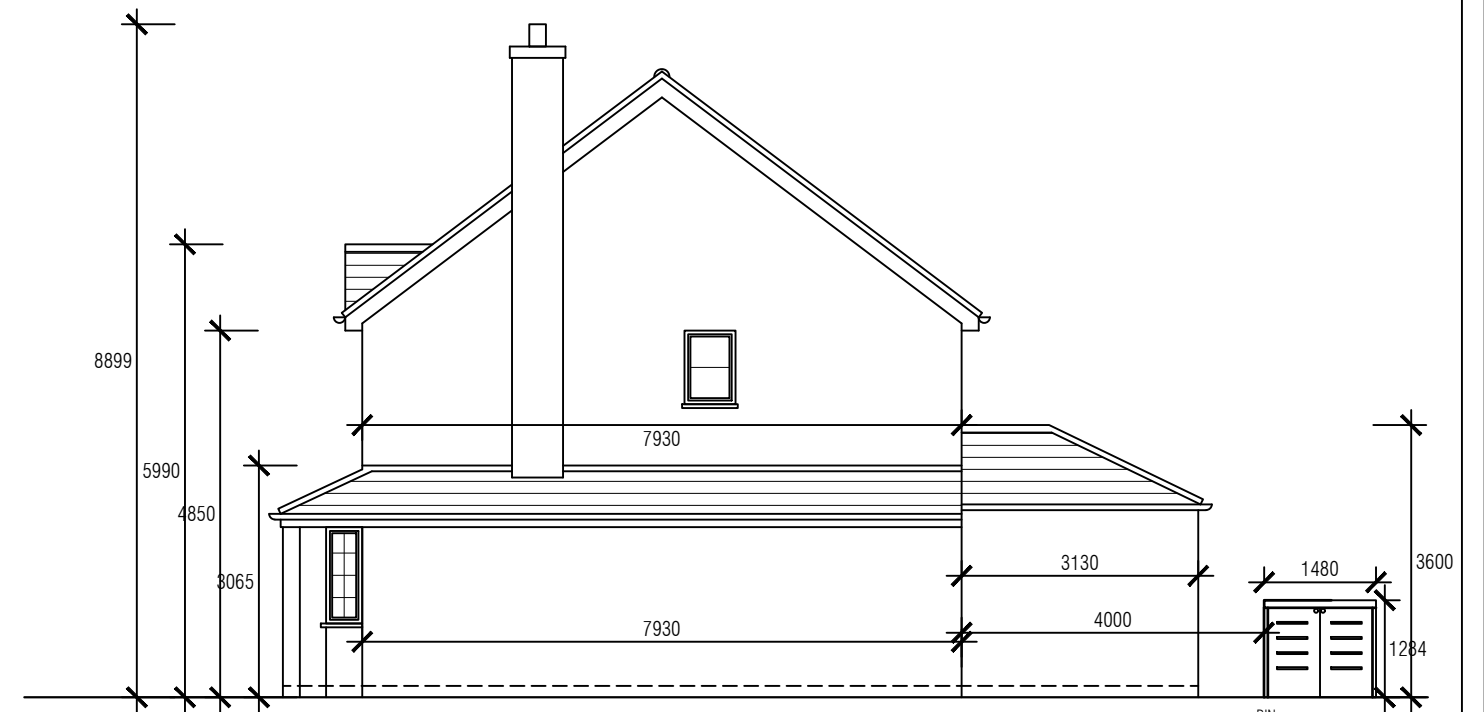


PROPOSED SIDE ELEVATION / SECTION A'A
SCALE 1:100

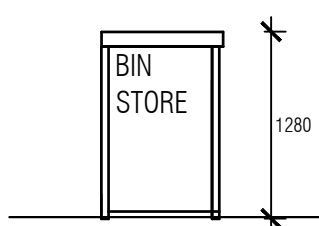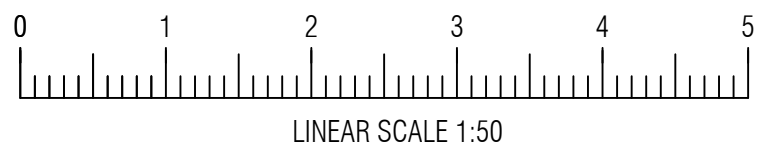


PROPOSED BIN STORE
FRONT ELEVATION

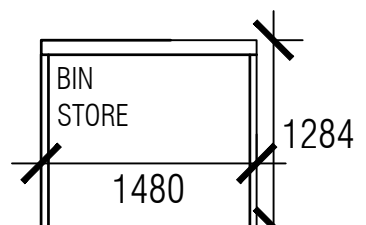


PROPOSED BIN STORE
SIDE ELEVATION

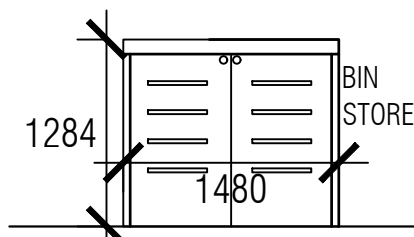

PROPOSED BIN STORE
SIDE ELEVATION

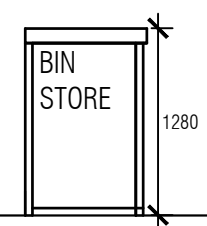


PROPOSED BIN STORE
REAR ELEVATION

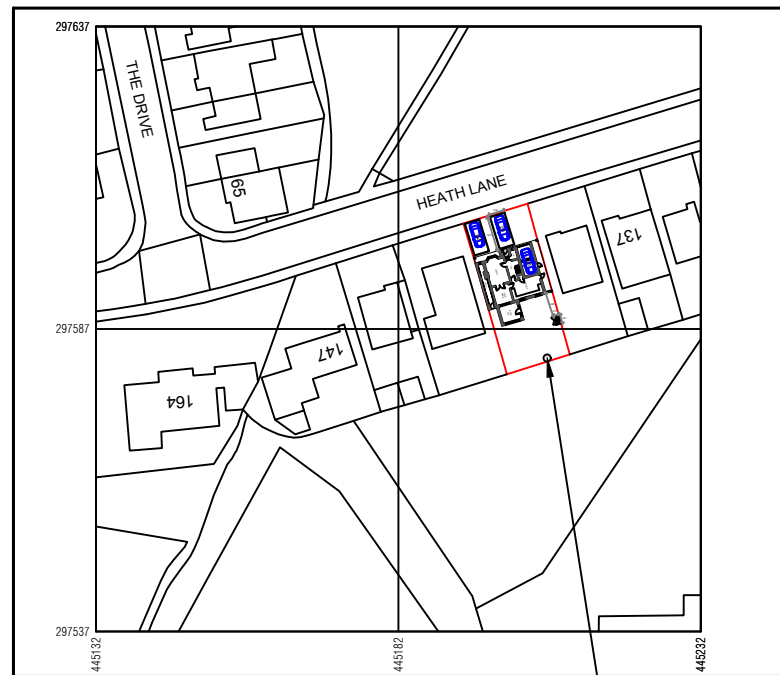

EXISTING TREE

EXISTING TREE PLAN SCALE 1:1250

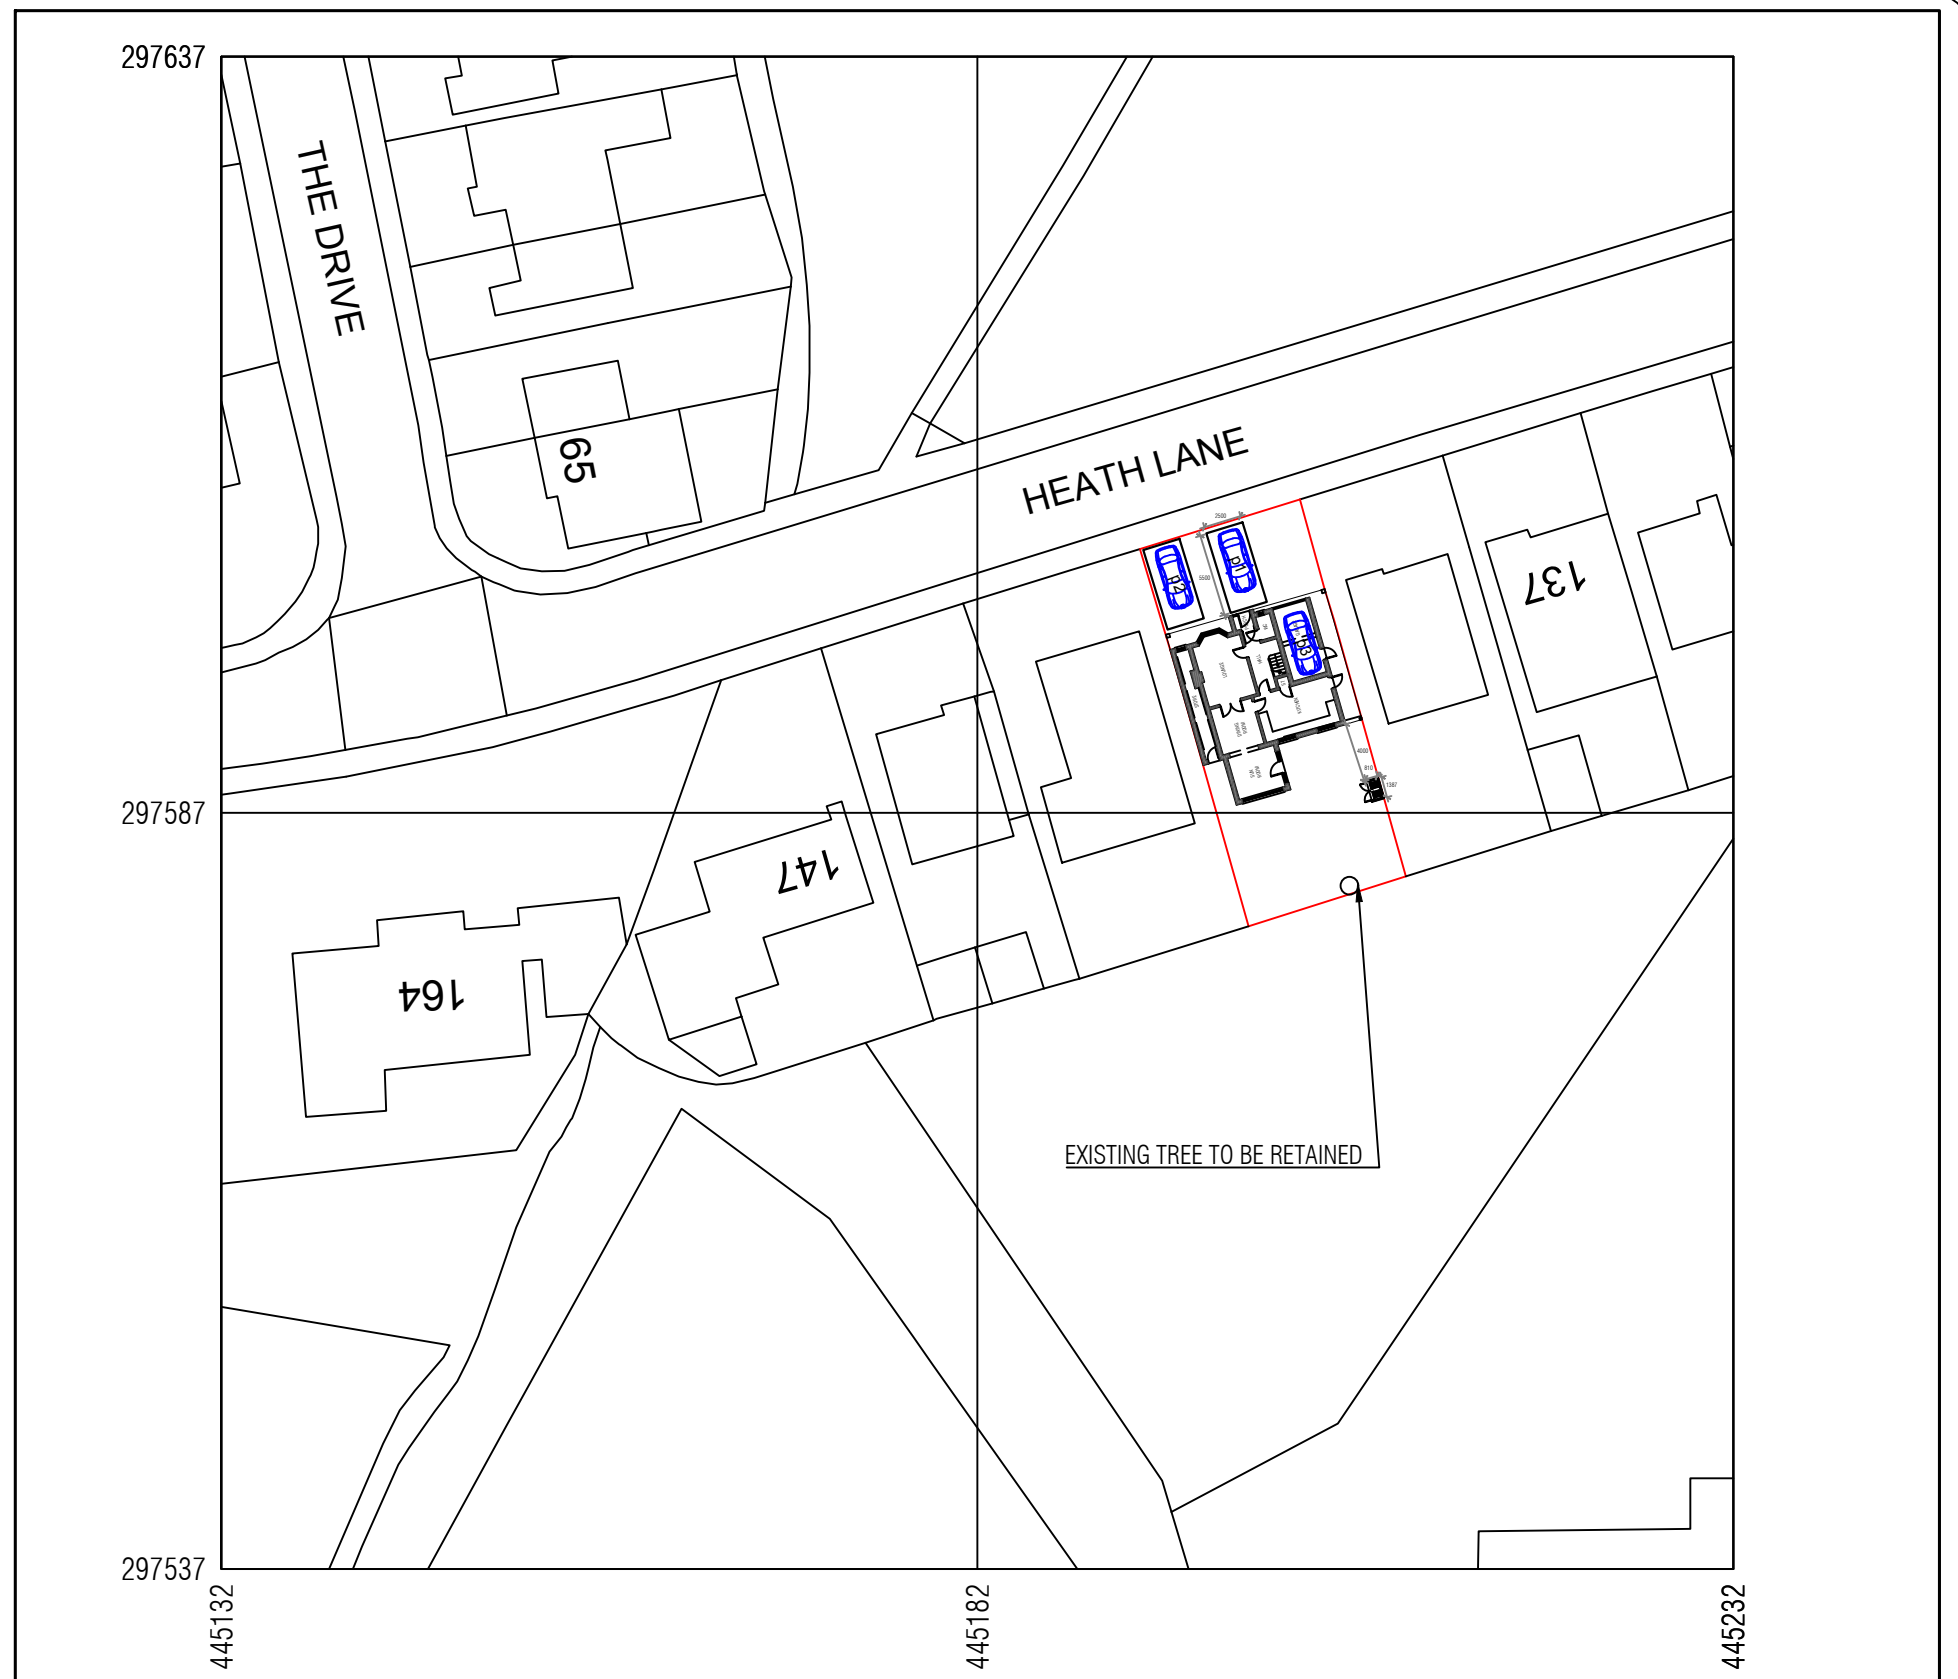

PROPOSED TREE PLAN SCALE 1:500



PROJECT MR ZUNAID AKBAR ANWAR 141 HEATH LANE LEICESTER LEICS	SCALE AS ANOTATED	DRAWN FO	CHECKED FO
	DATE 26-06-2025	STATUS PLANNING	
	DRAWING No. 010		REVISION