


0 5 10 20 50 Metres
GRAPHIC SCALE 1:1250

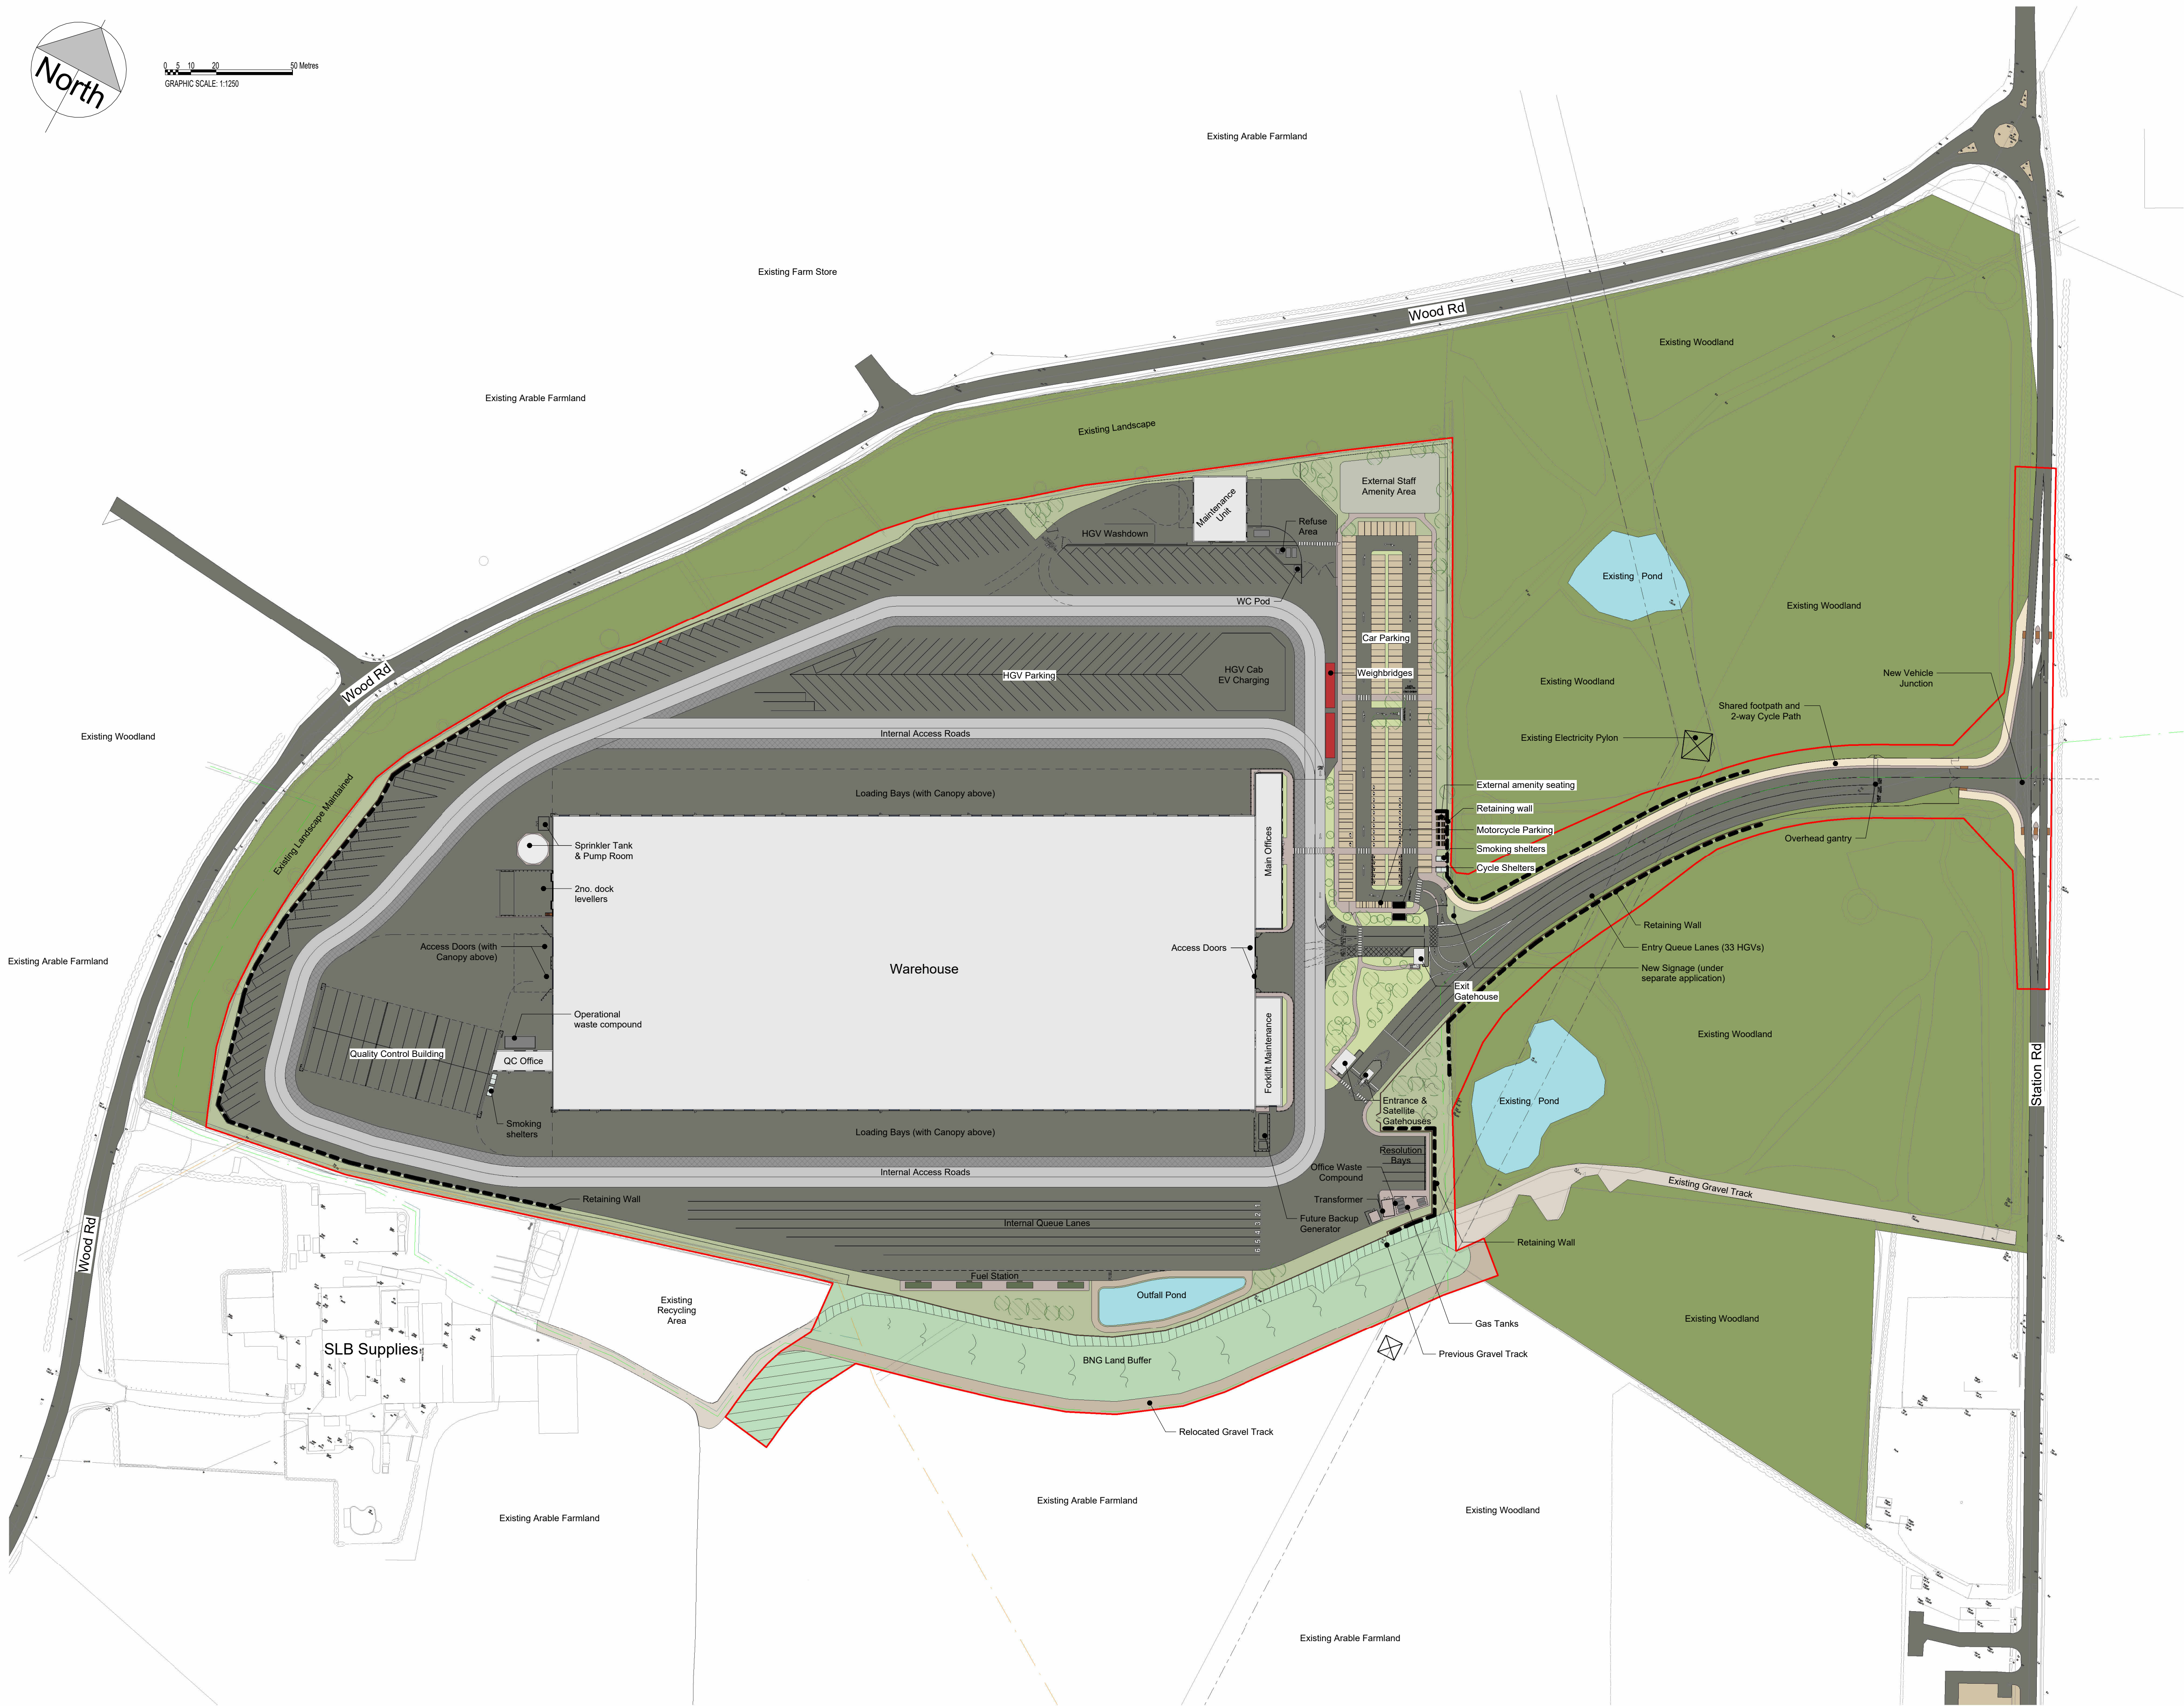

Safety Health and Environmental Information A1

The following risks are identified as unusual or unfamiliar to a competent contractor

CONSTRUCTION

DEMOLITION RISKS (FUTURE)

It is assumed that all work will be carried out by a competent contractor working, where appropriate, to an approved method statement

Area Schedule - GIA		
Name	Area (m2)	Area (ft2)
Forklift Maintenance - GIA	408 m ²	4,396 ft ²
In Gatehouse - GIA	35 m ²	374 ft ²
Office - Ground - GIA	608 m ²	6,545 ft ²
Office - First - GIA	625 m ²	6,725 ft ²
Office - Second - GIA	645 m ²	6,945 ft ²
Office - Third - GIA	645 m ²	6,945 ft ²
Out Gatehouse - GIA	16 m ²	169 ft ²
Quality Control Office - GIA	170 m ²	1,828 ft ²
Satellite Gatehouse - GIA	4 m ²	47 ft ²
Maintenance Unit - Ground - GIA	519 m ²	5,585 ft ²
Maintenance Unit - First - GIA	103 m ²	1,107 ft ²
Warehouse - GIA	31,726 m ²	341,497 ft ²
Total GIA - All Floors*	35,504 m ²	382,161 ft ²

* Excludes Quality Control Building. Includes Quality Control Office.

Key:

Boundary

Area Schedule - Site		
Name	Hectares	Acres
Planning Site Boundary	14.64	36.19

Underside of Haunch Heights (AFFL)

- Warehouse: 15.25m
- Forklift: 5m
- Main Offices: 15m
- VMU: 7.25m
- QC: 5.5m

Parking Quantities

Car Parking spaces - 201
including: 13 Disabled spaces / 10 Car Share / 20 EV Spaces
(whole car park to be passively ducted)

HGV External Parking Spaces - 156
(not including Loading Bays, Dock Levellers, Resolution Bays,
HGV Cab Charging, Quality Control Building, Fuel Station,
Weighbridge or Queue Lanes)

Canopy Dock Doors - 68

Level Access Doors - 2

Motorcycle Spaces - 6

Cycle Spaces - 48

Refer to DTA Transport assessment
for vehicle parking quantities rationale
associated with this bespoke scheme.

bhb
architects

LICHFIELD
01843 254397
CHELTENHAM
01242 521608

mail@bhbarchitects.co.uk

RIBA Chartered Practice

Project Excellence

Proposed Site Plan - Orientated

Barberry Barton Ltd

PLANNING

DRAWING NO.

4092 - 06

REV DATE

E FEB 25

SCALE

1 : 1250 @ A1

DRN

CHK

ST

JDK

ST

ISO 9001

REGISTERED FIRM

ISO 14001

REGISTERED FIRM

The copyright of this drawing and design is vested in the Architect and must not be copied or reproduced without written consent. All dimensions given are to be verified on site by the responsible contractor. Do not scale drawing for purposes of construction.

Green

REGISTER

PROFESSIONAL QUALITY