



REVISIONS

Rev	Description	Date	By


NOTES

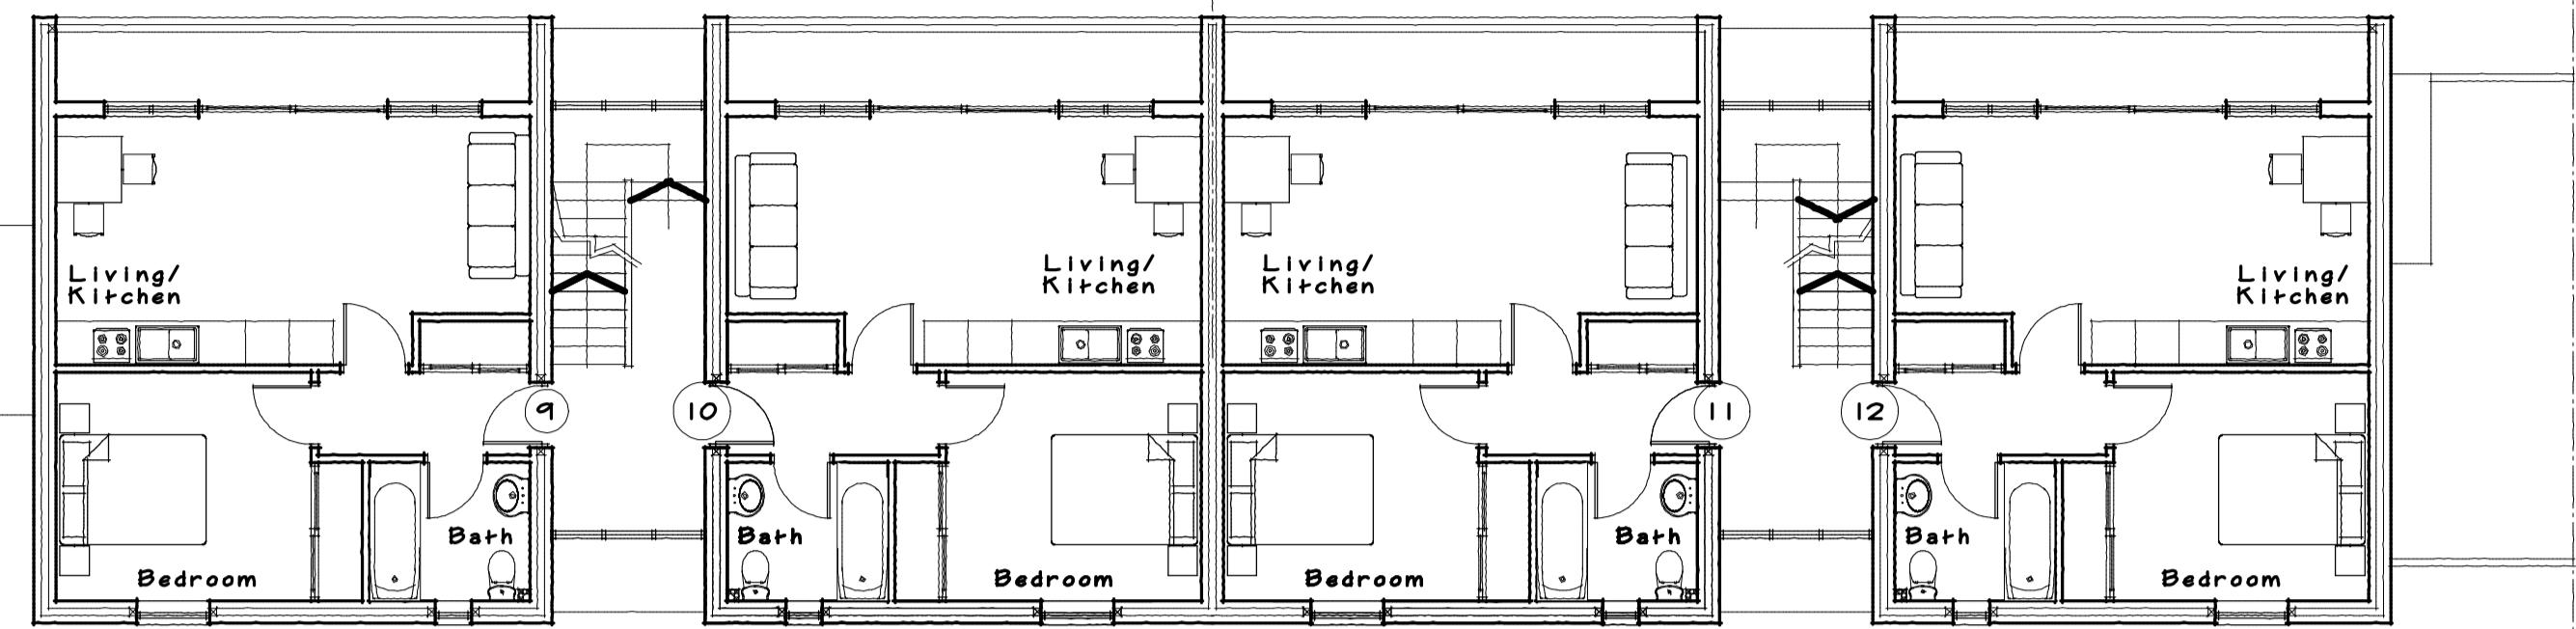


PROPOSED SECOND FLOOR LAYOUT

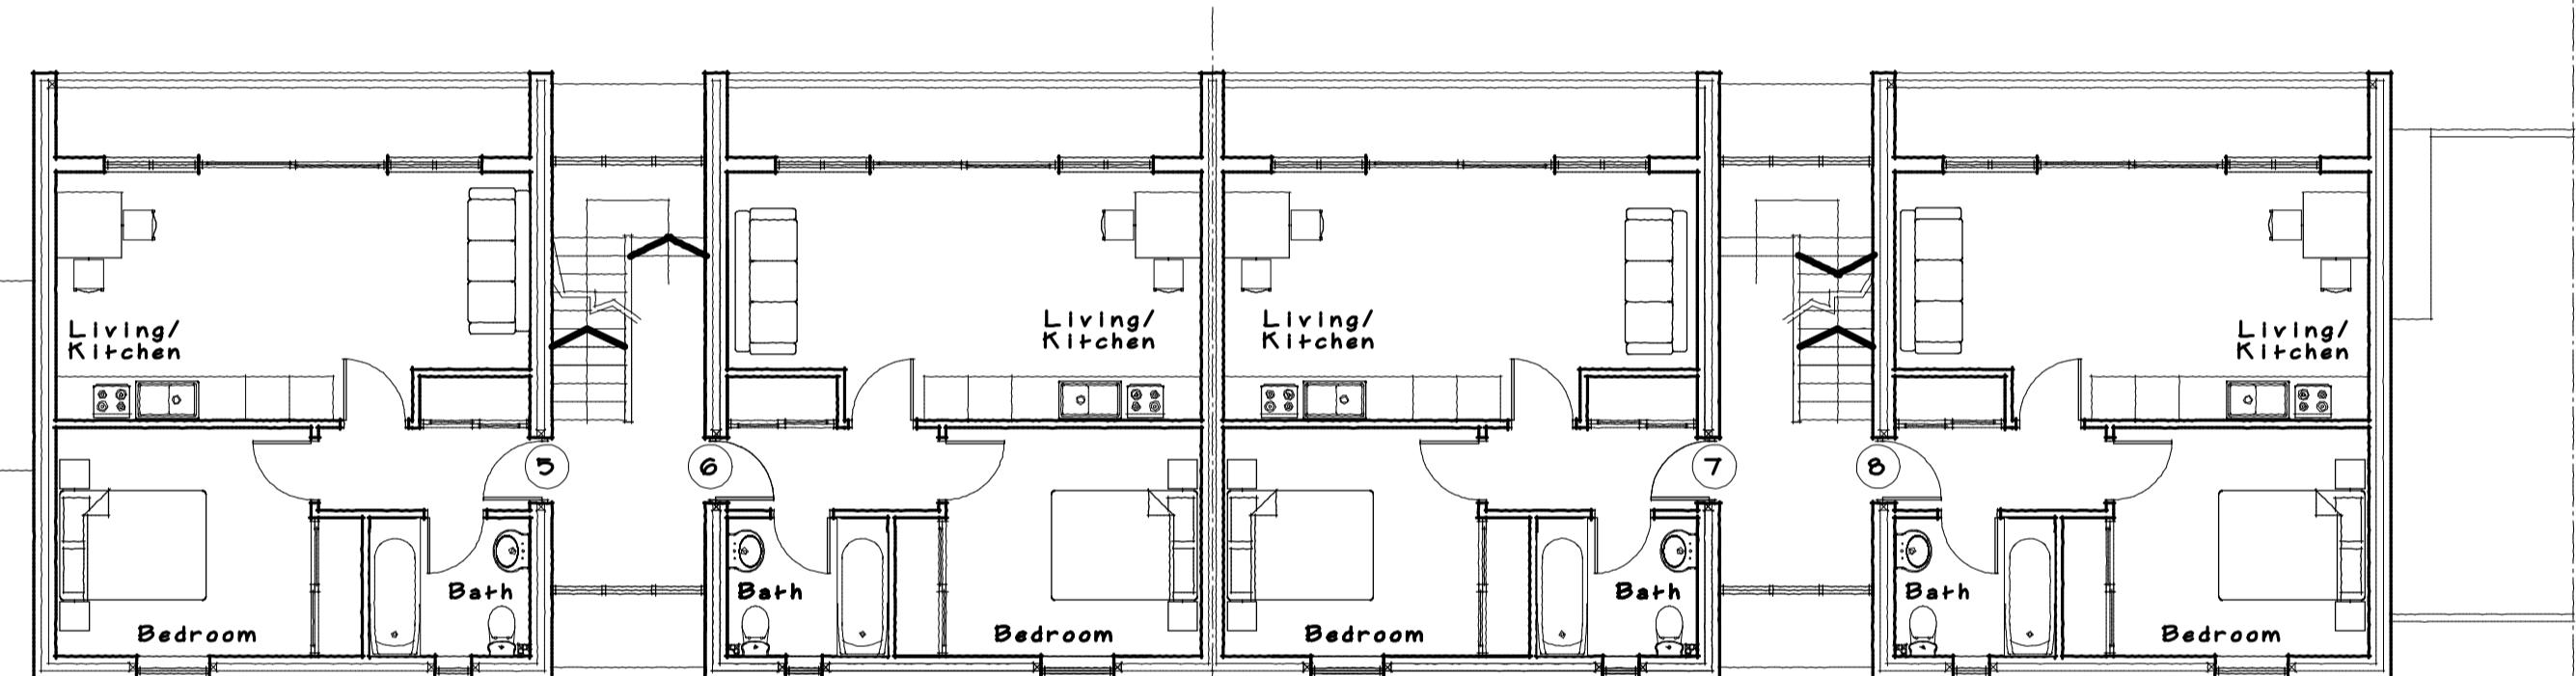

PROPOSED FIRST FLOOR LAYOUT

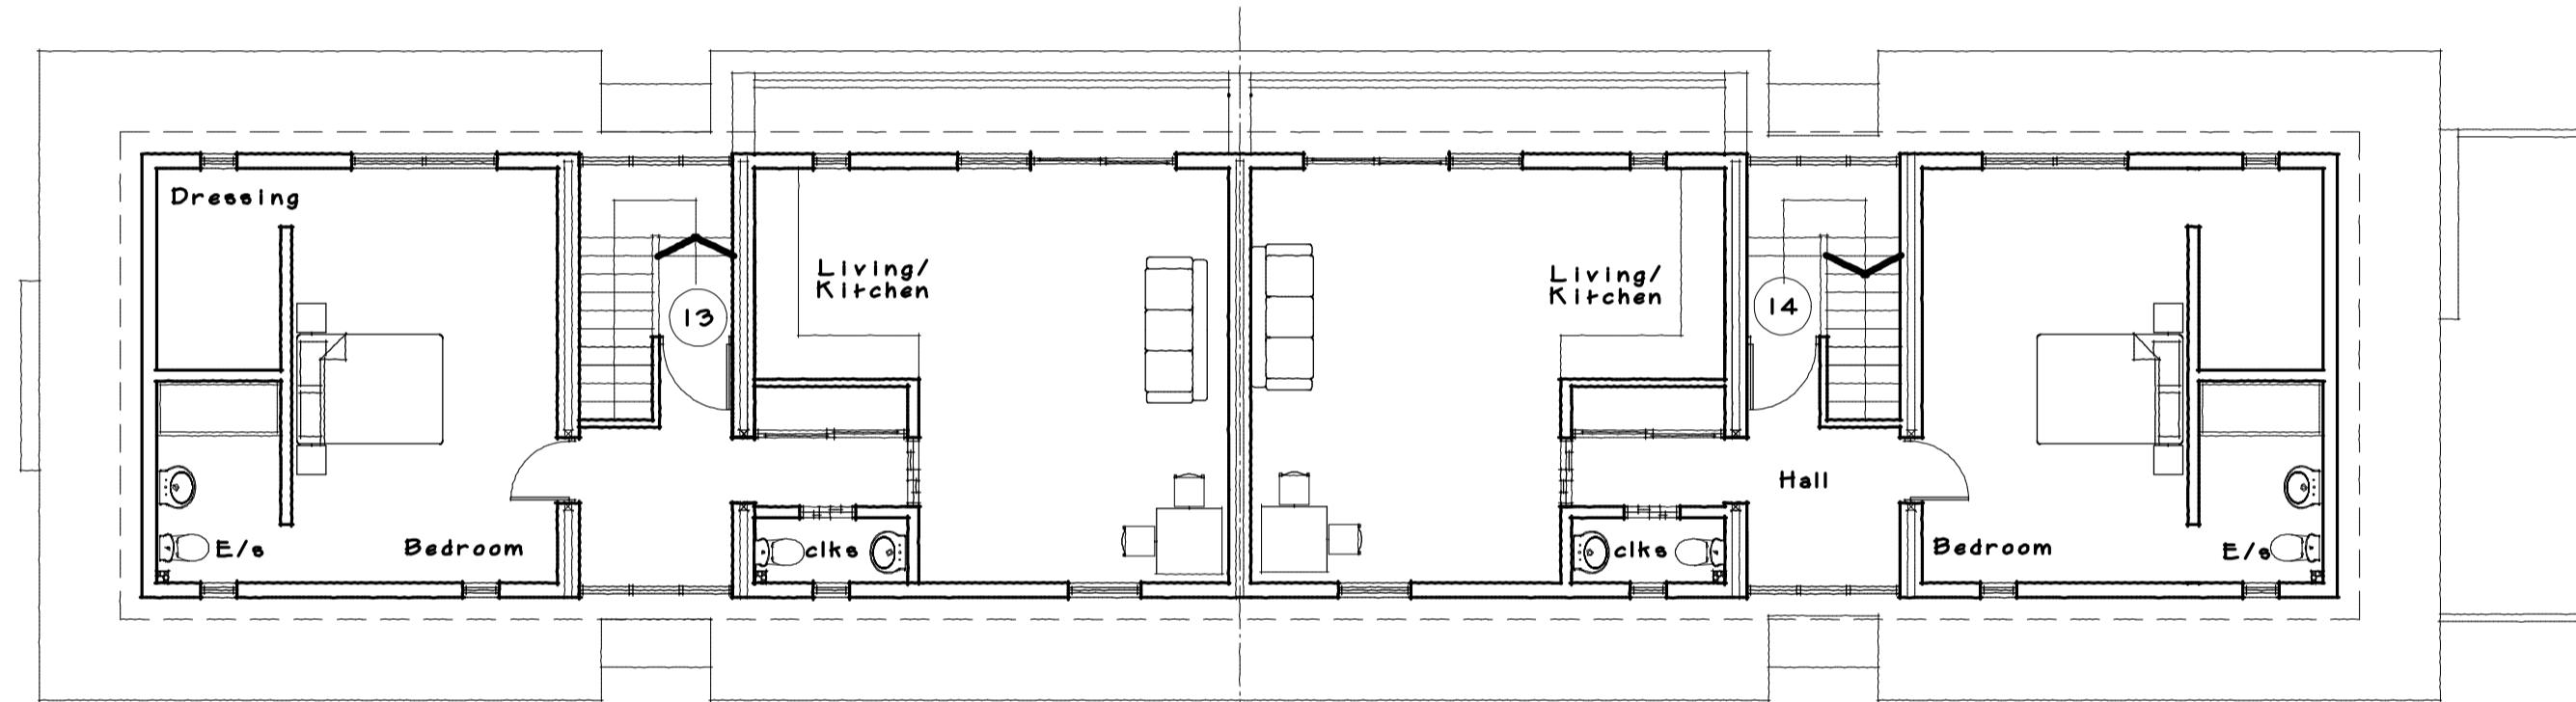

PROPOSED THIRD FLOOR LAYOUT

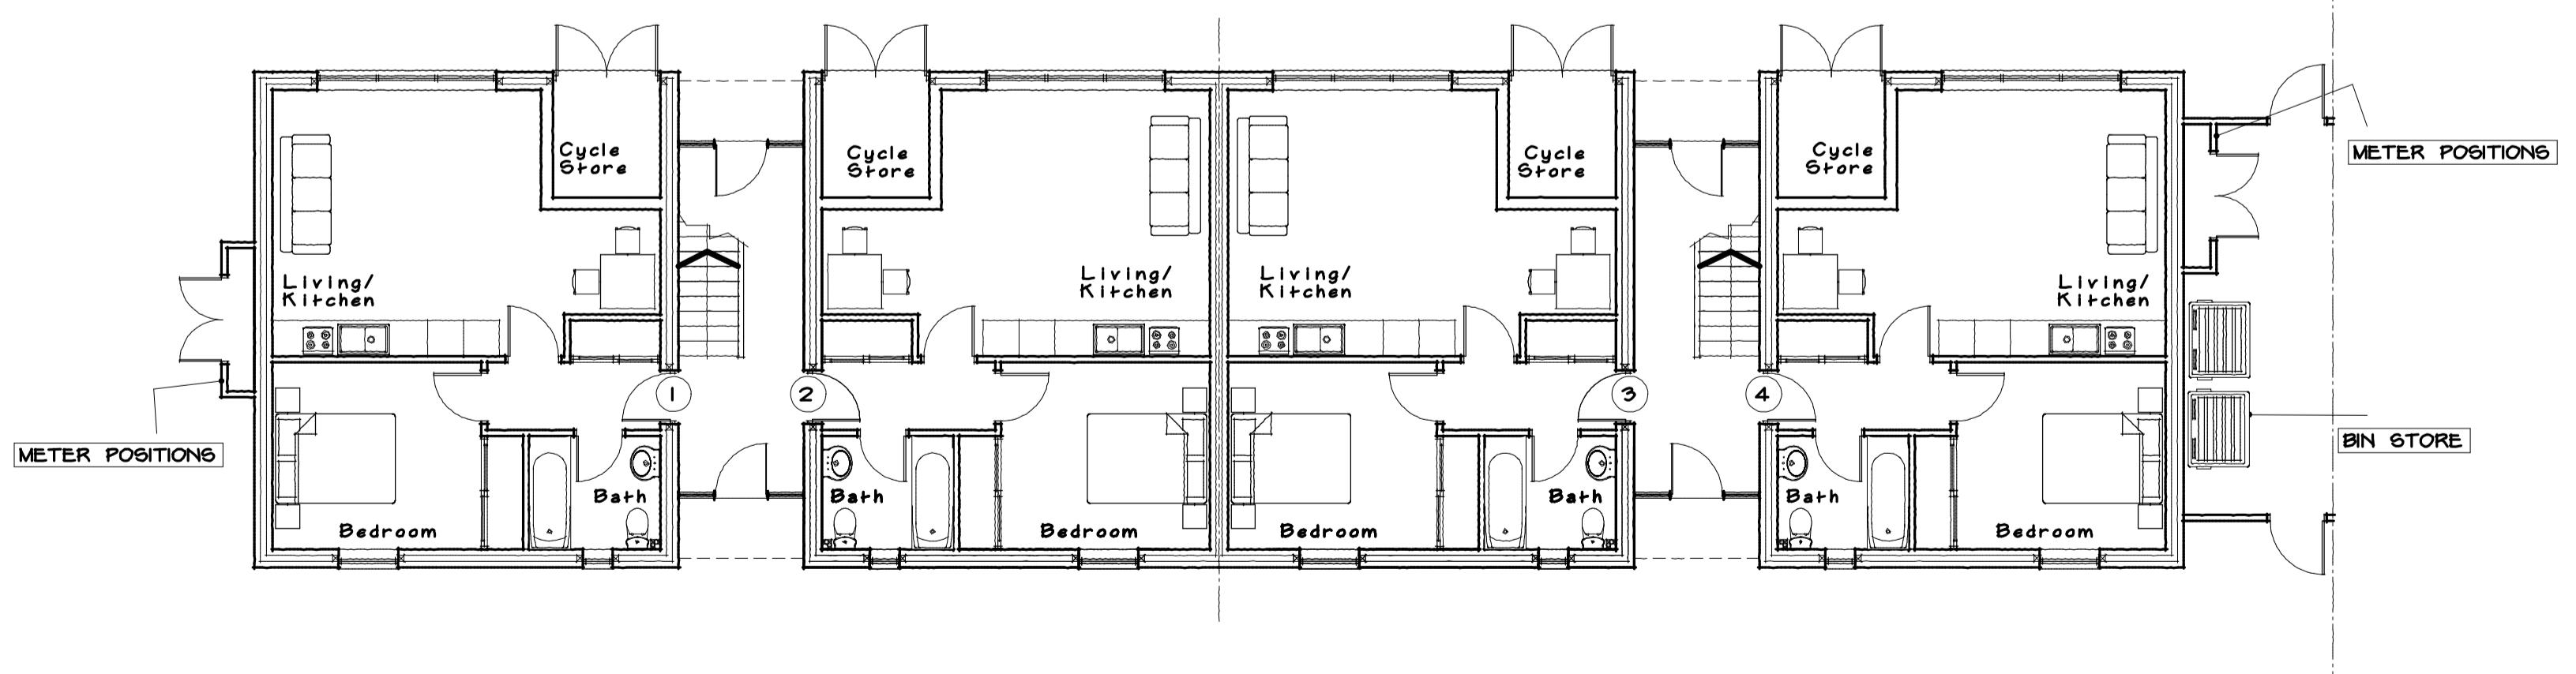

PROPOSED GROUND FLOOR LAYOUT

Job:  
Proposed Development to Form  
14 No Apartments,  
All Car Repaired Ltd,  
Queen's Road,  
Hinckley,  
Leics.

For

Title:  
Planning : Floor Plans

Scale: 1:100 Drwg No: 3974/4 Date: Dec 25 Rev:

J.E.D. Design

(Architectural Services ) Ltd  
Member of the Chartered Institute of Architectural Technologists  
The Drawing Room, Gunn Brooke Close, Great Bowden, Leics, LE16 7HB  
Email: jed@btconnect.com Mobile: 07760 224851

