

This Drawing is the Copyright of J.E.D. Design (A.S.) Ltd  
and is not to be reproduced without prior consent


REVISIONS

Rev	Description	Date	By

NOTES



PROPOSED SOUTH WEST ELEVATION

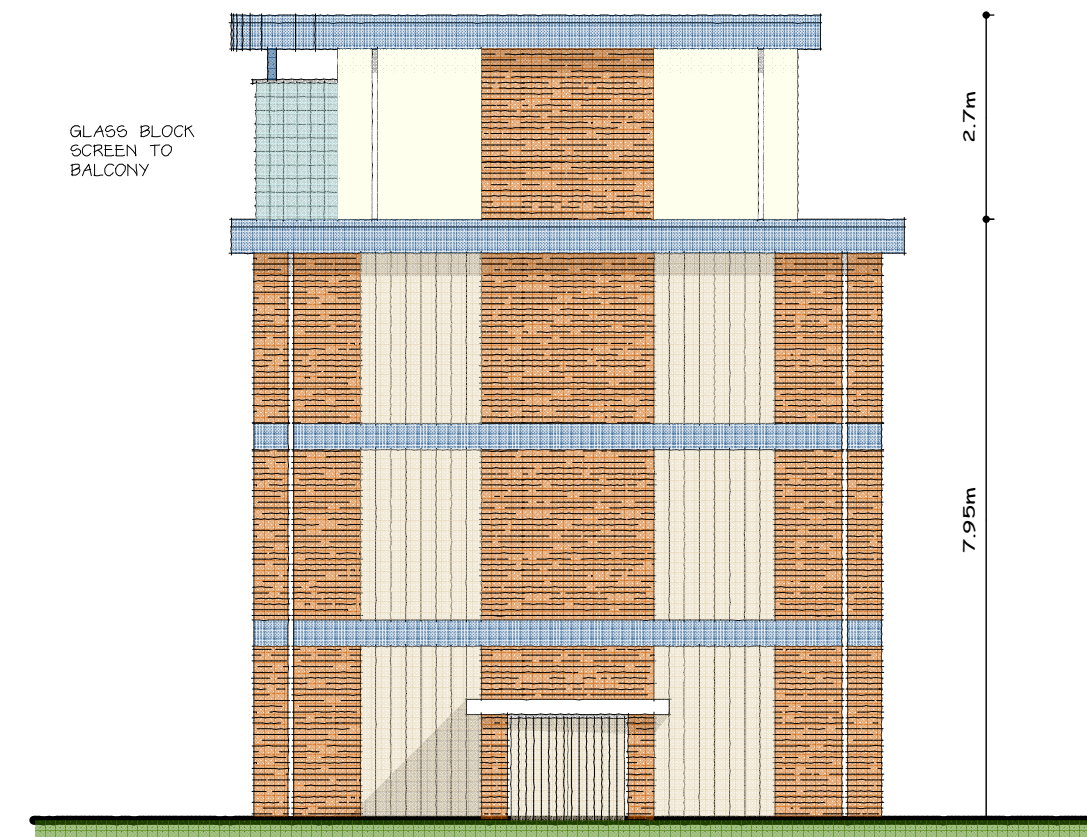

PROPOSED NORTH WEST ELEVATION



PROPOSED SOUTH EAST ELEVATION



PROPOSED NORTH EAST ELEVATION

Job:  
Proposed Development to Form  
14 No Apartments,  
All Car Repaired Ltd,  
Queen's Road,  
Hinckley,  
Leics.  
  
For

Title :  
Planning : Elevations

Scale: 1:100	Dwg No: 3374/5	Date: Dec 25	Rev:
-----------------	-------------------	-----------------	------

J.E.D. Design  
(Architectural Services) Ltd  
Member of the Chartered Institute of Architectural Technologists  
The Drawing Room, Gundsbrooke Close, Great Bowden, Leics, LE16 7HB  
Email: jed@btconnect.com Mobile: 07760 224851

