




Housetype	Beds	Storey	No. of Plots	House Sqft	Total Square Footage
2B3P Bungalow	2	1	2	627	1254
2B4P House	2	2	8	850	6800
3B5P House	3	2	16	1001	16016
4B6P House	3	2	2	1140	2280
TOTAL			28		26350

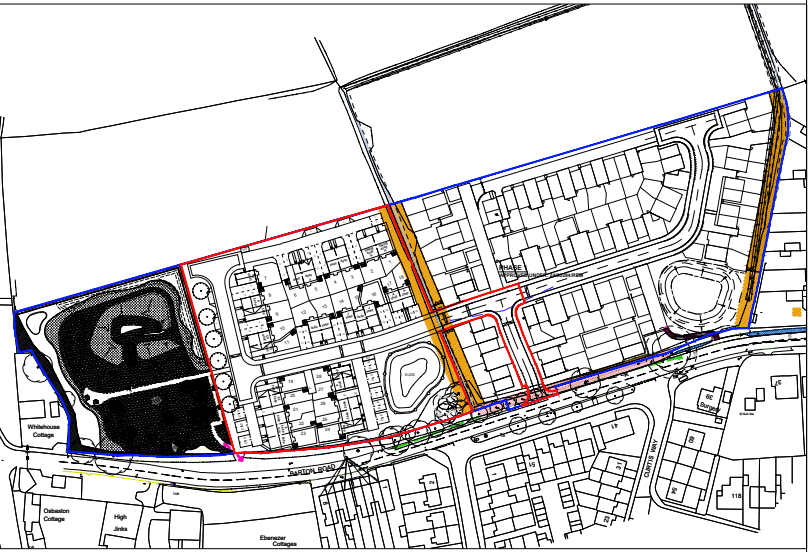

MASTER SITE PLAN (NTS)

B	Updated following pre-app comment review.	OCT 25
A	Updated following pre-app meeting.	JUL 25

Rev.	Description	Date
------	-------------	------



The Quadrant, Nuart Road, Beeston, Nottingham, NG9 2NH

Development
Barton Road
Phase 2

Drawing Title
Planning Layout

Date 11.04.25	Scale 1:500 @ A2	Drawn EF
Dwg. Ref. 22020.PH2.001	Rev. B	