



NO DIMENSIONS TO BE SCALED FROM THIS DRAWING

This drawing is issued for the sole and exclusive use of the named recipient. Distribution to any third party is on the strict understanding that no liability is accepted by Green 4 Architects for any discrepancies, errors or omissions that may be present, and no guarantee is offered as to the accuracy of information shown

THIS DRAWING IS TO BE READ IN COLOUR PRINT

CDM - RESIDUAL RISKS
The following are considered to be significant risks relevant to this drawing, which could not be fully mitigated or removed through design. Further possible control measures have been identified within the Design Risk Assessments which may help to mitigate these and other identified risks further during the construction / maintenance process.

GENERAL

All dimensions to be checked on site. No responsibility is accepted for works by building contractor and sub-contractors. All works to be carried out in accordance with current Codes of Practice and British Standards.

STRUCTURAL

All Structural Design and Calculations to be provided by Structural Engineer

NOTES:

Application Boundary Line

REVISION NOTES

Rev	Date	Description
A	04/06/2025	Fire safety redesign
B	17/07/2025	Proposed footpath relocation
C	22/07/2025	Widened Carpark access

The Barn
Hopwell Hall
Ockbrook
Derbyshire
DE72 3RW



PROJECT NAME

G40003 Hinkley Care Home

TPOLOGY

PROJECT ADDRESS

Coventry Road
Hinckley
LE10 0JR

CLIENT / USER NAME

Hinckley Project 1 Ltd.

DRAWING NAME

Proposed Site Ground Floor Plan

FULL DOCUMENT REFERENCE

Originator Project Number	Series	Drawing No	Sheet Issue Date
G40003	---	A003	22/07/25

STATUS

Planning

Sheet size


A1L

Scale

As indicated

Revision

C

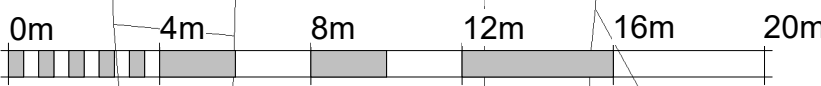

VISUAL SCALE 1:200 @ A1

