


East Elevation - Front



South Elevation - Side

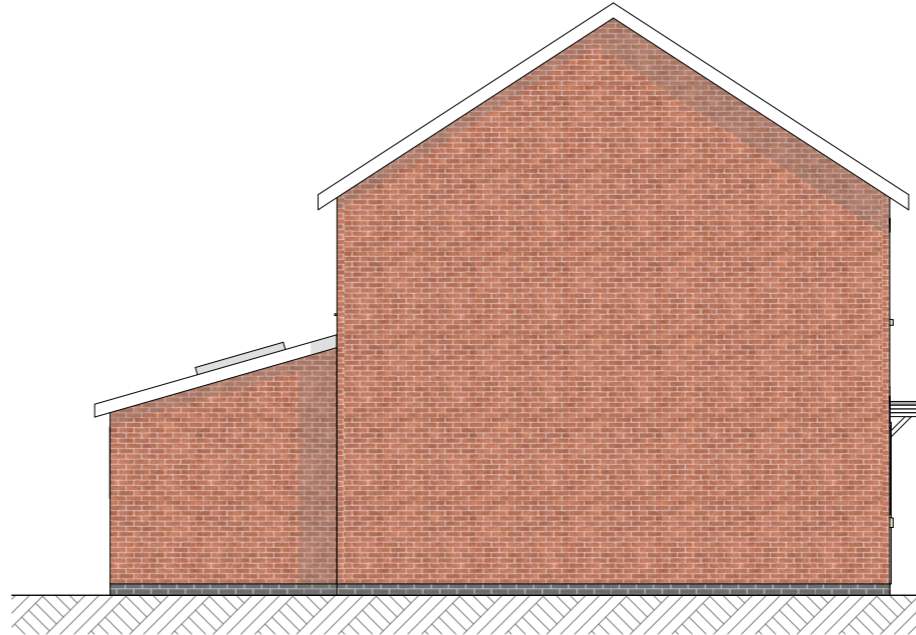

West Elevation - Rear



North Elevation - Side


**Permitted Development
Criteria - Rear Extension**

Max Ht of the roof less than 4m high.
Eaves HT to be less than 3m.

Extension length to extend out 3000mm. To be less than 4m for a detached house.

All materials to match existing.

SCALE 1:100@A3

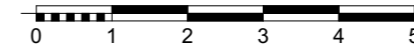

Project

Client

Drawn By

Drw No.

Scale

40 Faray Drive, Hinckley
Leicestershire, LE10 0WZ

Mr Angus Richardson

FreeForm

Architectural
Services

Project No.

2448

Layout Title

Proposed Elevations

2448-06

1:100

Copyright of this drawing belongs to FreeForm Design and Build Ltd. Reproduction in any form is forbidden without the prior written permission of the copyright holder.