

Floor Plan Legend:

- SH: 1.00m
HH: 2.00m
Window Cill & Head Height
SH: Sill Height From FFL
HH: Head Height From FFL
- Door Height From FFL
HT 2.00
- Overhead Detail
Stairs/Step
- RAD
Radiator
- Ventilation / Overhead
- Hatch
Access Hatch
- TV Point
Phone Point
13A Power Socket
Fused Socket
Shaver Socket
Extractor Fan
Lantern Light
Down Light
Light Dimmer Switch
Light Switch
Fixed Lighting
- FA x
Fire Alarm Button
- FX
Fire Extinguisher
- Reception
Carpet
(2.49)
- IFL 145.80
Internal Floor Level

Topographic Legend:


- Buildings / Walls
- Building Canopy / Overhang
- Concrete edge
- Kerb line
- Centre Line
- Barrier
- Hedge
- Security Fence
- Panel Fence
- Gate
- Overhead Line
- Tree / Sapling
- SAP
- Tree Canopy Line
- Chambers
- Survey Station & Name
- Bench Mark
- Temporary Bench Mark
- Cover level
- Invert level
- Pipe Invert (diameter)
- Gully
- Manhole
- Inspection chamber
- Flag Staff
- Gas Marker
- Electric Post
- Telegraph Post
- Pipe Invert
- Gully
- Control Box
- Light Post
- Sign Post
- Post
- Water Meter
- Bellman Beacon
- Boiler
- Bus Stop
- Earthing Rod
- Post Box
- Man Stone
- Flag Staff
- Gas Marker
- Electric Post
- Telegraph Post
- Pipe Invert
- Gully
- Control Box
- Light Post
- Sign Post
- Post
- Water Meter
- Bellman Beacon
- Boiler
- Bus Stop
- Earthing Rod
- Post Box
- Man Stone

MIDLANDS
4 KILWARDY STREET,
LEICESTERSHIRE.
LE65 2FQ
01530 569338


MANCHESTER
91 PRINCESS STREET,
MANCHESTER.
M1 4HT
0161 549 0206



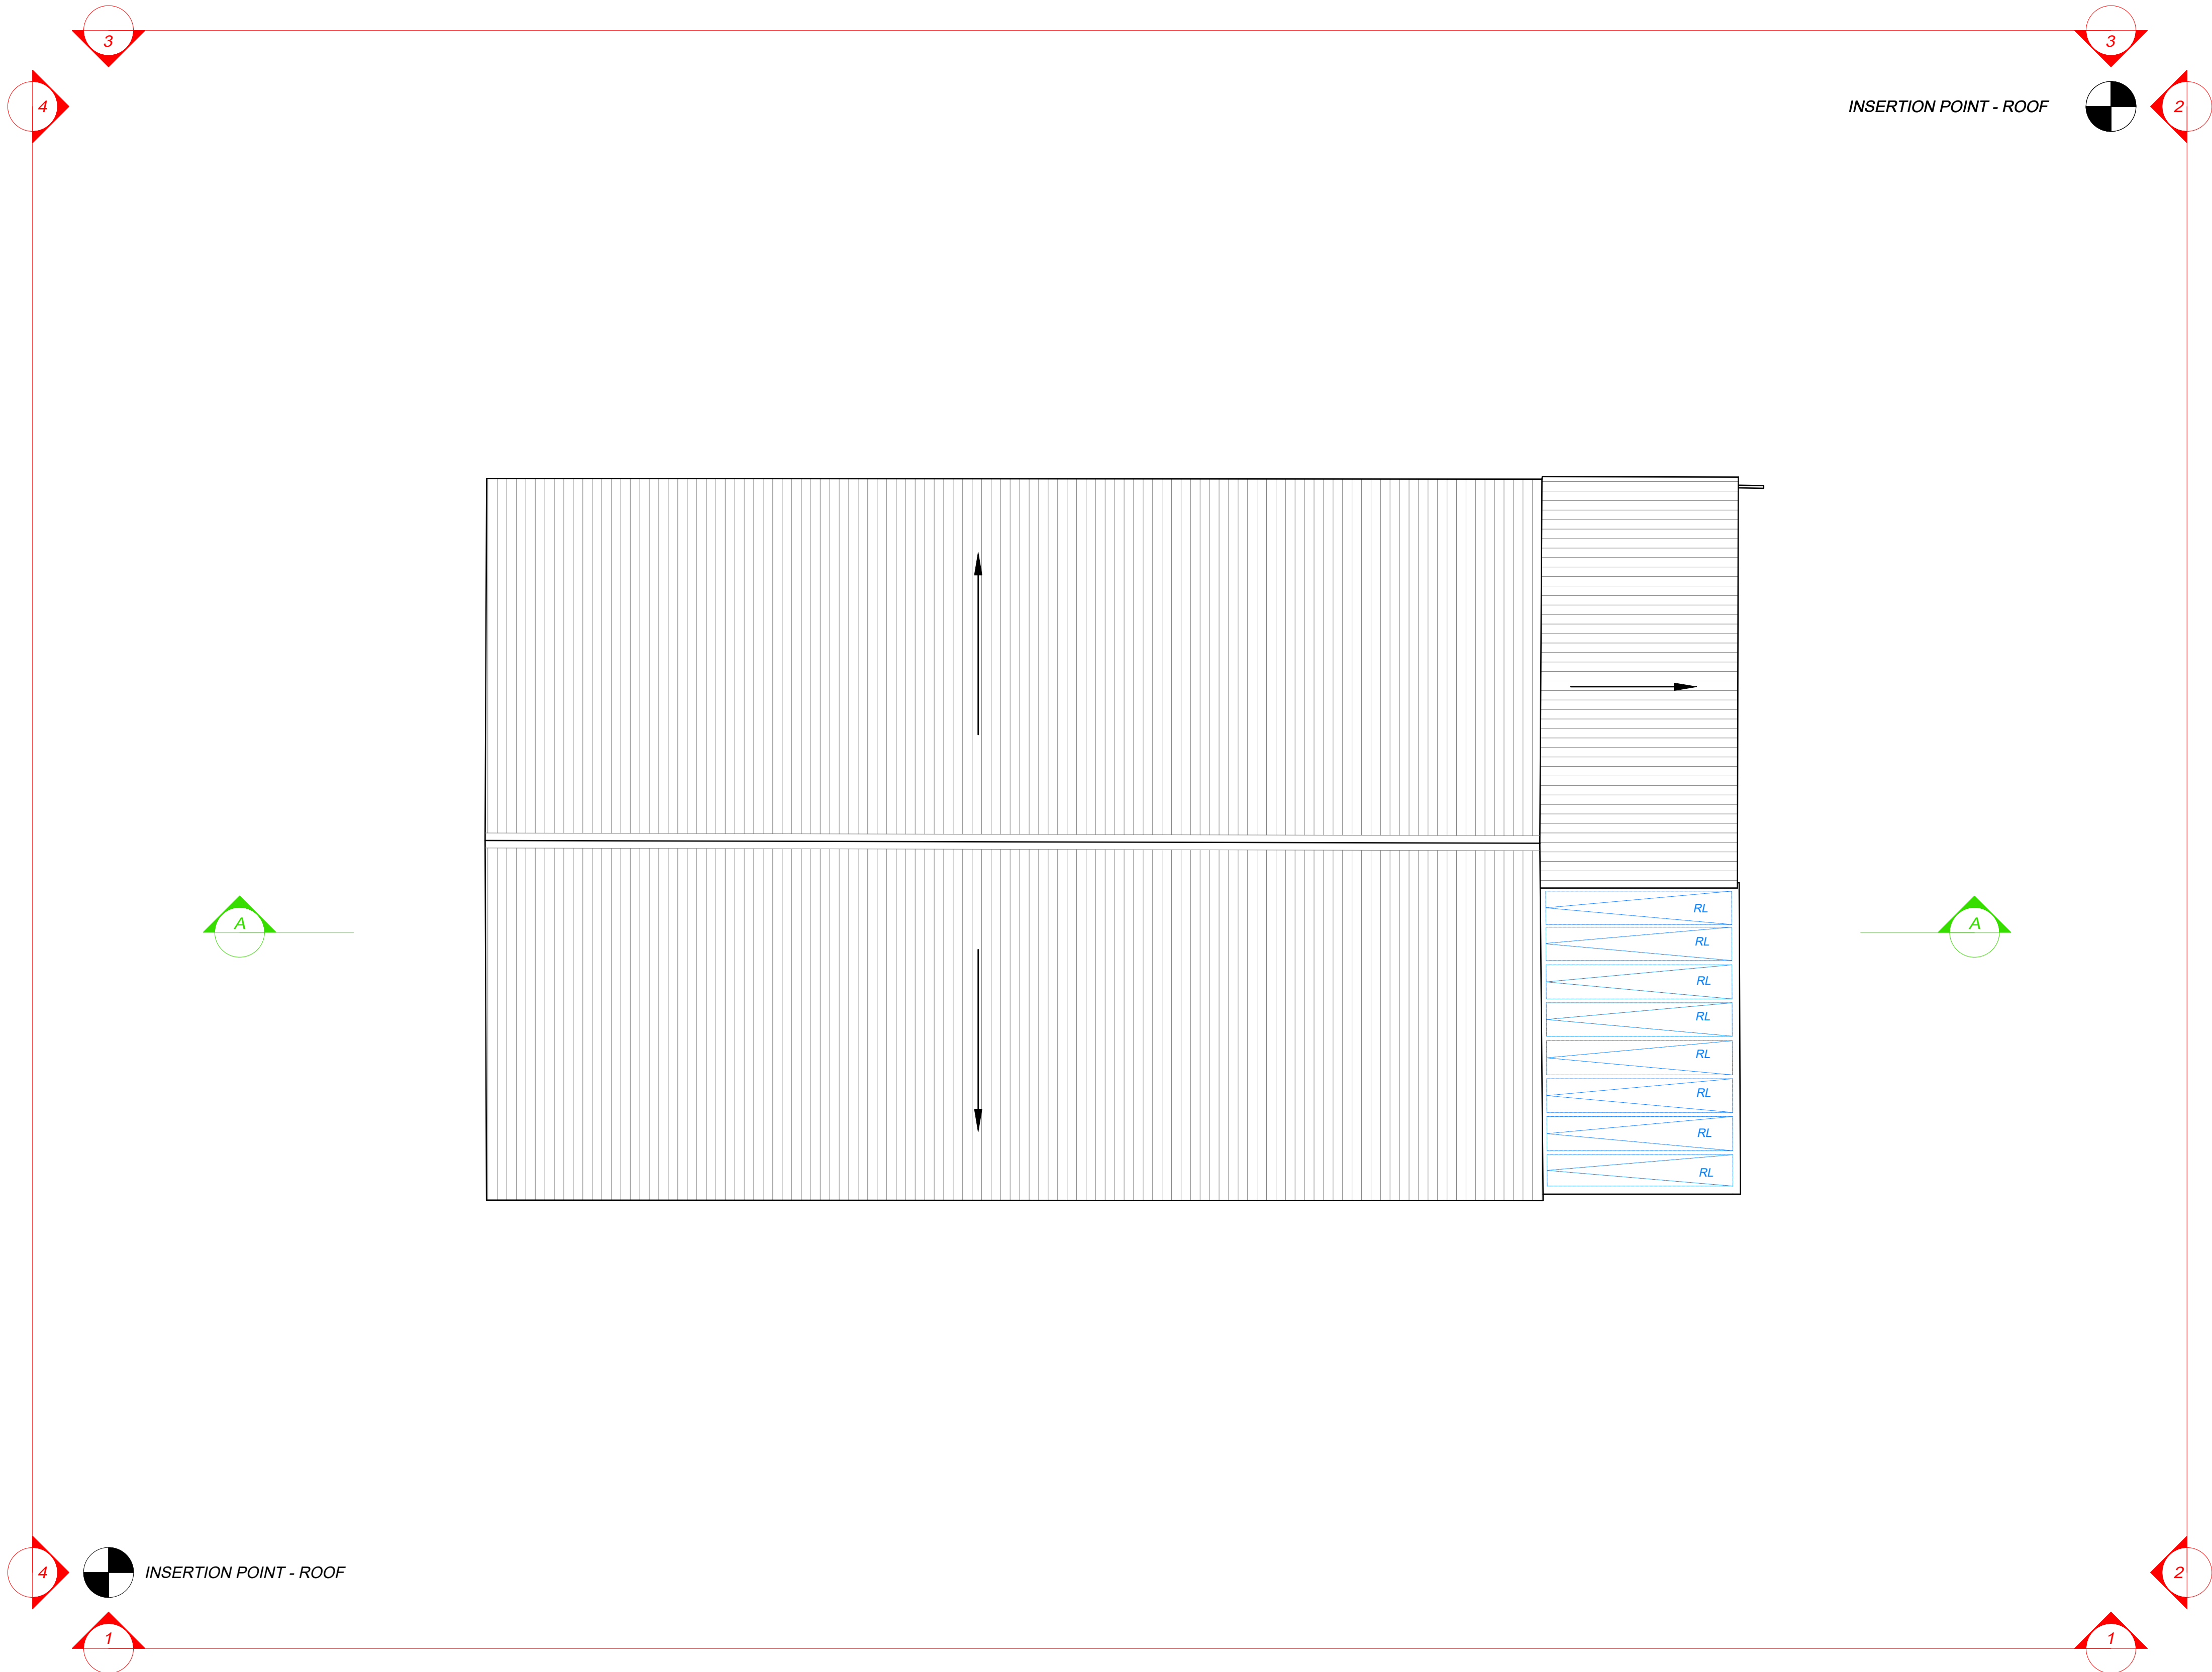


LONDON
54 POLAND STREET,
LONDON.
W1F 7NJ
020 3728 2884


CHELLENHAM
29 CAMBRAY PLACE,
CHELTENHAM.
GL50 1JN
01242 384677

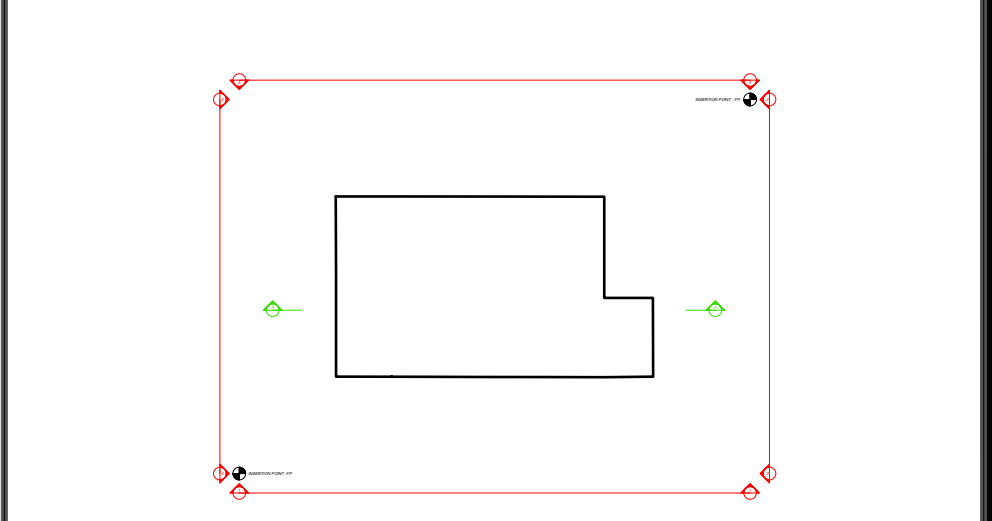


Floor Plan Legend:	Topographic Legend:
<div><div>SH: 1.00m</div><div>HH: 2.00m</div><div>Window Cill & Head Height</div><div>SH: Sill Height From FFL</div><div>HH: Head Height From FFL</div></div>	<div><div>Buildings / Walls</div><div>Building Canopy / Overhang</div><div>Concrete edge</div><div>Kerb line</div><div>Centre Line</div><div>Barrier</div><div>Hedge</div><div>Security Fence</div><div>Panel Fence</div><div>Gate</div><div>Overhead Line</div><div>Tree / Sapling</div><div>SAP</div><div>Tree Canopy Line</div><div>Chambers</div><div>Survey Station & Name</div><div>Bench Mark</div><div>Temporary Bench Mark</div><div>Cover level</div><div>Pipe Invert (diameter)</div><div>Gully</div><div>Manhole</div><div>Inspection chamber</div><div>Flag Staff</div><div>Gas Marker</div><div>Electric Post</div><div>Pipe Invert</div><div>Gully</div><div>Control Box</div><div>Sign Post</div><div>Water Meter</div><div>Bullfinch Beacon</div><div>Boiler</div><div>Bus Stop</div><div>Earthing Rod</div><div>Post Box</div><div>Man Stone</div><div>Flag Staff</div><div>Gas Marker</div><div>Electric Post</div><div>Pipe Invert</div><div>Gully</div><div>Control Box</div><div>Sign Post</div><div>Water Meter</div><div>Bullfinch Beacon</div><div>Boiler</div><div>Bus Stop</div><div>Earthing Rod</div><div>Post Box</div><div>Man Stone</div></div>
<div><div>Door Height From FFL</div><div>Overhead Detail</div><div>Stairs/Step</div><div>Radiator</div><div>Ventilation / Overhead</div><div>Access Hatch</div><div>TV Point</div><div>Phone Point</div><div>13A Power Socket</div><div>Fused Socket</div><div>Shaver Socket</div><div>Extractor Fan</div><div>Lantern Light</div><div>Down Light</div><div>Light Dimmer Switch</div><div>Light Switch</div><div>Fixed Lighting</div><div>Fire Alarm Button</div><div>Fire Extinguisher</div><div>Room Name</div><div>Floor Covering</div><div>Ceiling Height</div><div>Internal Floor Level</div></div>	<div><div>CS1</div><div>BM</div><div>TBM</div><div>CL</div><div>IL</div><div>Inv Ø 0.25</div><div>GU</div><div>MH</div><div>IC</div><div>Flag Staff</div><div>Gas Marker</div><div>Electric Post</div><div>Pipe Invert</div><div>Gully</div><div>Control Box</div><div>Sign Post</div><div>Water Meter</div><div>Bullfinch Beacon</div><div>Boiler</div><div>Bus Stop</div><div>Earthing Rod</div><div>Post Box</div><div>Man Stone</div><div>Flag Staff</div><div>Gas Marker</div><div>Electric Post</div><div>Pipe Invert</div><div>Gully</div><div>Control Box</div><div>Sign Post</div><div>Water Meter</div><div>Bullfinch Beacon</div><div>Boiler</div><div>Bus Stop</div><div>Earthing Rod</div><div>Post Box</div><div>Man Stone</div></div>



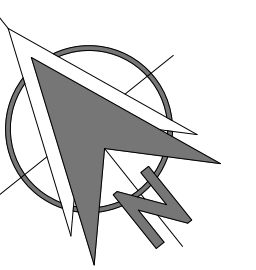

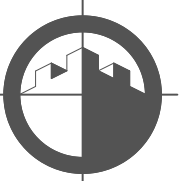



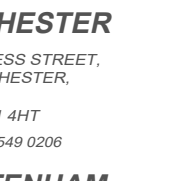


















MIDLANDS
4 KILWARDY STREET,
LEICESTERSHIRE,
LE65 2FQ
01530 569338
LONDON
54 POLAND STREET,
LONDON,
W1F 7NJ
020 3728 2884
Info@castlesurveys.co.uk
WWW.CASTLESURVEYS.CO.UK



MANCHESTER
91 PRINCESS STREET,
MANCHESTER,
M1 4HT
0161 549 0206
CHEL TENHAM
29 CAMBRAY PLACE,
CHELTENHAM,
GL50 1JN
01242 384677





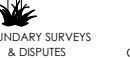

SITE DETAILS:

30 Anthony Street,
Rothley

TITLE:

Floor Plans

DRAWING NO.:

24441-24-02

REV:

-

SCALE:

1: 50

DATE:

22/07/2024

DRAWN:

ME

CHECKED:

IU

LEVEL DATUM:

OSGB36(15)

Paper Size - A1

Comments:

This plan should only be used for its original purpose. Castle Surveys Ltd does not accept any responsibility for this plan if supplied to any other party, other than the original client.

All dimensions and levels should be check on site prior to design and construction.

Drainage information (where applicable) has been visually inspected from the surface and therefore should be treated as approximate only. Some services may have been omitted due to parked vehicles or due to the site being overgrown with vegetation.

Tree information (where applicable) has been surveyed from ground level and therefore should be treated as approximate only. Advise that a tree survey should be carried out.

Roof linework (where applicable) is indicative only.

DO NOT SCALE

©Copyright Castle Surveys Ltd 2024