


Ground Floor Plan 48.3m²



First Floor Plan 22.7m²

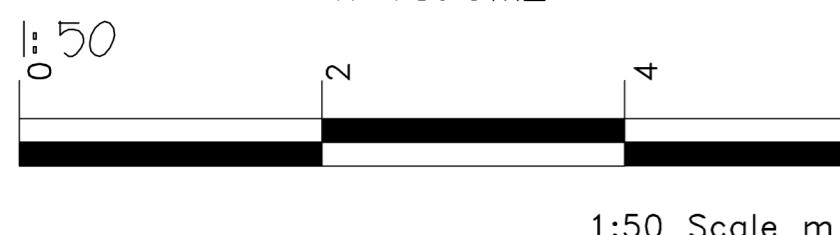

Roof Plan
1:50

Legend
A = Hatched area indicates less than 1.5m headroom
B = Obscure glazing to whole window

Notes
Ground floor GIA = 48.3m²
First Floor GIA (over 1.5m head room) = 22.7m²

Brickwork and roof tiles to match existing neighbours



Front (E) Elevation
1:100




Side (S) Elevation
1:100



Rear (W) Elevation
1:100



Side (S) Elevation
1:100

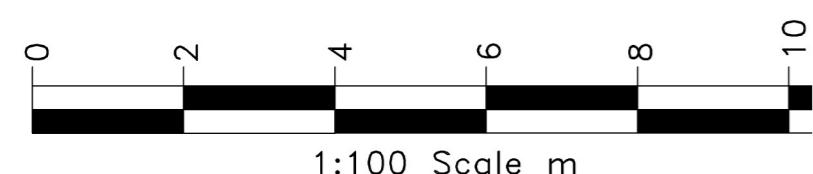

stuarch
Tel: 07948 382917 e:1stuarch@gmail.com

Project
Rear development at
63, Heath Lane,
Earl Shilton

Client
Mr M Smith

Drawing
Proposed dwelling
DRAFT

Drg No: 01-2429 Rev C

Scale 1:50 UOS @A2 Date 07.10.24

Printed or electronic copies of the plan can be scaled for planning purposes.
This drawing is issued for the sole and exclusive use of the named recipient.
Distribution to any third party is on the strict understanding that no liability is accepted by the author for any discrepancy, errors or omissions that may be present,
and no responsibility is accepted for the accuracy of the information supplied.
© Crown Copyright 2007. All rights reserved Licence number 100220449

Rev	Date	Description	By
A	29.10.24	Height reduced	sAh
B	04.06.25	Height reduced, front gable removed and rear dormers added	sAh
C	13.11.25	Dormers removed	sAh