
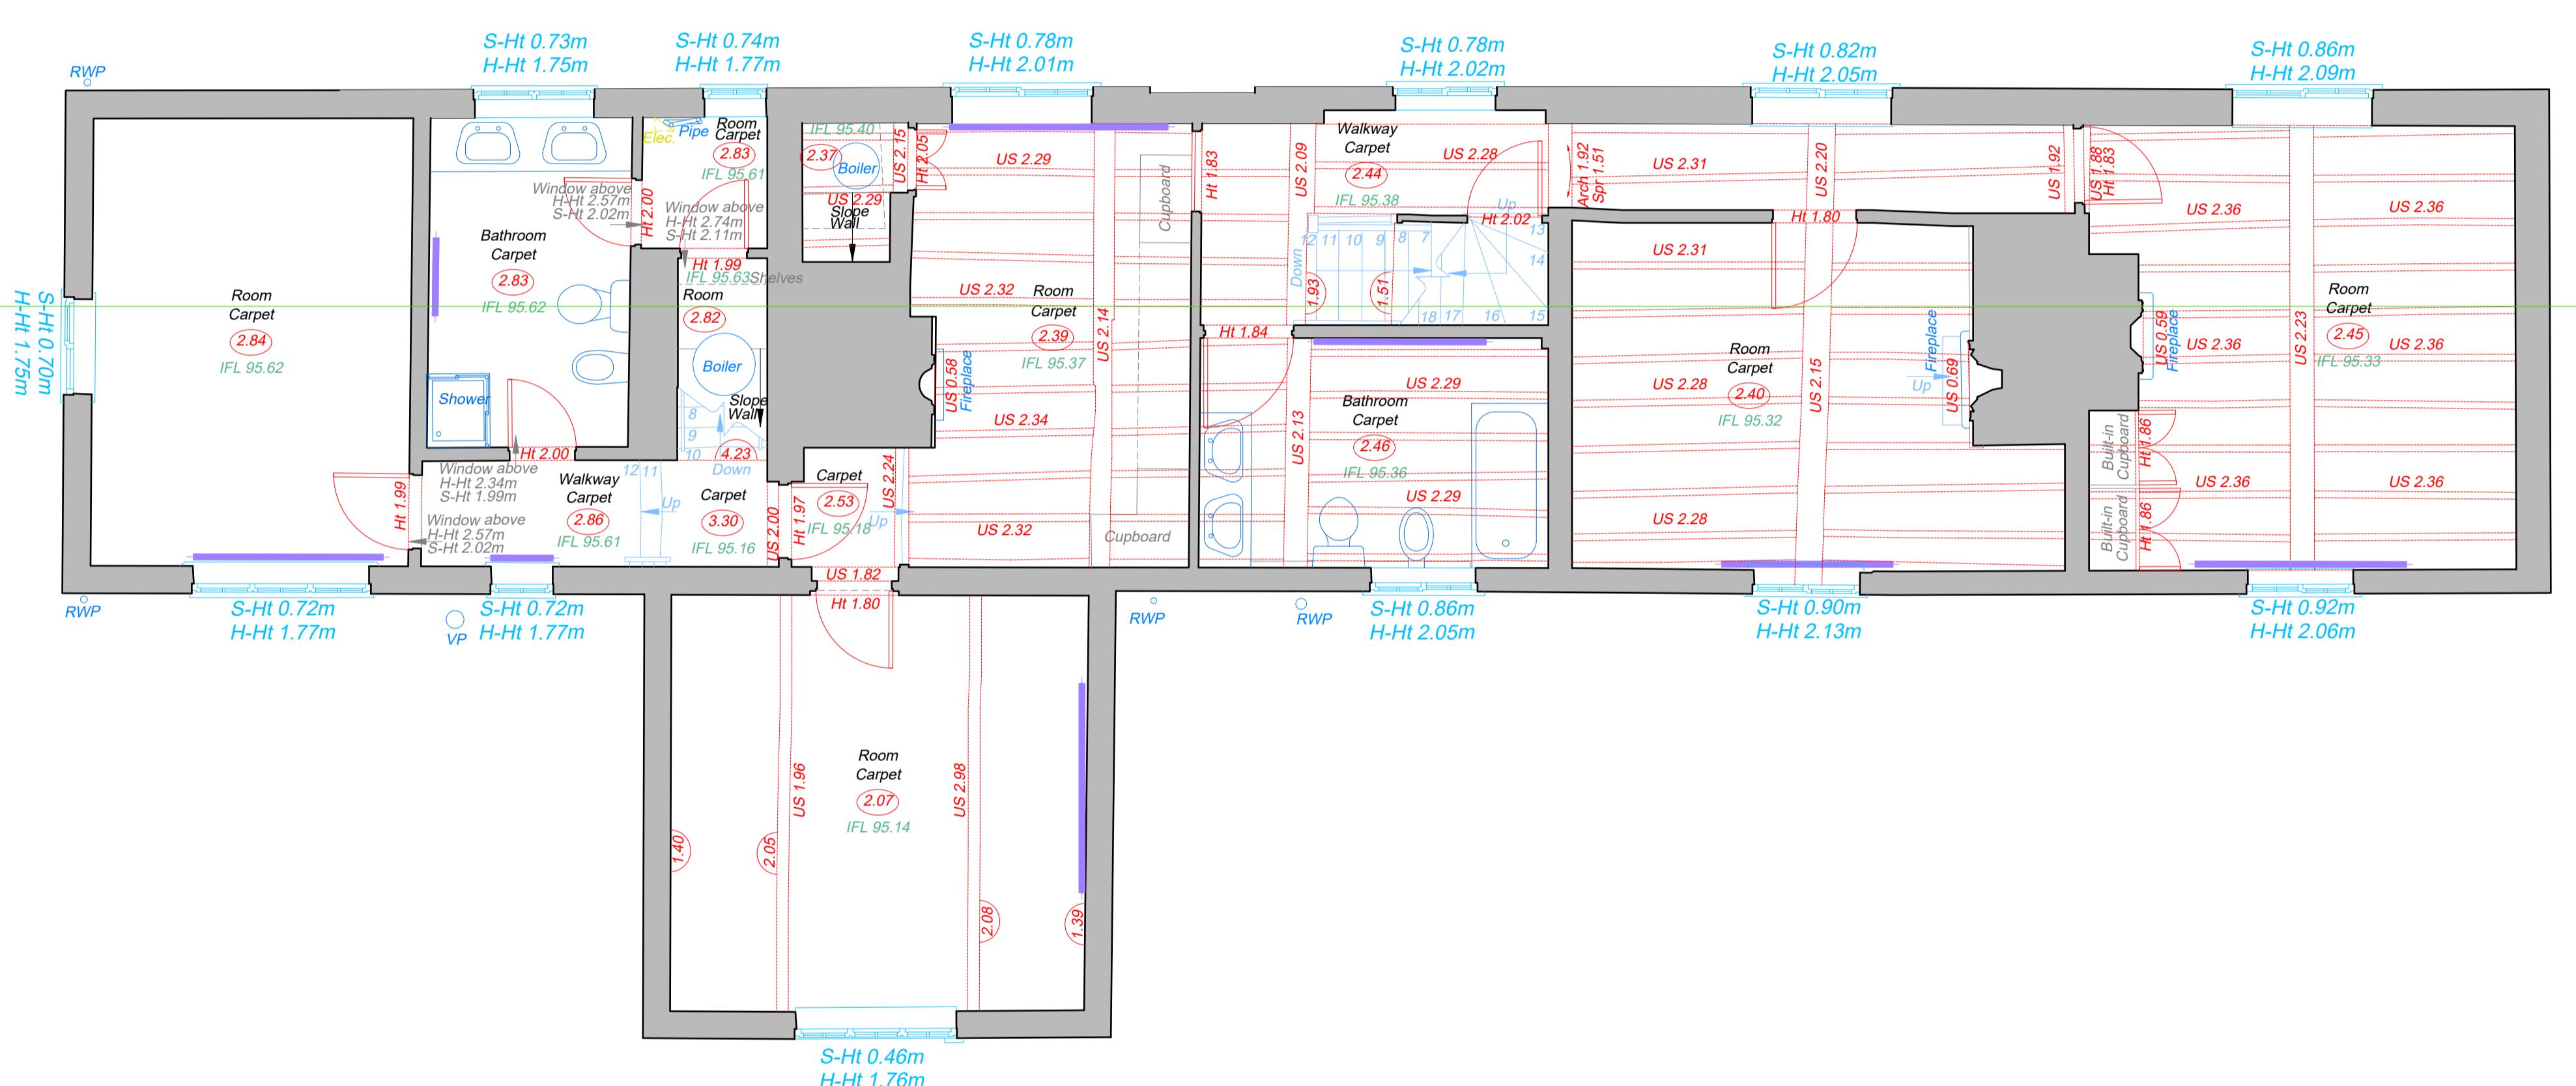



INSERTION POINT -FIRST FLOOR PLAN

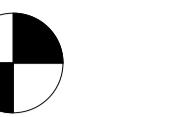

1 2 3 4 5
Scale Bar - m
0

DO NOT SCALE

Floor Plan Legend:		Topographic Legend:	
	Window Cill & Head Height		Buildings / Walls
	Sill Height From FFL		Building Canopy / Overhang
	Ht: Head Height From FFL		Concrete edge
			Kerb line
			Centre Line
			Barrier
			Hedge
			Security Fence
			Panel Fence
			Gate
			Overhead Line
			Tree / Sapling
			Tree Canopy Line
			Chambers
			Survey Station & Name
			BM
			TBM
			CL
			IL
			Inv Ø 0.25
			GU
			MH
			IC
			Trig Pillar
			EP
			DPC
			FL
			Soft
			TBb
			Control Box
			LP
			BT
			RP
			Rodding Point
			WM
			Water Meter
			TL
			Traffic Light
			Post
			EC
			Electricity Cover
			BS
			Stop Valve
			ER
			TV
			Box
			Gas Valve
			MS
			Peg

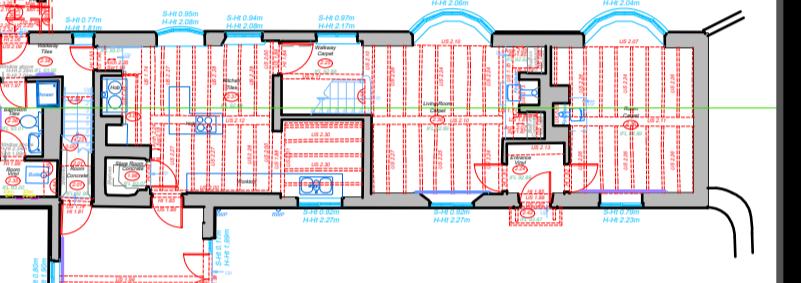

MIDLANDS
UNIT T2, MANNHEIM OFFICE PARK,
LEEDS ROAD, LEEDS, LS6 2AB
HEAD OFFICE
01530 569338

MANCHESTER
91 PRINCESS STREET, MANCHESTER,
M1 4HT
0161 549 0206

LONDON
54 POLAND STREET, LONDON,
W1F 7NQ
020 3728 2884

CHELTENHAM
29 CAMBRAY PLACE, CHELTENHAM,
GL50 7JN
01242 384677

GLASGOW
2 WEST REGENT STREET, GLASGOW,
G2 1RW
01530 569338

SITE DETAILS:
Lodge Farm, Upton,
CV13 6BN

TITLE: Existing First Floor Plan

DRAWING NO.: 25665-25-02 **REV:** -

SCALE: 1: 50 **DATE:** 01-10-2025

DRAWN: OS **CHECKED:** IU

LEVEL DATUM: OSGB36(15) **Paper Size:** A1

Comments:

This plan should only be used for its original purpose. Castle Surveys Ltd does not accept any responsibility for this plan if supplied to any other party, other than the original client.


All dimensions and levels should be checked on site prior to design and construction.

Drainage information (where applicable) has been visually inspected from the surface and therefore should be treated as approximate only. Some services may have been omitted due to parked vehicles or due to the site being overgrown with vegetation.


Traffic information (where applicable) has been surveyed from ground level and therefore should be treated as approximate only. Advice on a tree survey should be carried out.

Roof linework (where applicable) is indicative only.

Tree canopy line (where applicable) is indicative only.

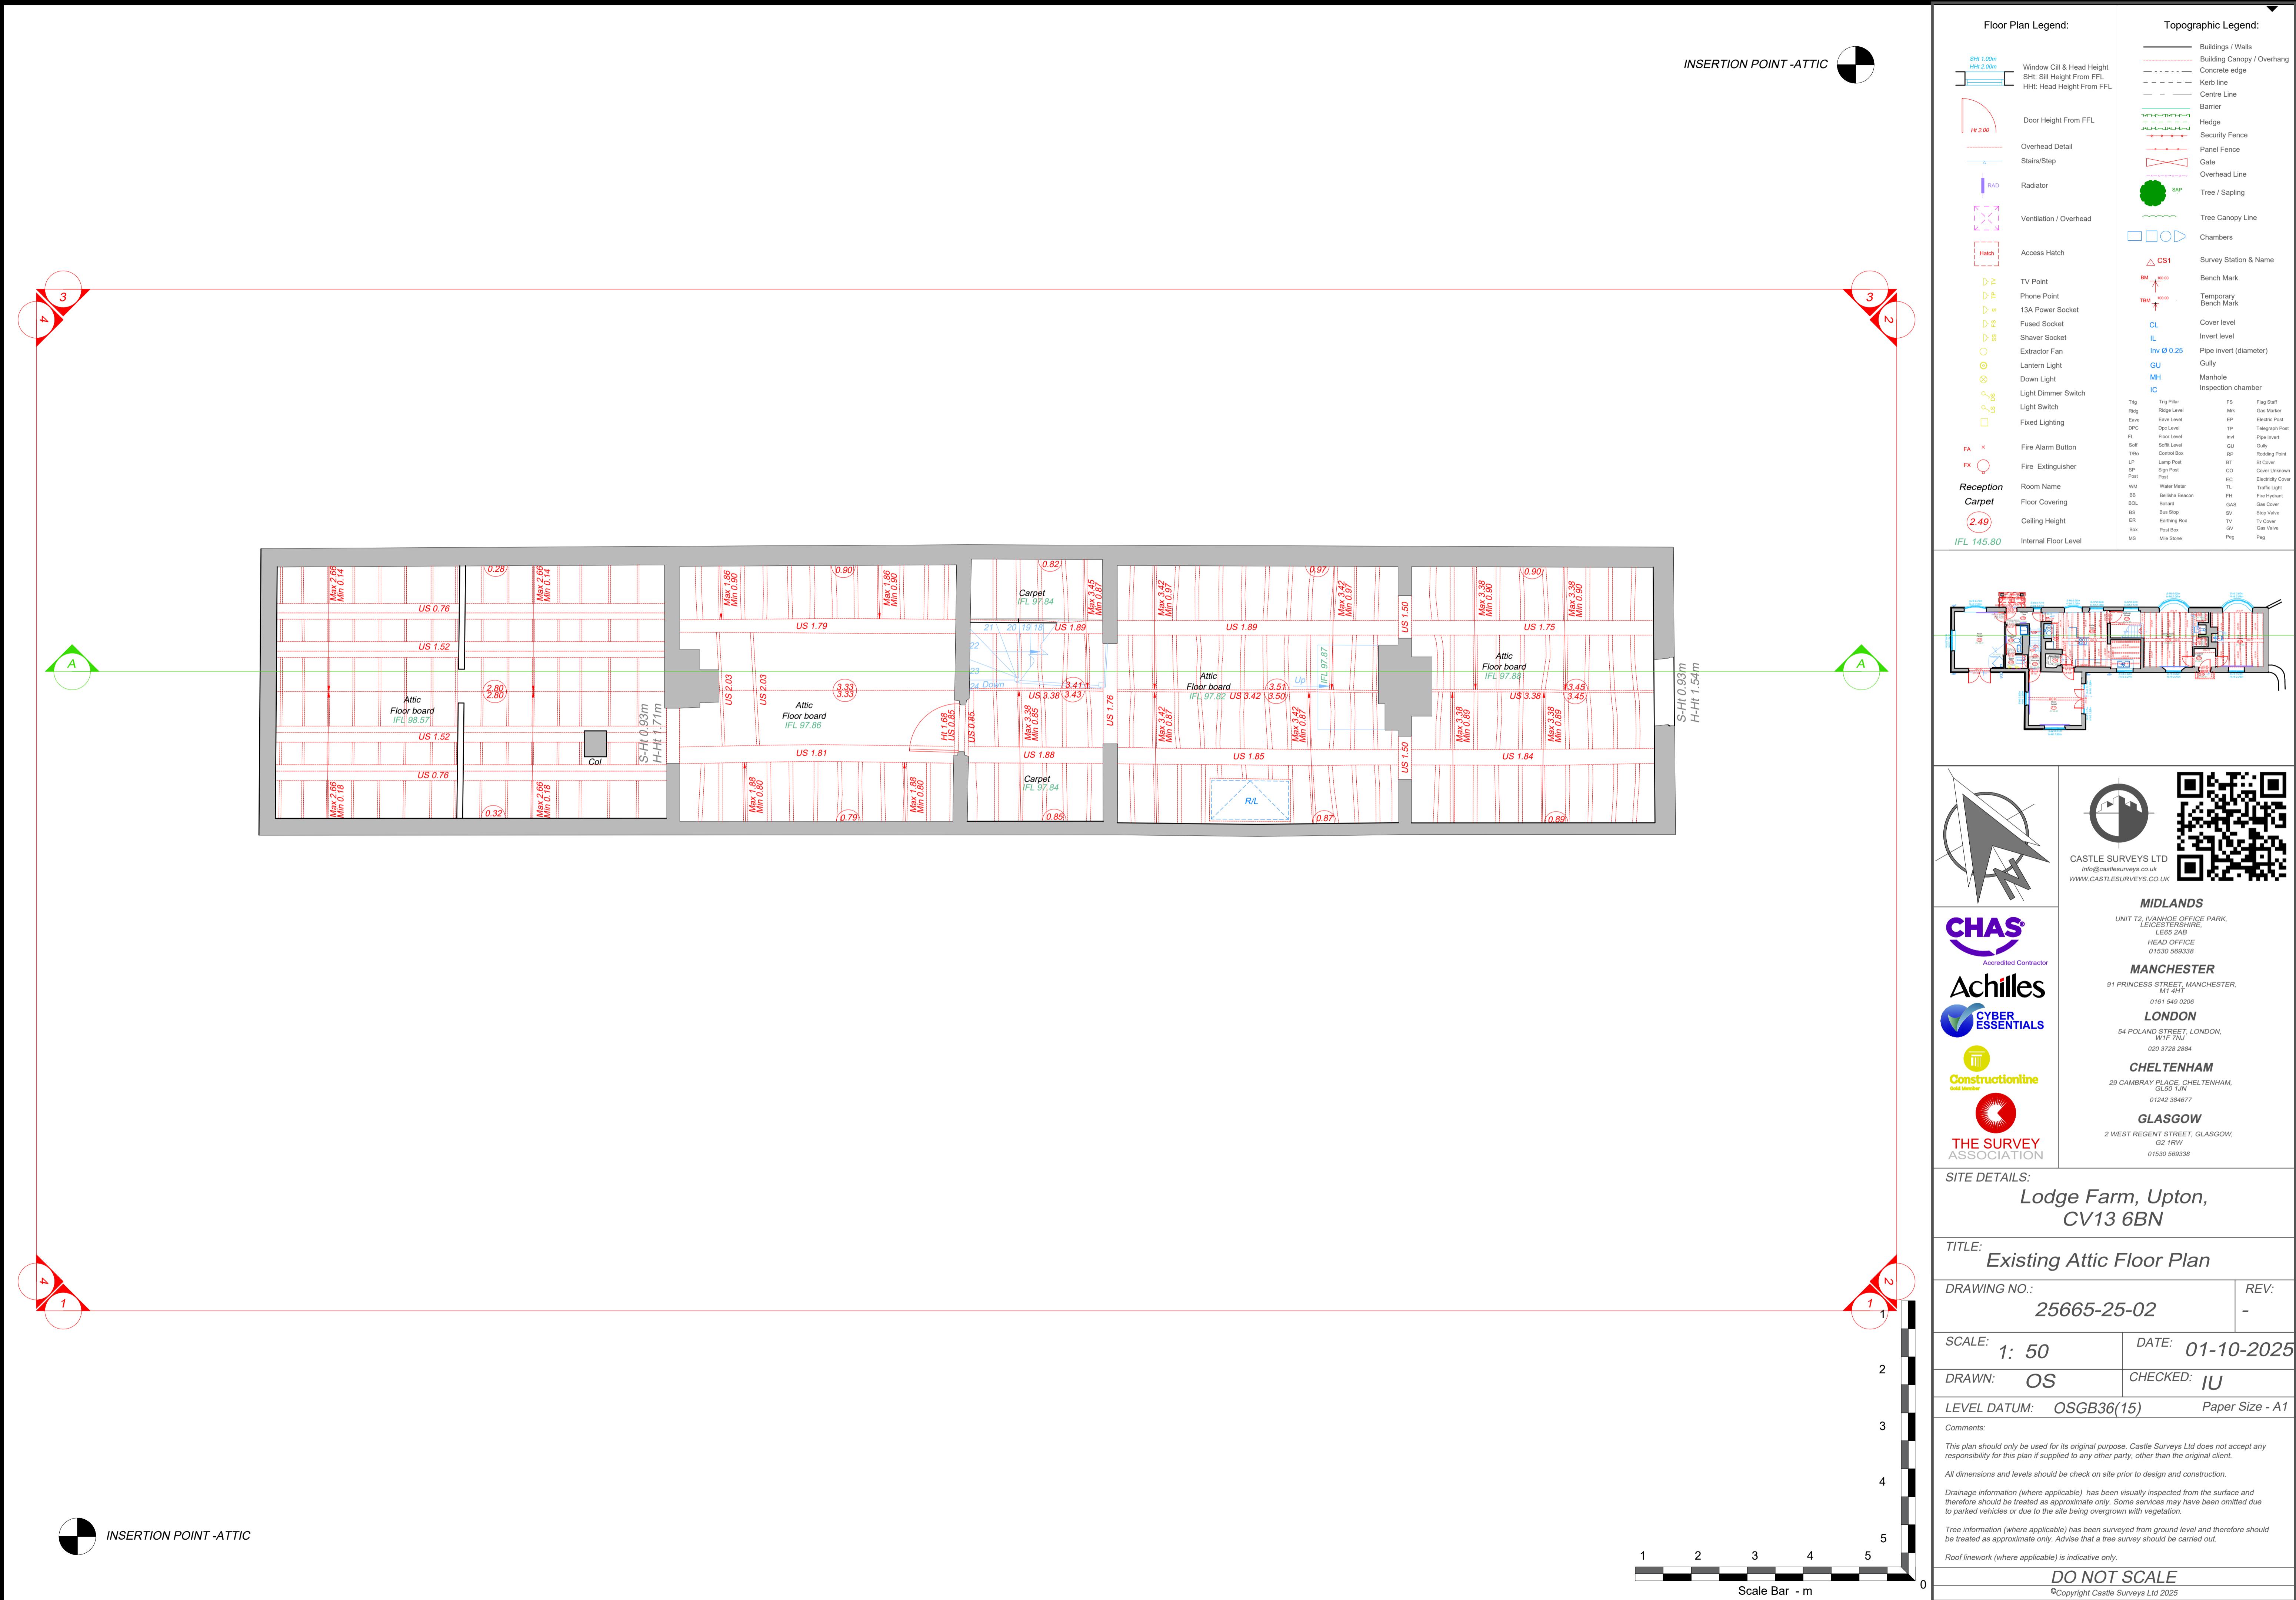

INSERTION POINT - ROOF PLAN

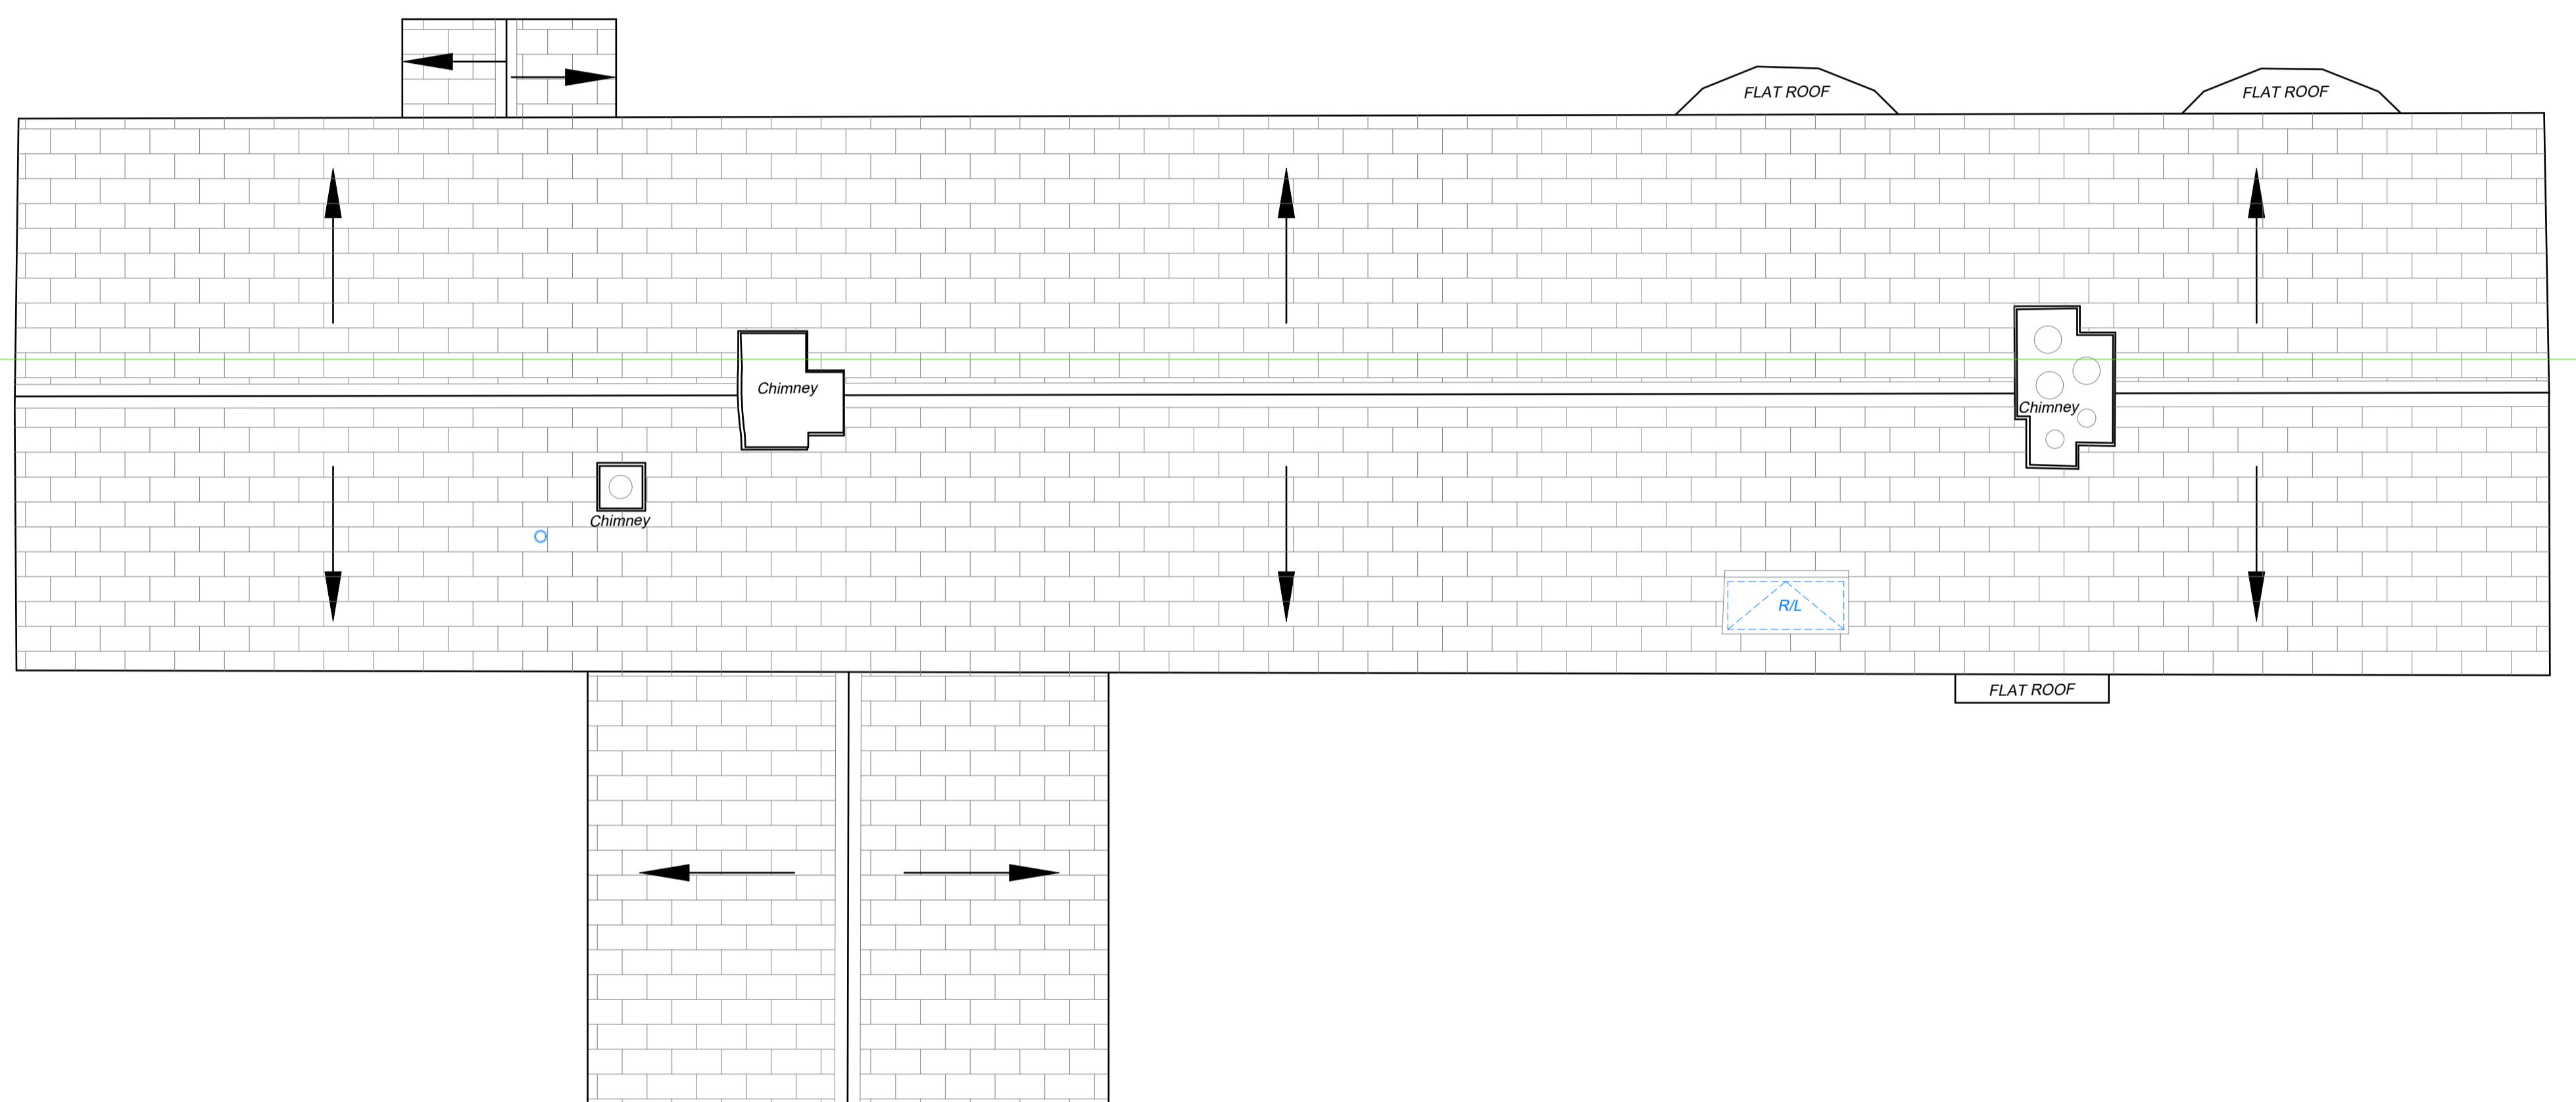

INSERTION POINT - ROOF PLAN

1 2 3 4 5
Scale Bar - m

DO NOT SCALE


©Copyright Castle Surveys Ltd 2025

Floor Plan Legend:

	Buildings / Walls
	Building Canopy / Overhang
	Concrete edge
	Kerb line
	Centre Line
	Barrier
	Hedge
	Security Fence
	Panel Fence
	Gate
	Overhead Line
	Tree Canopy
	Sapling
	Tree Canopy Line
	Chambers
	Access Hatch
	Survey Station & Name
	Bench Mark
	Temporary Bench Mark
	Cover level
	Invert level
	Pipe invert (diameter)
	Gully
	Manhole
	Inspection chamber
	Trig Pillar
	Ridge Level
	EP
	DPC
	Floor Level
	Soft Level
	Tilt
	Control Box
	Lamp Post
	Gas Post
	Post
	Water Meter
	Bell Push
	Bell Push
	Bus Stop
	Earthing Rod
	Post Box
	Mile Stone
	Flag Staff
	Gas Marker
	Electric Post
	Telegraph Post
	Pond Level
	Gully
	Rutting Point
	BT
	Bl Cover
	Crown Unbroken
	Electrolytic Cover
	Traffic Light
	Gas Pipe
	Stop Valve
	TV Cover
	Gas Valve
	Peg

Topographic Legend:

	Buildings / Walls
	Building Canopy / Overhang
	Concrete edge
	Kerb line
	Centre Line
	Barrier
	Hedge
	Security Fence
	Panel Fence
	Gate
	Overhead Line
	Tree Canopy
	Sapling
	Tree Canopy Line
	Chambers
	Survey Station & Name
	Bench Mark
	Temporary Bench Mark
	Cover level
	Invert level
	Pipe invert (diameter)
	Gully
	Manhole
	Inspection chamber
	Trig Pillar
	Ridge Level
	EP
	DPC
	Floor Level
	Soft Level
	Tilt
	Control Box
	Lamp Post
	Gas Post
	Post
	Water Meter
	Bell Push
	Bell Push
	Bus Stop
	Earthing Rod
	Post Box
	Mile Stone
	Flag Staff
	Gas Marker
	Electric Post
	Telegraph Post
	Pond Level
	Gully
	Rutting Point
	BT
	Bl Cover
	Crown Unbroken
	Electrolytic Cover
	Traffic Light
	Gas Pipe
	Stop Valve
	TV Cover
	Gas Valve
	Peg

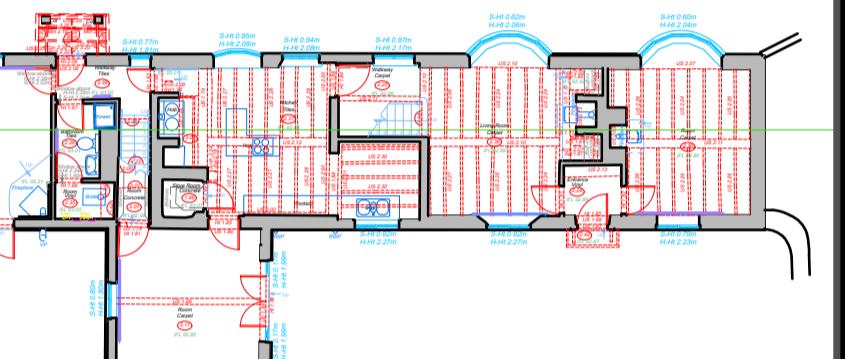

MIDLANDS

UNIT T2, MANNHEIM OFFICE PARK,
LEEDS ROAD, LEEDS, LS6 2ABHEAD OFFICE
01530 569338

MANCHESTER

91 PRINCESS STREET, MANCHESTER,
M1 4HT
0161 549 0206

LONDON

54 POLAND STREET, LONDON,
W1F 7NQ
020 3728 2884

CHELTENHAM

29 CAMBRAZ PLACE, CHELTENHAM,
GL50 7JN
01242 384677

GLASGOW

2 WEST REGENT STREET, GLASGOW,
G2 1RW
01530 569338

SITE DETAILS:
Lodge Farm, Upton,
CV13 6BN

TITLE: Existing Roof Plan

DRAWING NO.: 25665-25-02 **REV:** -

SCALE: 1: 50 **DATE:** 01-10-2025

DRAWN: OS **CHECKED:** IU

LEVEL DATUM: OSGB36(15) **Paper Size - A1**

Comments:

This plan should only be used for its original purpose. Castle Surveys Ltd does not accept any responsibility for this plan if supplied to any other party, other than the original client.

All dimensions and levels should be checked on site prior to design and construction.

Drainage information (where applicable) has been visually inspected from the surface and therefore should be treated as approximate only. Some services may have been omitted due to parked vehicles or due to the site being overgrown with vegetation.

Tree information (where applicable) has been surveyed from ground level and therefore should be treated as approximate only. Advice that a tree survey should be carried out.

Roof linework (where applicable) is indicative only.

Survey station and bench marks are indicated on the plan.

Survey station and bench marks are indicated on the plan.