
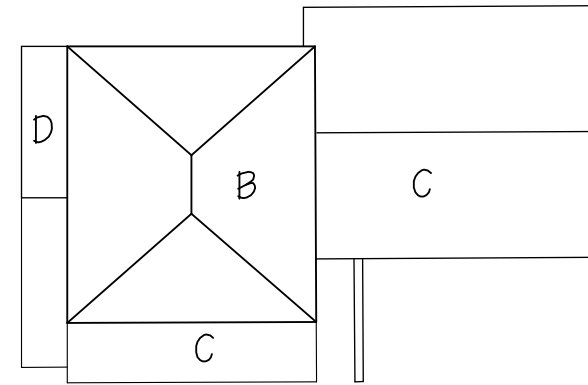
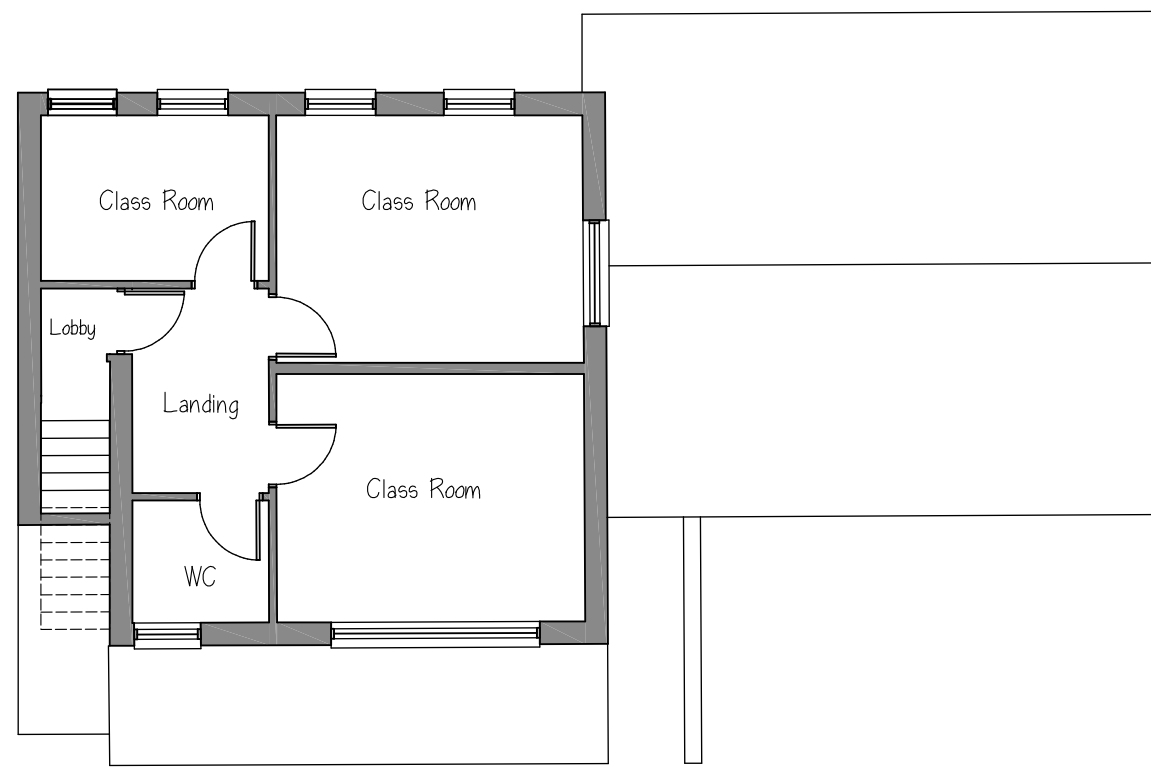


Printed or electronic copies of the plan can be scaled for planning purposes

This drawing is issued for the sole and exclusive use of the named recipient. Distribution to any third party is on the strict understanding that no liability is accepted by sturarch for any discrepancies, errors or omissions that may be present, and no guarantee is offered as to the accuracy of information shown. © Crown Copyright 2007. All rights reserved. Licence number 100020449



Rev #	Date	Description	By
			sAh

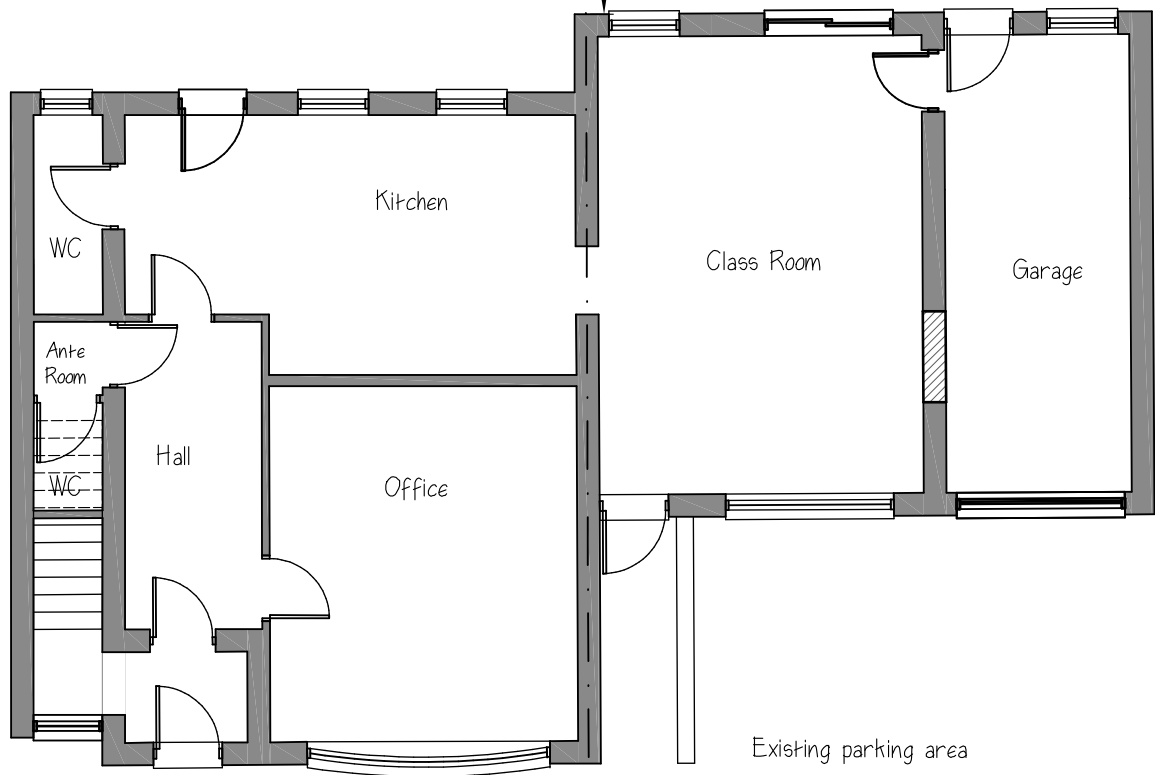

Ground Floor Plan

First Floor Plan

Roof Plan
Scale 1:200

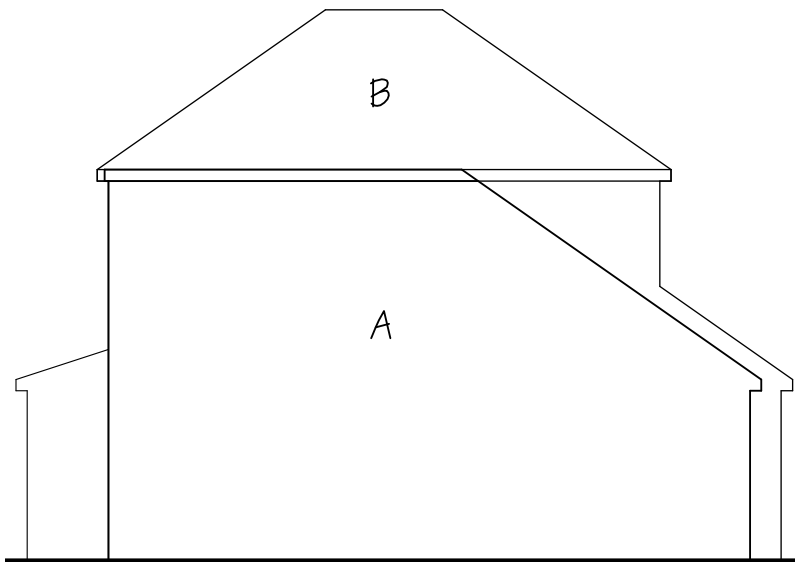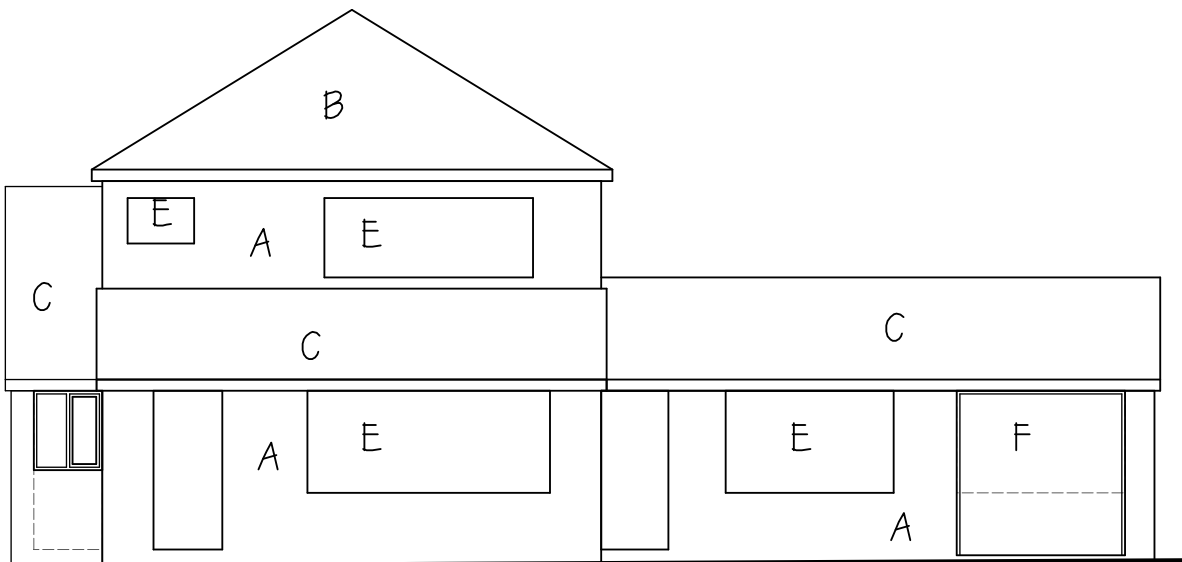

Legend

- A = Rendered Walls
- B = Plain Tiled Roof
- C = Pan Tiled Roof
- D = Flat Roof
- E = uPVC DG Windows / Doors
- F = Existing garage door retained



Project
Proposed Change of use to Education
Class Fl,
4, Druid Street,
Hinckley

Client
Capital Tax & Investment

Drawing
Proposed Plans and Elevations

Drg No: 02-2523 Rev #

Scale 1:100 @A3 UOG Date 18.09.25

