



The Builder is to check and verify all building and site dimensions, levels and sewer invert levels prior to commencement of work. do not scale off this drawing, work to figured dimensions only.
 This drawing must be read and checked with all structural and relevant specialist drawings.
 The builder is to comply in all aspects with the current Building Regulations and latest codes of practice.
 Ordnance Survey Ltd paper mapping licence / customer account number 100060636.

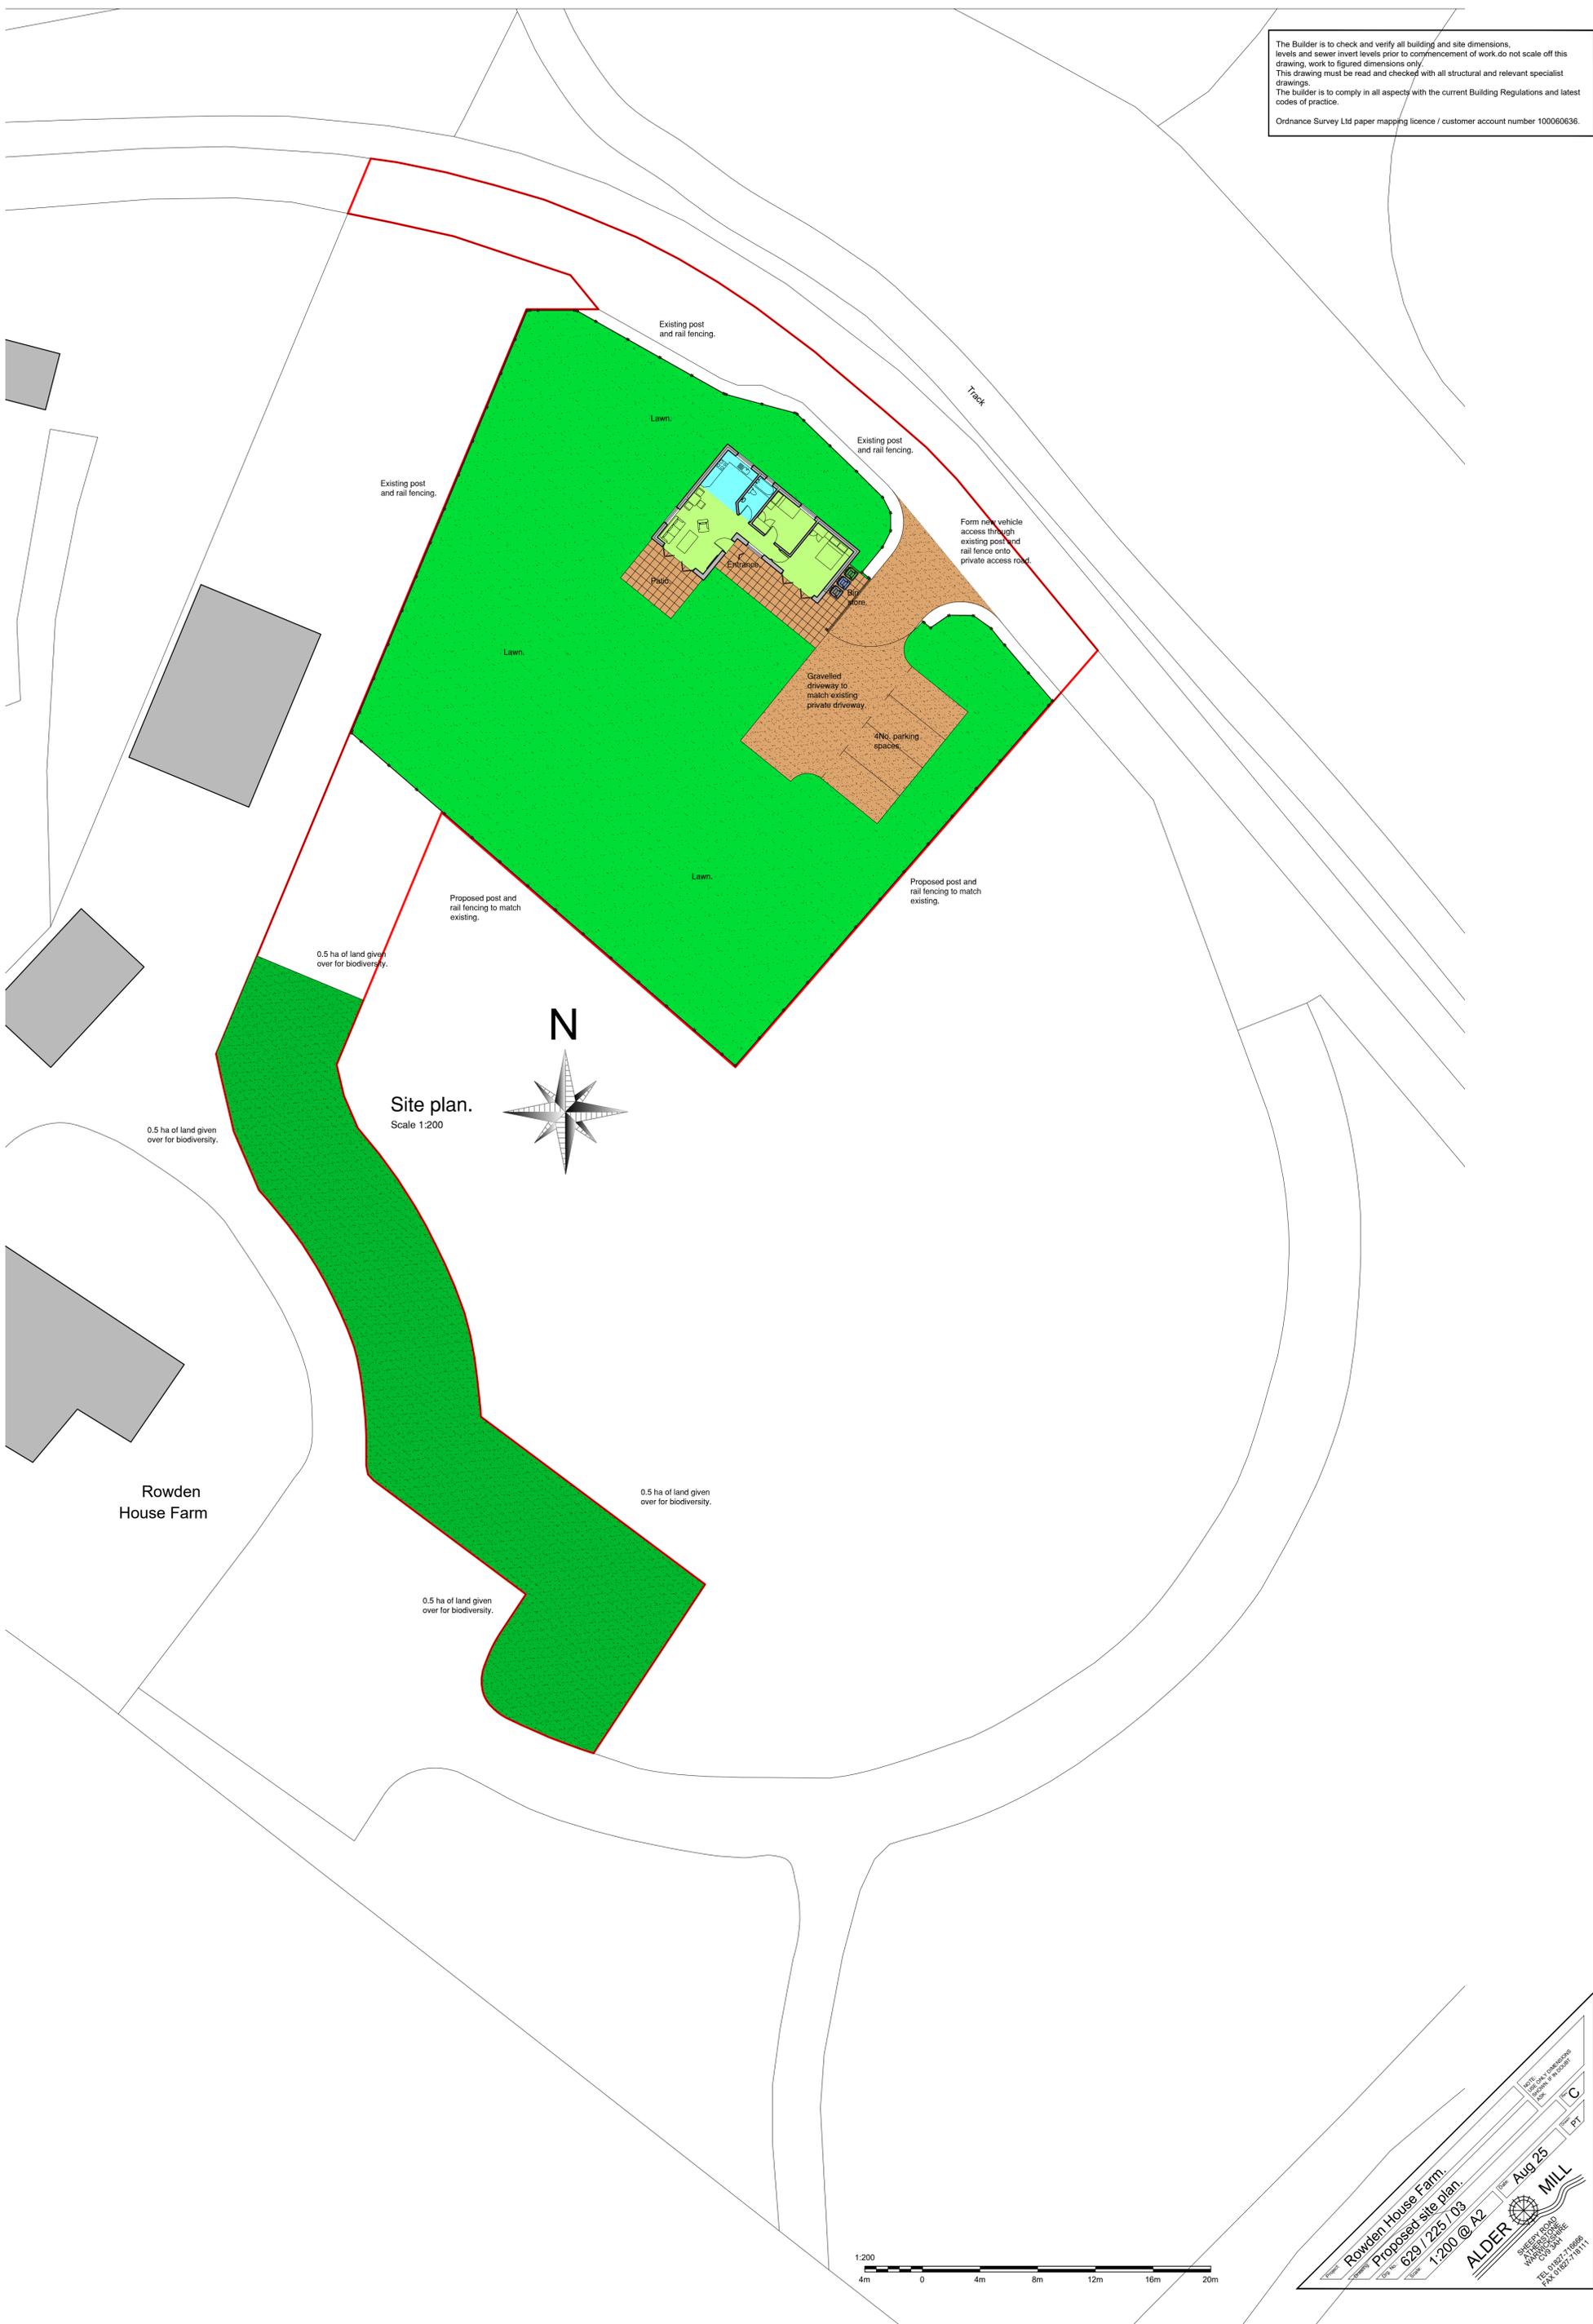

Site plan.
Scale 1:200

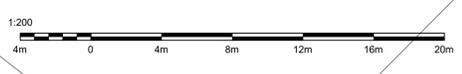

Rowden House Farm

Rowden House Farm
 Proposed site plan.
 629 / 225 / 03
 1:200 @ A2
 ALDER
 AUG 25
 MILL
 SHEEP POOL
 11, HEBBURN
 WILSONS
 CHURCH, SALFORD
 TEL: 0161 271 1699
 FAX: 0161 271 9111