



Elevation to Church Road




Games Room Side Elevation




Elevation to River




Gym Side Elevation

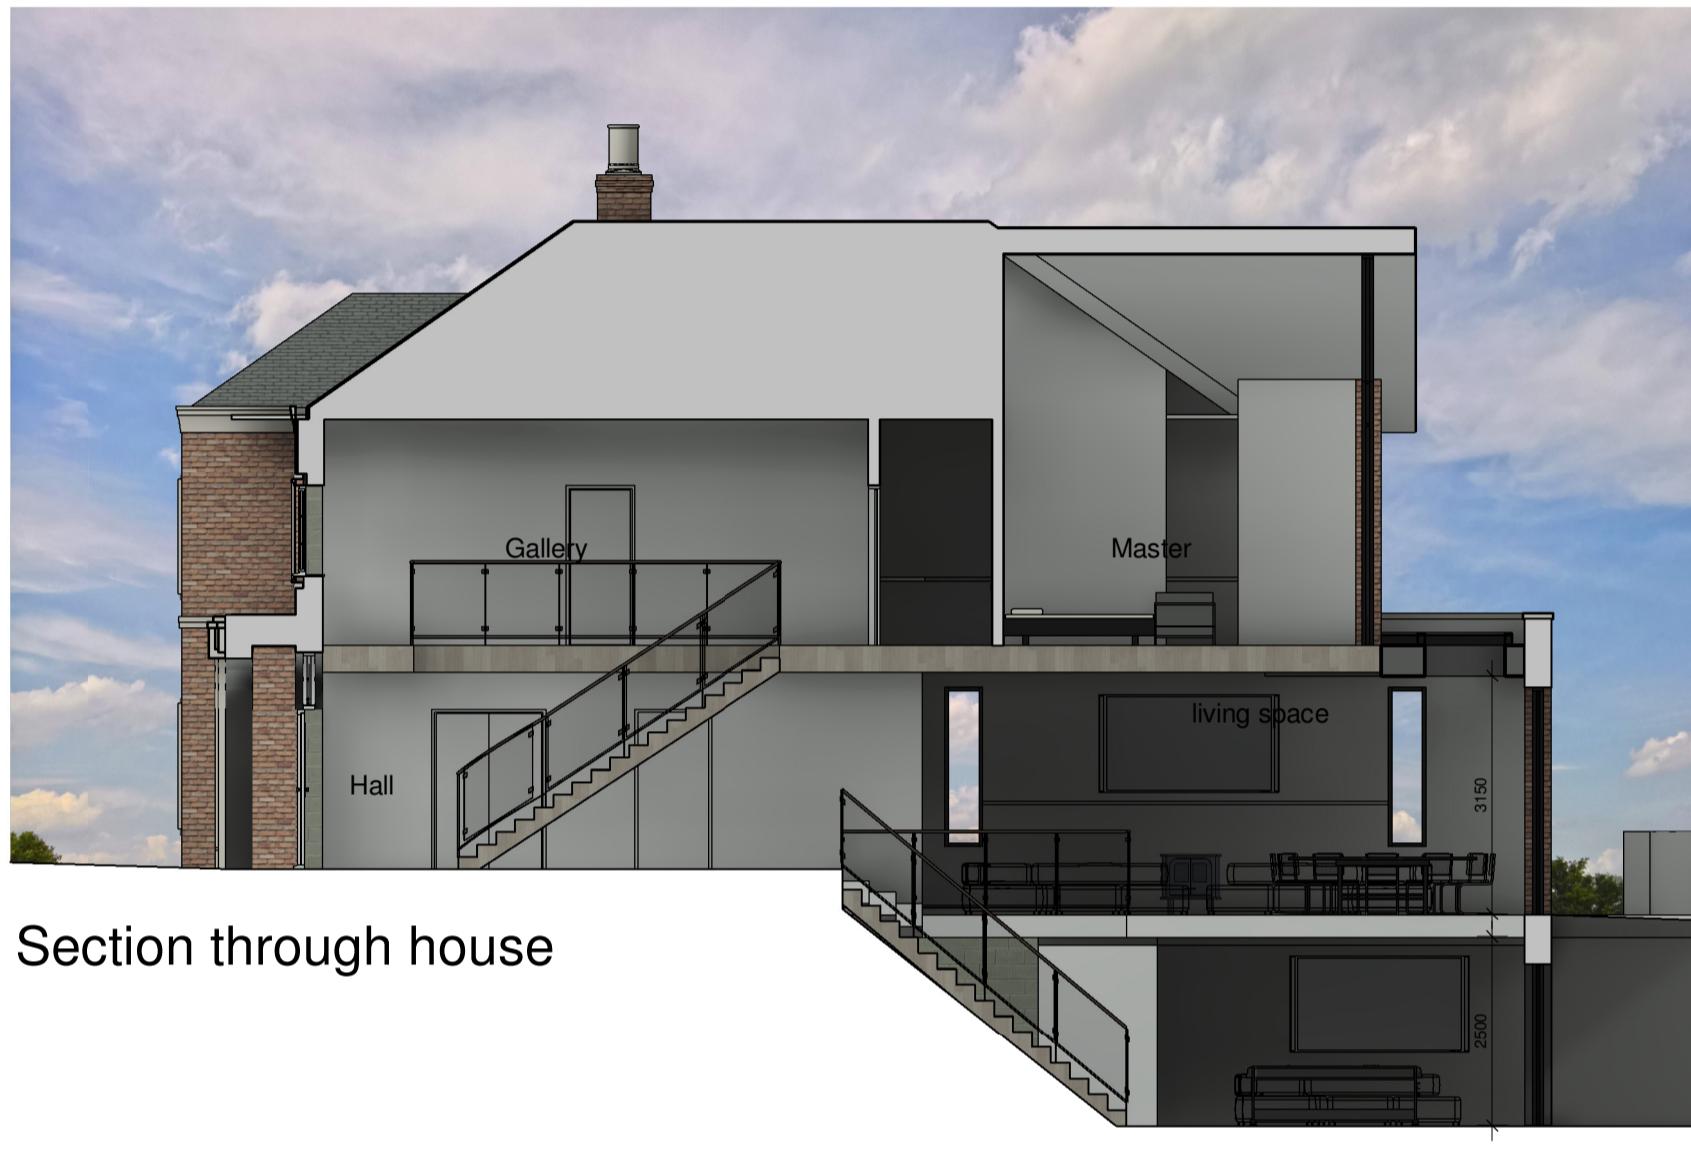


Section through house

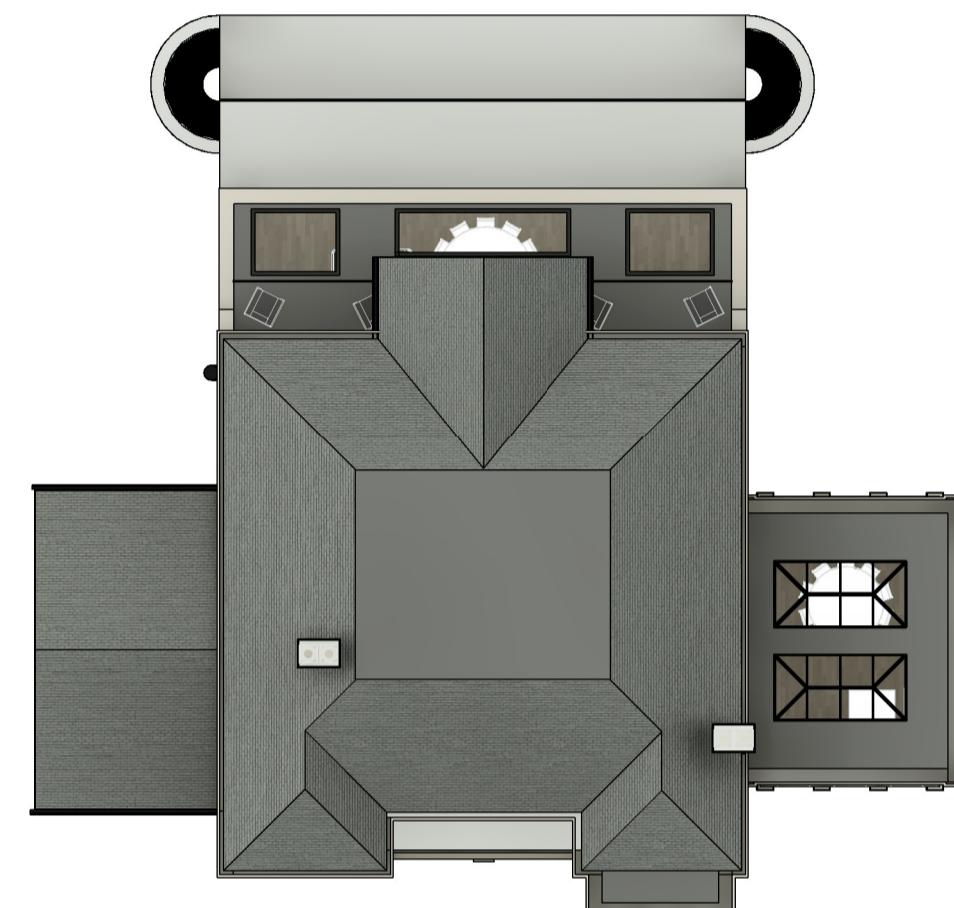


Roof Plan - 1:200

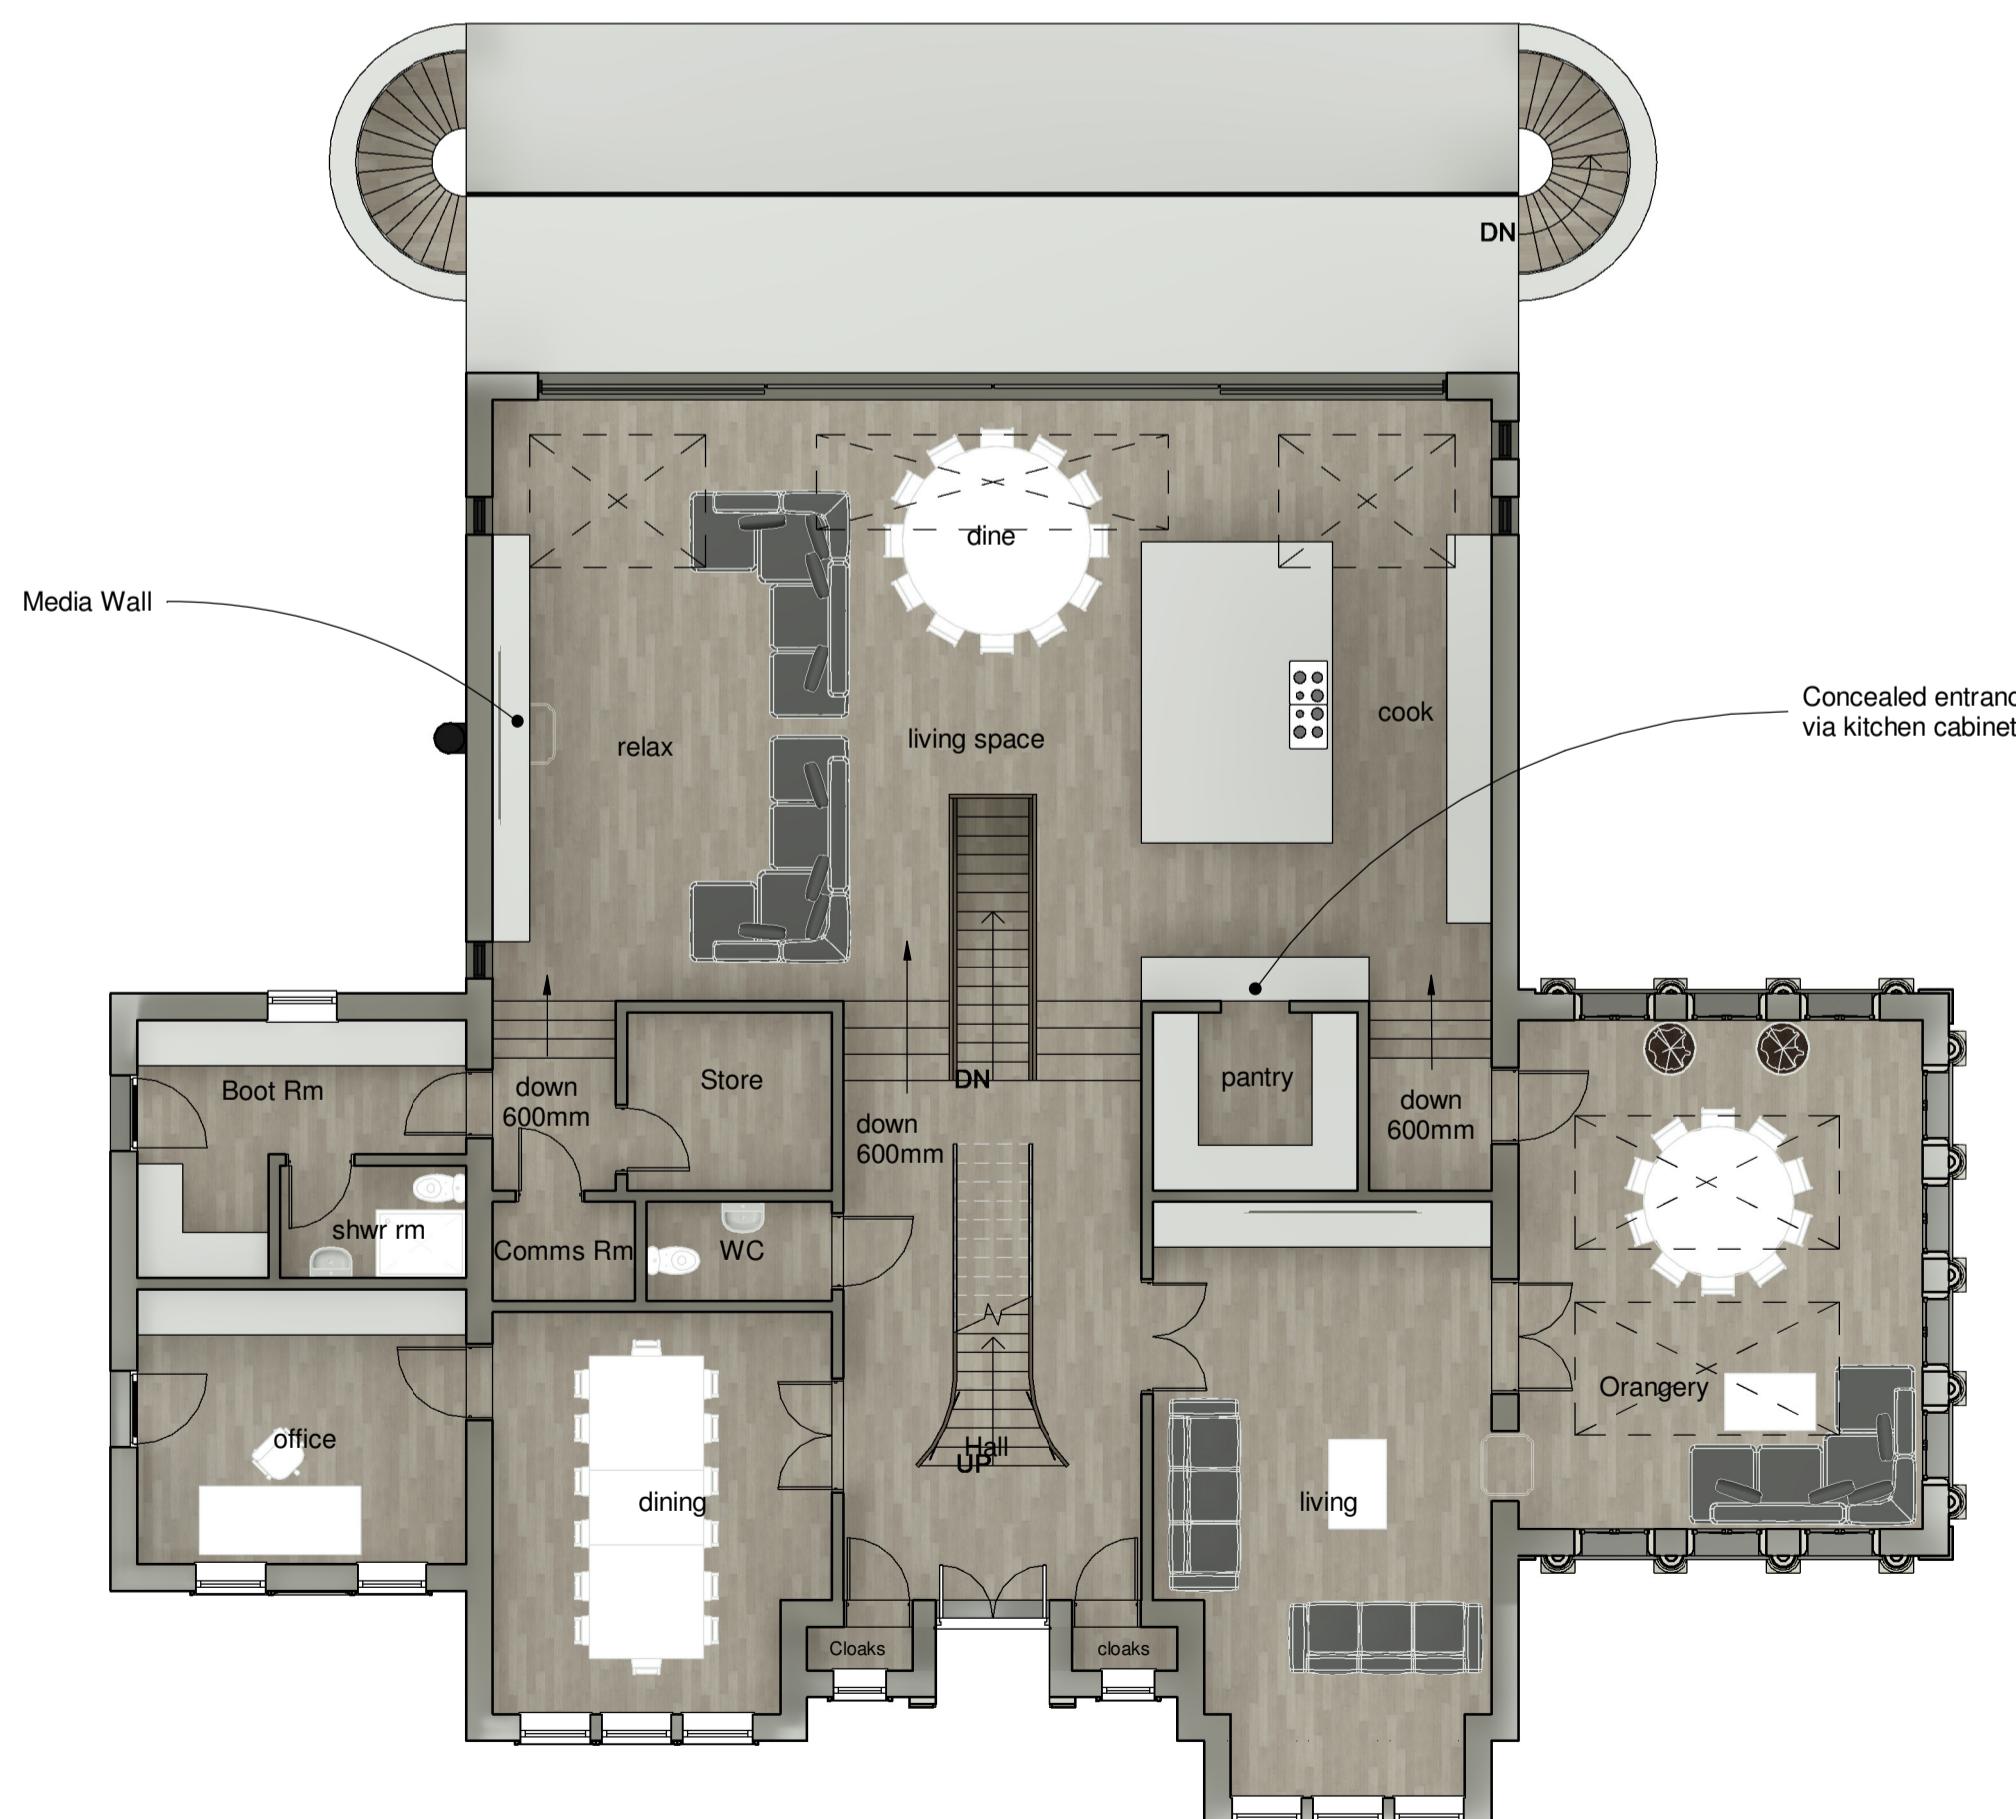

Ground Floor Plan

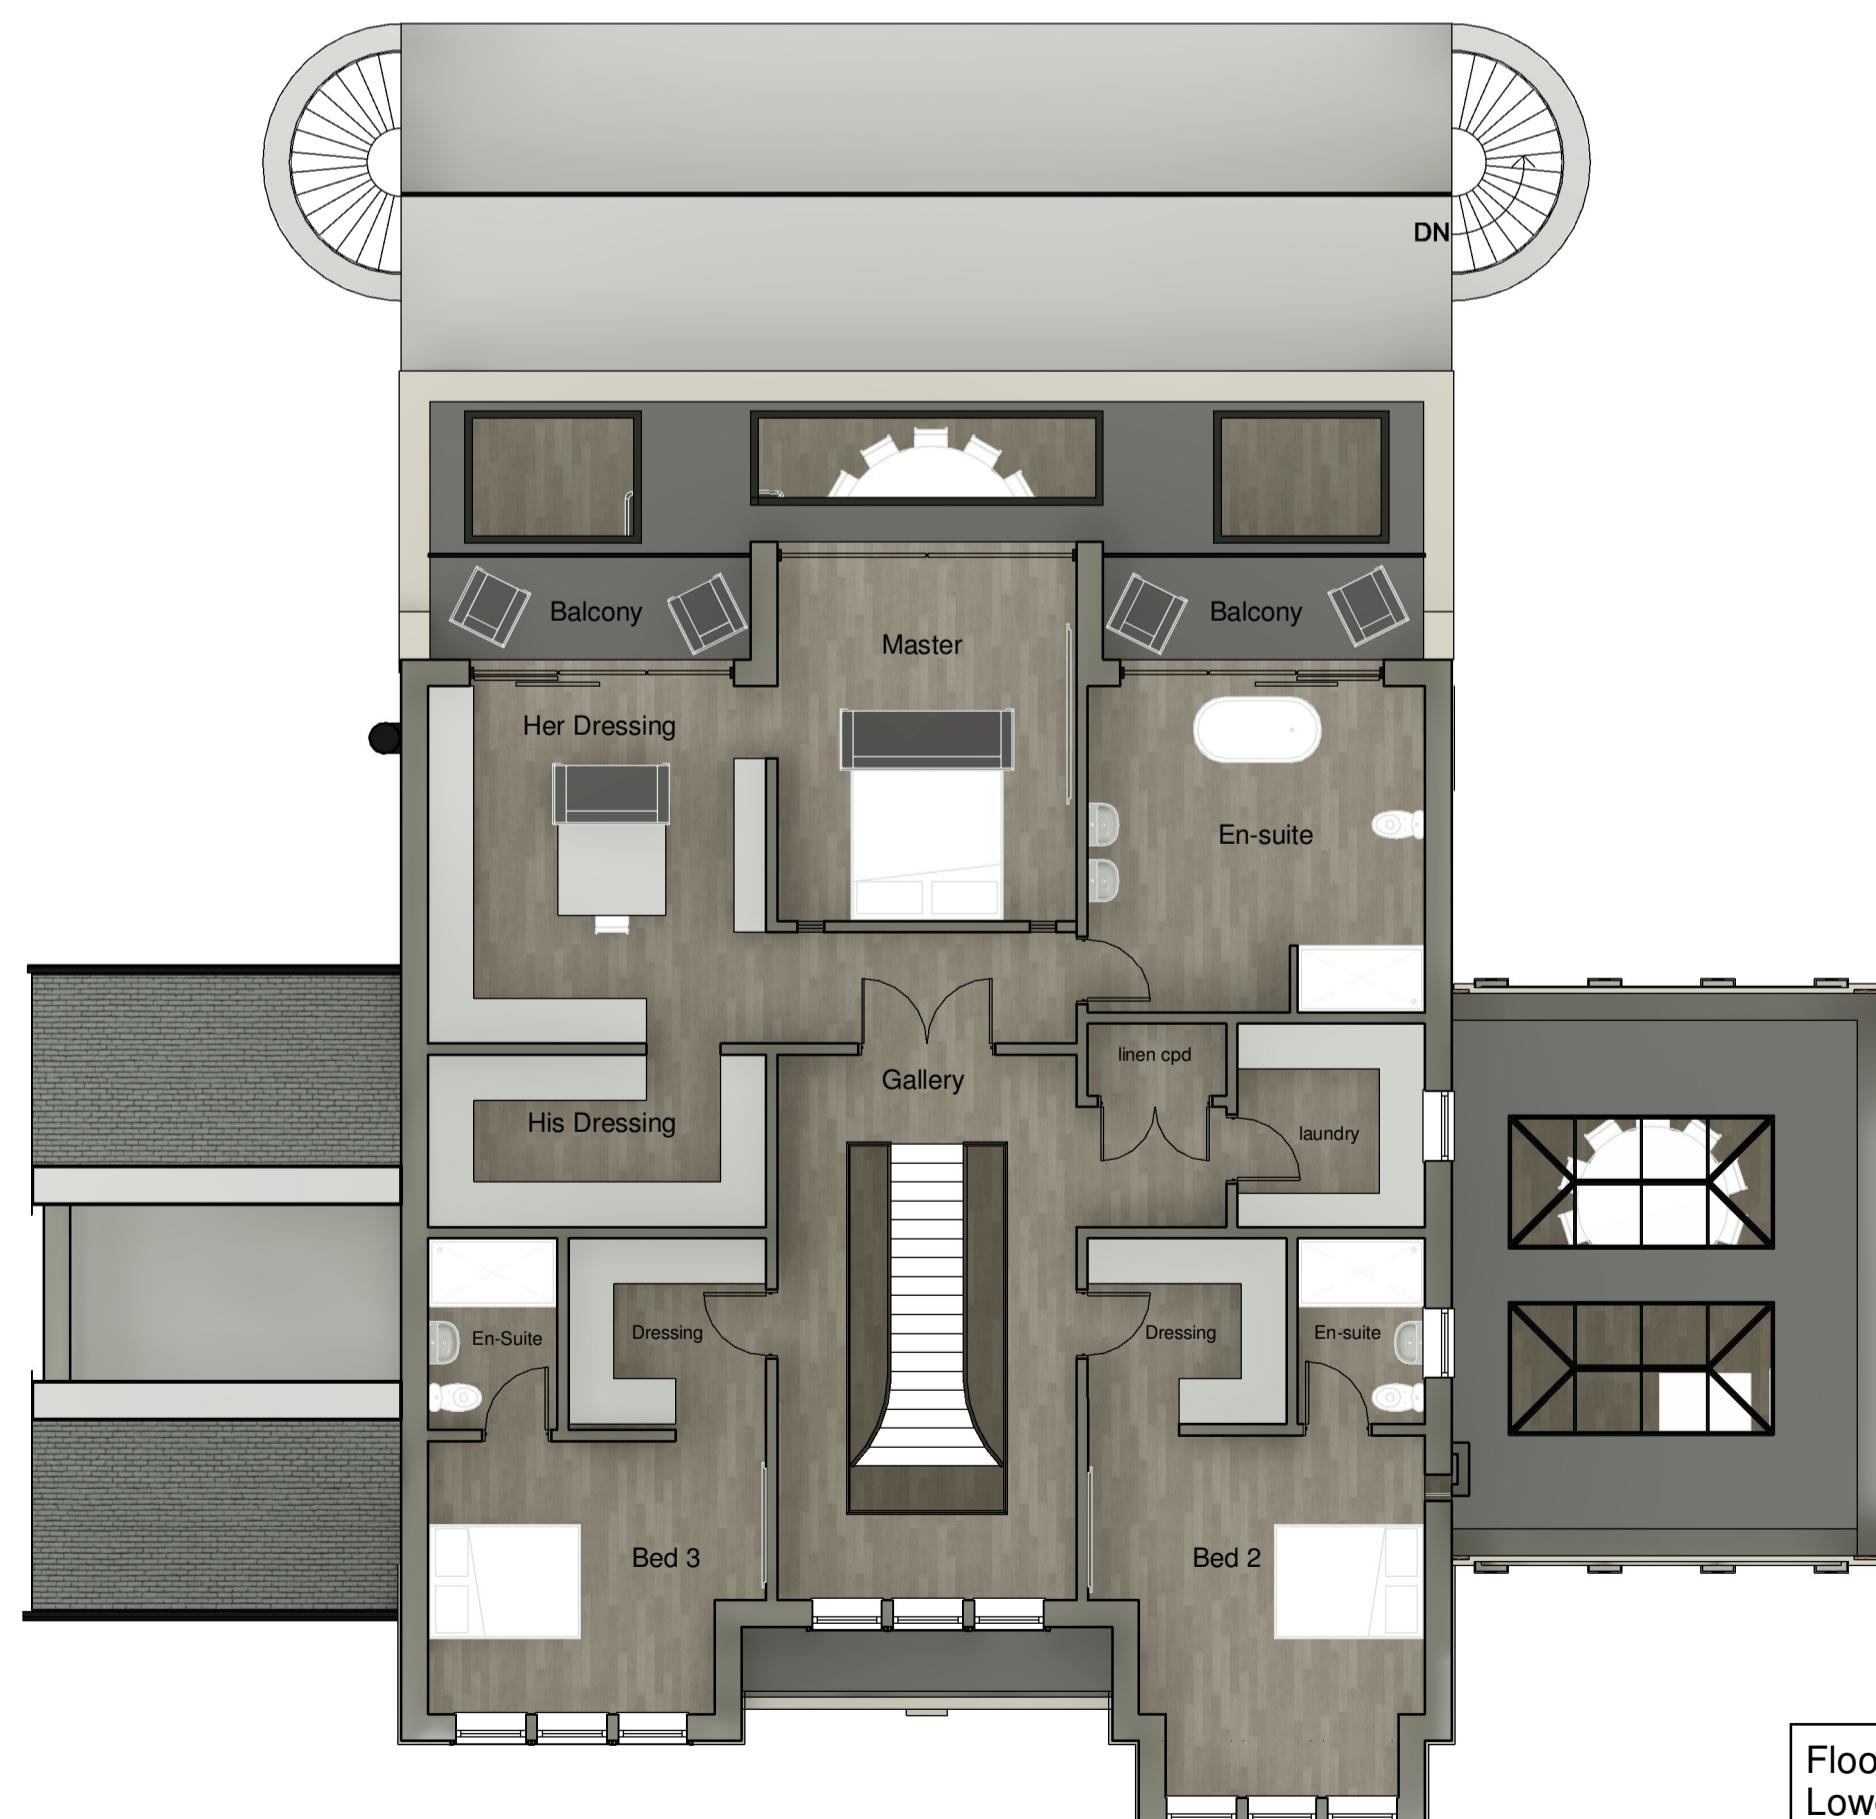

First Floor Plan

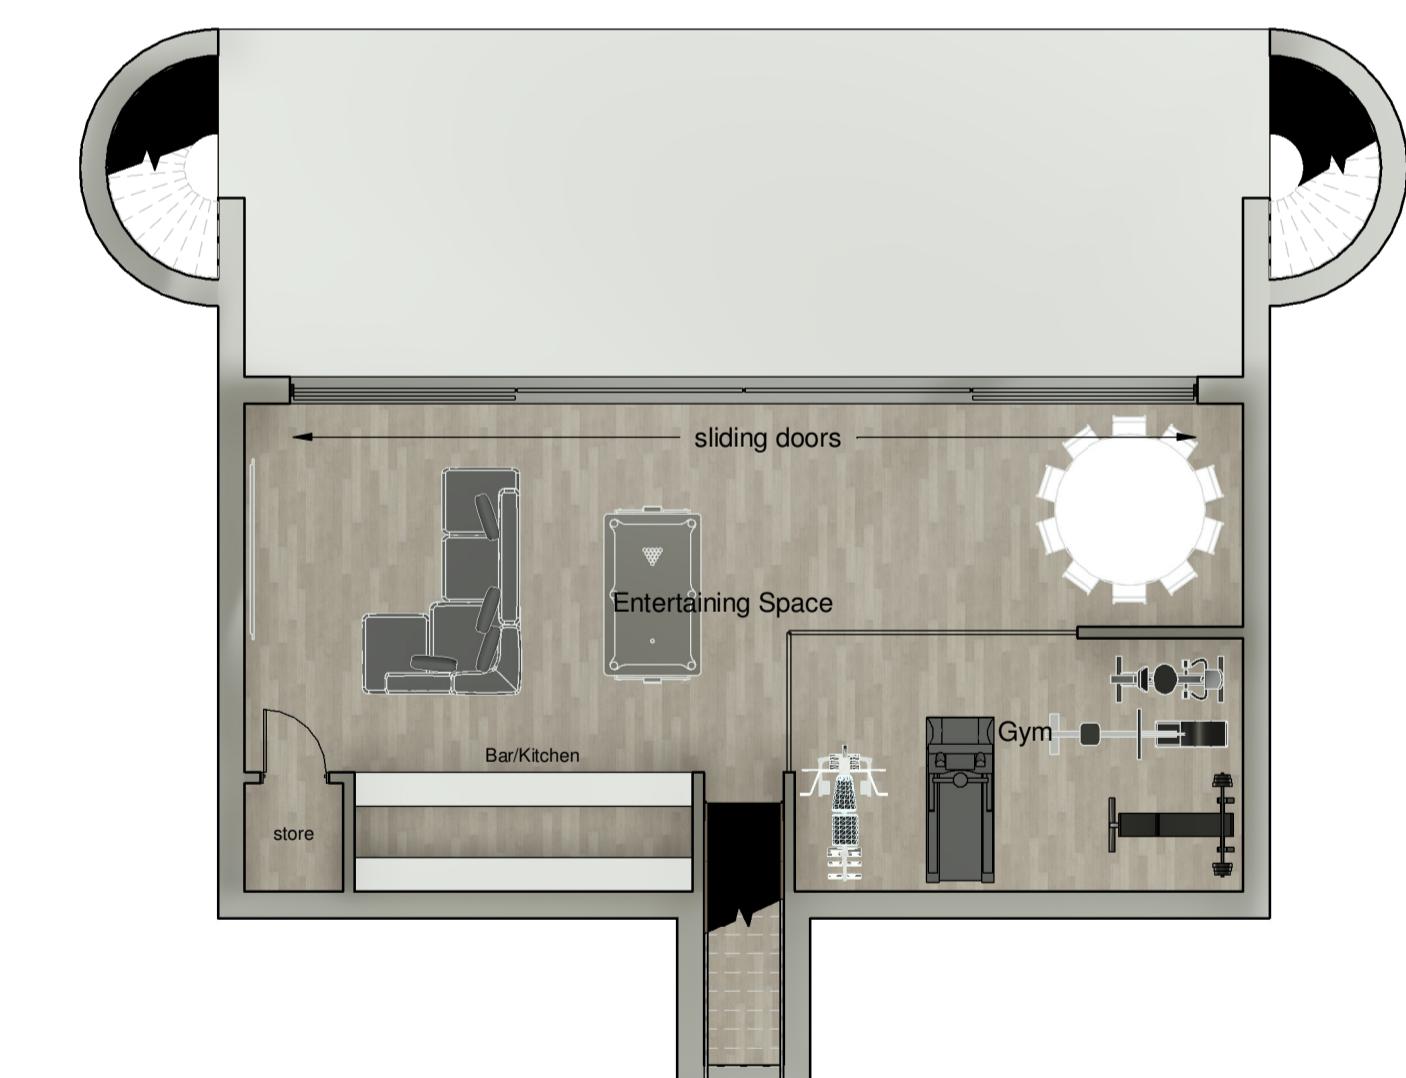

Lower Ground Floor Plan

0m 4m 8m 12m 16m 20m

SCALE 1:200 @ A1

0m 2m 4m 6m 8m 10m

SCALE 1:100 @ A1

Floor Areas	
Lower Ground Floor	87.43m <sup>2</sup> /941.1ft <sup>2</sup>
Ground Floor	294.2m <sup>2</sup> /3166.8ft <sup>2</sup>
First Floor	175.3m <sup>2</sup> /1886.92ft <sup>2</sup>
Total	556.9m <sup>2</sup> /5994.82ft <sup>2</sup>

Client	Mr M Ketcher		
Project Title	Proposed Dwelling Church Road Witherley		
Drawing Title	Revised Initial House Design		
Scale	1:100 & 1:200	Date	Sept 25
Author	LJW	Checked by	ZM
Job No.		Sheet	A1
Drawing No.	25/89	Job No.	08

**HAYWARD**  
architects

Tel: 01455 635 665  
www.haywardarchitects.co.uk

19 Station Road  
Hinckley  
Leicestershire  
LE10 1AW

THE COPYRIGHT OF THIS DRAWING IS HELD BY HAYWARD ARCHITECTS LTD  
REPRODUCTION IN WHOLE OR PART IS PROHIBITED UNLESS WRITTEN PERMISSION  
OF THE COPYRIGHT HOLDER IS OBTAINED FROM DRAWING AND ONLY FIGURED DIMENSIONS ARE TO BE USED