





Front Elevation
Scale 1:100




Side Elevation
Scale 1:100

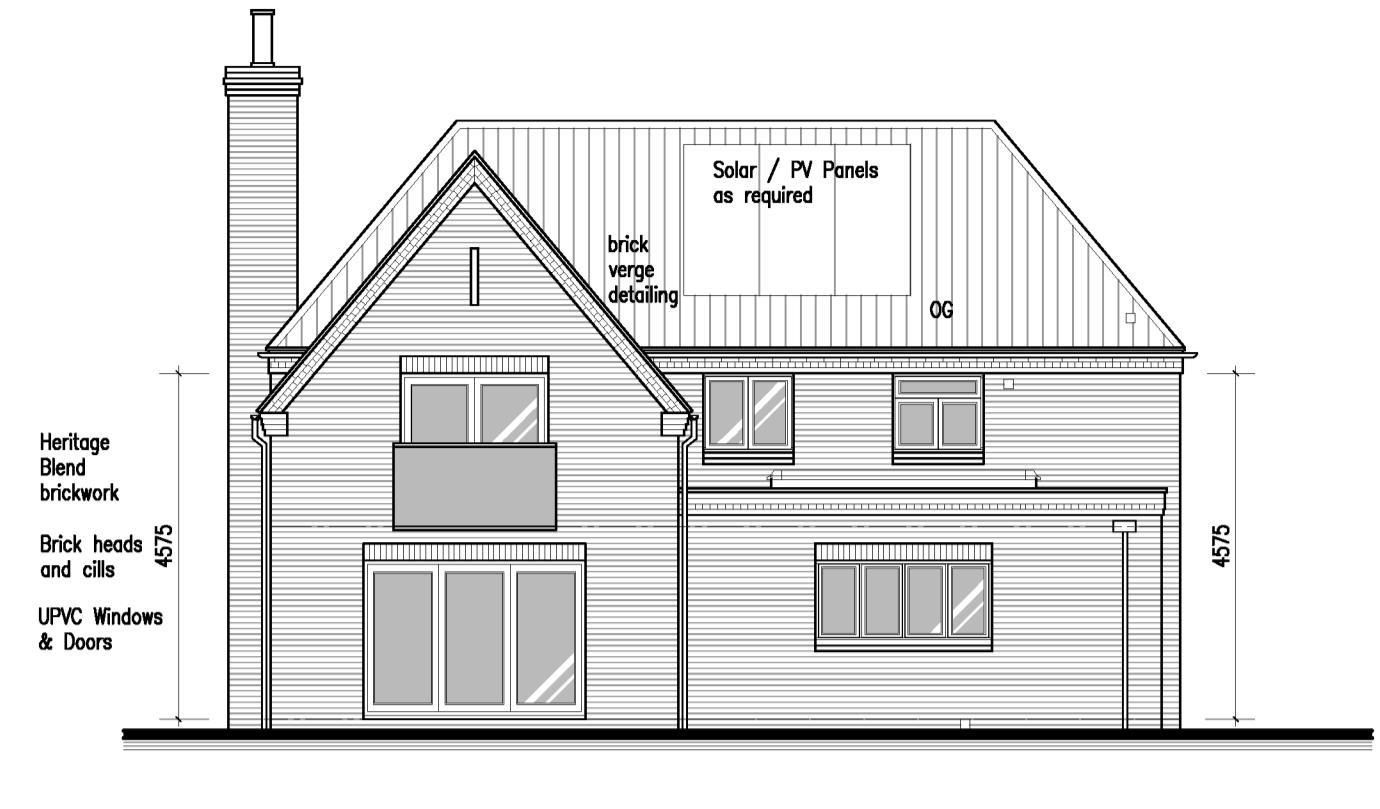


Rear Elevation
Scale 1:100

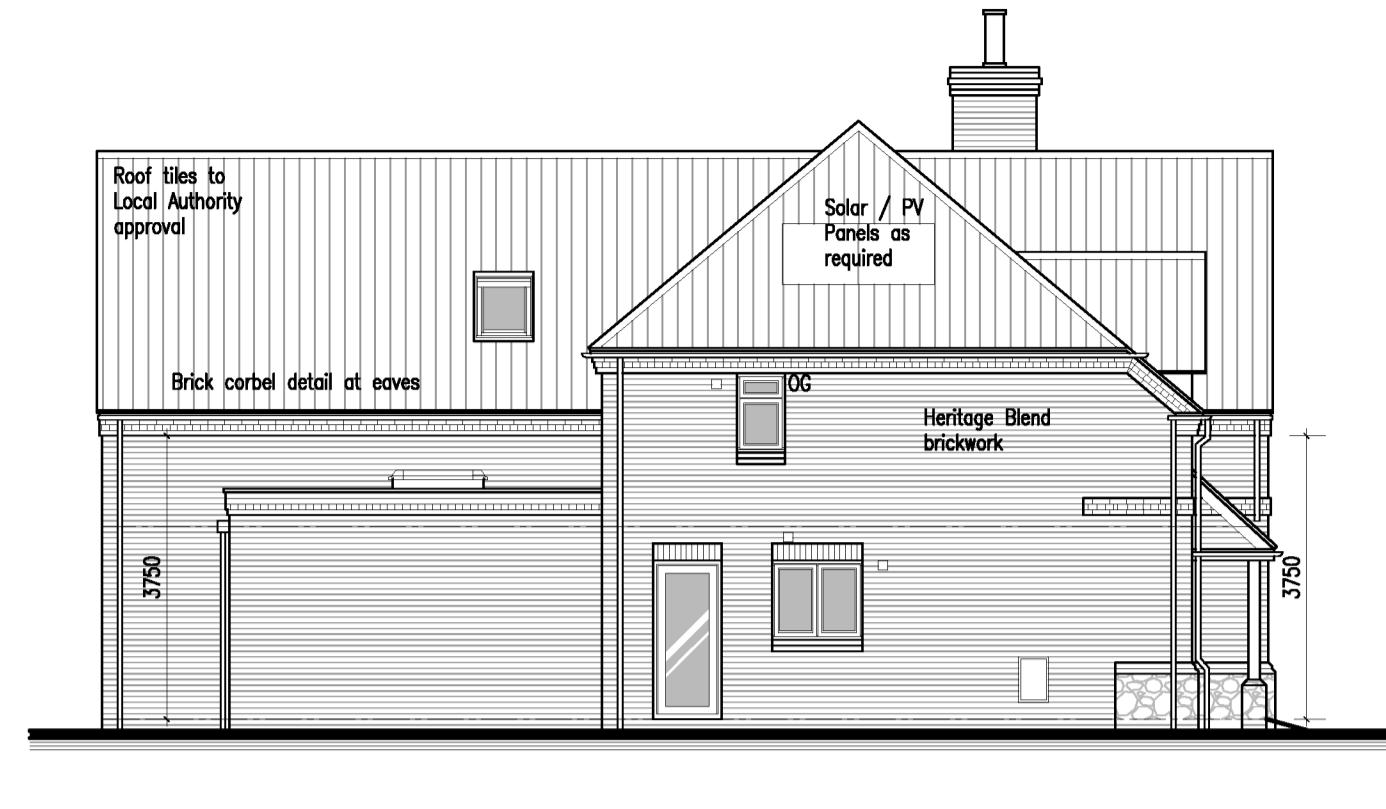


Side Elevation
Scale 1:100

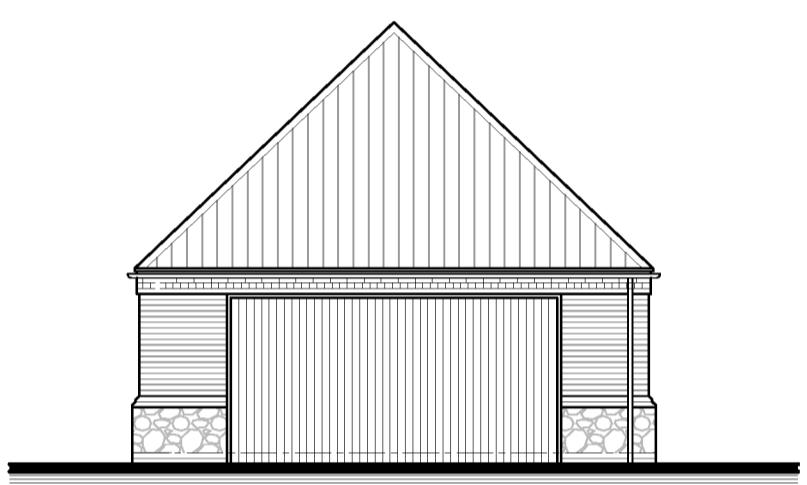


Front Elevation - GARAGE
Scale 1:100

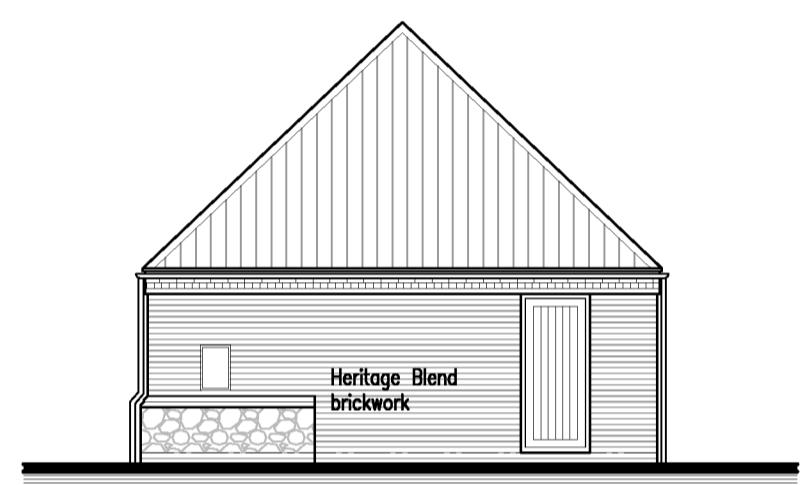


Side Elevation - GARAGE
Scale 1:100

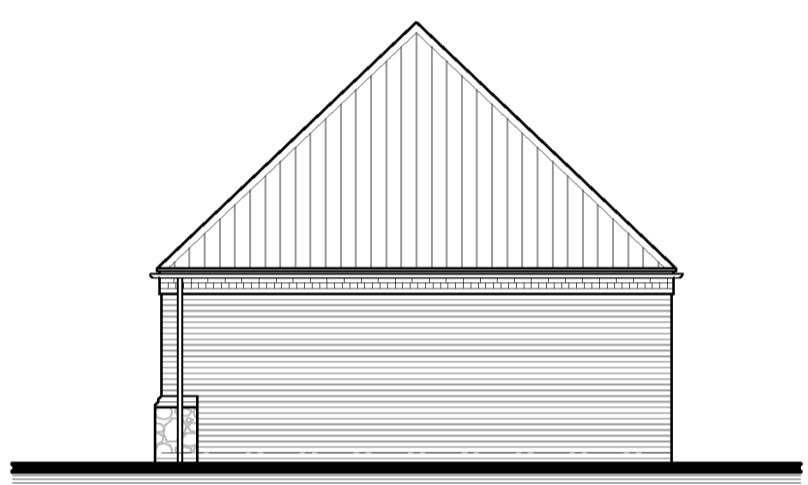


Rear Elevation - GARAGE
Scale 1:100

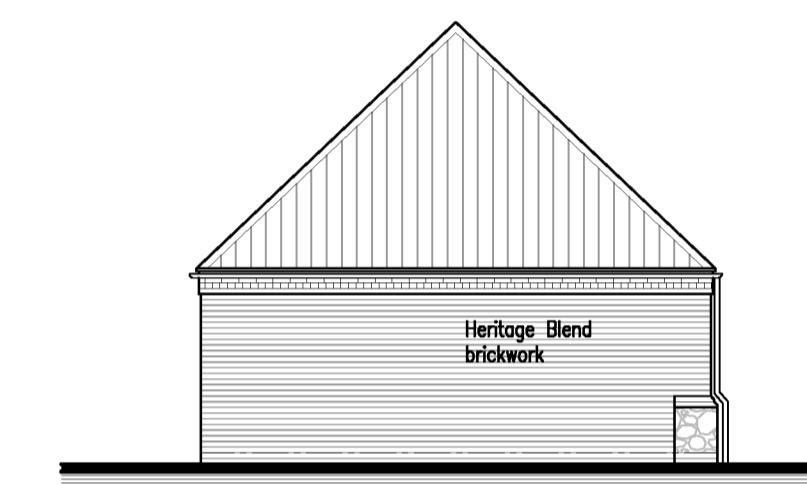

Side Elevation - GARAGE
Scale 1:100

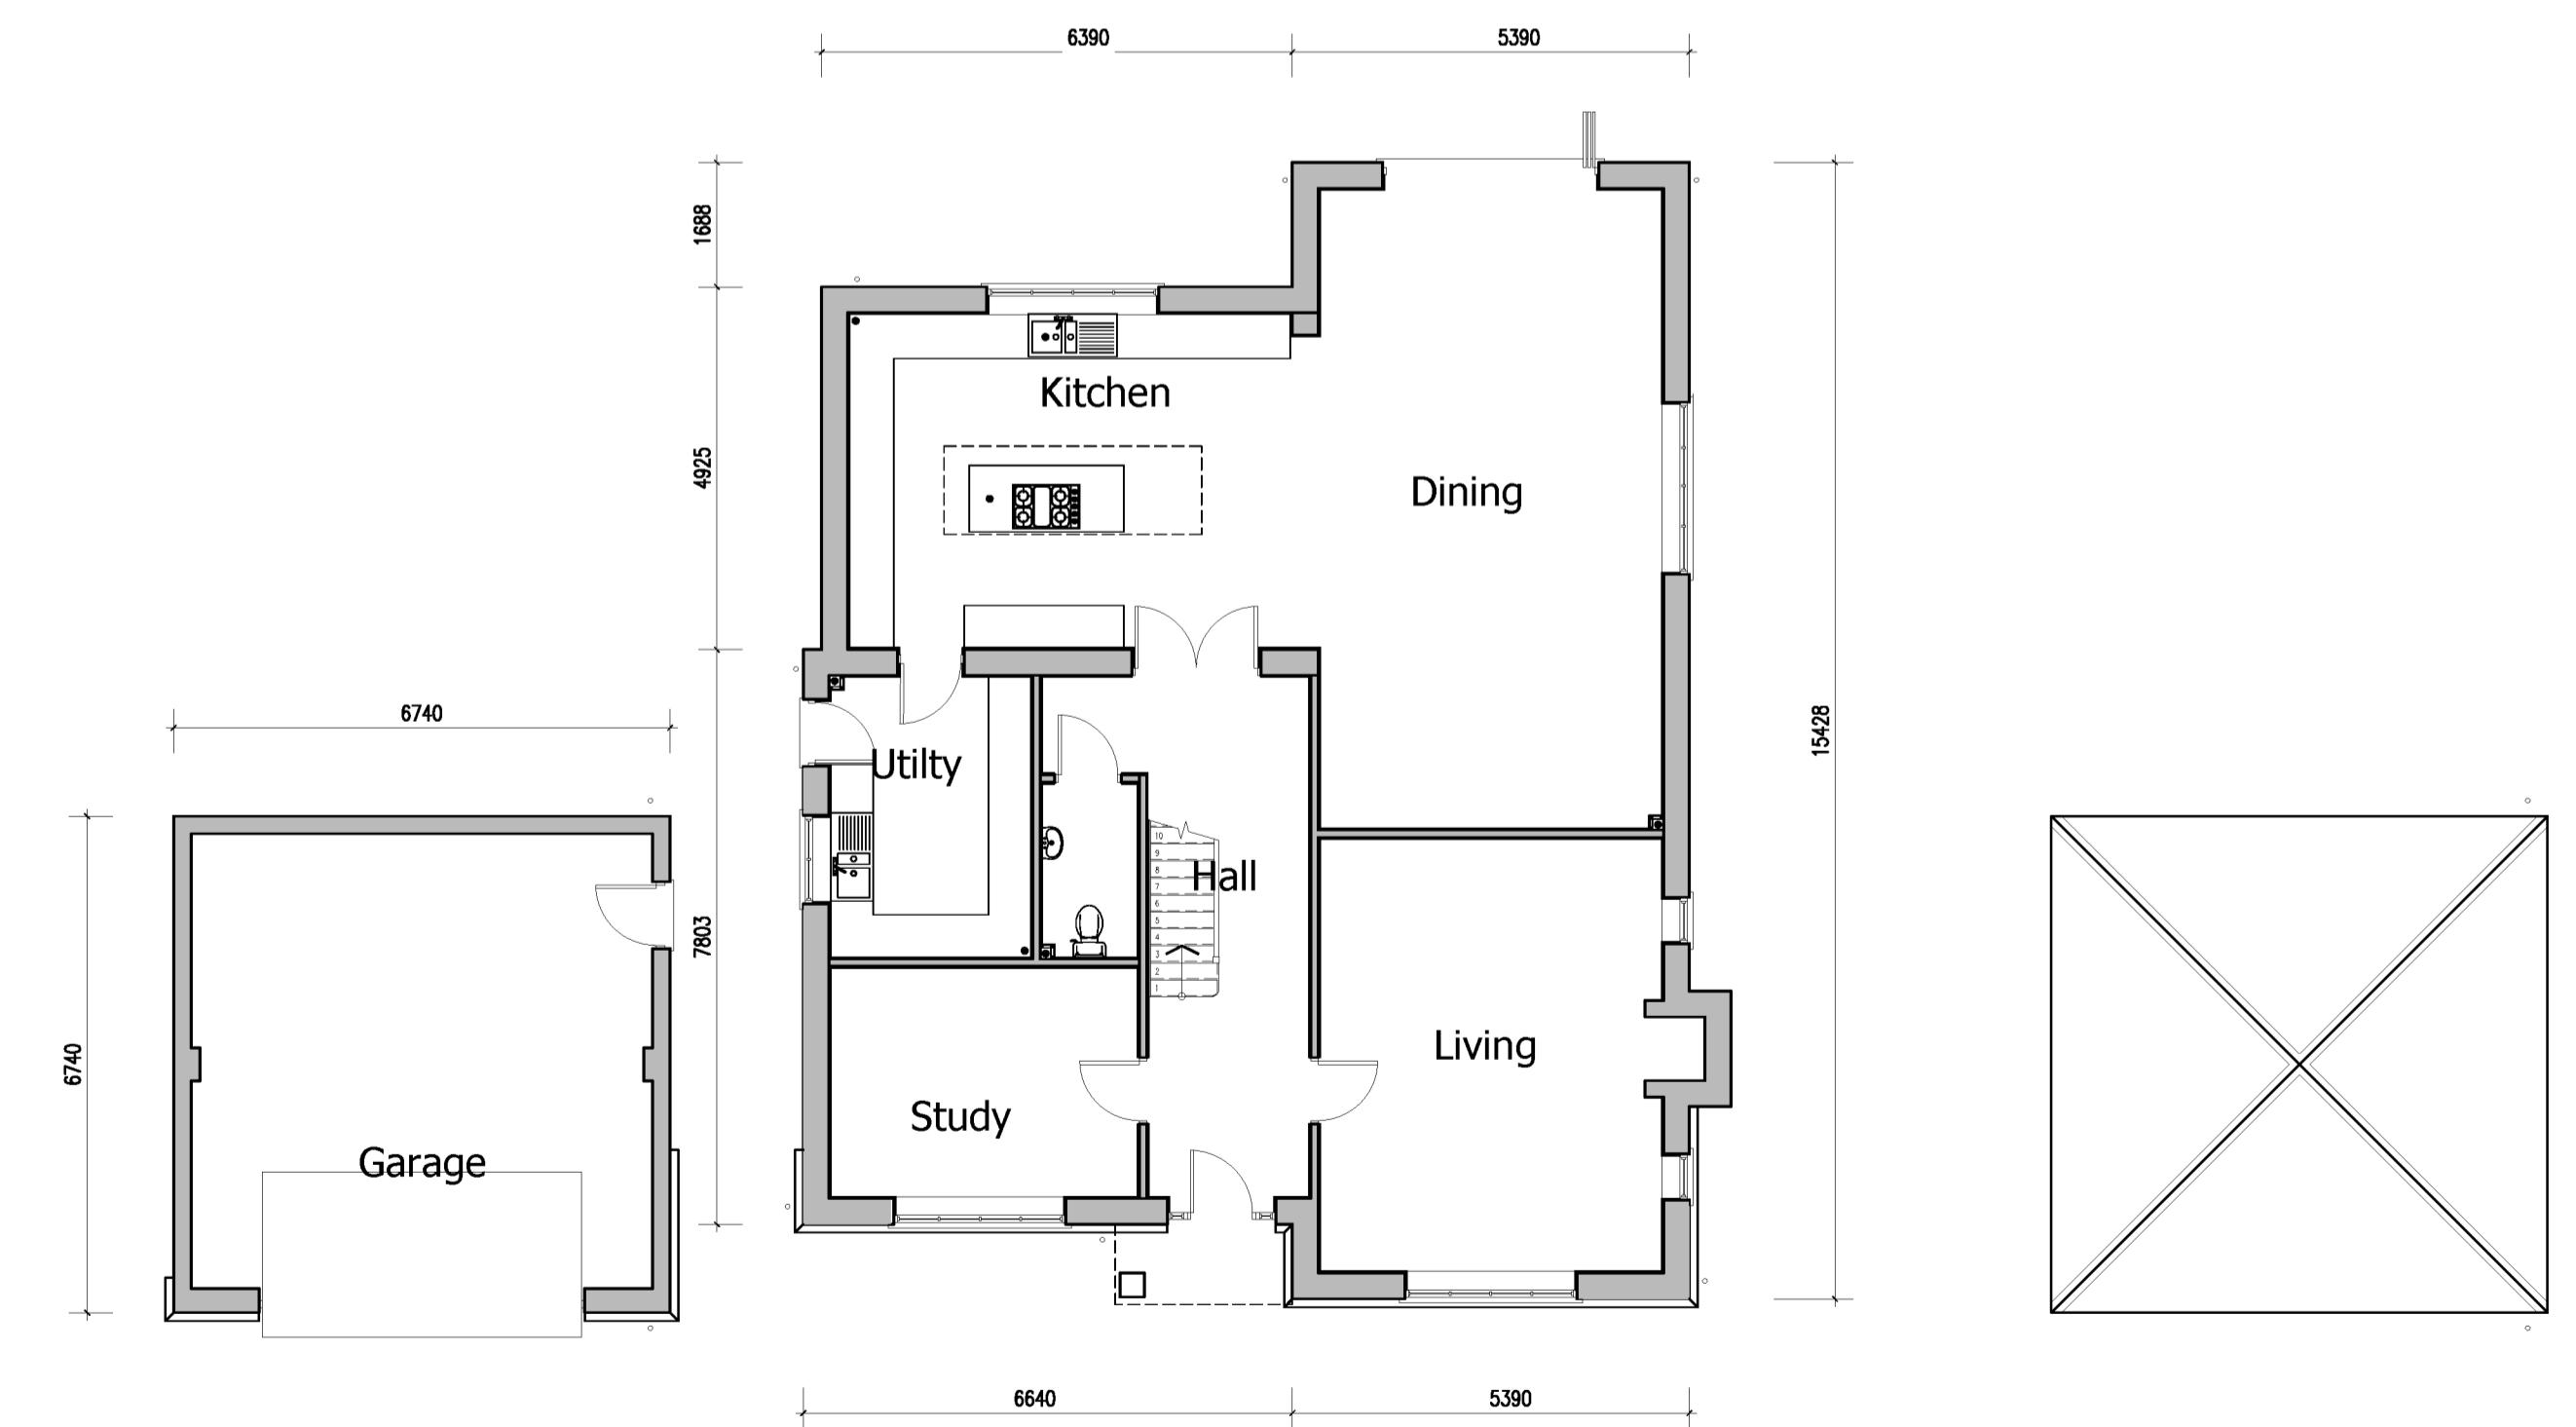

Ground Floor Plan
Scale 1:100

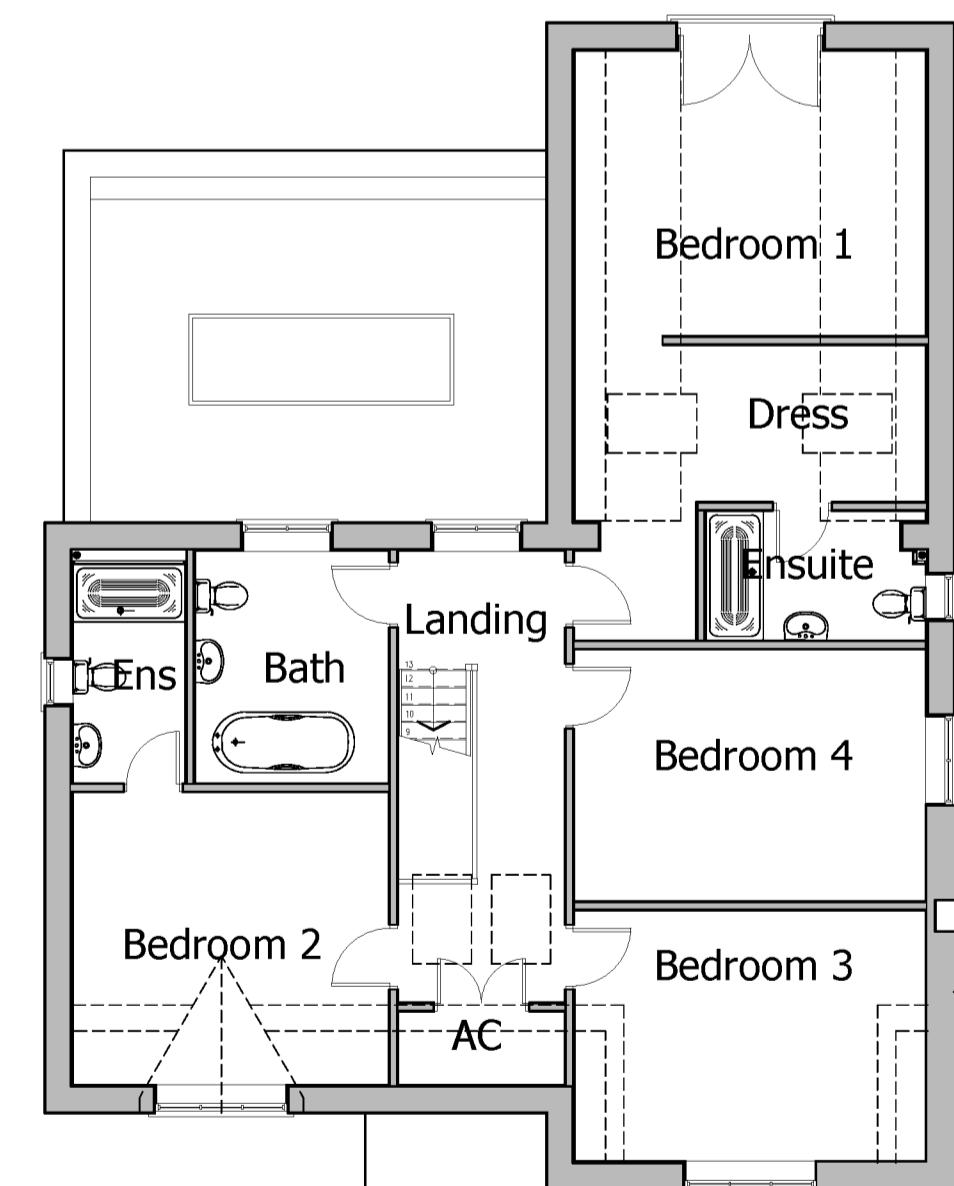

First Floor Plan
Scale 1:100

THIS DRAWING IS TO BE READ IN CONJUNCTION WITH:-

PHASE 1: DRAIMAGE & HIGHWAY DETAILS BY CONWAY DEVELOPMENT CONSULTANTS LTD
PHASE 1: PLANNING DRAWINGS: 24.322.01C, 02B, 02C, 04C, 05B
TOPOGRAPHICAL SURVEY BY NCI SURVEYS LTD, JOB NO. - S4196-03
DRAINAGE & HIGHWAY DETAILS BY GMB CONSULTANCY
PLANNING DRAWINGS: 25.330.01, 02, 04, 05, 06

Revisions :

Figured dimensions must be taken in preference to scaled dimensions and any discrepancies are to be referred to R3DESIGN DEVELOPMENTS LTD. contractors, subcontractors, service providers, suppliers, purchasers & their representatives must verify all dimensions and areas on site before carrying out any work, purchase, sale or making any workshop drawings. R3DESIGN DEVELOPMENTS LTD takes no responsibility for errors and information errors, including third party information and any form of Plagiarism. All drawings are copyright of R3DESIGN DEVELOPMENTS LTD.



Project Details
Proposed Development
Land at Lindridge Lane
Desford
Leicestershire

Drawing Title
Planning Drawing - Sheet 3 of 6
UNIT A
Client Details
XL Designs (Midlands) Ltd
Drawing No.
25.330.03

Date
Nov 2025
Scale (A1 Size)
1:100
Drawn by
SR
Checked by
R3D

PLANNING DRAWING - UNIT A - PROPOSED DETAILS

PROPOSED DEVELOPMENT - LAND AT LINDRIDGE LANE - DESFORD - LEICESTERSHIRE

1:100
Metres
0 2 4 6