


THIS DRAWING IS TO BE READ IN CONJUNCTION WITH:-


PHASE 1, DRAINAGE & HIGHWAY DETAILS BY CONWAY DEVELOPMENT CONSULTANTS LTD
PHASE 1, PLANNING DRAWINGS: 24.222.A/1C, 03B, 03C, 03B
TOPOGRAPHICAL SURVEY BY NIC SURVEYS LTD, JOB NO. - S4196-03
DRAINAGE & HIGHWAY DETAILS BY GMB CONSULTANCY
PLANNING DRAWINGS: 25.330.01, 02, 03, 05, 06

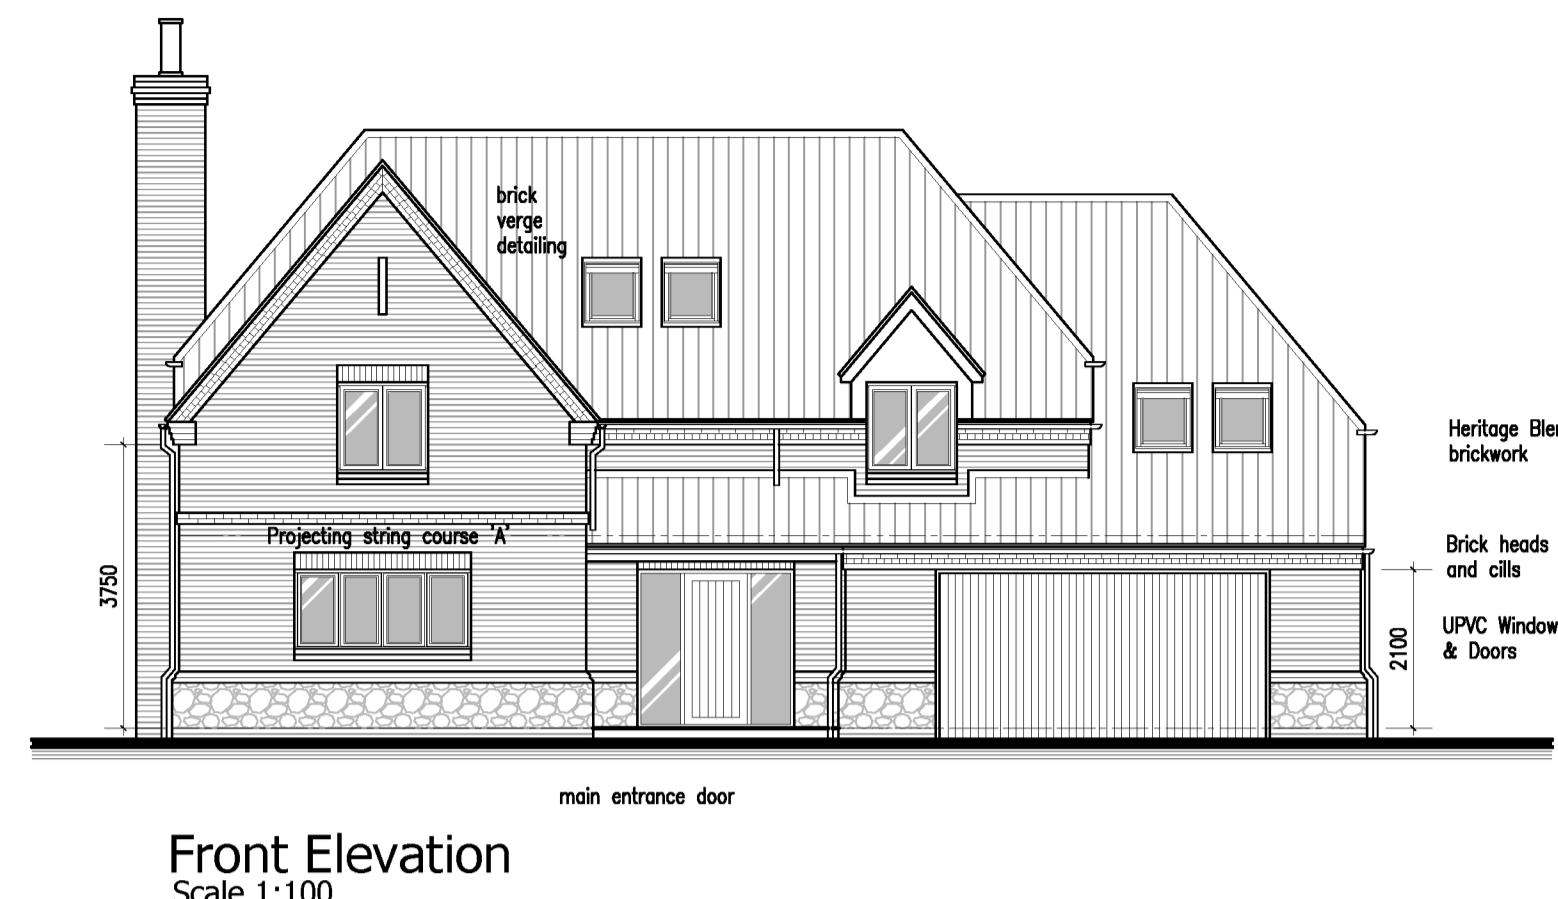

Front Elevation
Scale 1:100




Side Elevation
Scale 1:100

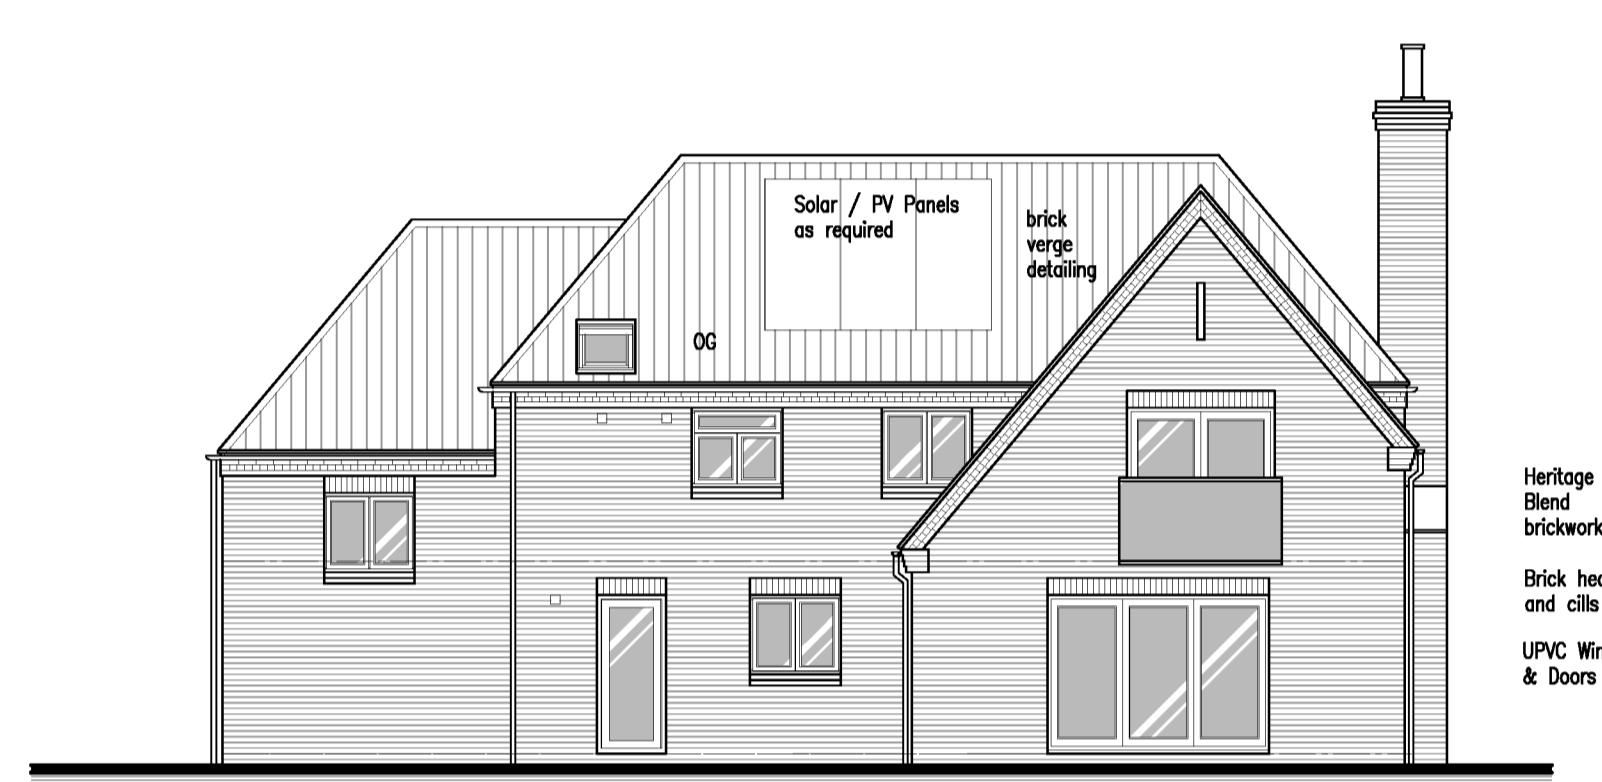


Rear Elevation
Scale 1:100



Side Elevation
Scale 1:100

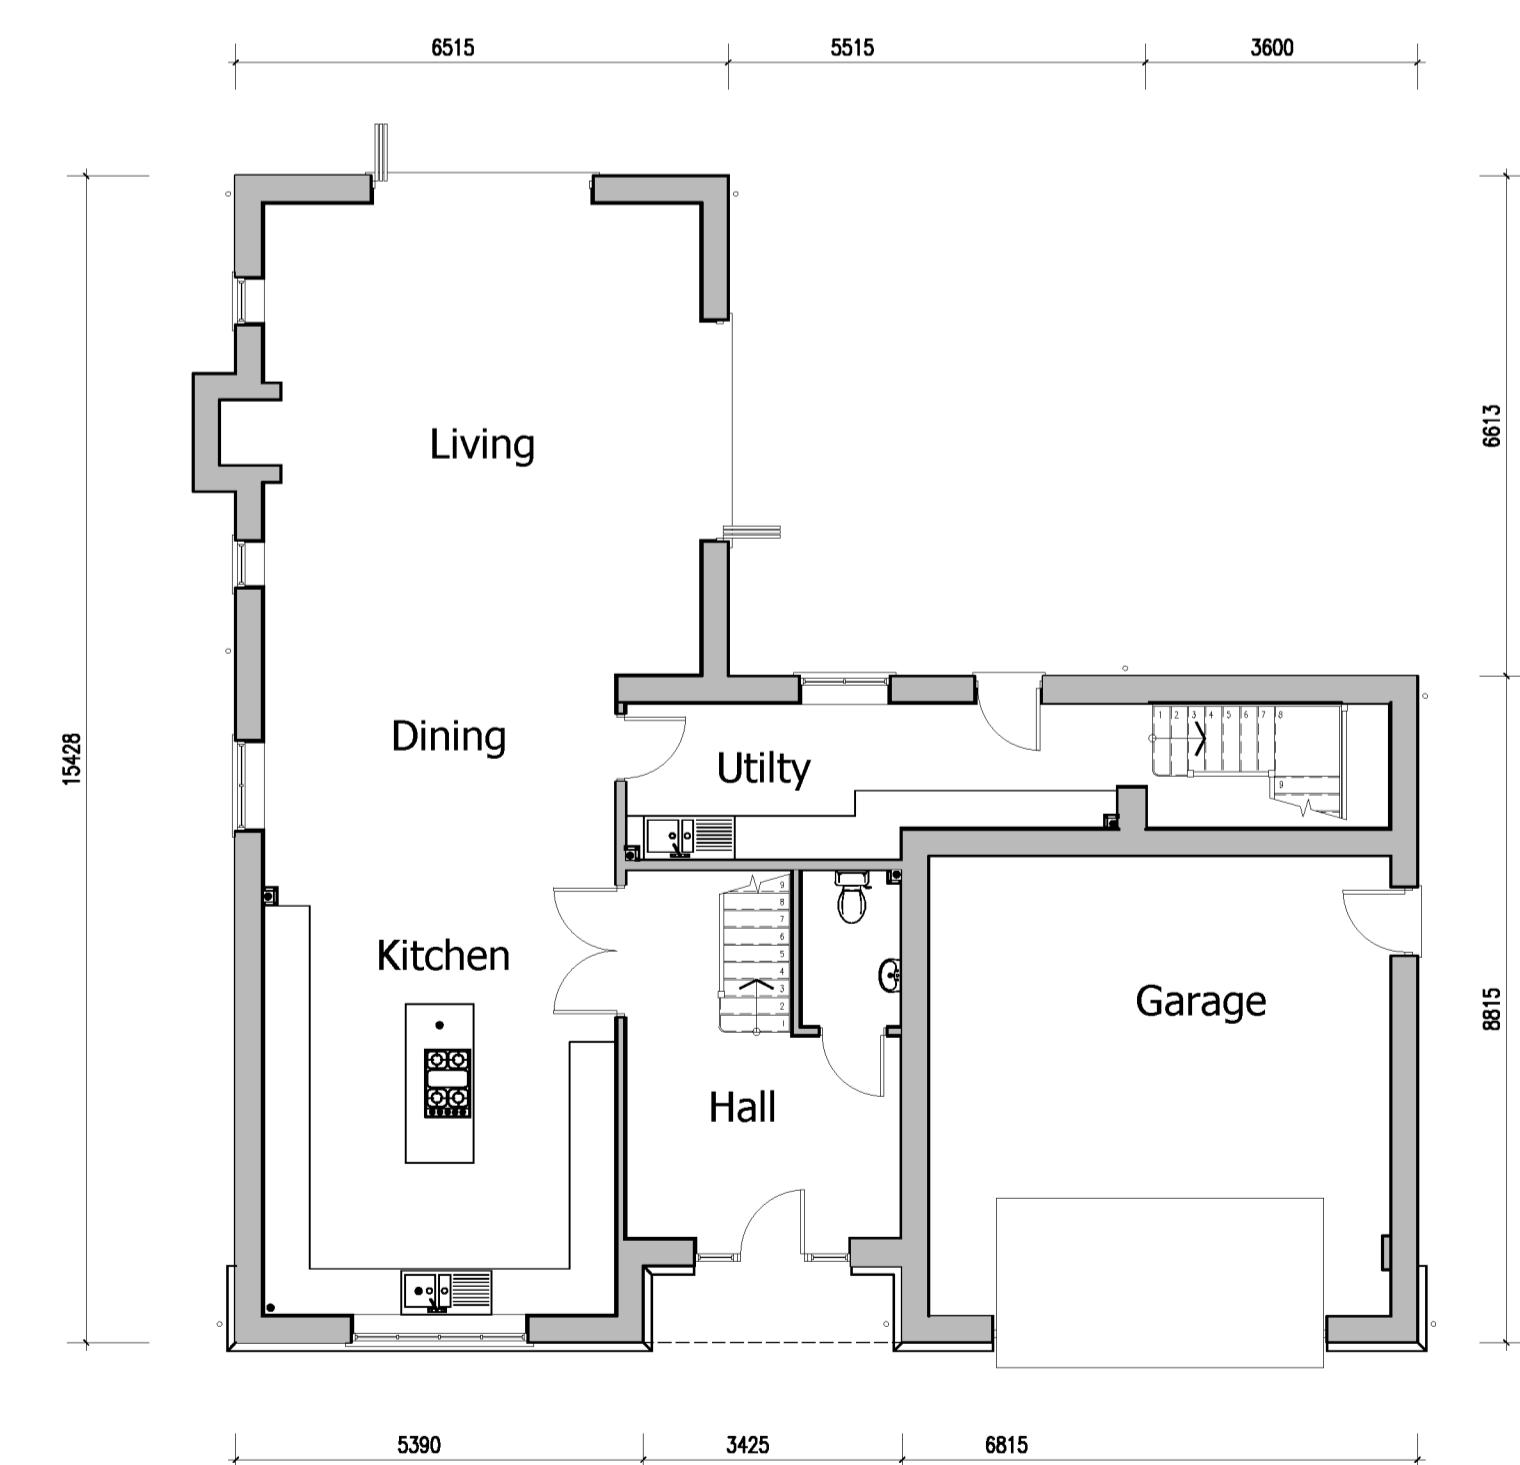

Ground Floor Plan
Scale 1:100

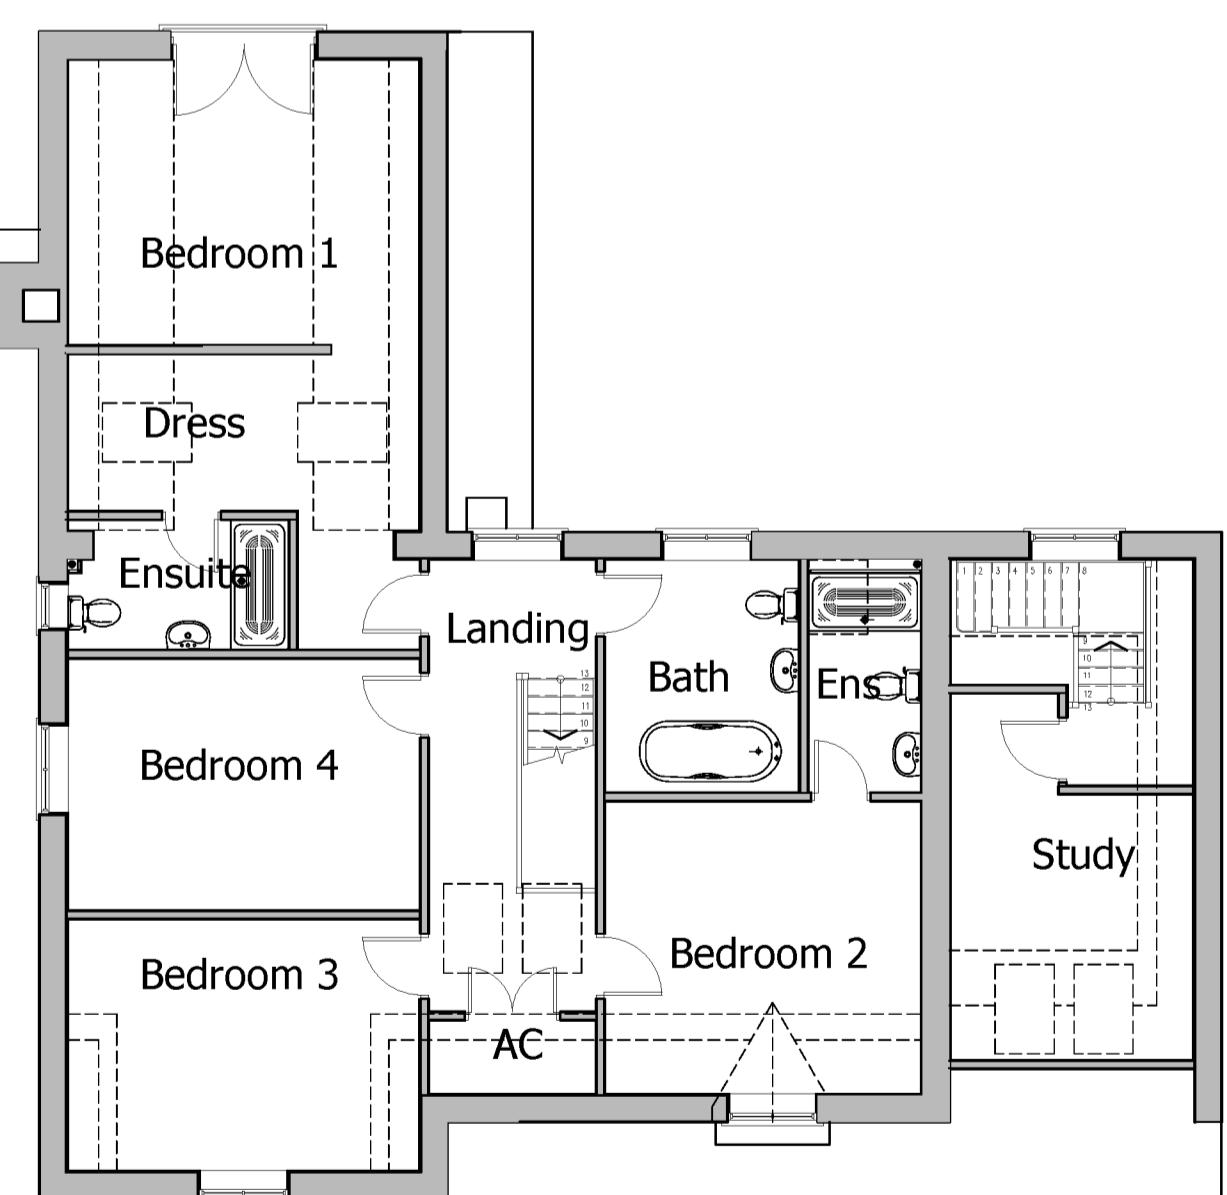

First Floor Plan
Scale 1:100

Revisions :
Figured dimensions must be taken in preference to stated dimensions and any discrepancies are to be referred to R3DESIGN DEVELOPMENTS LTD. contractors, subcontractors, service providers, suppliers, purchasers & their representatives must verify all dimensions and information on site before carrying out any work, purchase, sale or making any workshop drawings.
R3DESIGN DEVELOPMENTS LTD takes no responsibility for errors and information errors, including third party information and any form of Plagiarism.
All drawings are copyright of R3DESIGN DEVELOPMENTS LTD.



R3DESIGN DEVELOPMENTS LTD
The Glasshouse, 9 Hallam Close, Littlethorpe, Leics. LE19 2LA
Web: www.r3dd.com
Company Reg. No. 7657636

Project Details
Proposed Development
Land at Lindridge Lane
Desford
Leicestershire

Drawing Title
Planning Drawing - Sheet 4 of 6
UNIT B

Client Details
XL Designs (Midlands) Ltd
Drawing No.
25.330.04

Date
Nov 2025
Scale (A1 Size)
1:100
Drawn by
R3D
Checked by
R3D

PLANNING DRAWING - UNIT B - PROPOSED DETAILS

PROPOSED DEVELOPMENT - LAND AT LINDRIDGE LANE - DESFORD - LEICESTERSHIRE

1:100
Metres
0 2 4 6