





Front Elevation  
Scale 1:100




Side Elevation  
Scale 1:100

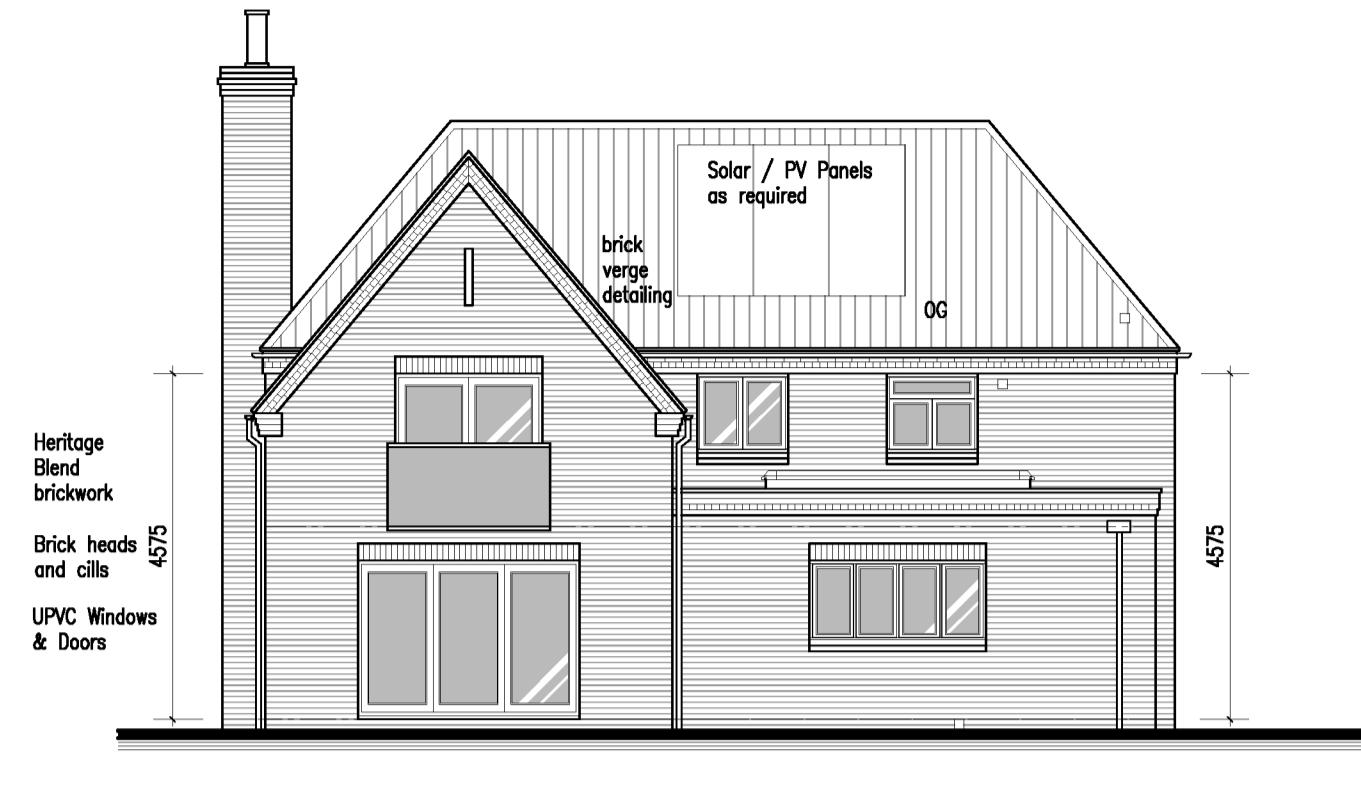


Rear Elevation  
Scale 1:100

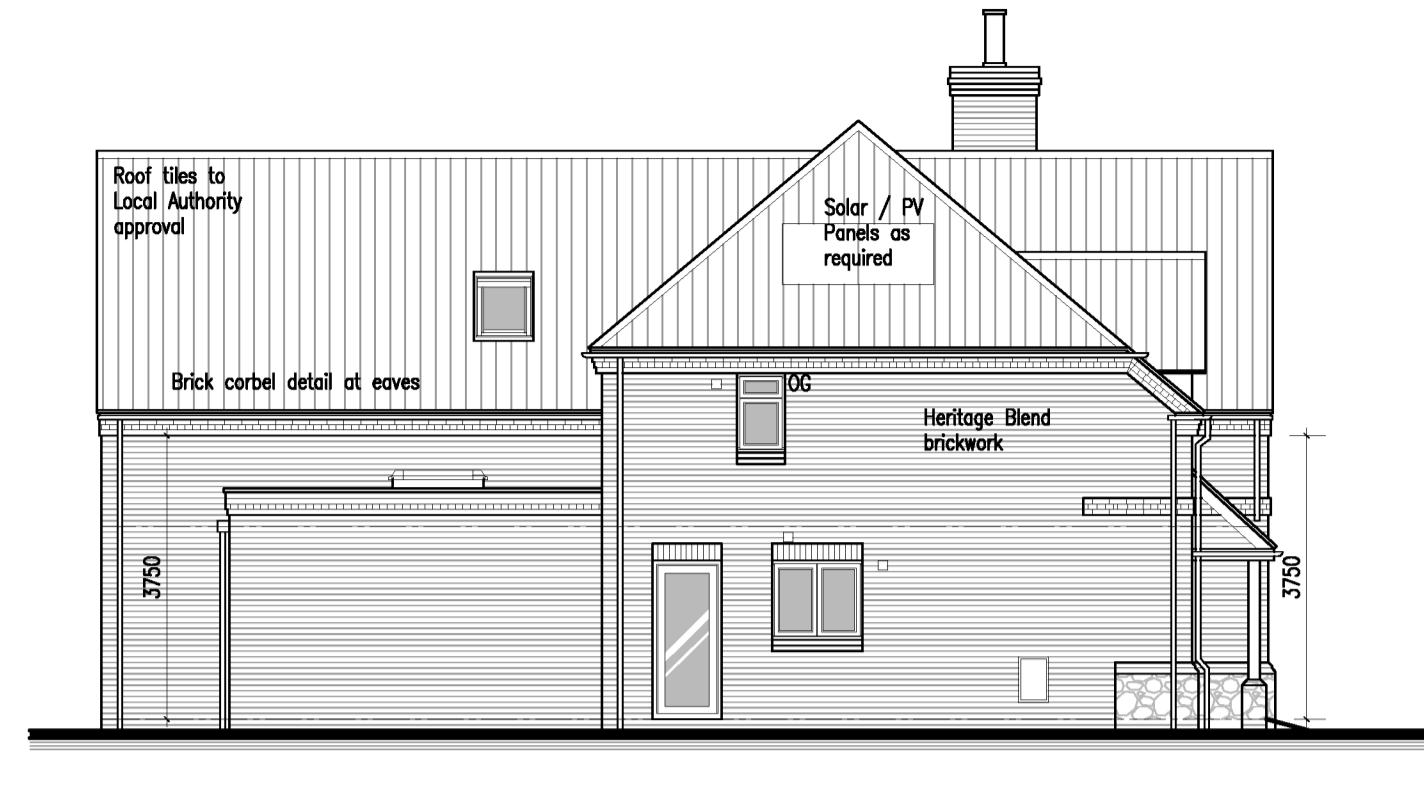


Side Elevation  
Scale 1:100

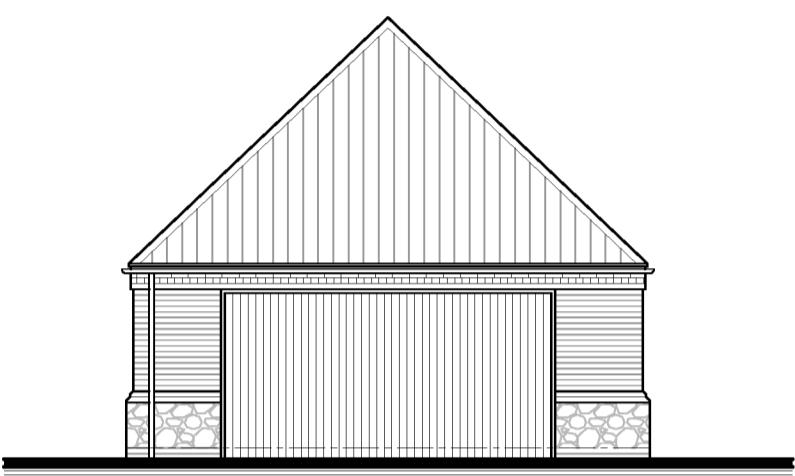


Front Elevation - GARAGE  
Scale 1:100

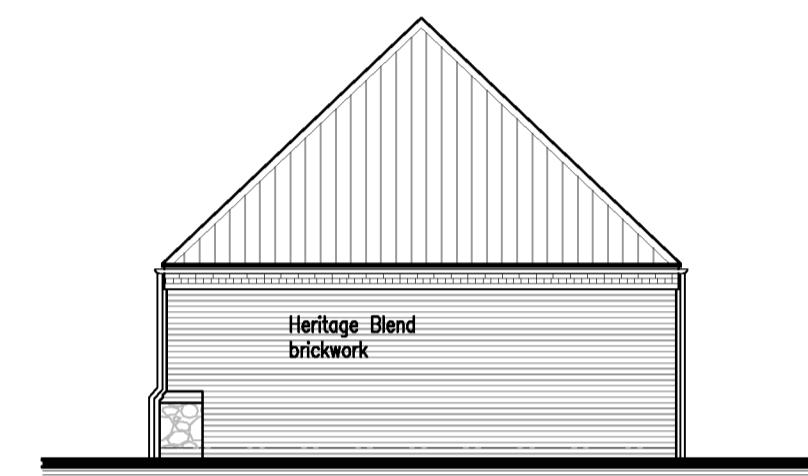



Side Elevation - GARAGE  
Scale 1:100

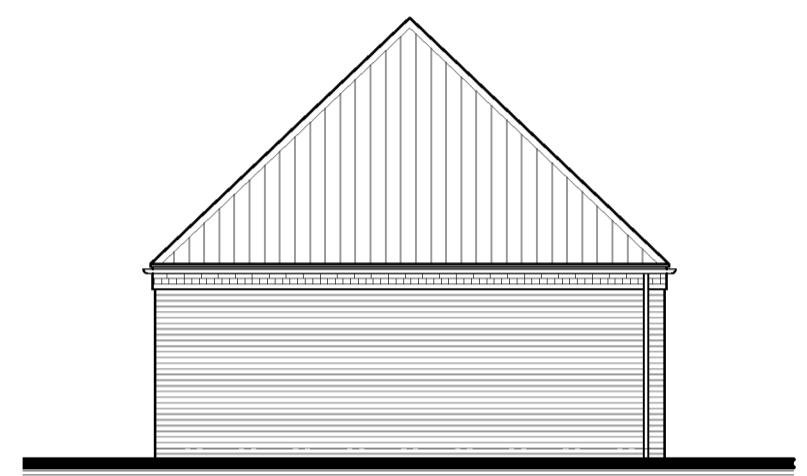


Rear Elevation - GARAGE  
Scale 1:100

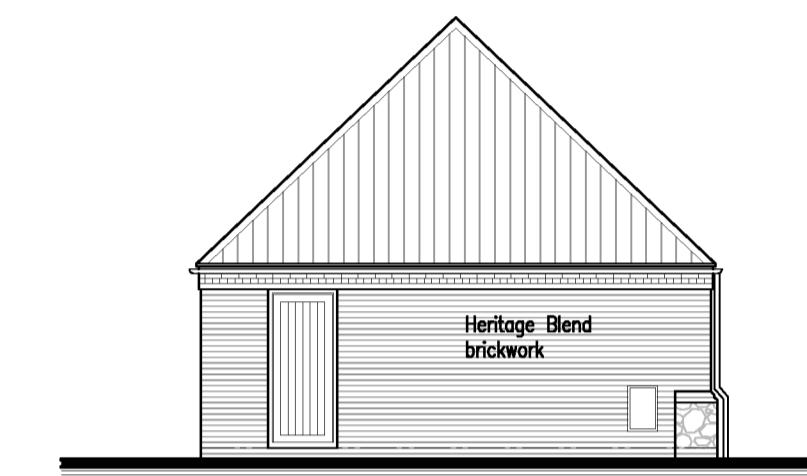


Side Elevation - GARAGE  
Scale 1:100

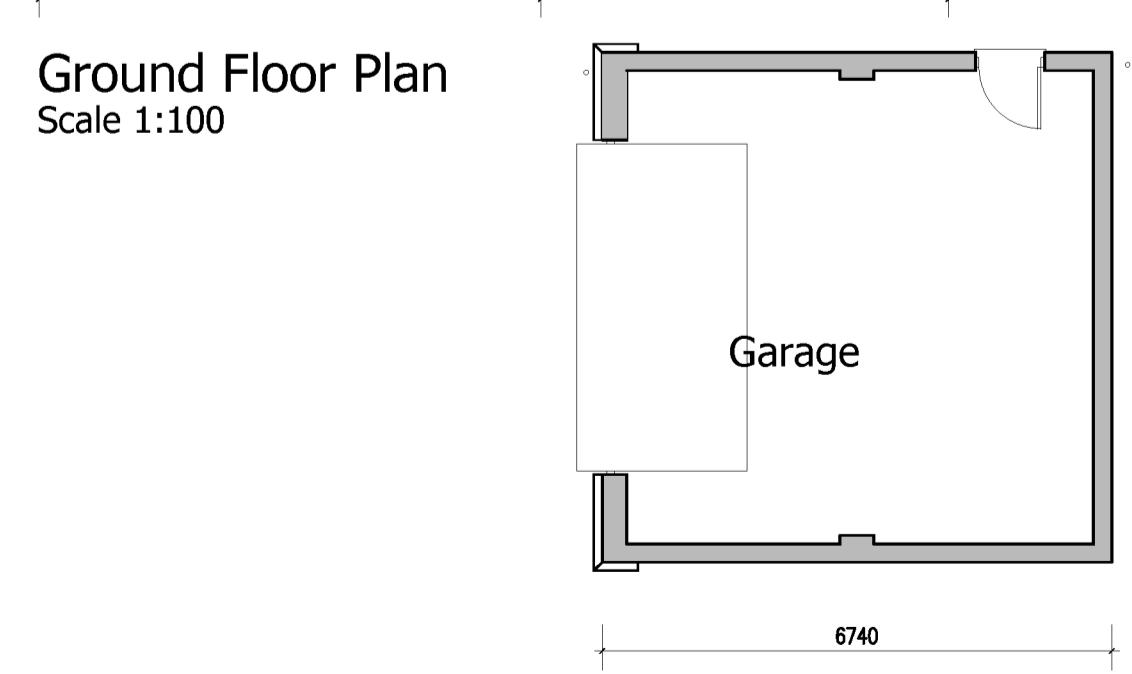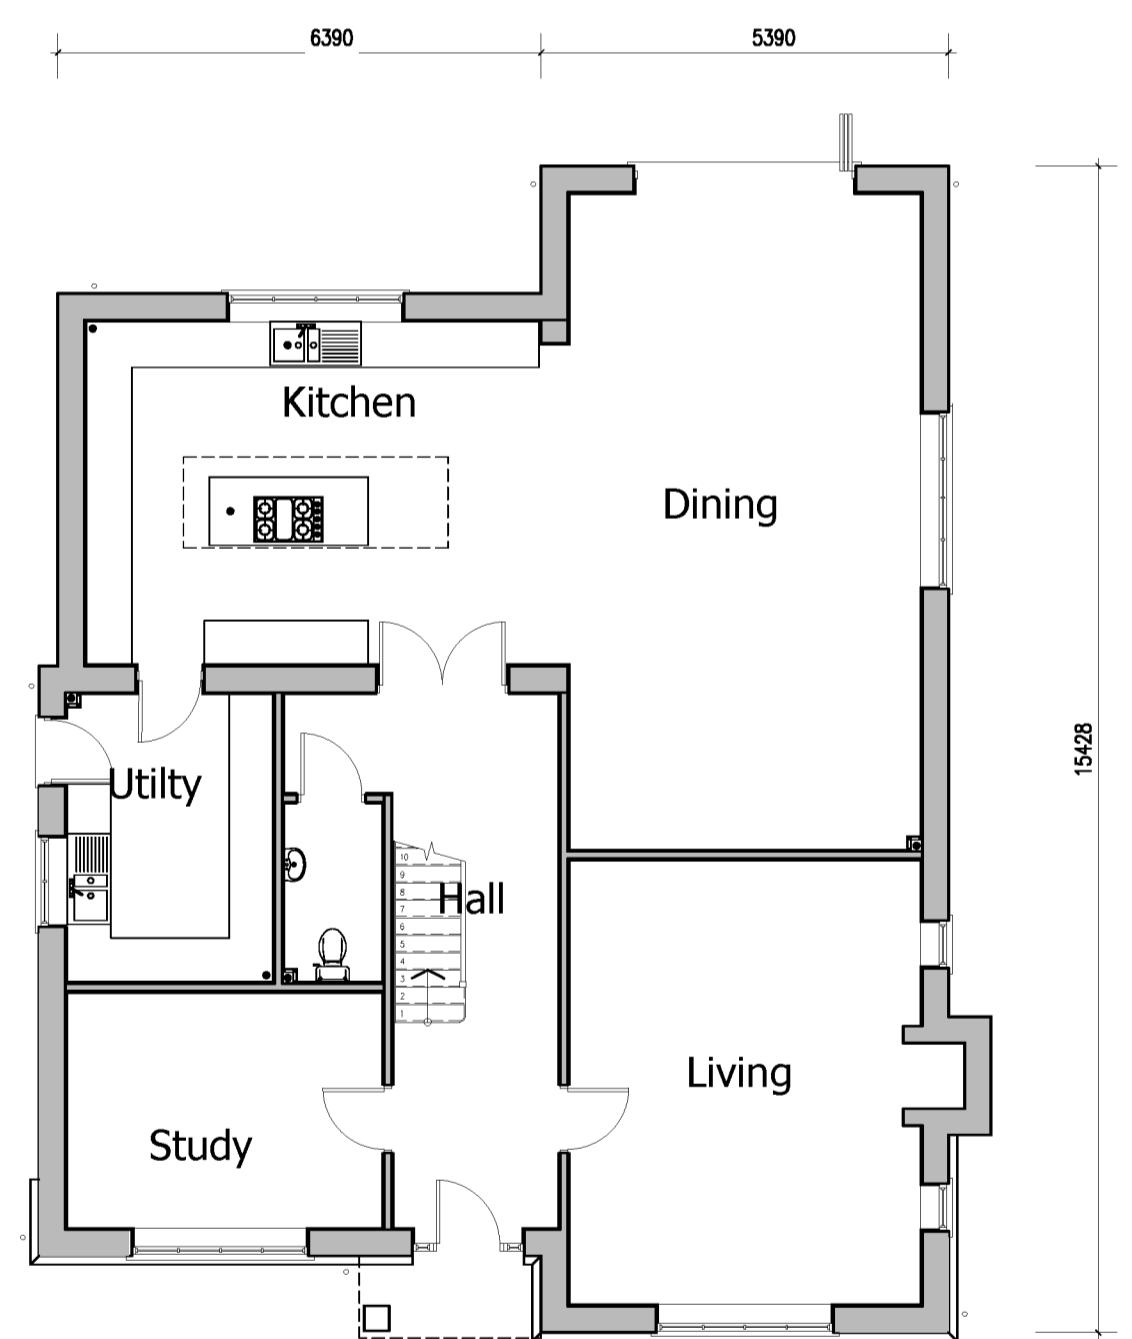

Ground Floor Plan  
Scale 1:100

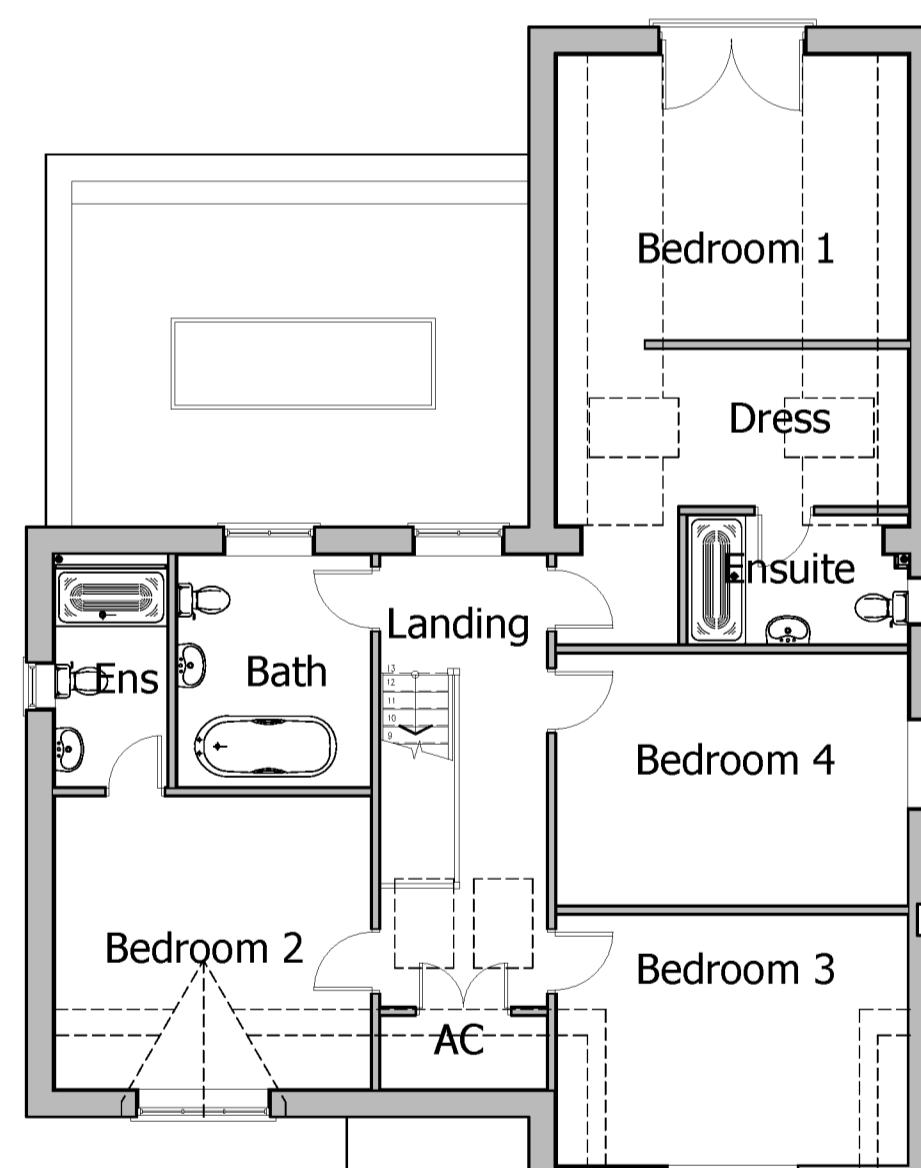

First Floor Plan  
Scale 1:100

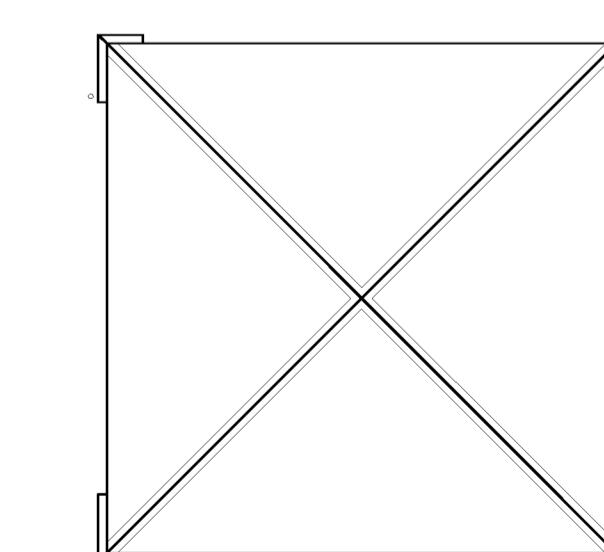

THIS DRAWING IS TO BE READ IN CONJUNCTION WITH:-

PHASE 1: DRAINAGE & HIGHWAY DETAILS BY CONWAY DEVELOPMENT CONSULTANTS LTD  
PHASE 1: PLANNING DRAWINGS: 24.322.01C, 02B, 02C, 04C, 05B  
TOPOGRAPHICAL SURVEY BY NCI SURVEYS LTD, JOB NO. - S4196-03  
DRAINAGE & HIGHWAY DETAILS BY GMB CONSULTANCY  
PLANNING DRAWINGS: 25.330.01, 02, 03, 04, 05

Revisions :

Figured dimensions must be taken in preference to scaled dimensions and any discrepancies are to be referred to R3DESIGN DEVELOPMENTS LTD. contractors, subcontractors, service providers, suppliers, purchasers & their representatives must verify all dimensions and areas on site before proceeding with any work, purchase, sale or making any workshop drawings. R3DESIGN DEVELOPMENTS LTD takes no responsibility for errors and information errors, including third party information and any form of plagiarism. All drawings are copyright of R3DESIGN DEVELOPMENTS LTD.



Project Details  
Proposed Development  
Land at Lindridge Lane  
Desford  
Leicestershire

Drawing Title  
Planning Drawing - Sheet 6 of 6  
UNIT D

Client Details  
XL Designs (Midlands) Ltd  
Drawing No.  
25.330.06

Date  
Nov 2025  
Scale (A1 Size)  
1:100  
Drawn by  
SR  
Checked by  
R3D

## PLANNING DRAWING - UNIT D - PROPOSED DETAILS

PROPOSED DEVELOPMENT - LAND AT LINDRIDGE LANE - DESFORD - LEICESTERSHIRE

1:100  
Metres  
0 2 4 6