



Rear Elevation



Side Elevation



Indicative 3D Visuals (nts)




Front Elevation




Side Elevation



Indicative 3D Visuals (nts)

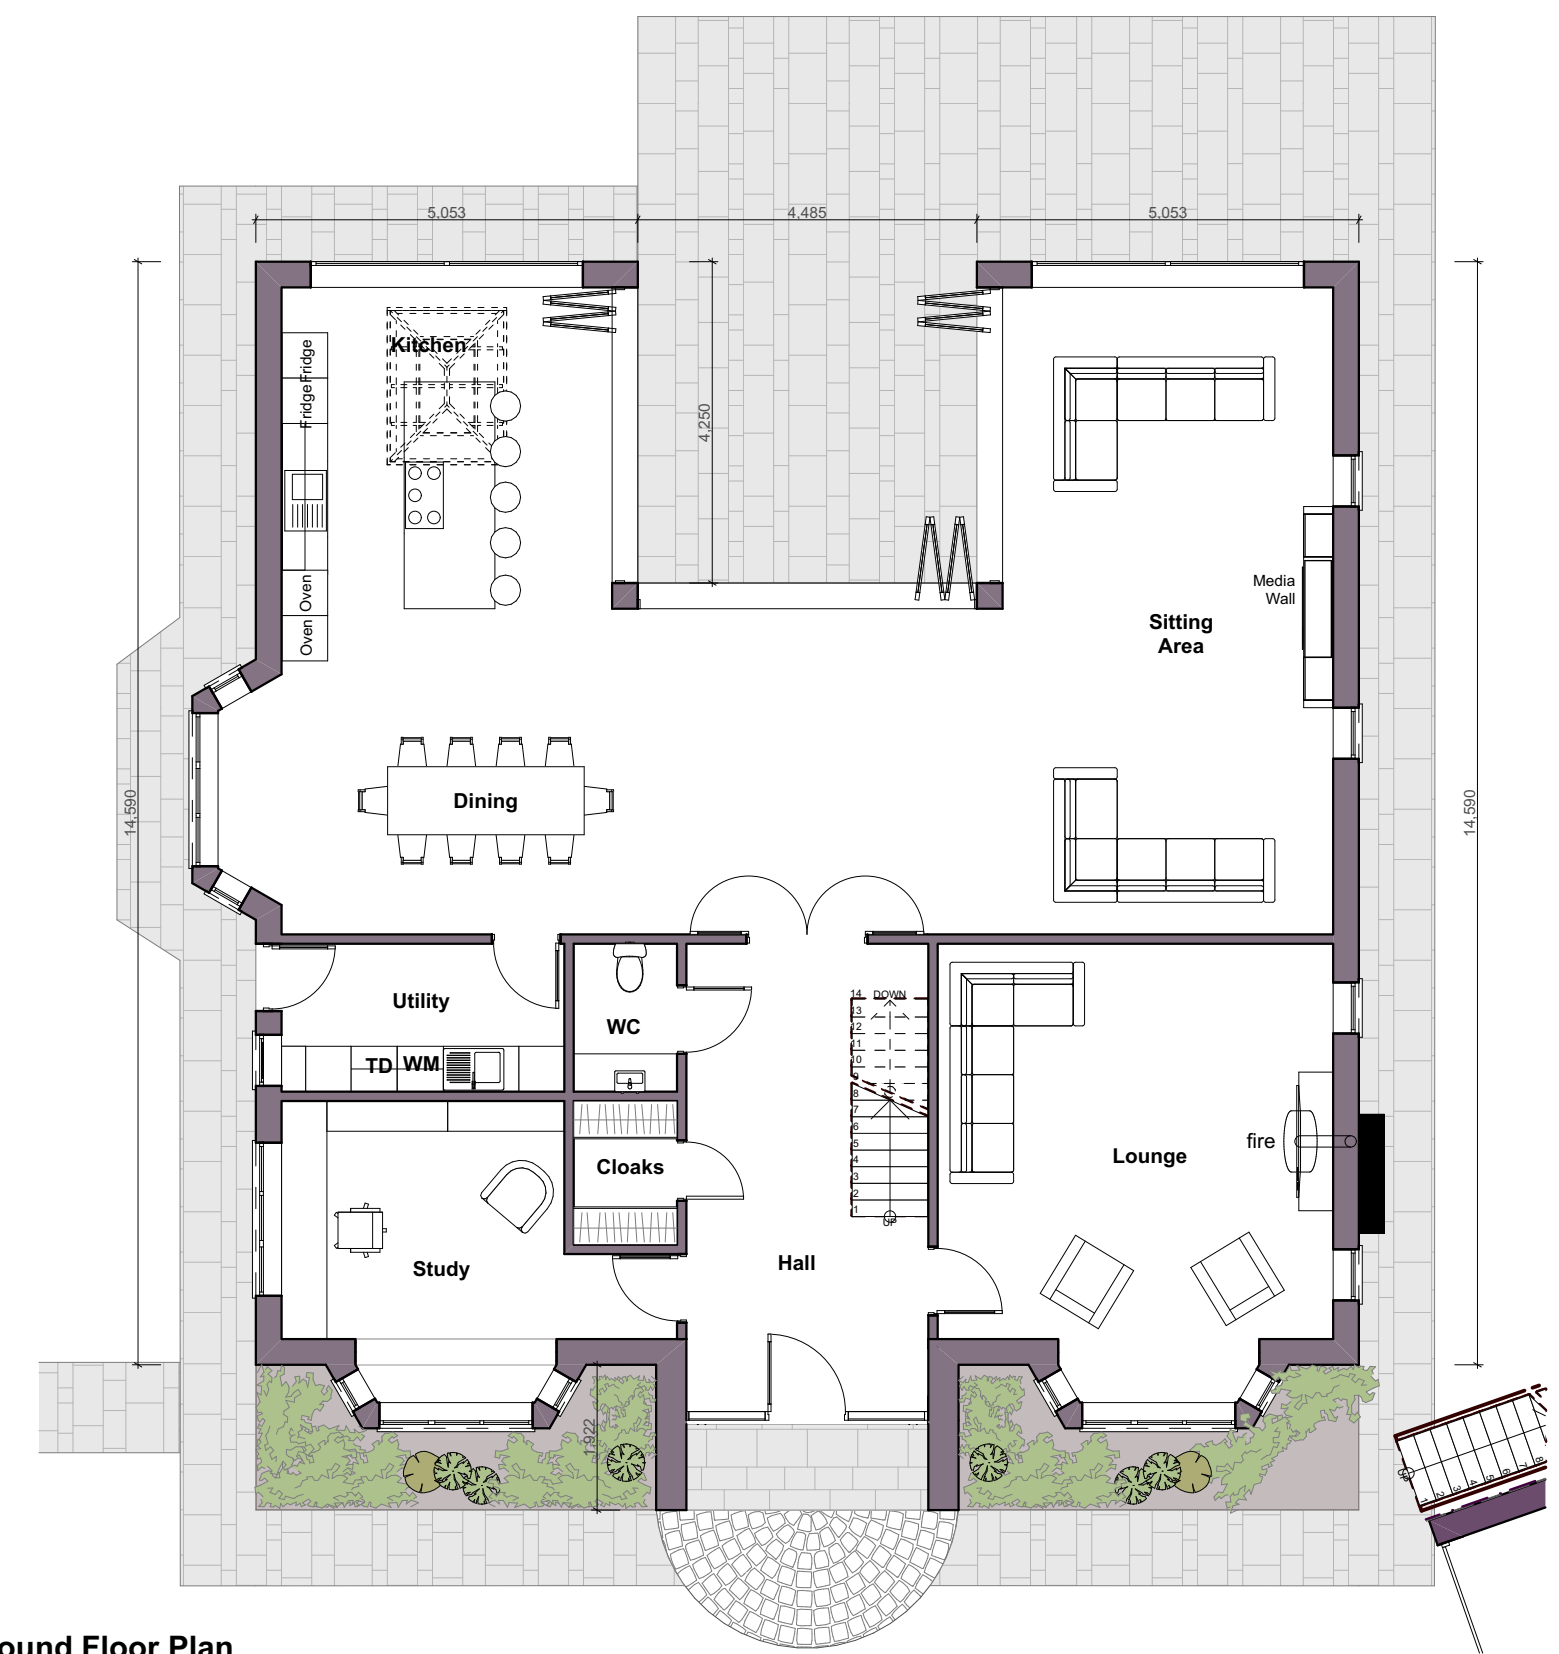


Ground Floor Plan

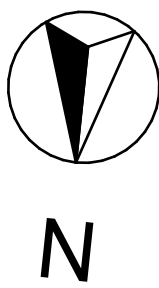

First Floor Plan

Areas

Ground Floor Area 165.55 sqm  
First Floor Area 143.32 sqm

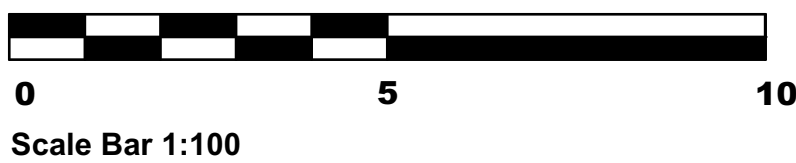

Please Note:

- This drawing may be printed and scaled FOR PLANNING PURPOSES.
- All dimensions to be CHECKED ON SITE and any DISCREPANCY reported to Design Three Sixty.
- The site boundary shown is the best assumed from available data & does NOT represent legal ownership.
- All dimensions in mm unless otherwise stated.

Revisions.

DESIGN THREE SIXTY

E: info@designthreesixty.co.uk  
T: +44 (0) 7504 224864  
W: www.designthreesixty.co.uk

Project:  
New build detached property  
11 Newbold Road  
Kibby Walsley  
Leicester  
LE9 7QG  
Client:  
Mr Tony Markham

Drawing Title:  
Proposed Layouts and Elevations

Drawing by: **IG / KF / SK** Checked by: **IS / SK**  
Date: 07-04-2025 Scale: 1:100 @A1  
Drawing Number: 209-02 Revision: 0 A B C D E F G H I J K