


PROPOSED CHANGE OF USE - No. 8 CADEBY COURT - SUTTON LANE - CADEBY - LEICESTERSHIRE

DETAILED PLANNING PROPOSALS


Proposed Block Plan
Scale 1:500

1500
Metres
0 10 20 30

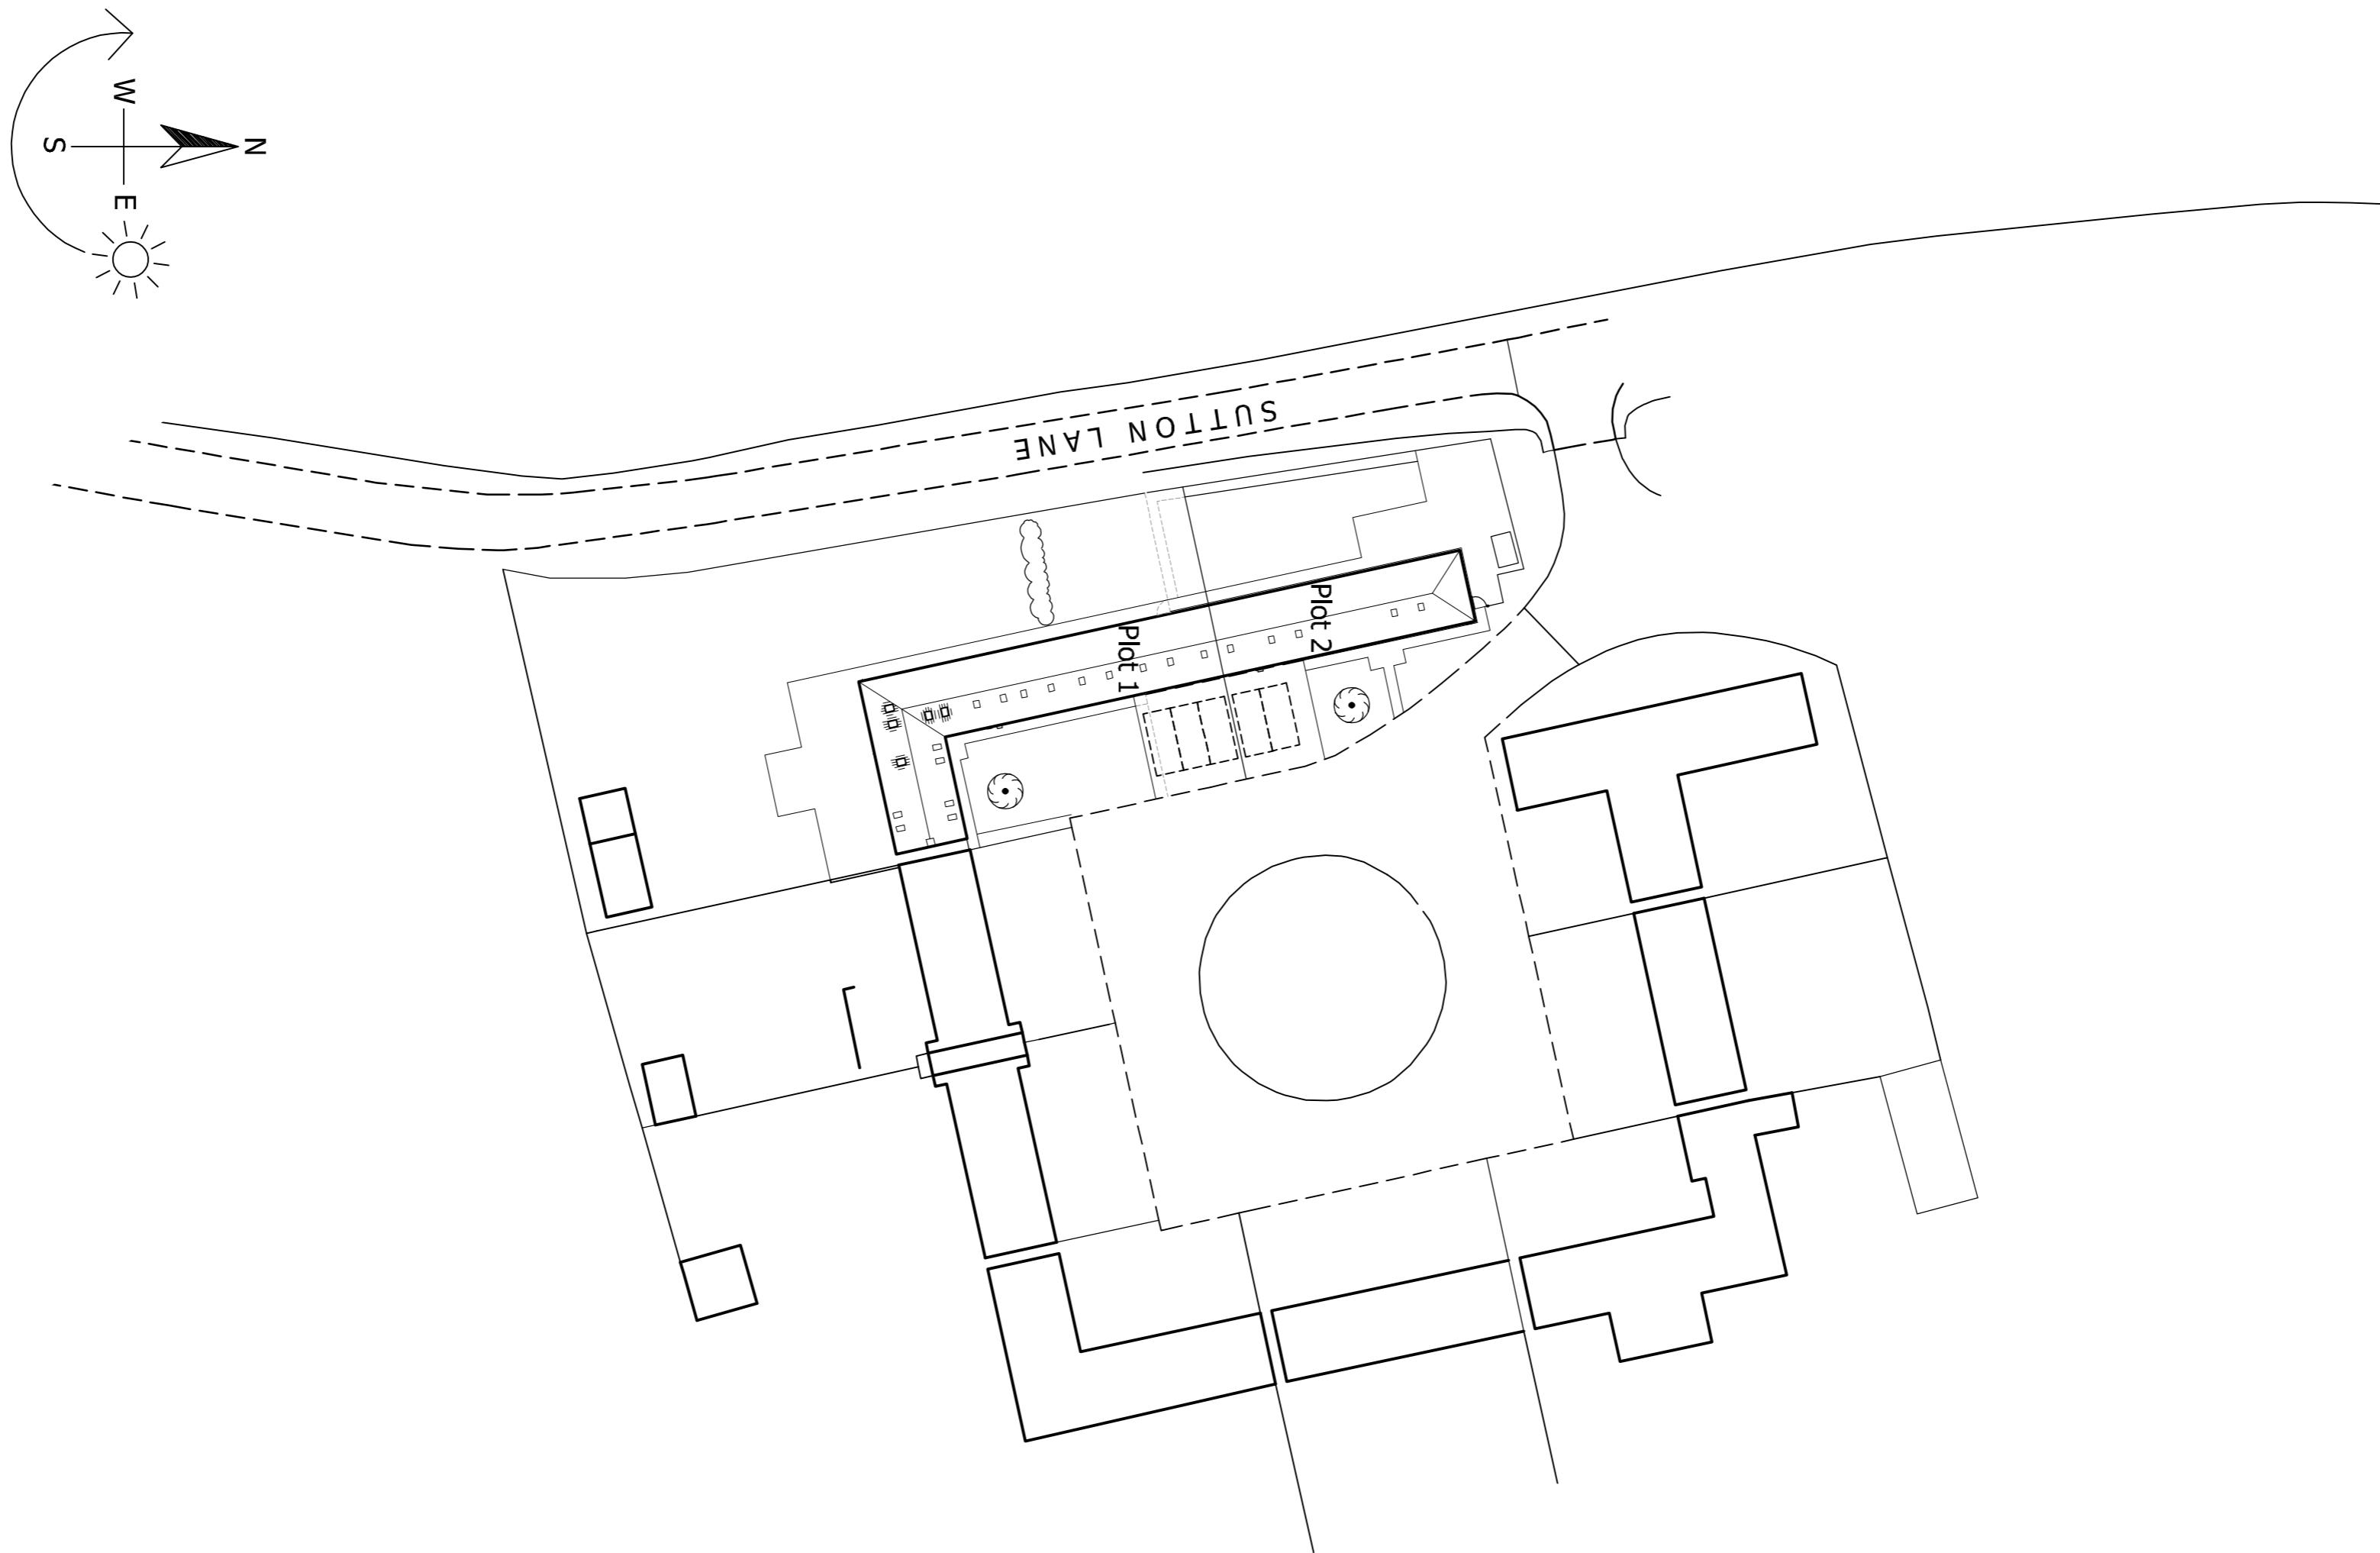

Proposed Site and Roof Plan
Scale 1:200

1200
Metres
0 4 8 12

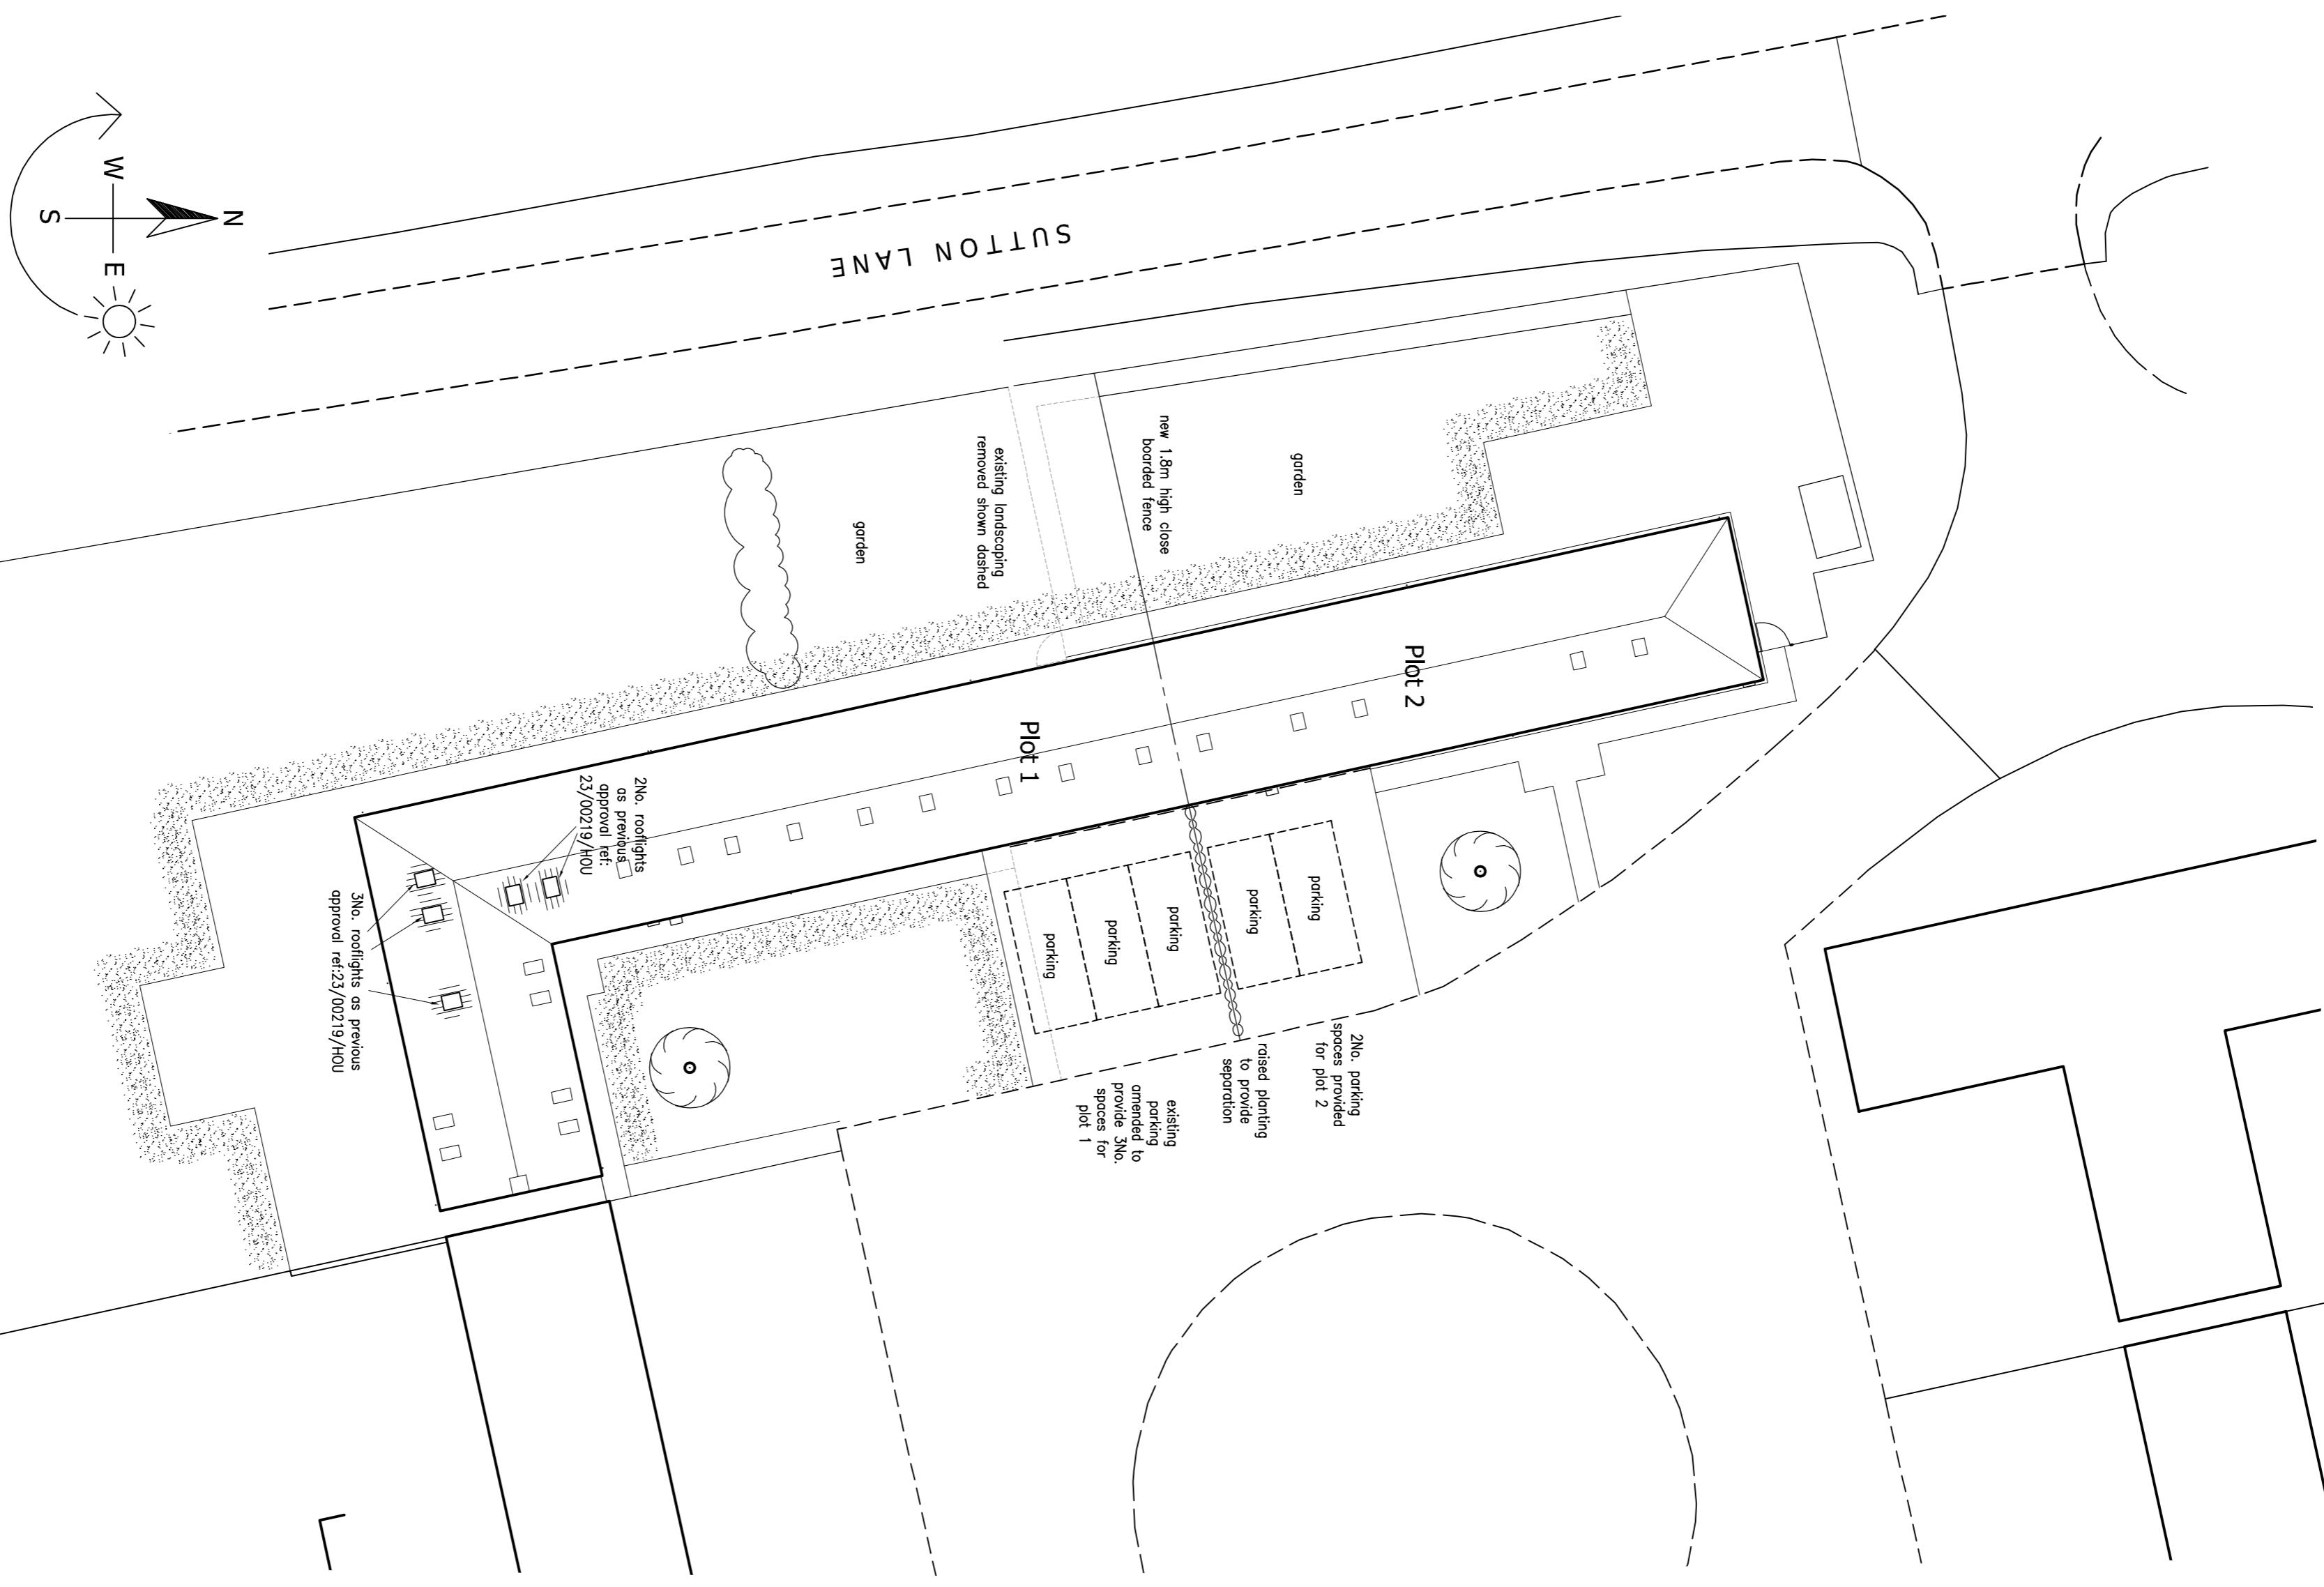

Revisions:

DAVID GRANGER ARCHITECTURAL DESIGN LTD

David Granger Architectural Design Ltd
The Old Cottage Hospital
Leicester Road
Ashby de la Zouch
Leicestershire
LE15 1DB

T 01530 560939
W www.davidgrangerdesign.com

Project:

Proposed Change Of Use
8 Cadeby Court, Sutton Lane
Cadeby
Leicestershire

Client:

Mr & Mrs D. Cullen

Drawing:

Detailed Planning Proposals

Sheet 1 of 5

Drawing Number: 25.4586.06

Date: July 2025

Scale: As Shown

Drawn By: W.F

Checked By: SM

Notes:
This drawing is to be read in conjunction with Drawing No. 25.4586.01-05 Existing Details
All areas are sq ft, approximate gross interval to nearest 25 sq ft, exclude parking and are subject to detailed design.
Schedule of Accommodation (approximate)

| | Plot 1 | Plot 2 | Total |
|-------------|------------|------------|-------|
| 3 Bedroom | 1100 sq ft | | |
| 4.5 Bedroom | 2250 sq ft | | |
| | | 3375 sq ft | |