



Proposed Front Elevation
Scale 1:100



Proposed Side Elevation
Scale 1:100

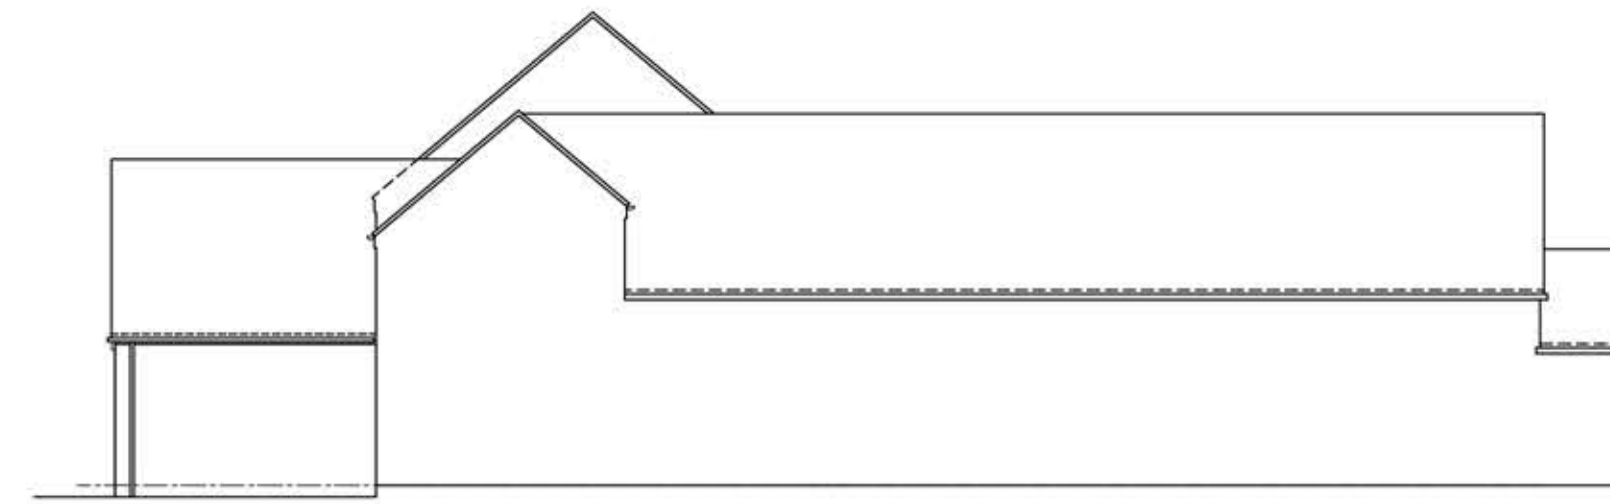

Proposed Rear Elevation
Scale 1:50

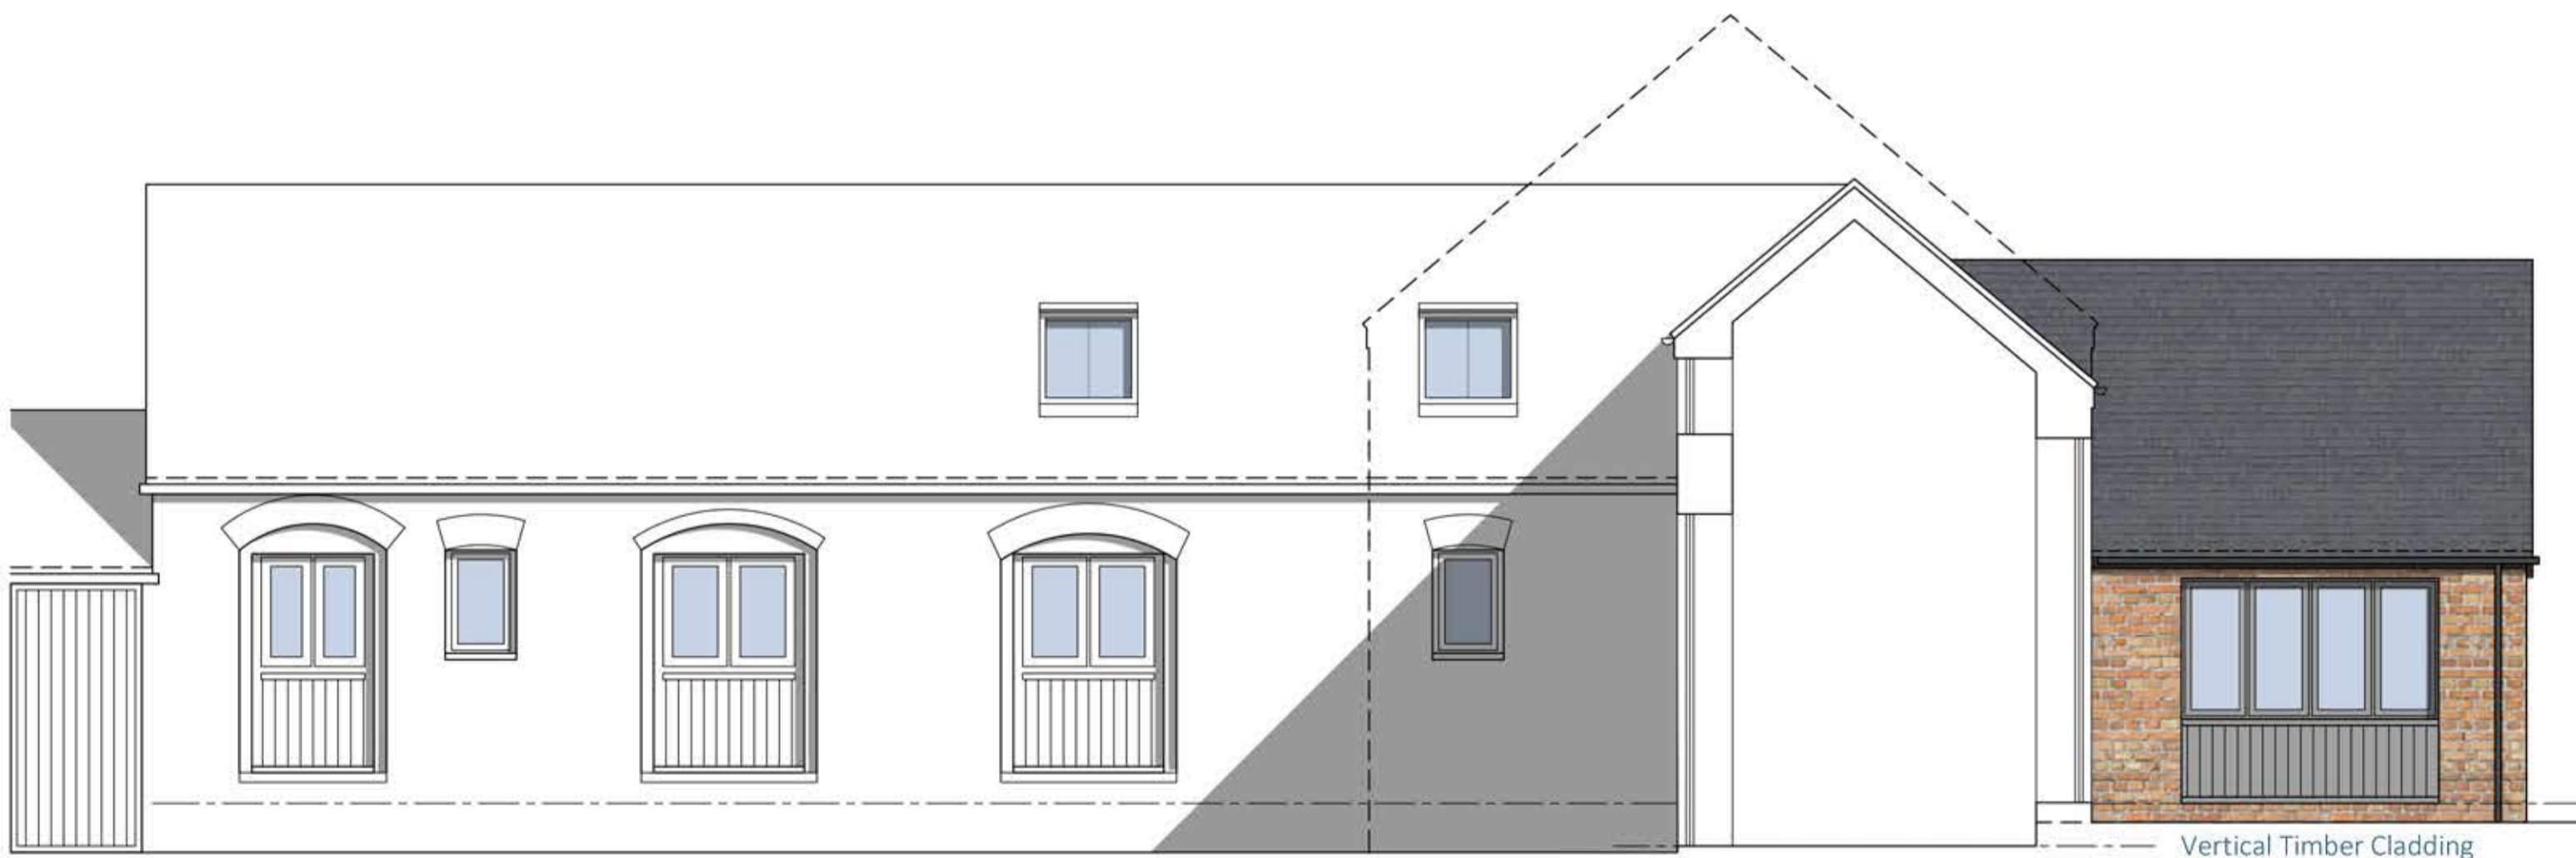

Proposed Sectional Side Elevation
Scale 1:50

Vertical Timber Cladding
to Match Existing Windows



Proposed Side Elevation
Scale 1:50

Vertical Timber Cladding
to Match Existing Windows



Disclaimer

© This drawing is the copyright of Lawrence & Finley Architects Ltd. and may not be reproduced or used except by written permission.
Figured dimensions to have precedence over scaling.
Please read this drawing in conjunction with the specification.
Check all site dimensions prior to any construction.
Refer any discrepancies found to the Architects.

Revisions

A	Minor Design Alterations	04/08/2025
B	Revised In Line With Clients Comments	11/02/2026

Contact + Location

T 07974 834305
E kristian@lfarchitects.co.uk

Lawrence & Finley Architects Ltd.
5 Henry Dane Way,
Newbold Coleorton,
Leicestershire, LE67 8PP

Details

Client	Mr & Mrs Taylor
Job Title	Dovecott Barn, Main Street
Job Type	Higham On The Hill
Drawing Title	Residential Extension
Job Number	Proposed Elevations
Drawing Number	326
Scale	PL-05B
Status	1:50 A1
	PLANNING



LAWRENCE | FINLEY
ARCHITECTS