



Notes:


0.5 0 0.5 1 1.5 2 2.5
SCALE 1: 50 m
1 0 1 2 3 4 5
SCALE 1: 100 m

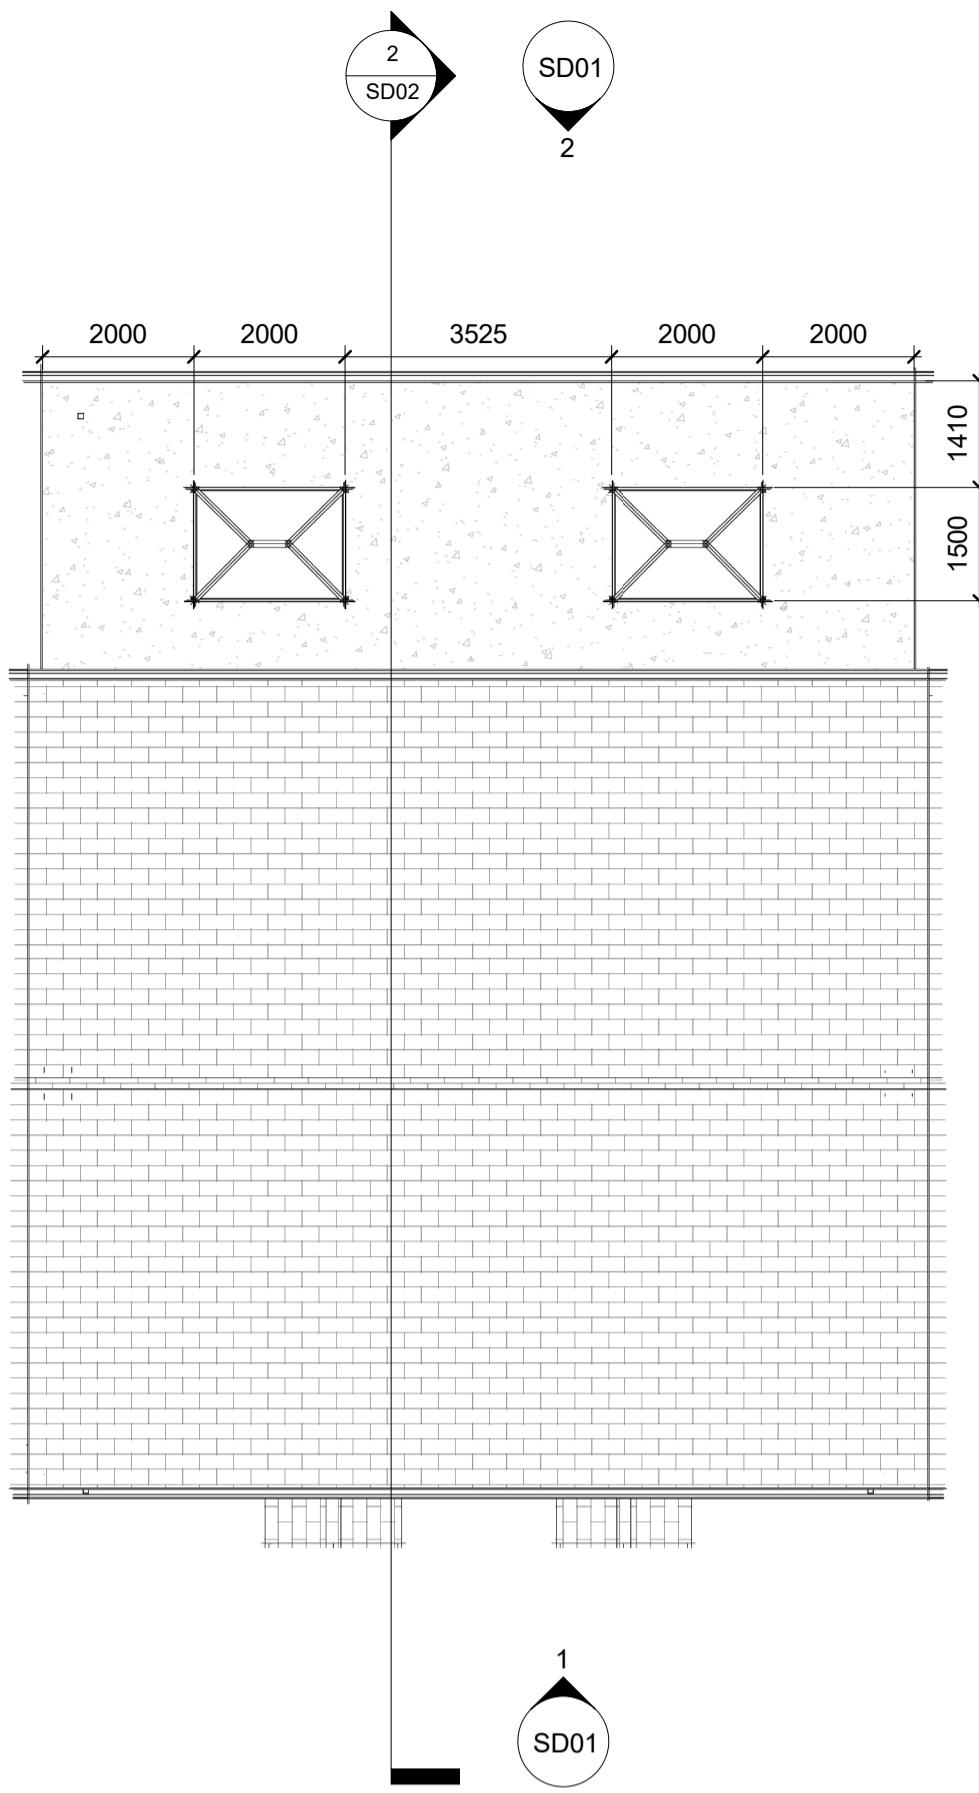


1 03 Roof Plan
1 : 100

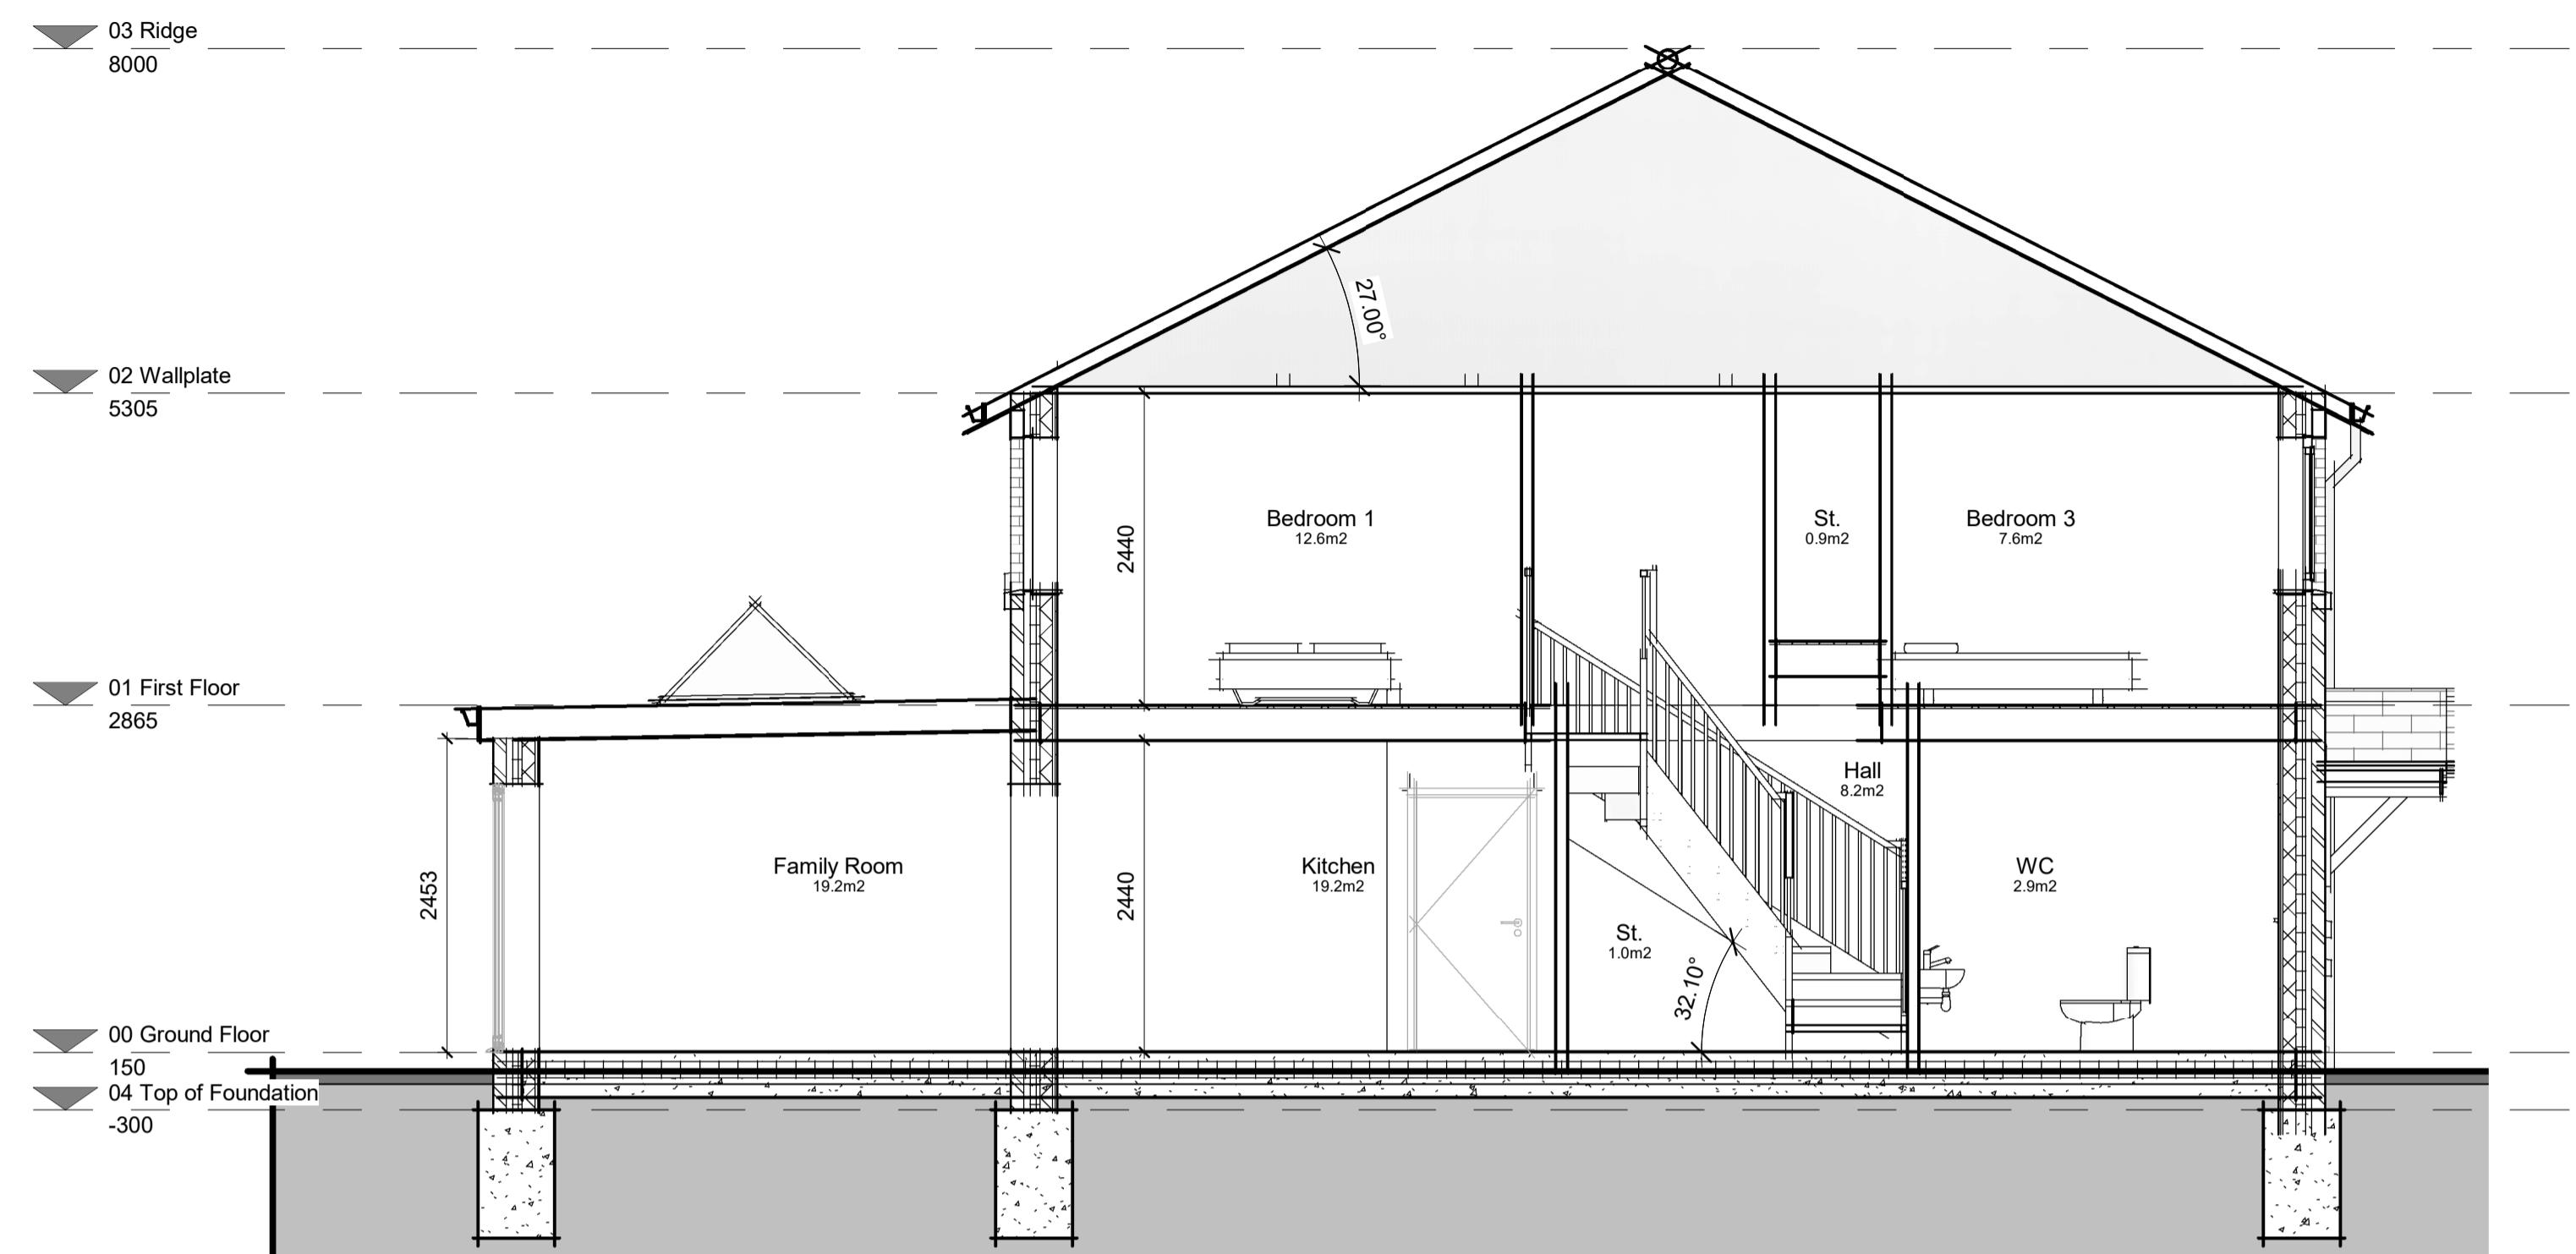

2 Section 1
1 : 50

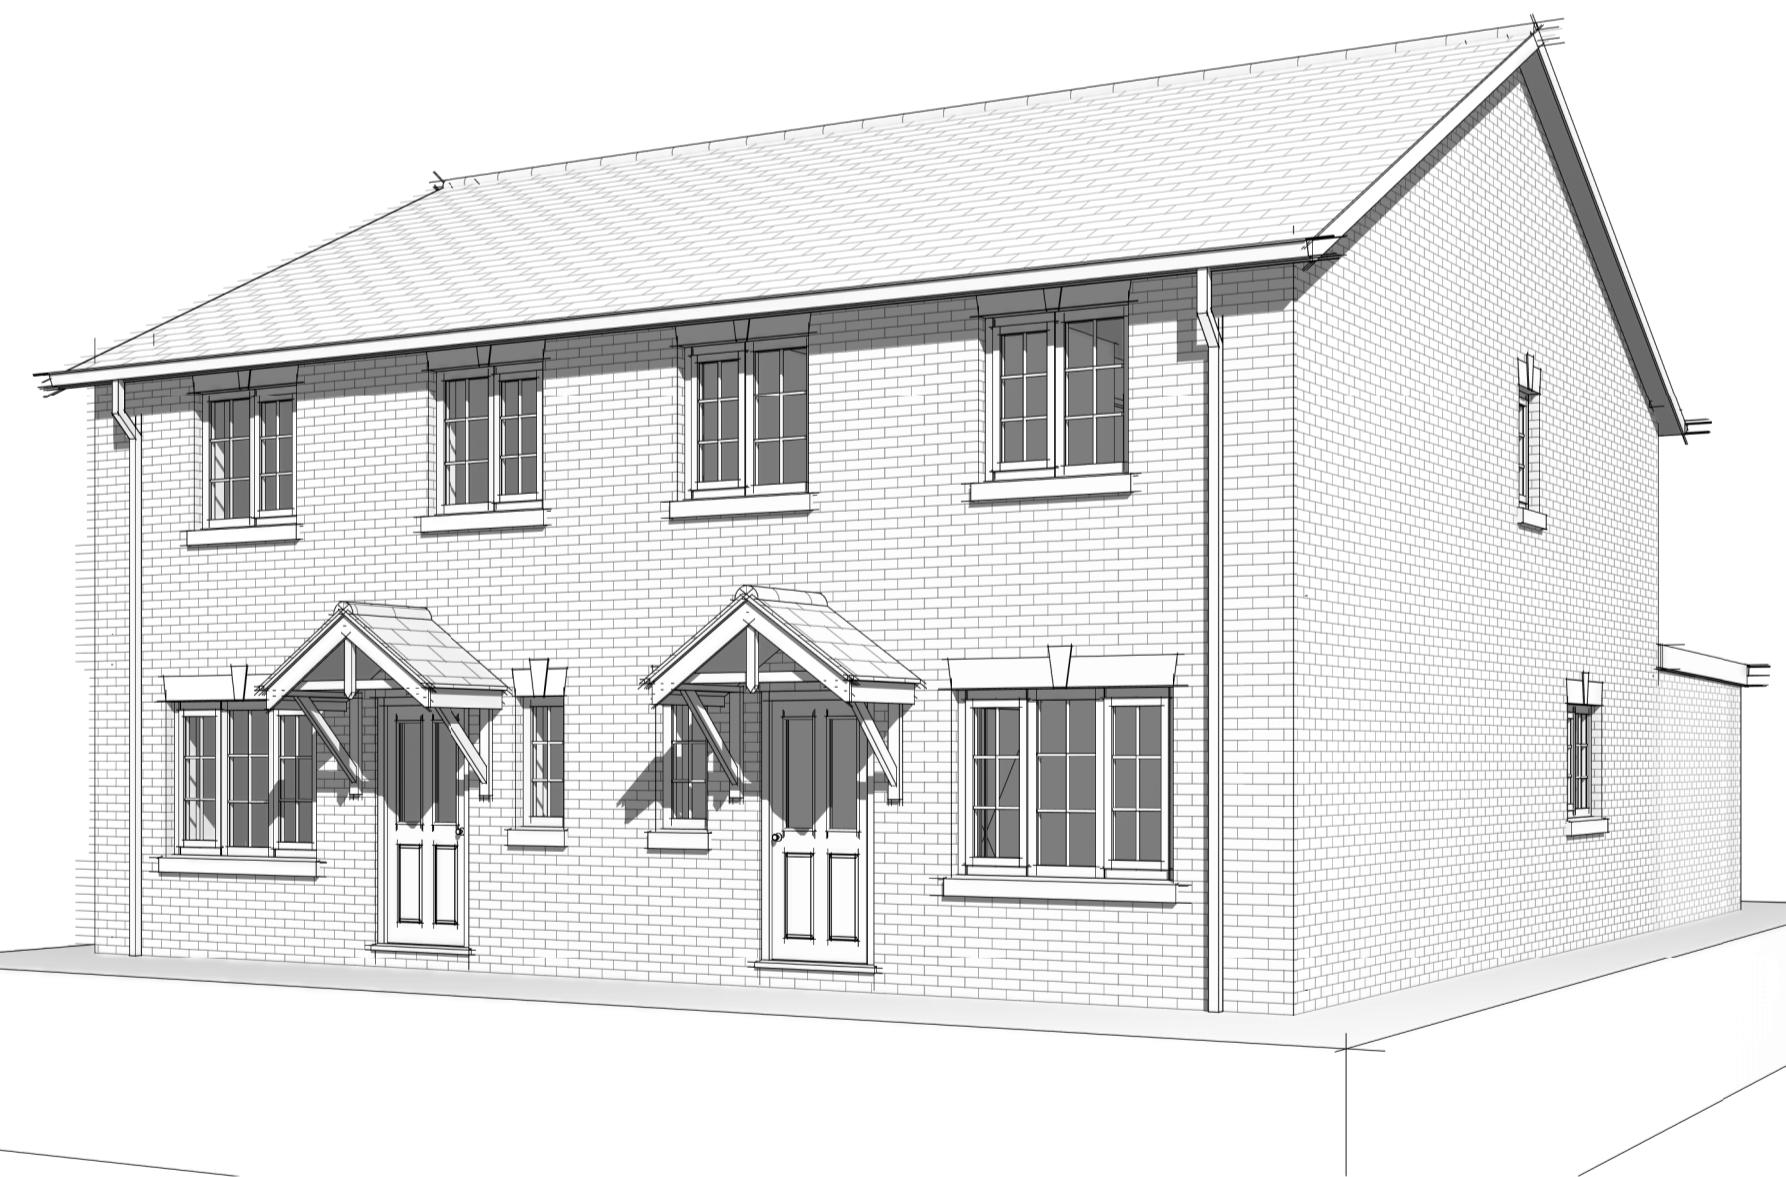

3 Illustrative Front View 3D

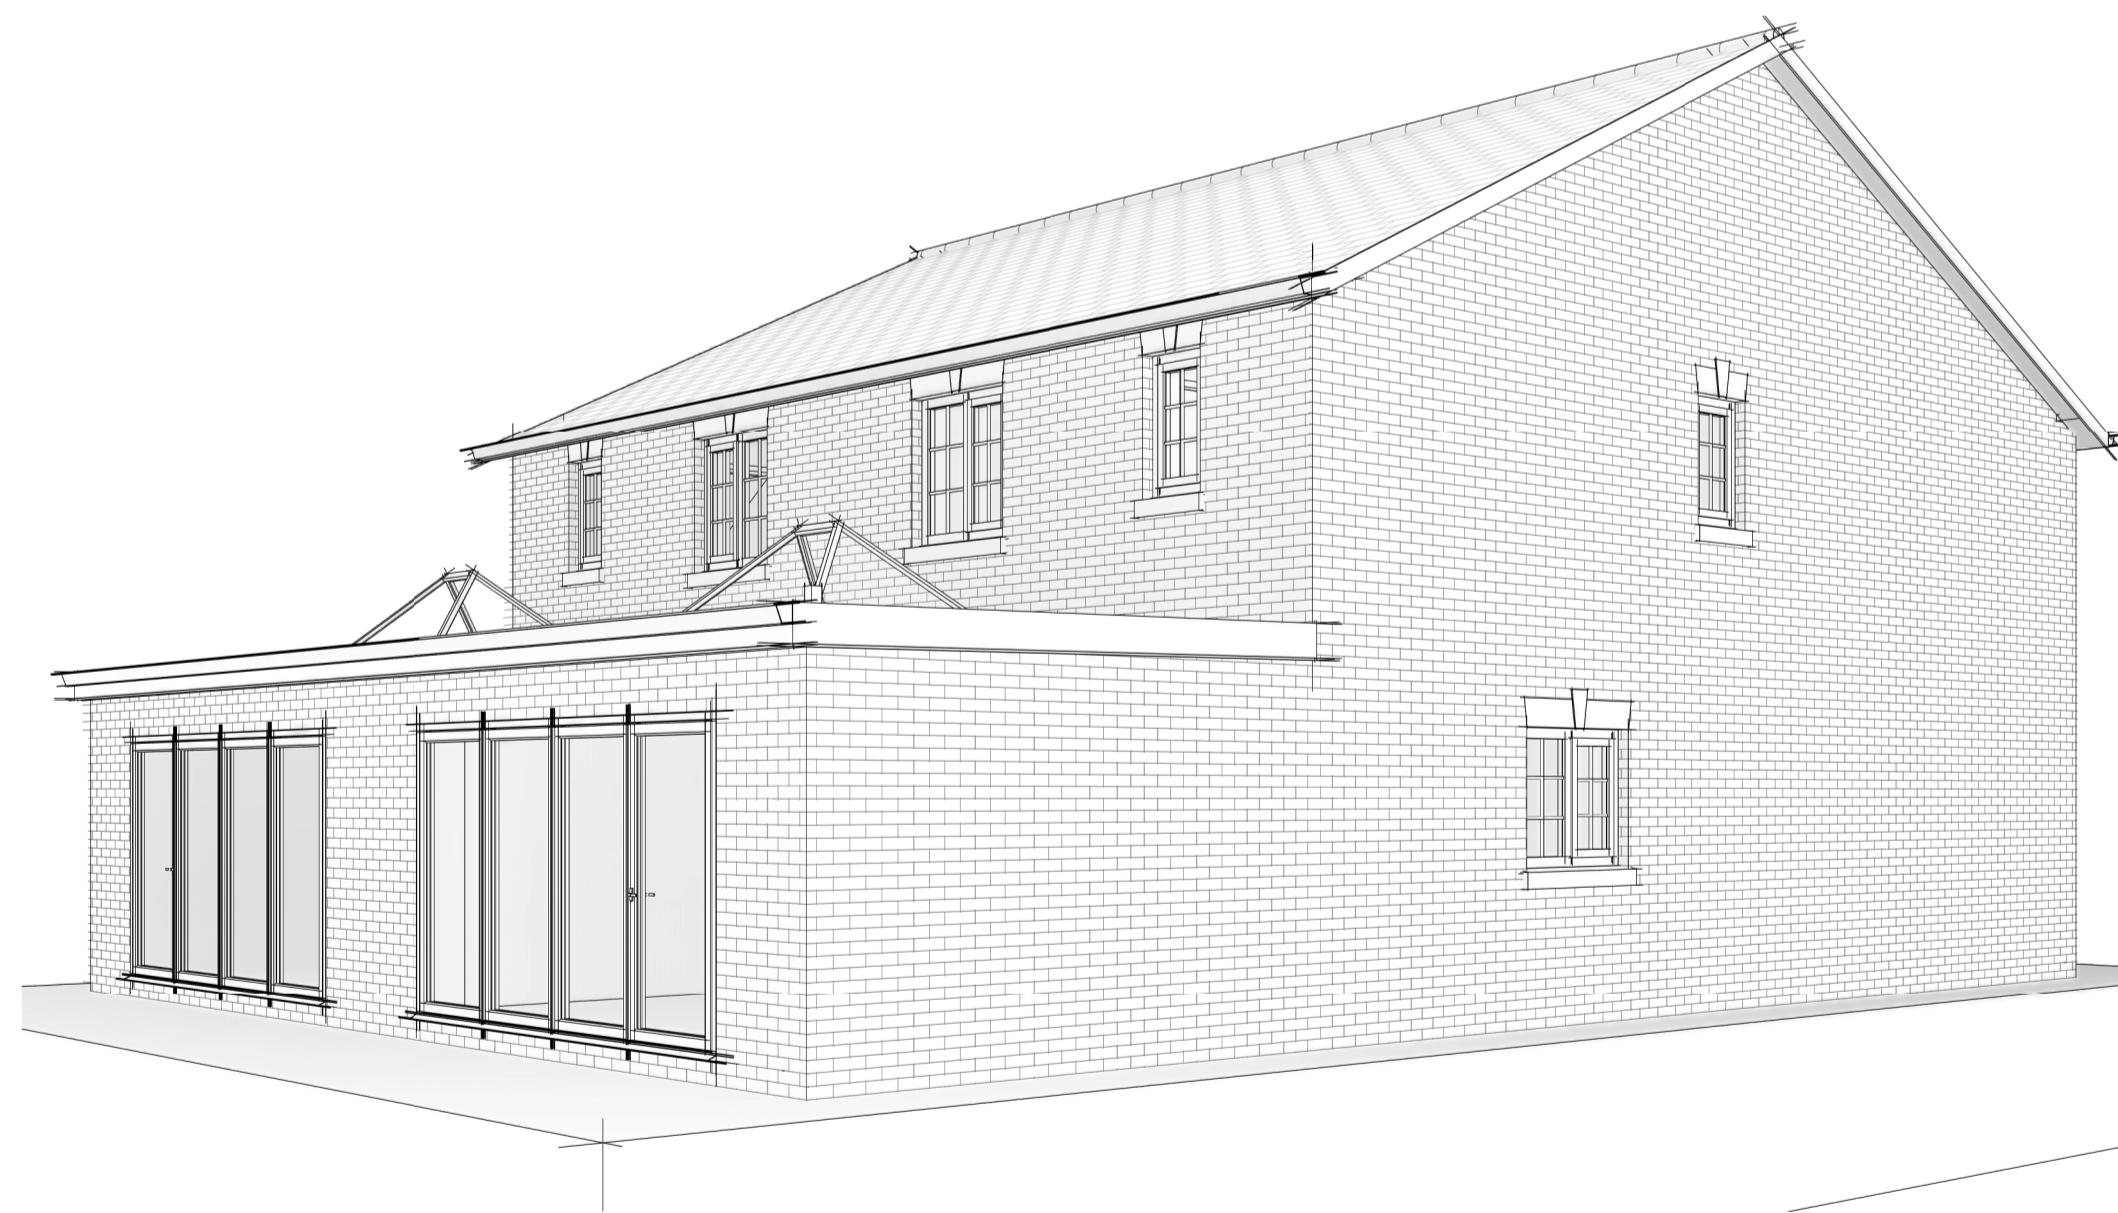

4 Illustrative Rear View 3D

STATUS: For Planning Approval

Houseplansdirect Limited
Tel: 01432 806409
Email: support@houseplansdirect.co.uk
**HOUSEPLANS
DIRECT**

PROJECT:
Proposed residential
development

CLIENT:
Richardson & Hall Luxury
Developments

SITE:
Barwell Constitutional Club, Chapel Street,
Barwell

TITLE:
Proposed Roof Plan, Typical Section and
Illustrative 3D Views

SCALE AT A1: As indicated	DATE: Aug. 2025	DRAWN: AC	CHECKED: DC
PROJECT NO: RH003	DRAWING NO: SD02	REVISION: A	