


Street Elevation - London Road

1 : 100



Street Elevation - Westerly

1 : 100

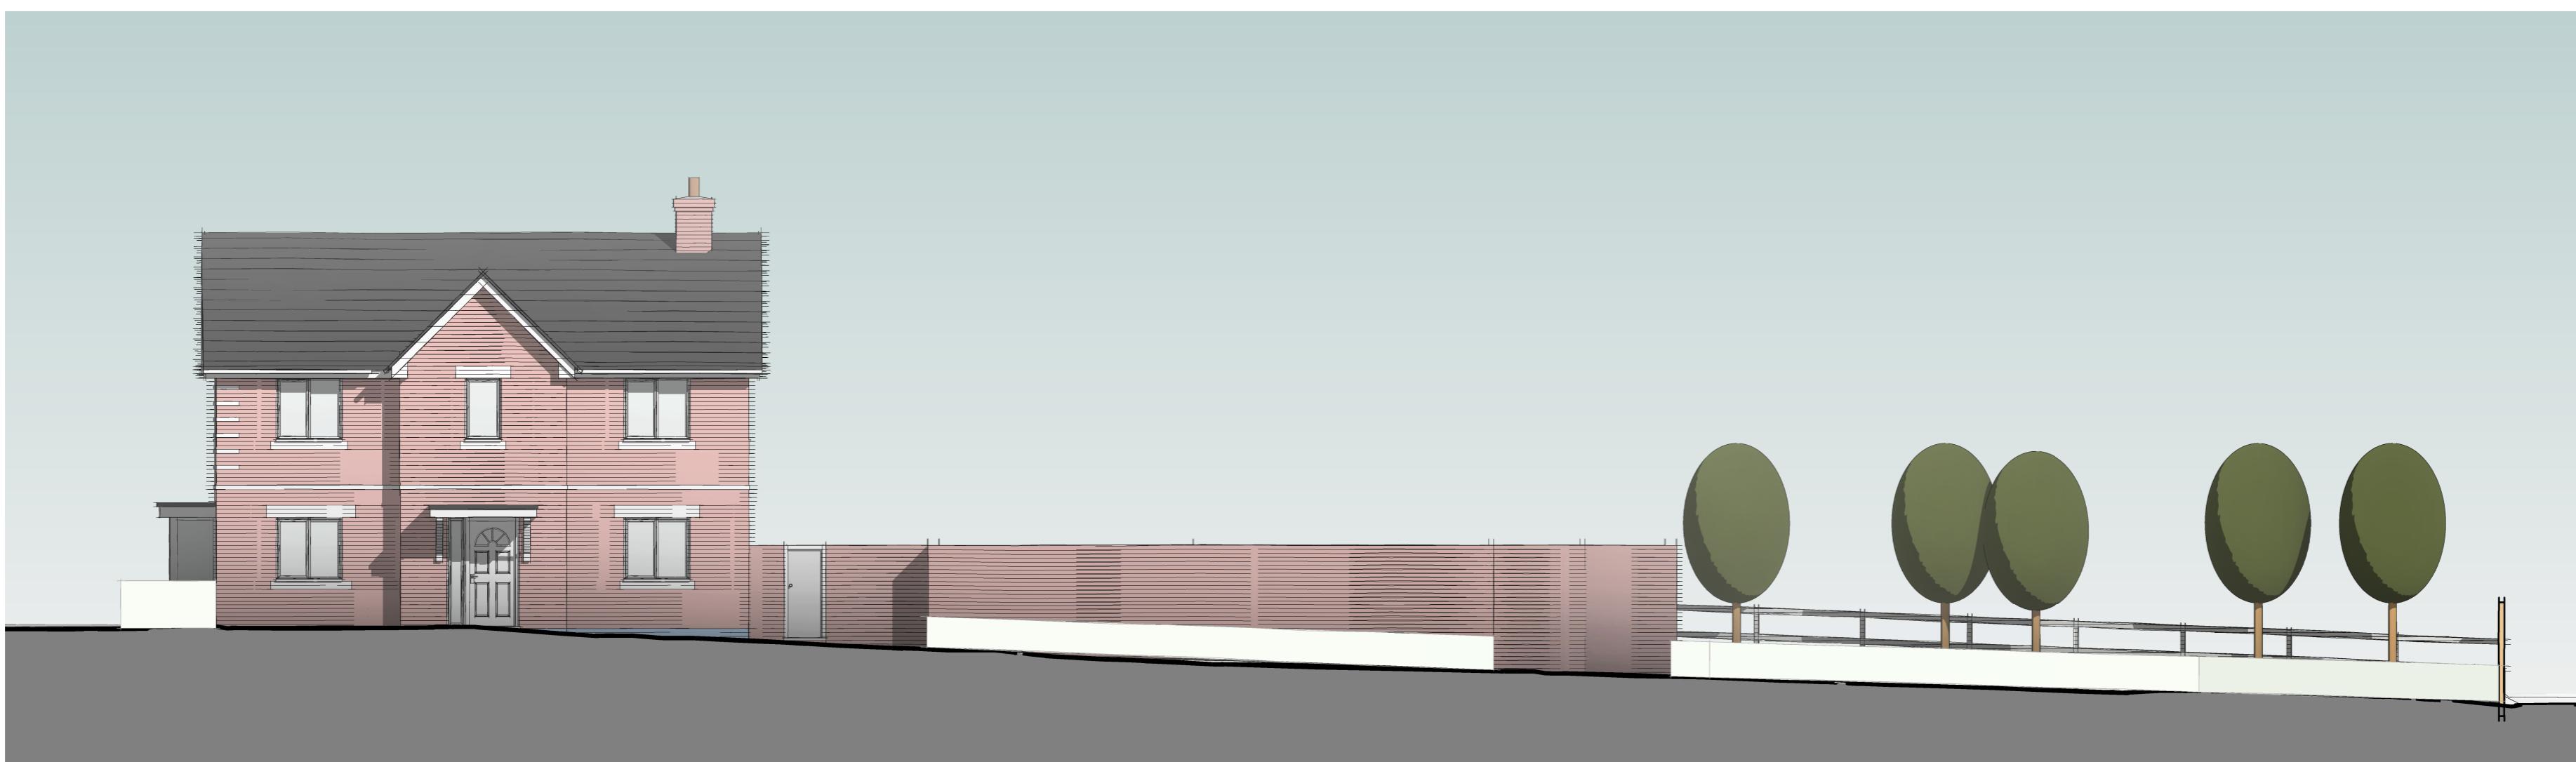

Street Elevation - Easterly

1 : 100

C Site plan developed with planning 29.09.25
 B Site layout developed with planning 18.09.25
 A Site layout developed with planning 11.09.25

Rev Description Date



James Fleming | Architectural

Project No. Drawing No.
 2024-12 125 Rev C

Drawing Name
 Street Elevations

Project Details
 Mr Collins, Proposed Development, Land
 Adjacent Tesco Express, London Road,
 Hinckley

Scale @ A2
 1 : 100

Author
 JAF

James Fleming Architectural Ltd
 59 Leicester Road, Hinckley, Leicestershire, LE10 1LT
 Tel: 01455 372041 / 07885 718350 james@jamesflemingarchitectural.co.uk



0m 2m 4m 6m 8m 10m

SCALE 1:200 @ A2

This drawing and the building works depicted are the copyright of James Fleming
 Architectural Ltd and may not be reproduced or amended except by written permission.
 Liability will be accepted for alterations made by other persons.
 All dimensions to be checked on site and JFA shall not be liable for any discrepancies
 prior to commencement. Do not scale.

Please note: should any discrepancies be noted, JFA shall be notified prior to the element of work being undertaken, to ensure any matters arising can be resolved without abortive works occurring.

All dimensions offered are indicative only and subject to change and prior to ordering any materials site check dims should be taken.

Soft & Hard Landscaping along with all external levels and 3D
 visuals are shown indicatively only