



Front Elevation




Side Elevation

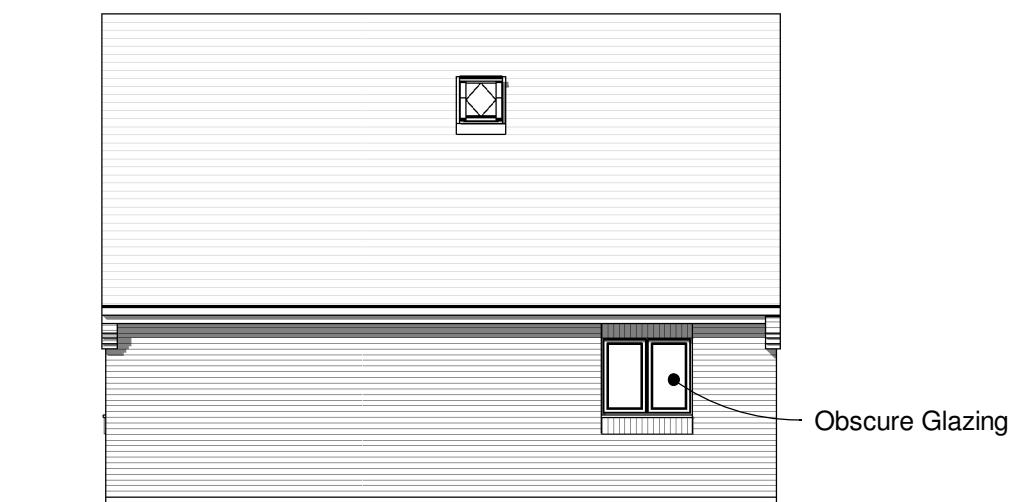

Rear Elevation

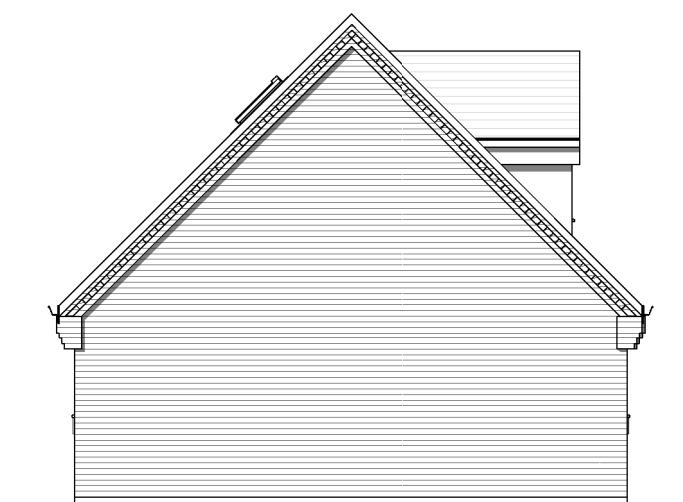


Side Elevation

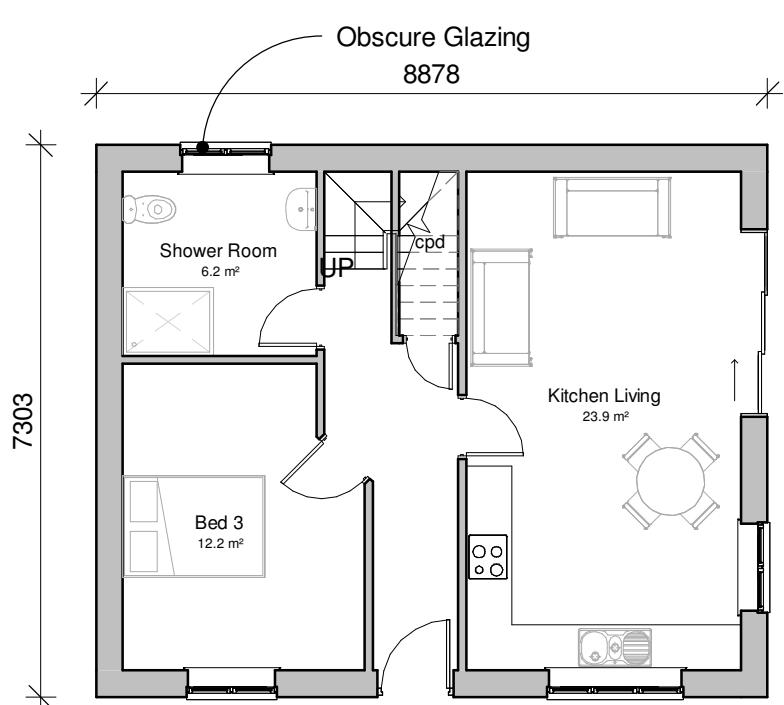

Ground Floor Plan

3B5P / GIA - 88.29m²

*Only inclusive of areas over 1.5m headroom

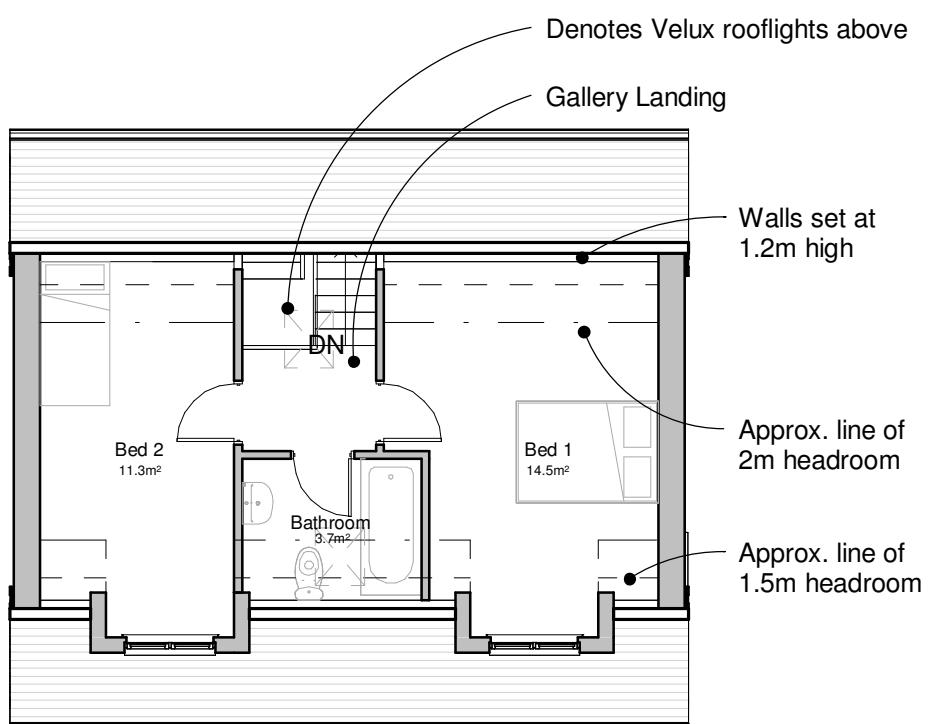

First Floor Plan

Client ROM Developments				HAYWARD architects	
Project Proposed Development Hinckley Road Burbage	Scale 1:100	Sheet A3	Job No. 25/99		
	Date Dec 2025		Drawing No. 05A	19 Station Road Hinckley Leicestershire LE10 1AW	
Drawing Proposed Dormer Bungalow - Plot 5	Author MO	Checked by LW			Tel: 01455 635 665 www.haywardarchitects.co.uk
				Drawing Status Scheme	
THE COPYRIGHT OF THIS DRAWING IS VESTED IN HAYWARD ARCHITECTS LTD. REPRODUCTION IN ANY FORM, EITHER IN WHOLE OR IN PART IS FORBIDDEN WITHOUT THE PRIOR WRITTEN PERMISSION OF THE COPYRIGHT HOLDER. DO NOT SCALE FROM DRAWING AND ONLY FIGURED DIMENSIONS ARE TO BE USED.					