



Front Elevation

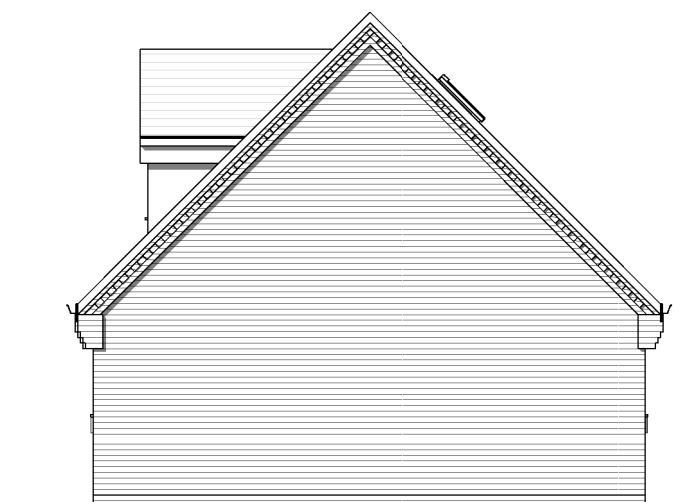


Side Elevation

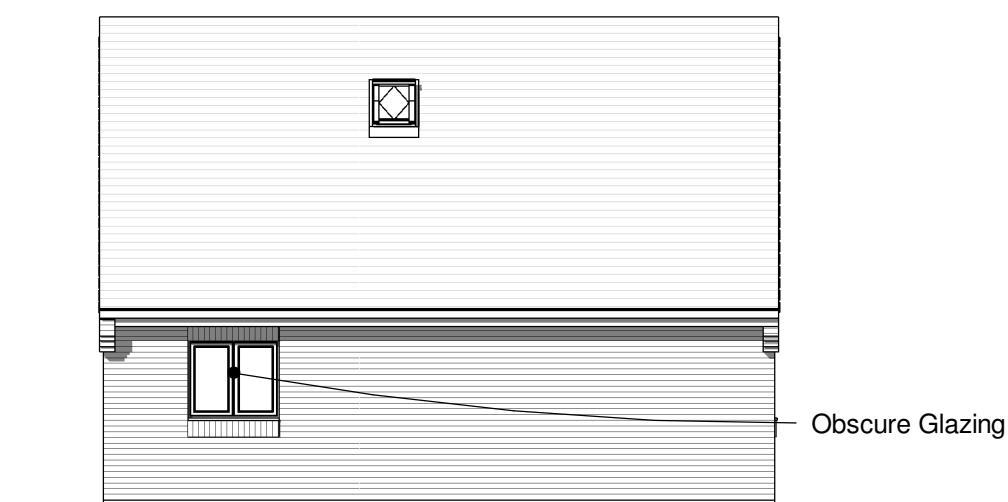

Rear Elevation




Side Elevation

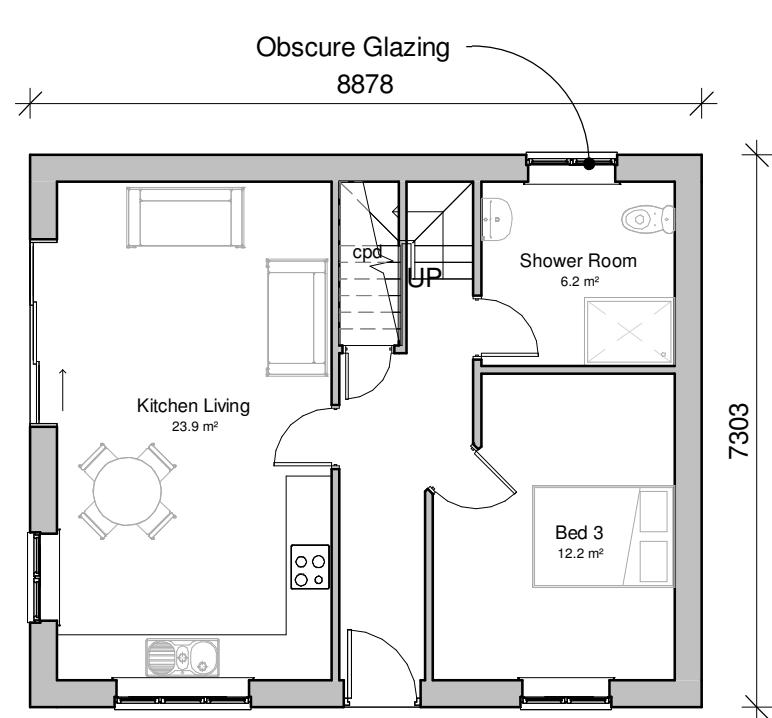

Ground Floor Plan

3B5P / GIA - 88.29m²

*Only inclusive of areas over 1.5m headroom

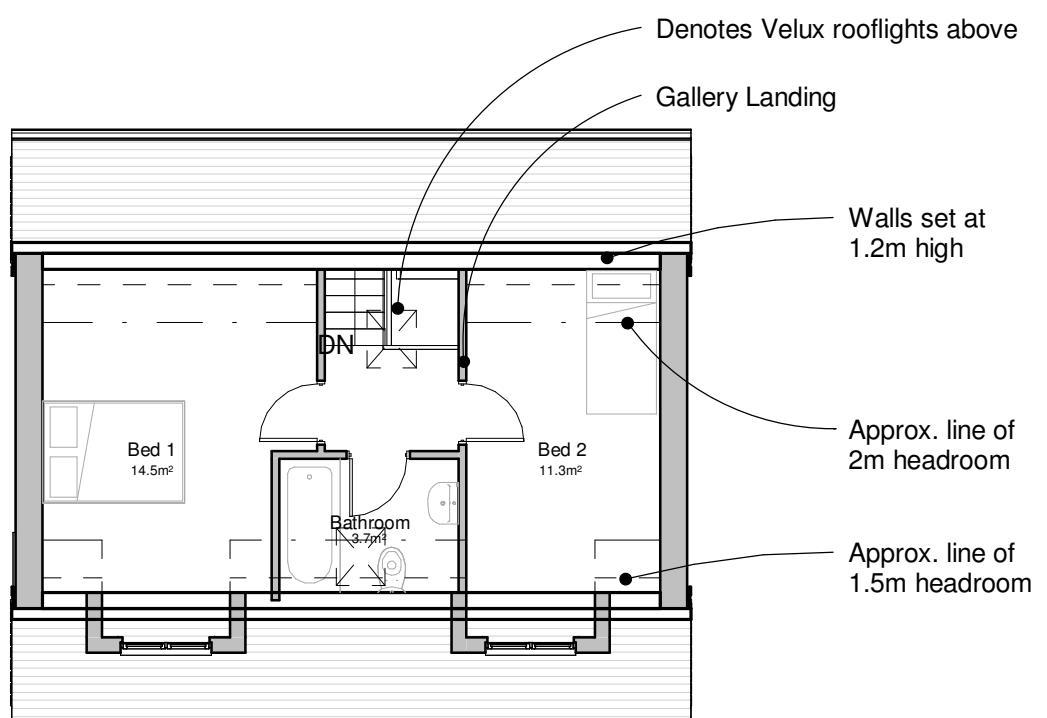

First Floor Plan

ROM Developments			
Project Proposed Development Hinckley Road Burbage	Scale 1:100	Sheet A3	Job No. 25/99
	Date Jan 26		Drawing No. 12
Drawing Proposed Dormer Bungalow - Plot 6	Author LJW	Checked by -	Drawing Status Scheme
THE COPYRIGHT OF THIS DRAWING IS VESTED IN HAYWARD ARCHITECTS LTD. REPRODUCTION IN ANY FORM, EITHER IN WHOLE OR IN PART IS FORBIDDEN WITHOUT THE PRIOR WRITTEN PERMISSION OF THE COPYRIGHT HOLDER. DO NOT SCALE FROM DRAWING AND ONLY FIGURED DIMENSIONS ARE TO BE USED.			
HAYWARD architects			
19 Station Road Hinckley Leicestershire LE10 1AW			
Tel: 01455 635 665 www.haywardarchitects.co.uk			