


## PROPOSED SITE LOCATION

(SCALE 1:500)  
PROPOSAL SHOWN HATCHED




## EXISTING AREA LOCATION

(SCALE 1:1250)

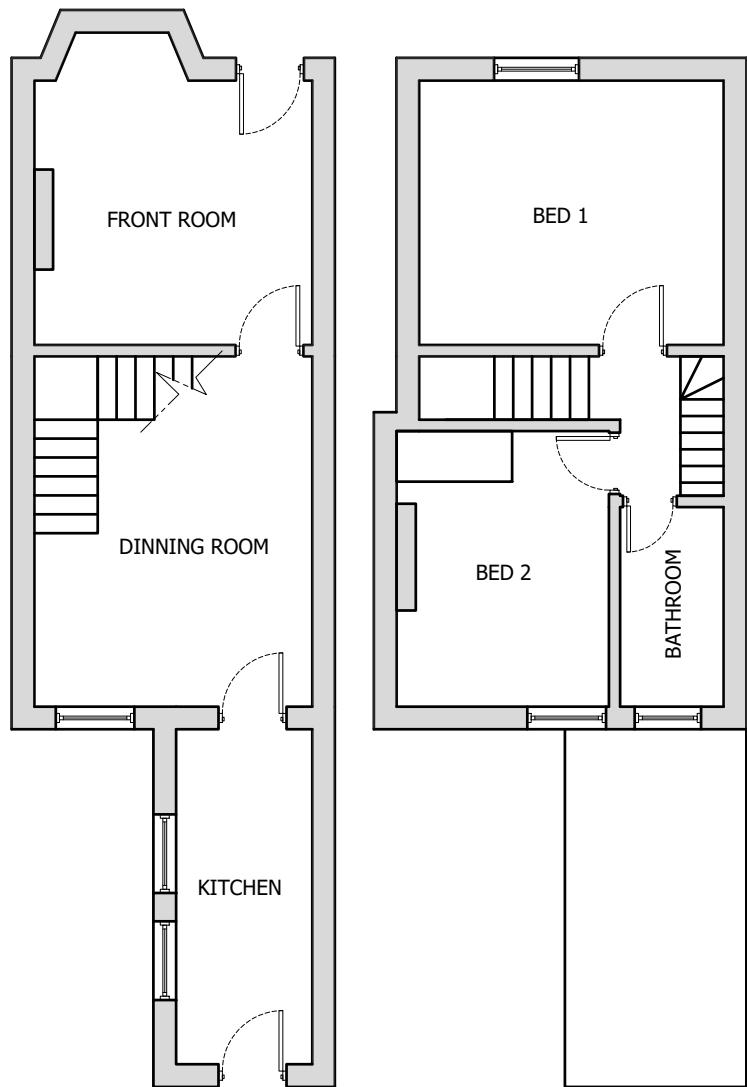


# EXISTING GROUND FLOOR PLAN

SCALE 1:100

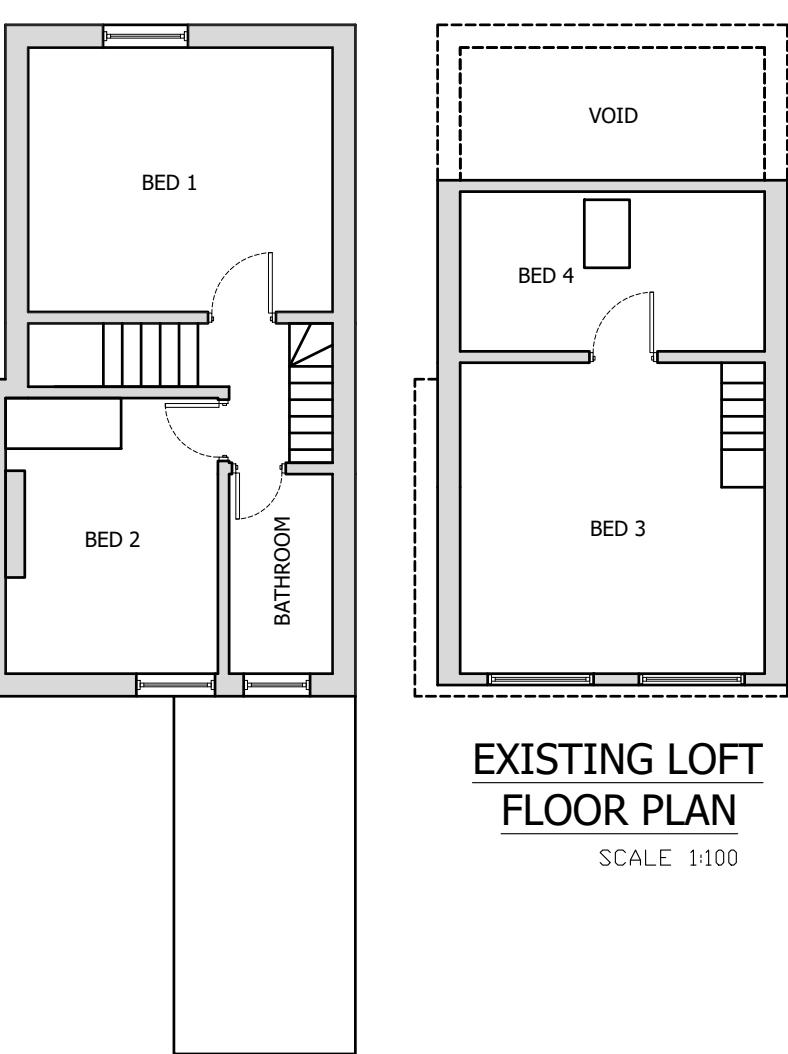


# EXISTING FIRST FLOOR PLAN

SCALE 1:100

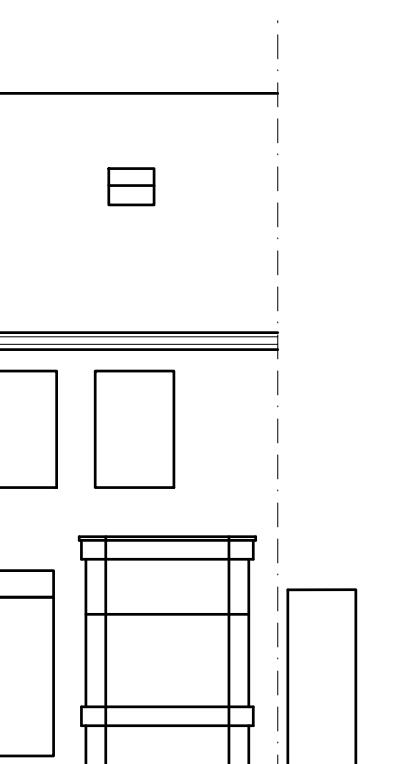


## EXISTING FRONT ELEVATION

---

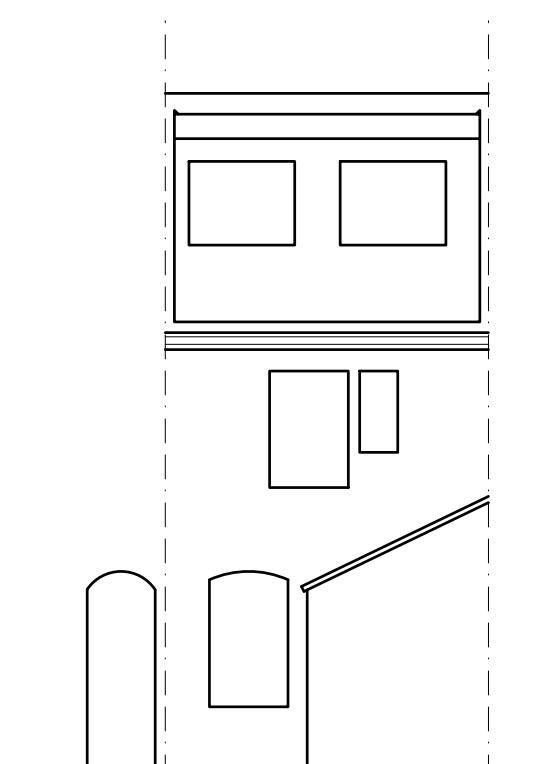



## **EXISTING REAR ELEVATION**

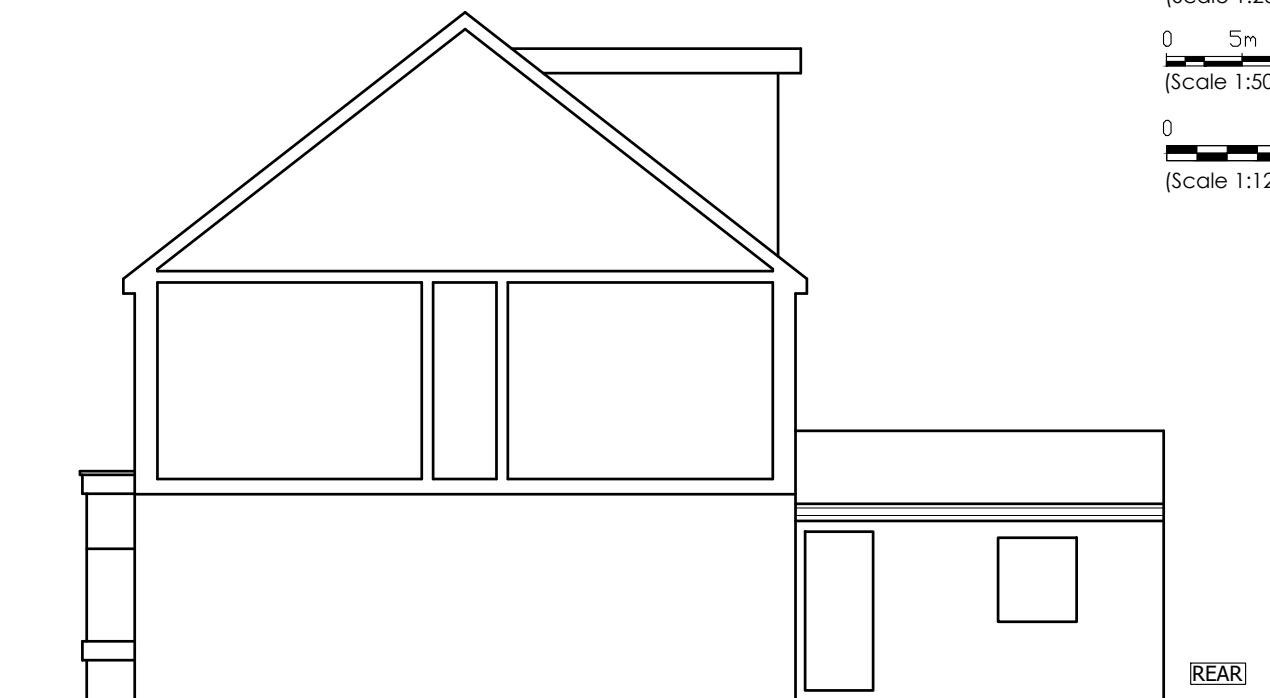

## EXISTING SIDE ELEVATION


SCALE 1:100

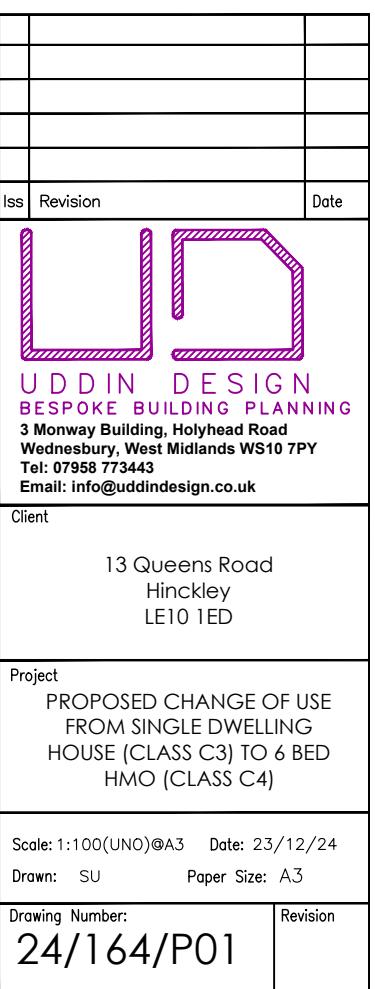

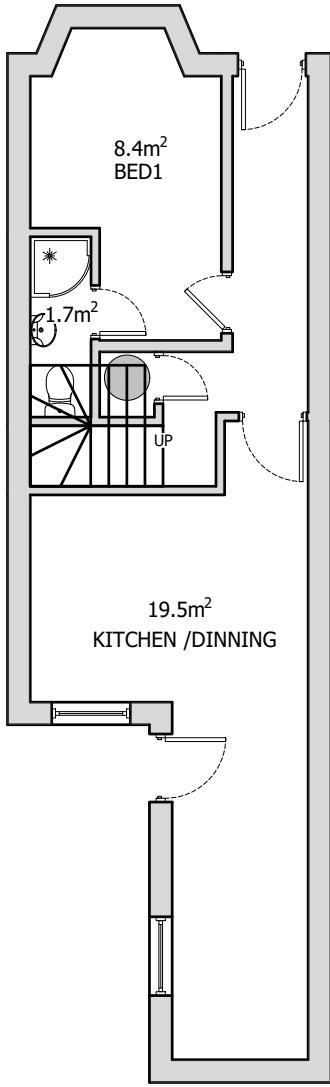


**PROPOSED GROUND  
FLOOR PLAN**

SCALE 1:100

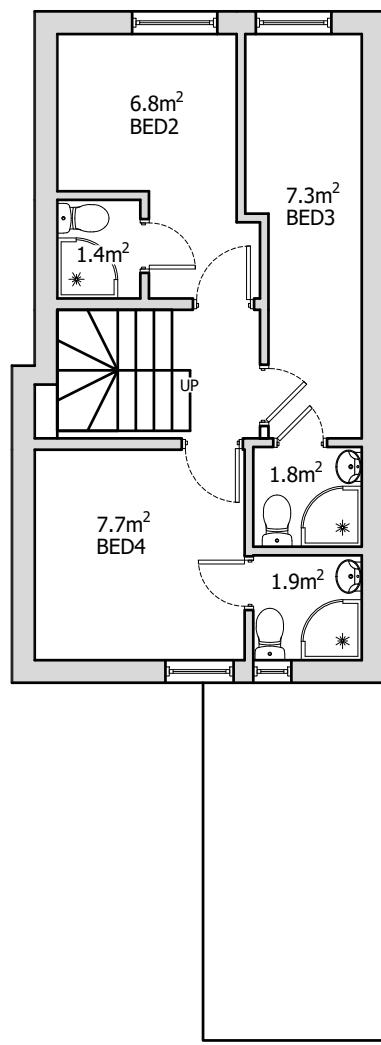


**PROPOSED FIRST  
FLOOR PLAN**

SCALE 1:100

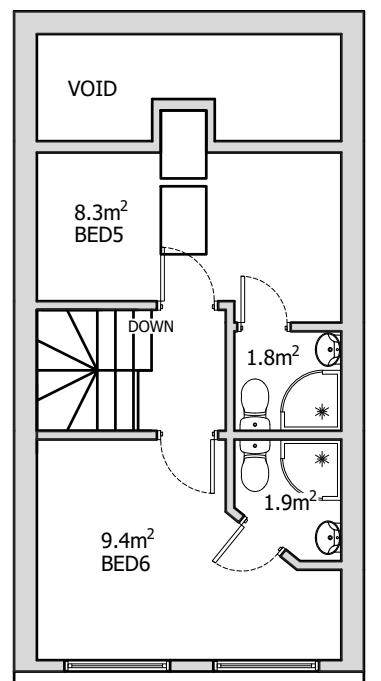


**PROPOSED LOFT  
FLOOR PLAN**

SCALE 1:100

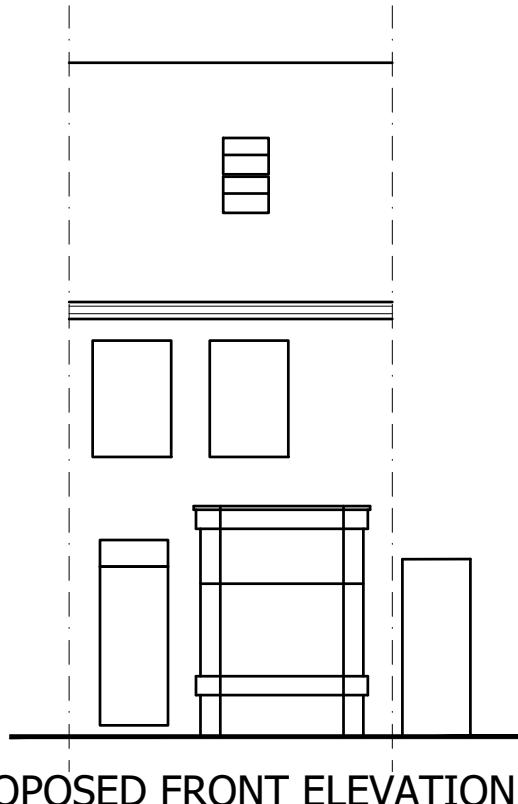


**PROPOSED FRONT ELEVATION**

SCALE 1:100

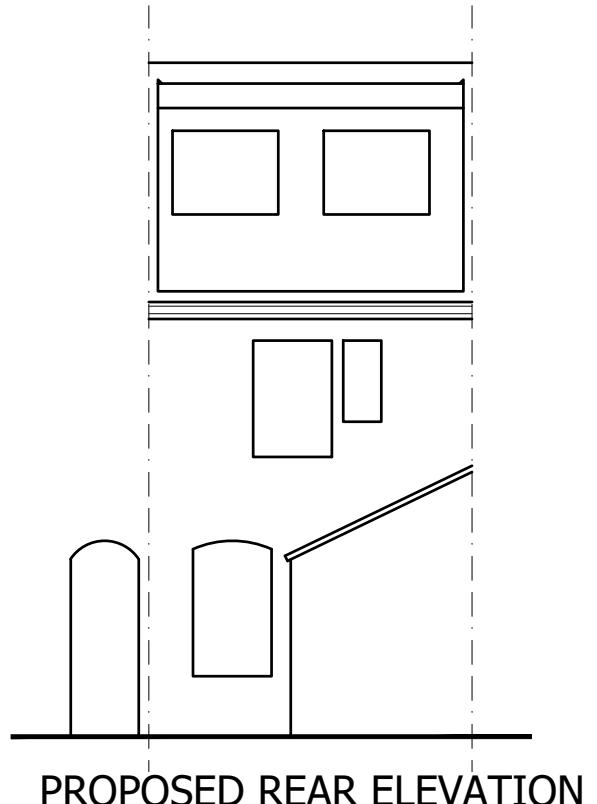

**PROPOSED REAR ELEVATION**

SCALE 1:100

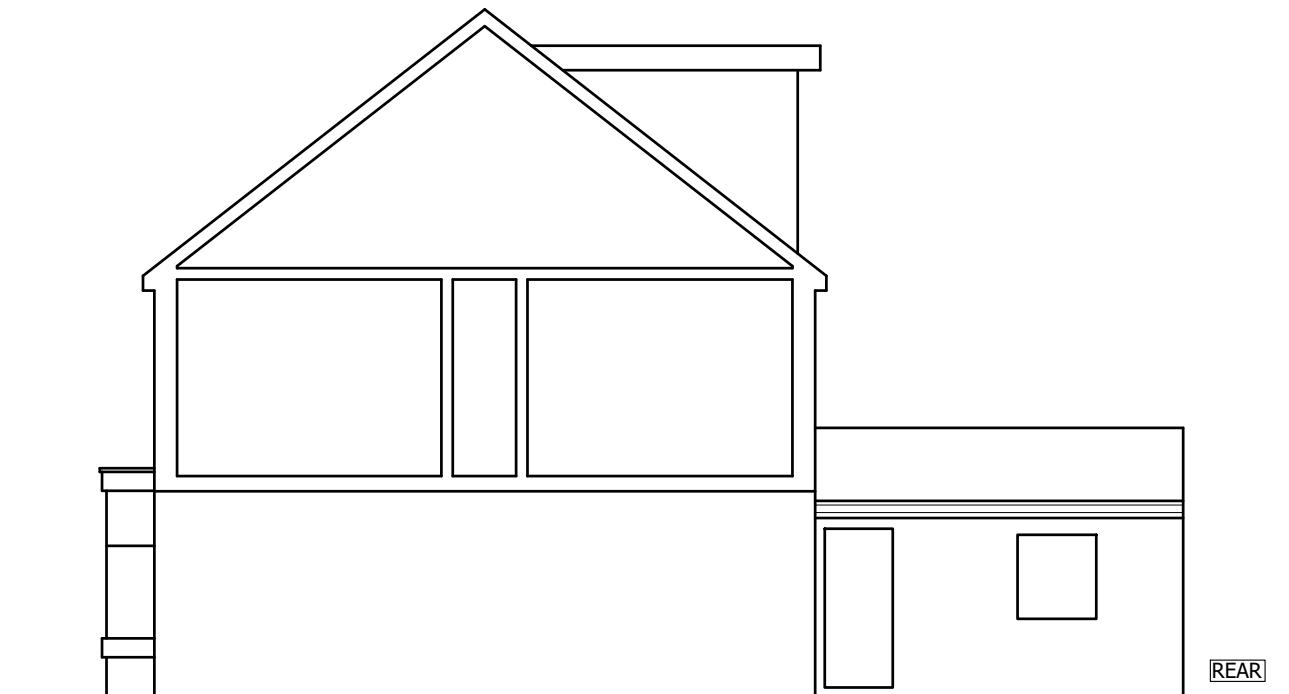

**PROPOSED SIDE ELEVATION**

SCALE 1:100

Iss	Revision	Date
UDDIN DESIGN		
BESPOKE BUILDING PLANNING		
3 Monway Building, Holyhead Road		
Wednesbury, West Midlands WS10 7PY		
Tel: 07958 773443		
Email: info@uddindesign.co.uk		
Client		
13 Queens Road		
Hinckley		
LE10 1ED		
Project		
PROPOSED CHANGE OF USE		
FROM SINGLE DWELLING		
HOUSE (CLASS C3) TO 6 BED		
HMO (CLASS C4)		
Scale: 1:100(UNO)@A3	Date: 23/12/24	
Drawn: SU	Paper Size: A3	
Drawing Number:		
24/164/P02		
Revision		

0 1m 2m  
(Scale 1:100)