






Front elevation

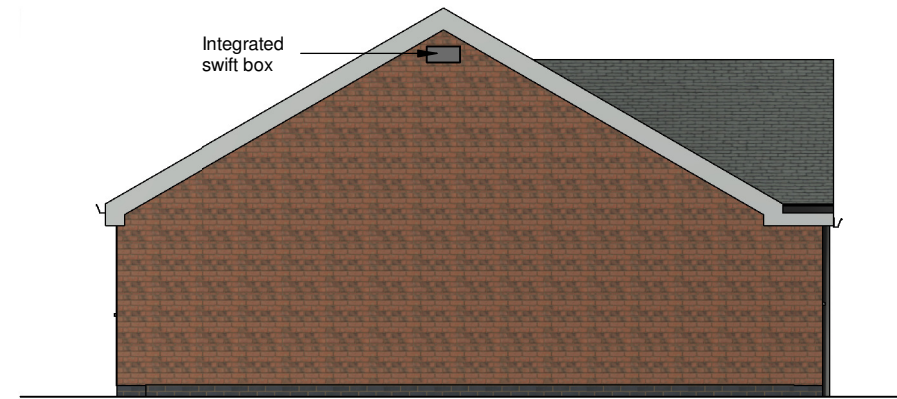

Side elevation

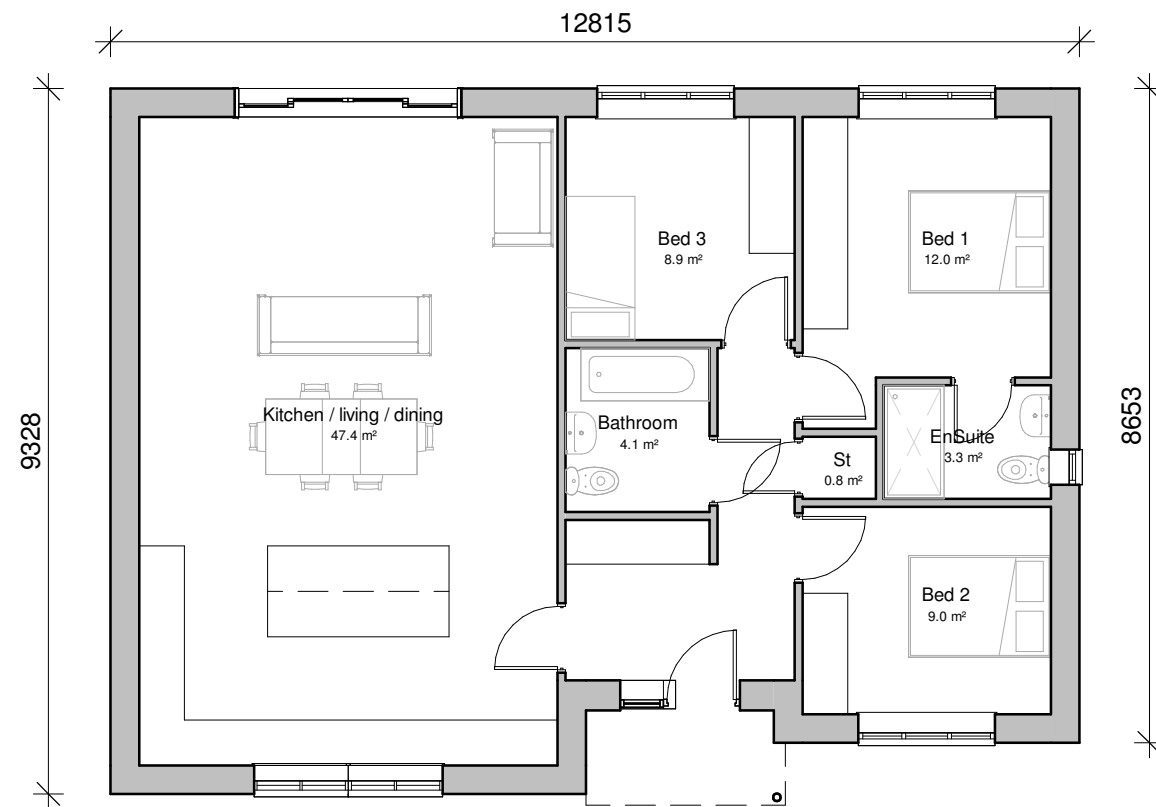

Floor plan

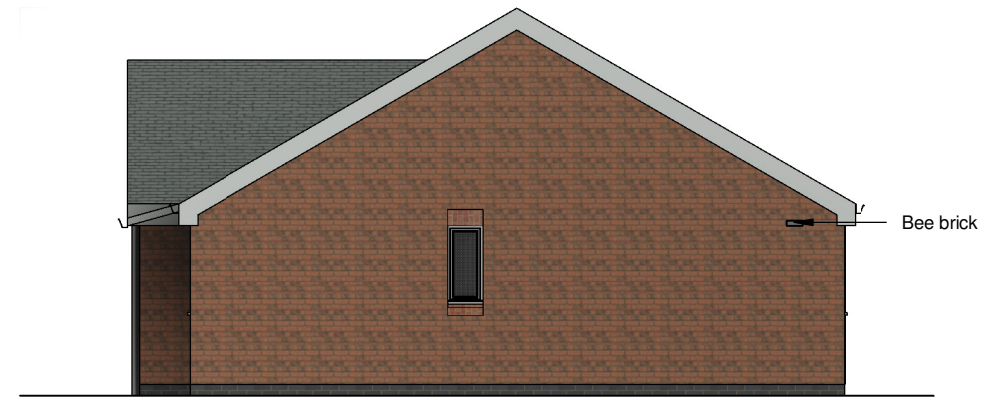

Side elevation



Rear elevation

Drawing based on designs provided by client and replicated as instructed



Client DHASC Ltd				HAYWARD architects	
Project Proposed development Chesterfield Way Barwell	Scale 1:100	Sheet A3	Job No. 16/97		
Drawing Plot 2	Date Oct 2025	Author ZLM	Checked by LJW	Drawing No. 102	19 Station Road Hinckley Leicestershire LE10 1AW Tel: 01455 635 665 www.haywardarchitects.co.uk
<small>THE COPYRIGHT OF THIS DRAWING IS VESTED IN HAYWARD ARCHITECTS LTD. REPRODUCTION IN ANY FORM, EITHER IN WHOLE OR IN PART IS FORBIDDEN WITHOUT THE PRIOR WRITTEN PERMISSION OF THE COPYRIGHT HOLDER. DO NOT SCALE FROM DRAWING AND ONLY FIGURED DIMENSIONS ARE TO BE USED</small>				Drawing Status PLANNING	